




PROPOSED BOUNDARY ROAD ELEVATION
Scale 1:50

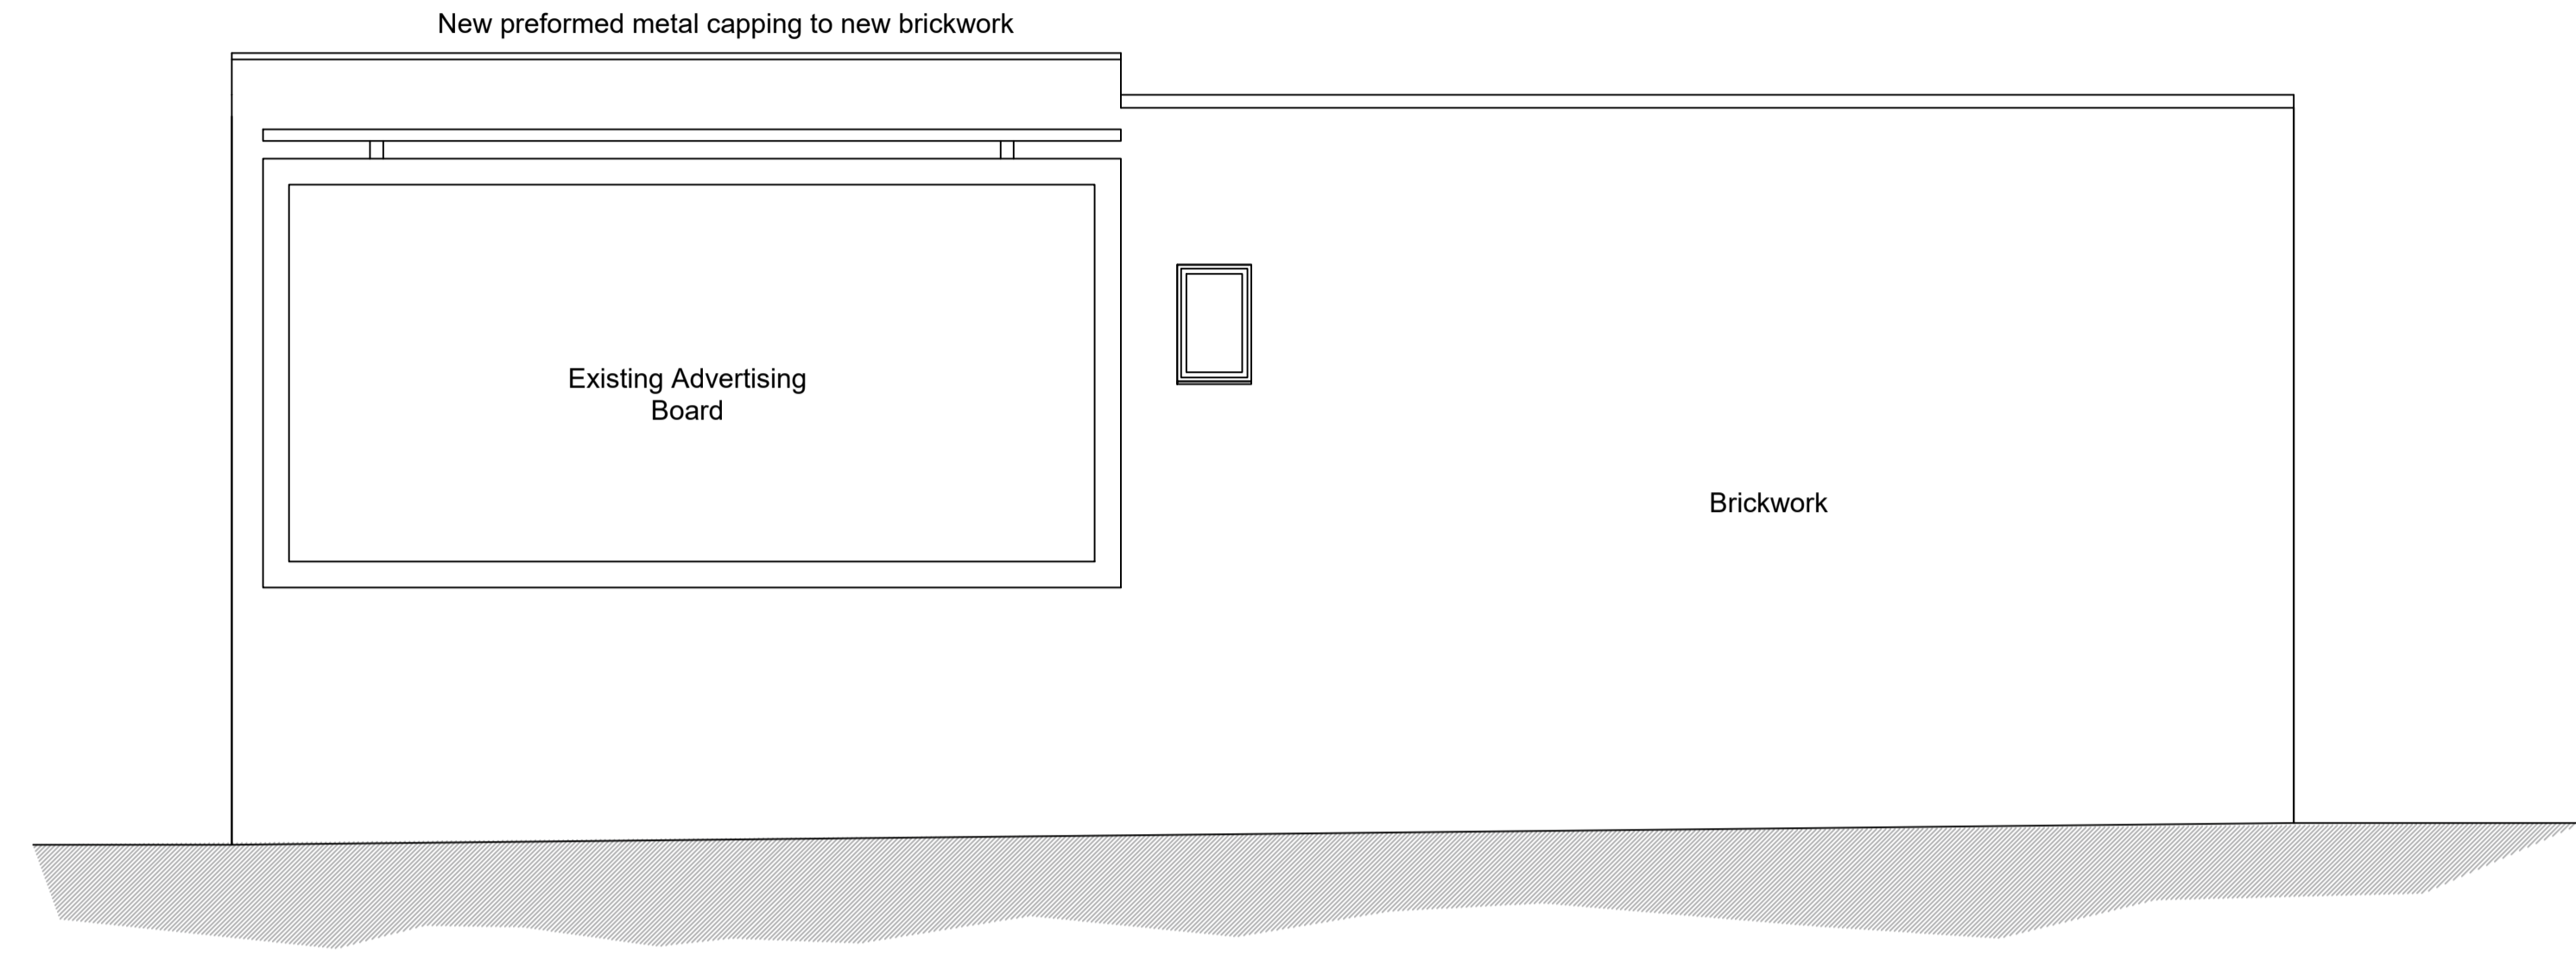

PROPOSED SIDE ELEVATION
Scale 1:50

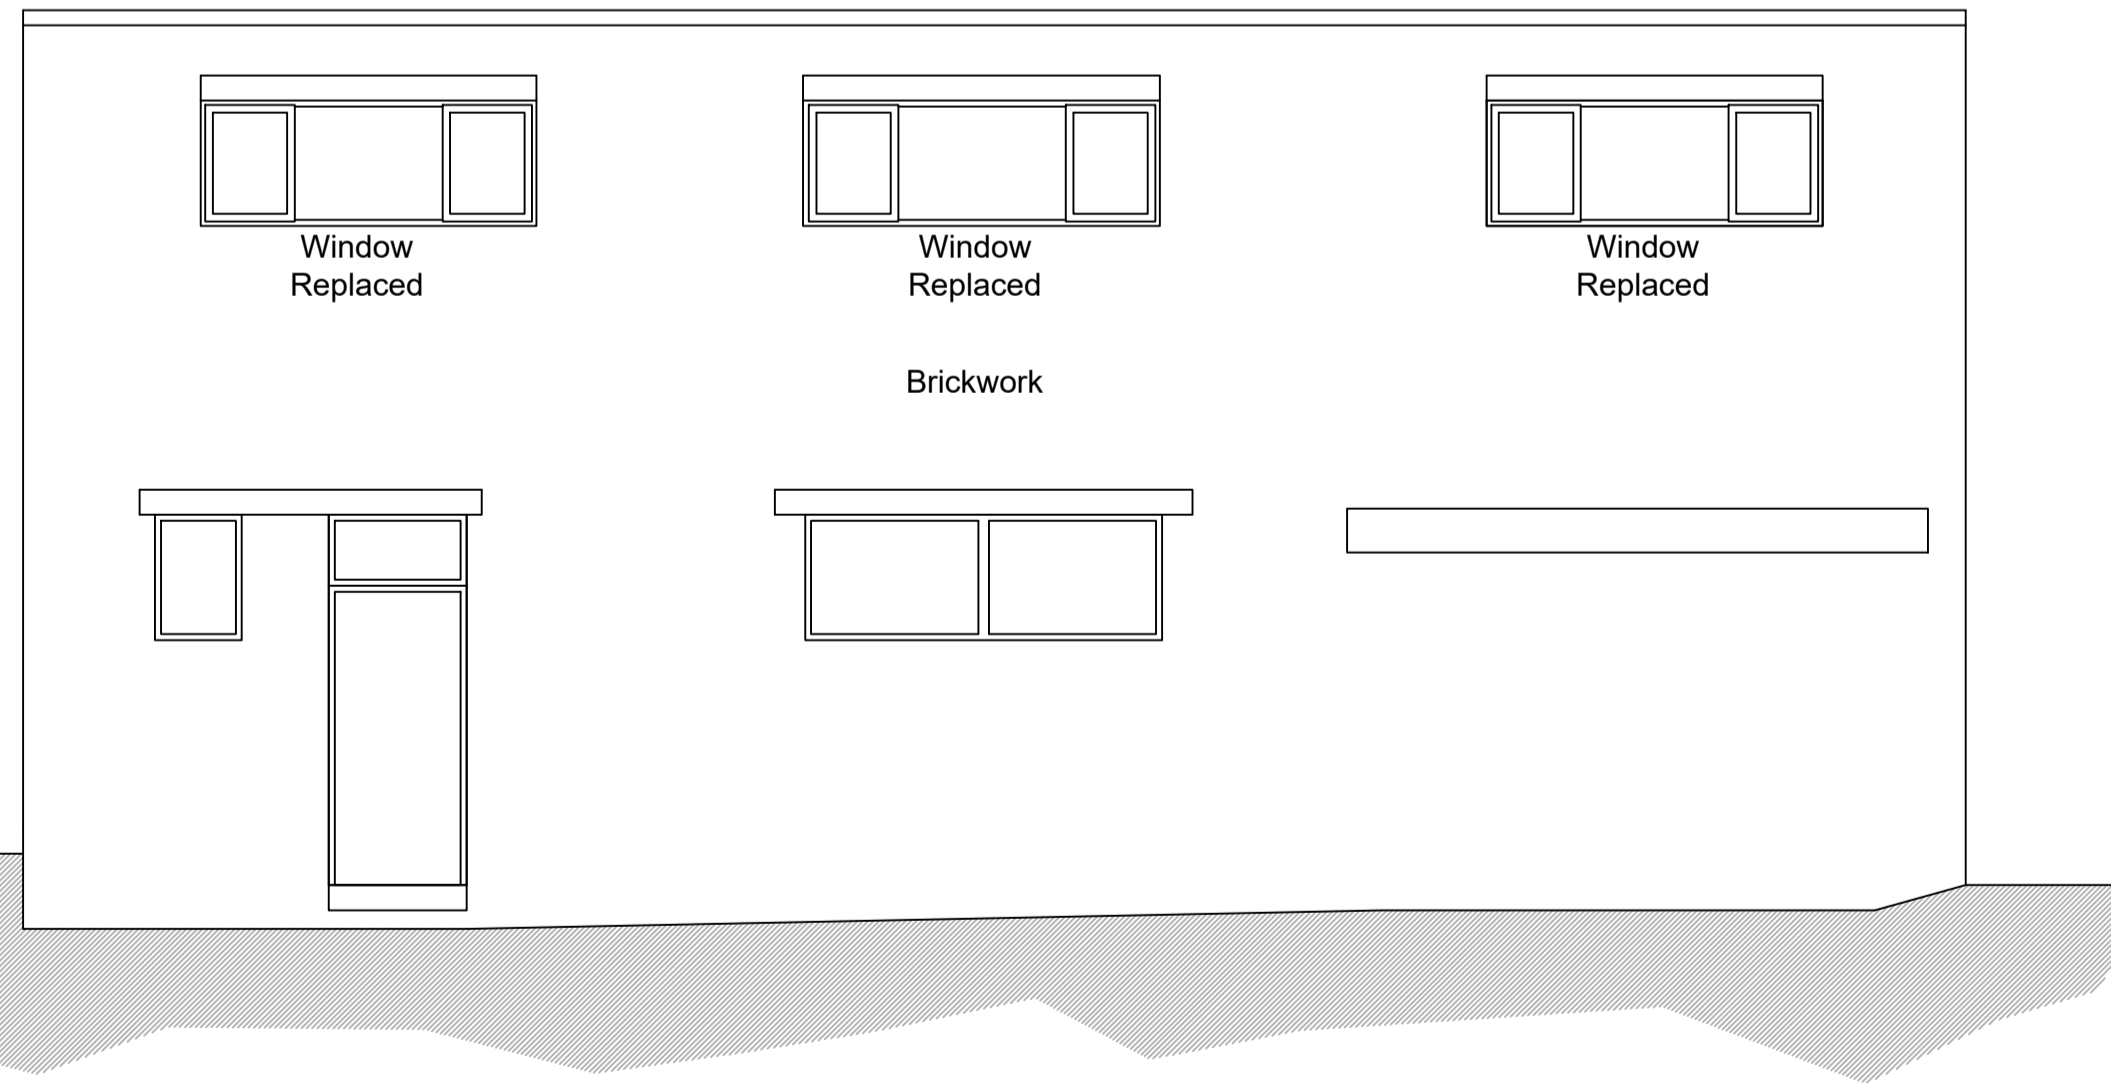

PROPOSED REAR ELEVATION
Scale 1:50

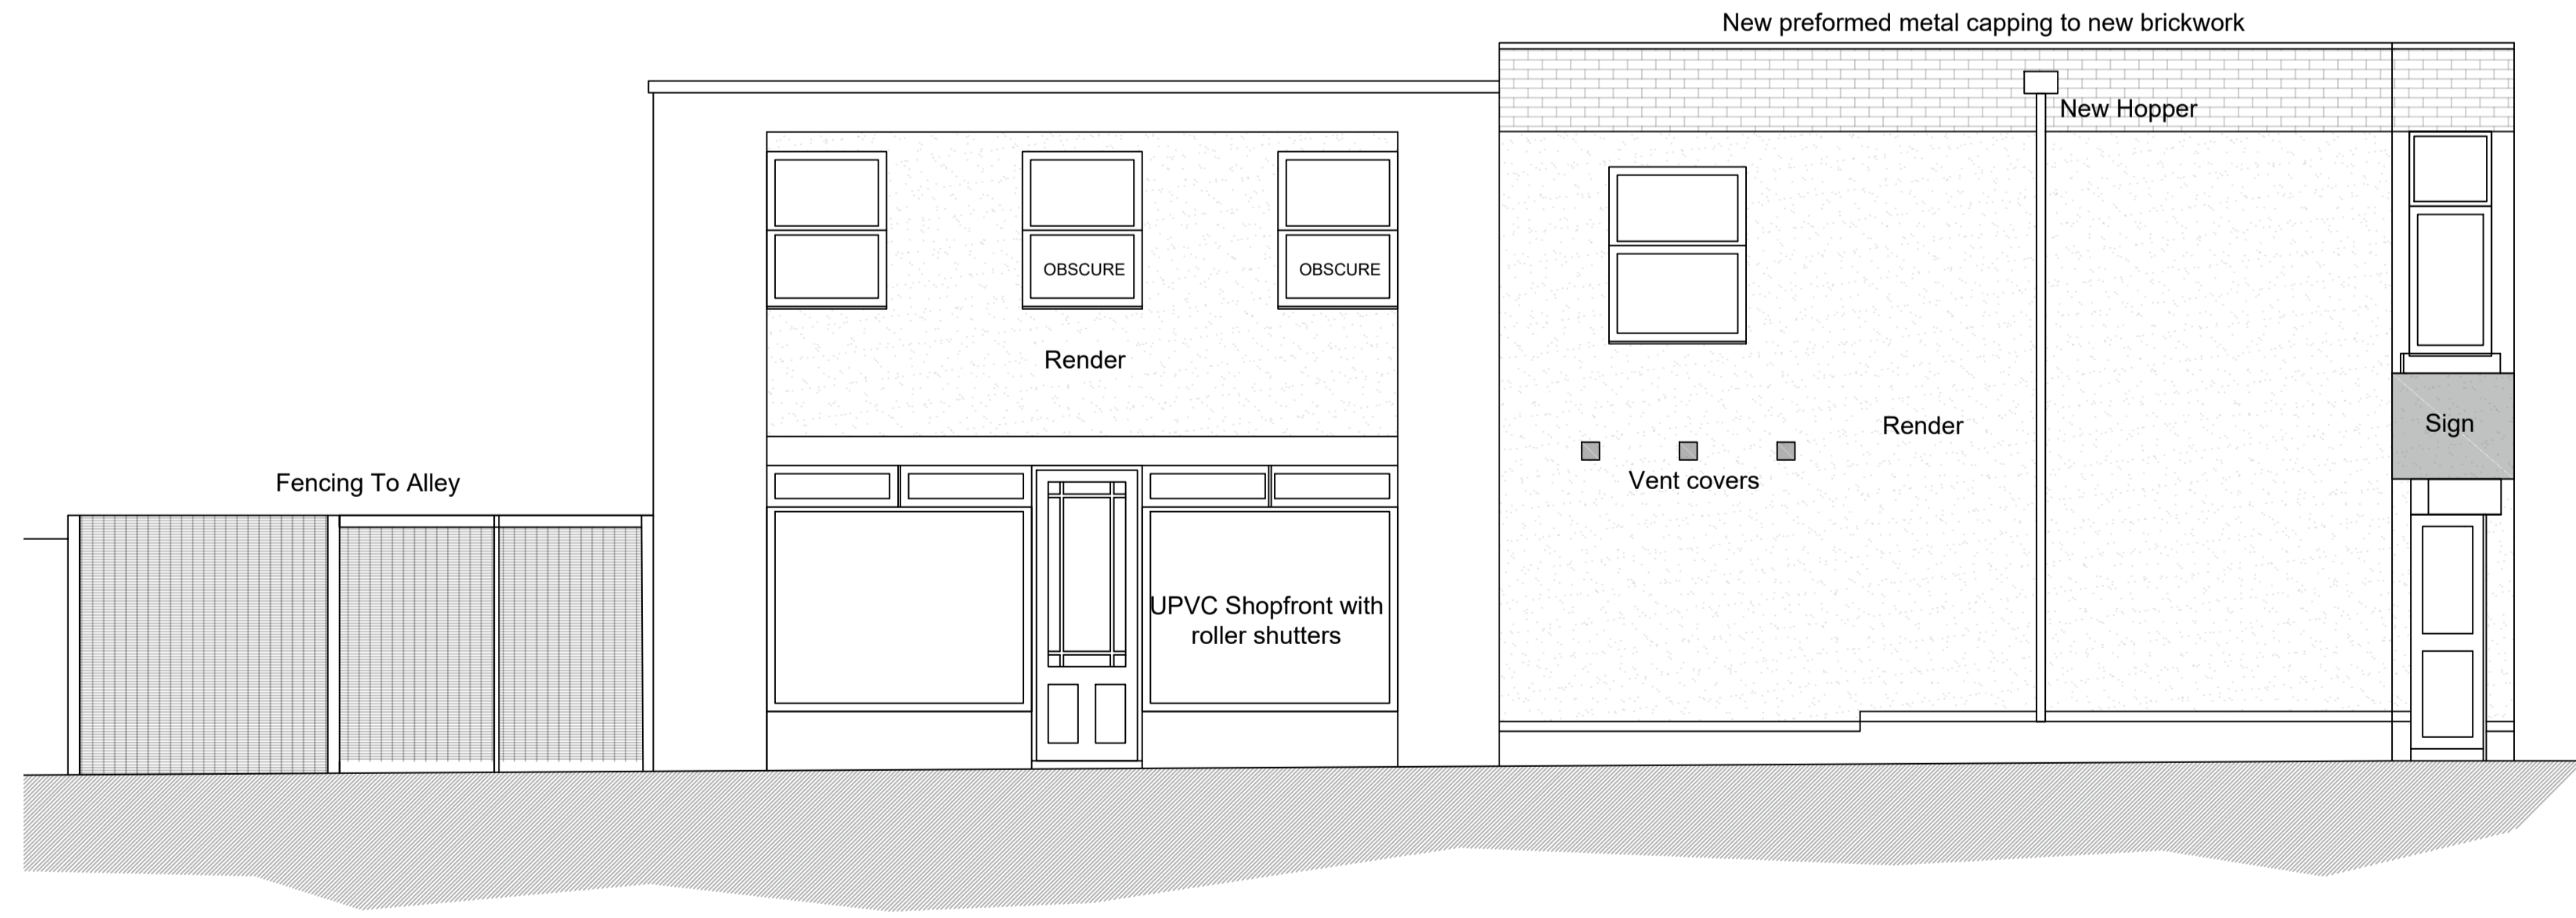

PROPOSED BOUNDARY ROAD SIDE ELEVATION
Scale 1:50

PLANNING DRAWINGS

AMENDMENTS NUMBER: DATE/ CHECKED BY:

A: -	
------	--

Do not scale this drawing. Dimensions to be checked on site. Drawing to be read in conjunction with all other relevant material. Structural Engineers drawings to override structural dimensions shown. This drawing is the copyright of Urban Colour Architects. ©2018. Architect to be notified of discrepancies.

256 Boundary Road, St Helens, WA10 2PT

CLIENT
A Space Called Home

DRAWING NO + TITLE:
A005 - PROPOSED ELEVATIONS

REF NO: UC025 DATE 18.03.19

SCALES: 1:50 PAGE SIZE: A1

DRAWN BY: JB CHECKED BY: JB