



Section AA thro Shopfront.  
Scale 1:20@A3

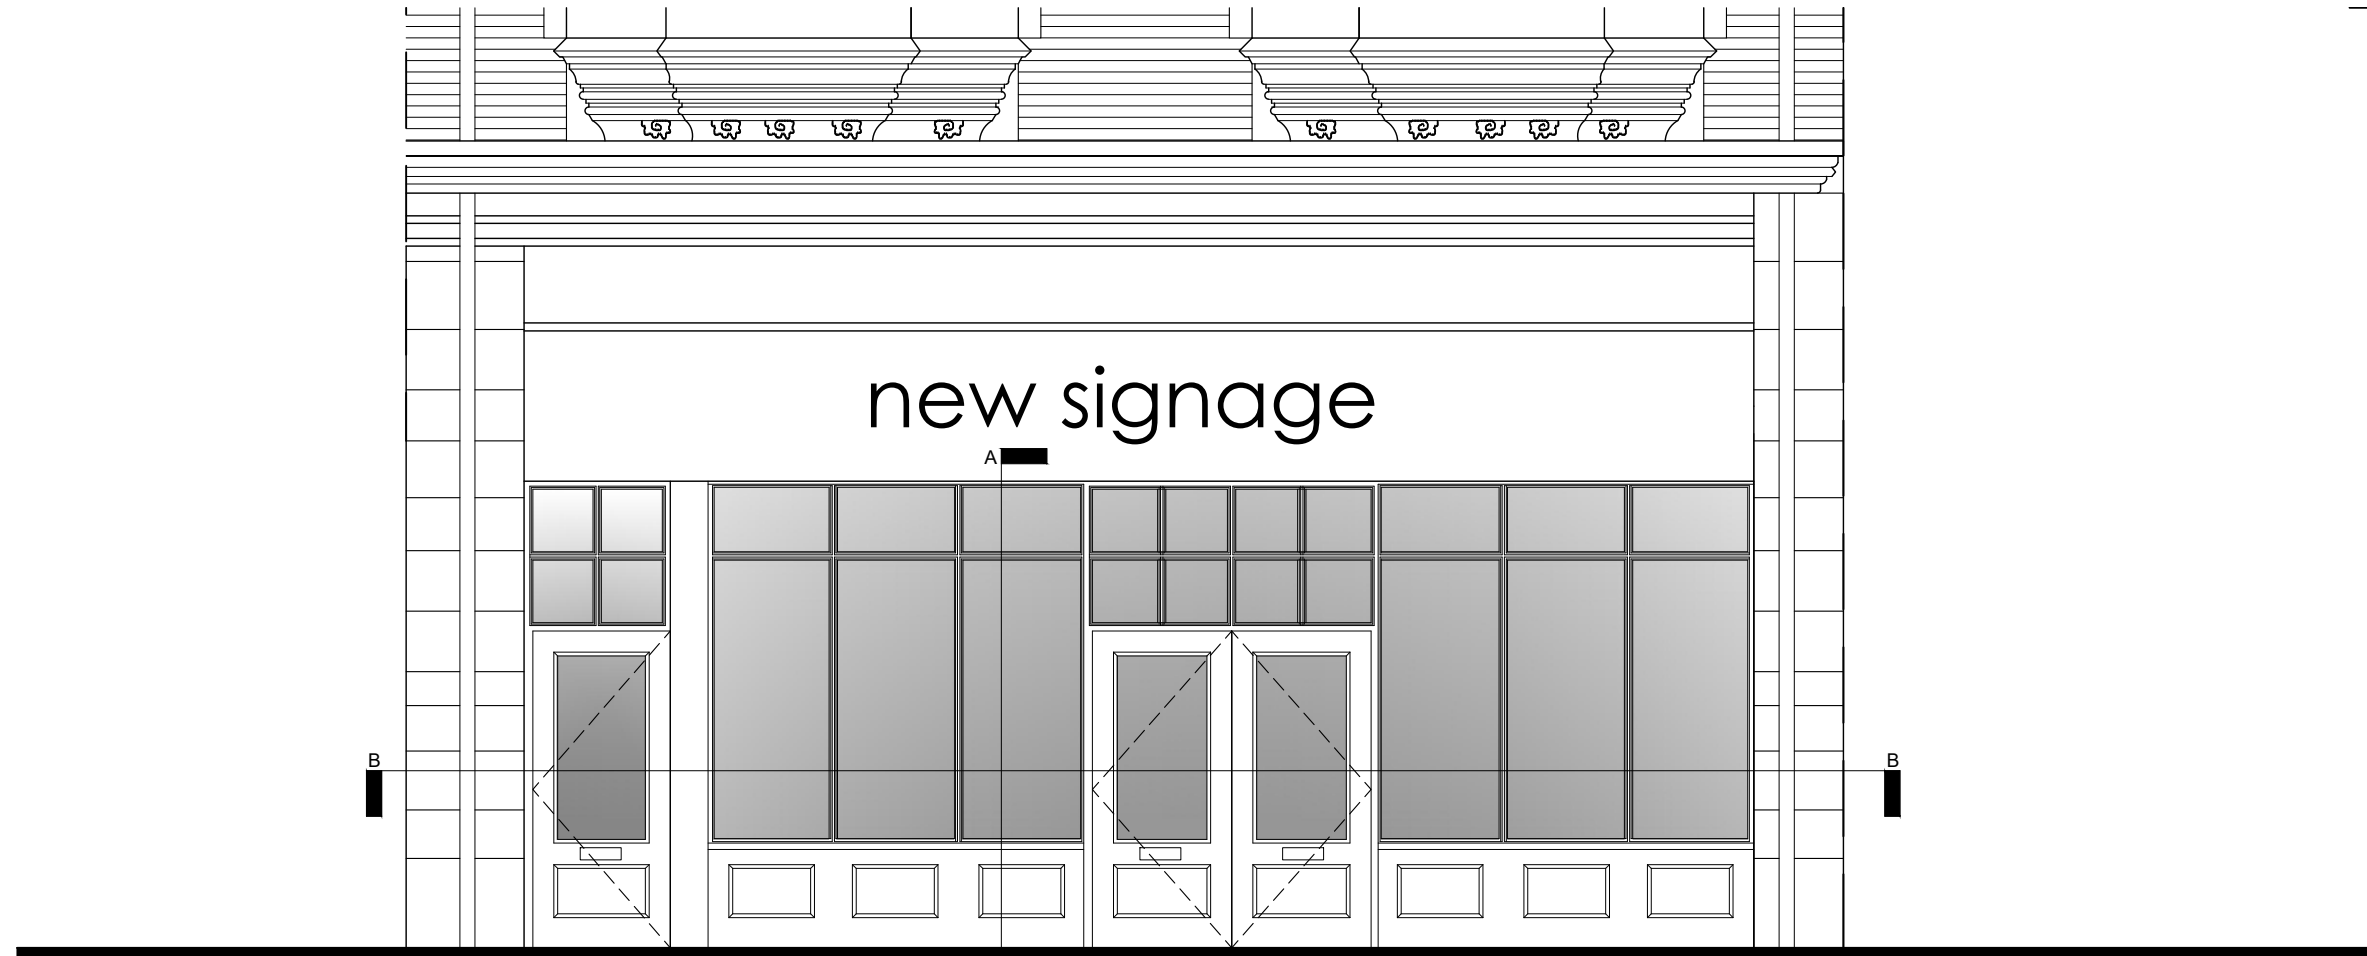

Front Elevation of New Shop front.  
Scale 1:50@A3

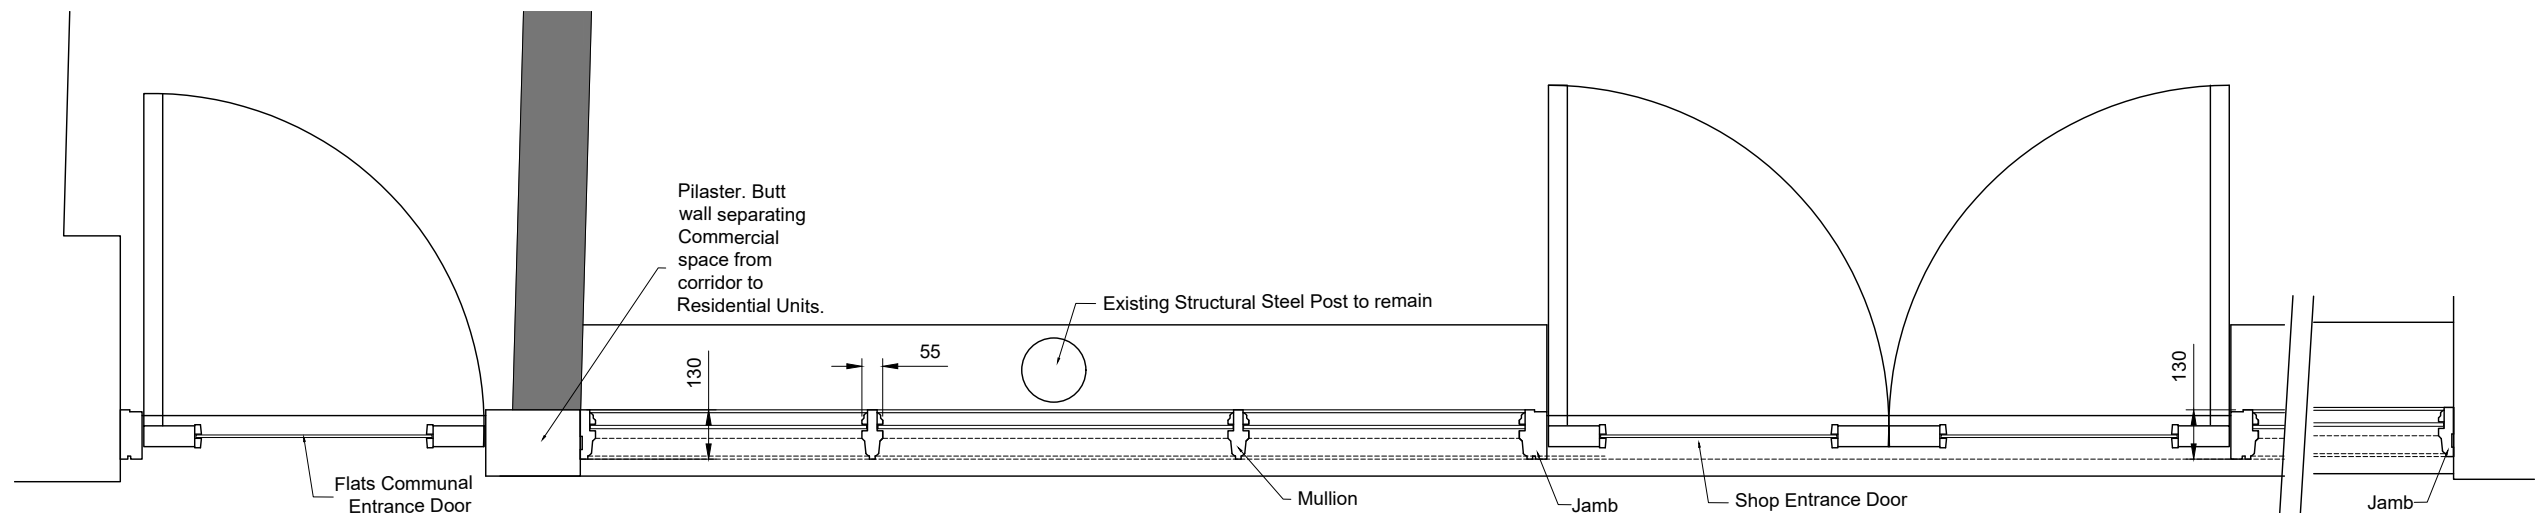

Section BB thro Shopfront.  
Scale 1:20@A3

**NOTES**  
The copyright of this drawing and design is vested in the Architect and must not be copied or reproduced without written consent. This drawing to be read in conjunction with the specification and other drawings. Do not scale to ascertain dimensions. All dimensions to be checked and verified on site by the responsible contractor prior to commencement of work.  
Party Wall Act 1996 - The client is the building owner, and as such should take necessary steps to comply with the act where applicable.  
CDM Regulations 2015 - Sigma Home Solutions are not responsible for the Construction Phase of Health and Safety Requirement, the client must appoint a Principle Designer.

CLIENT  
Uppal and Singh Properties Ltd

PROJECT  
Proposed Development at No.6-8  
Lichfield Street, Wolverhampton,  
WV1 1DG

DRAWING  
Proposed Shopfront  
Details

DRAWING NUMBER	REVISION	SCALE	DATE
Wol/226-006	-	1:20 @A3	NOV'20
DRAWN BY	CHECKED BY		
MS	-		

**Sigma**  
Home Solutions

The Work Space  
All Saints Rd, All Saints  
Wolverhampton WV2 1EL  
Tel: 07749 525955  
SHS@sigma-surveying.co.uk  
www.sigma-surveying.co.uk