




EXISTING FRONT ELEVATION

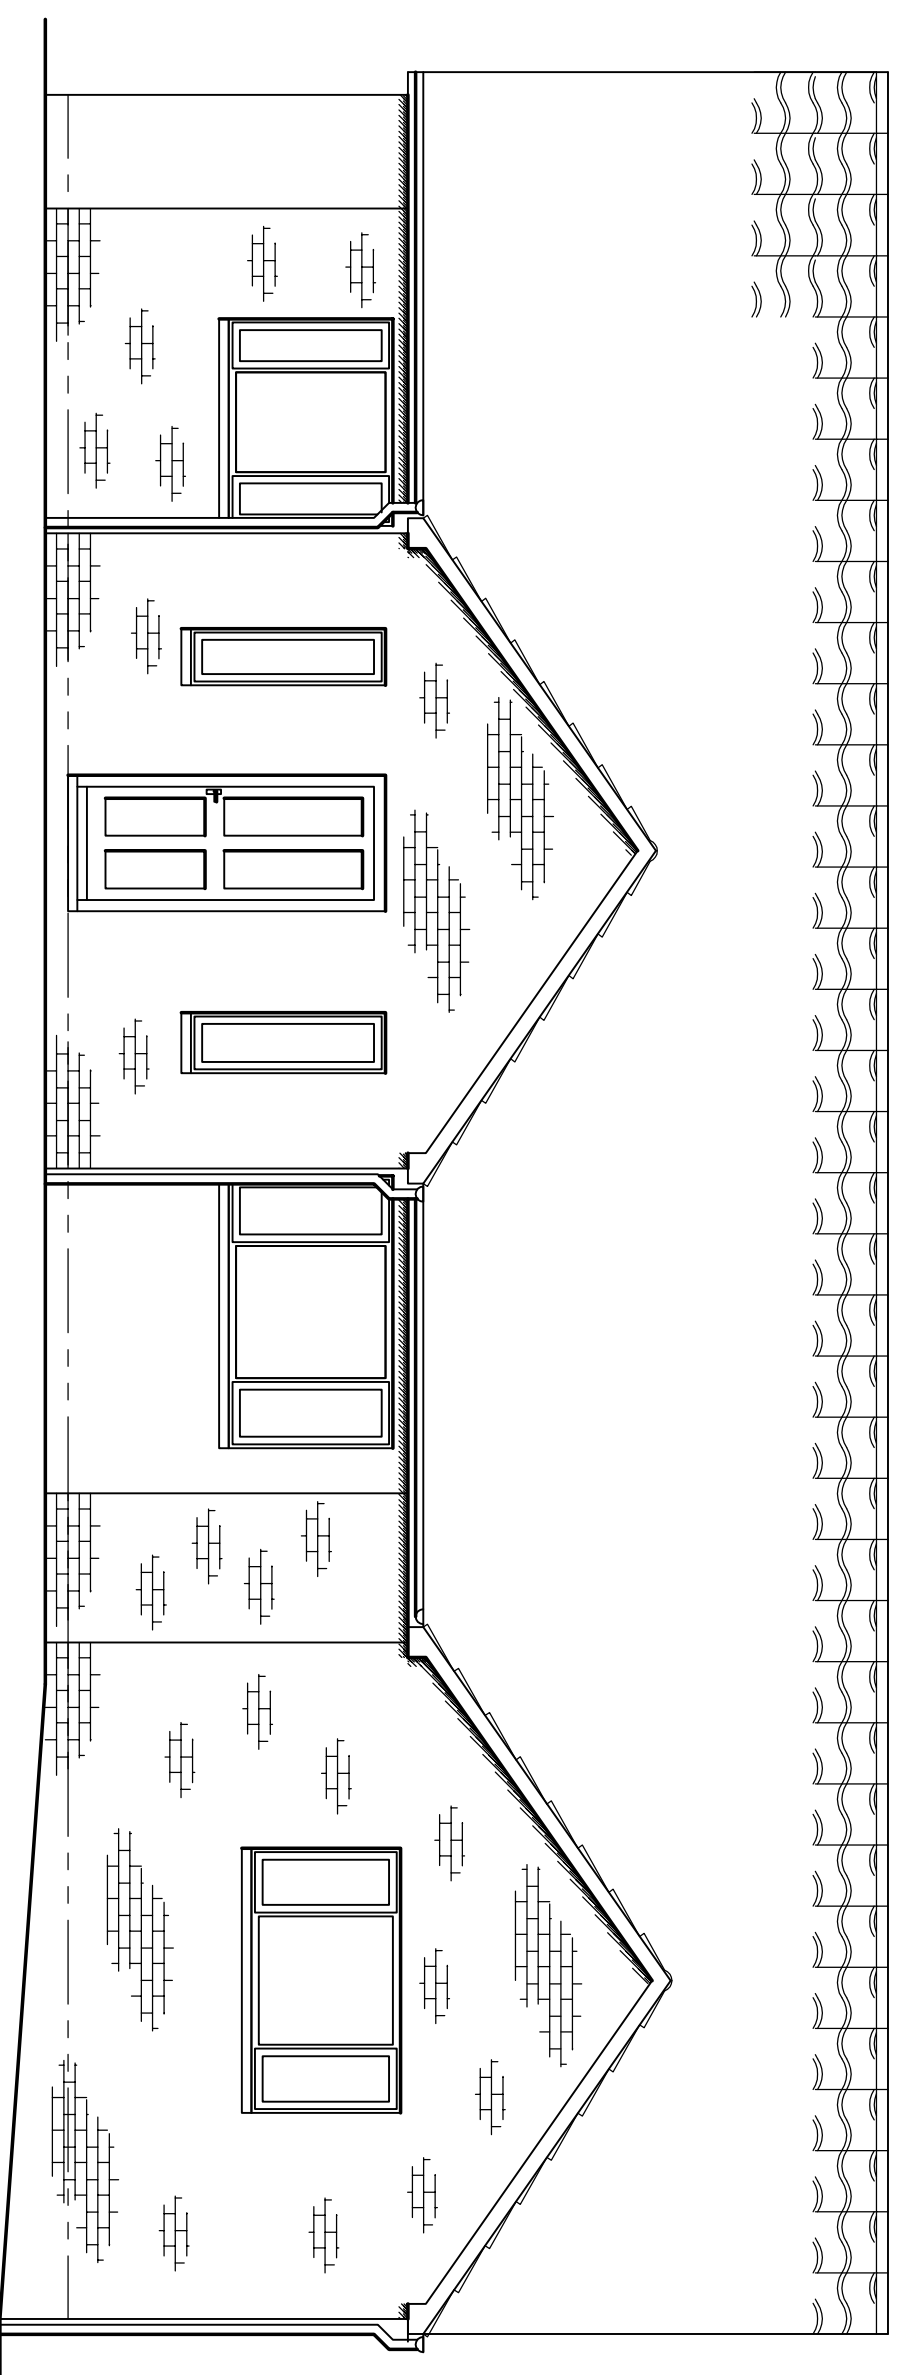


PROPOSED FRONT ELEVATION

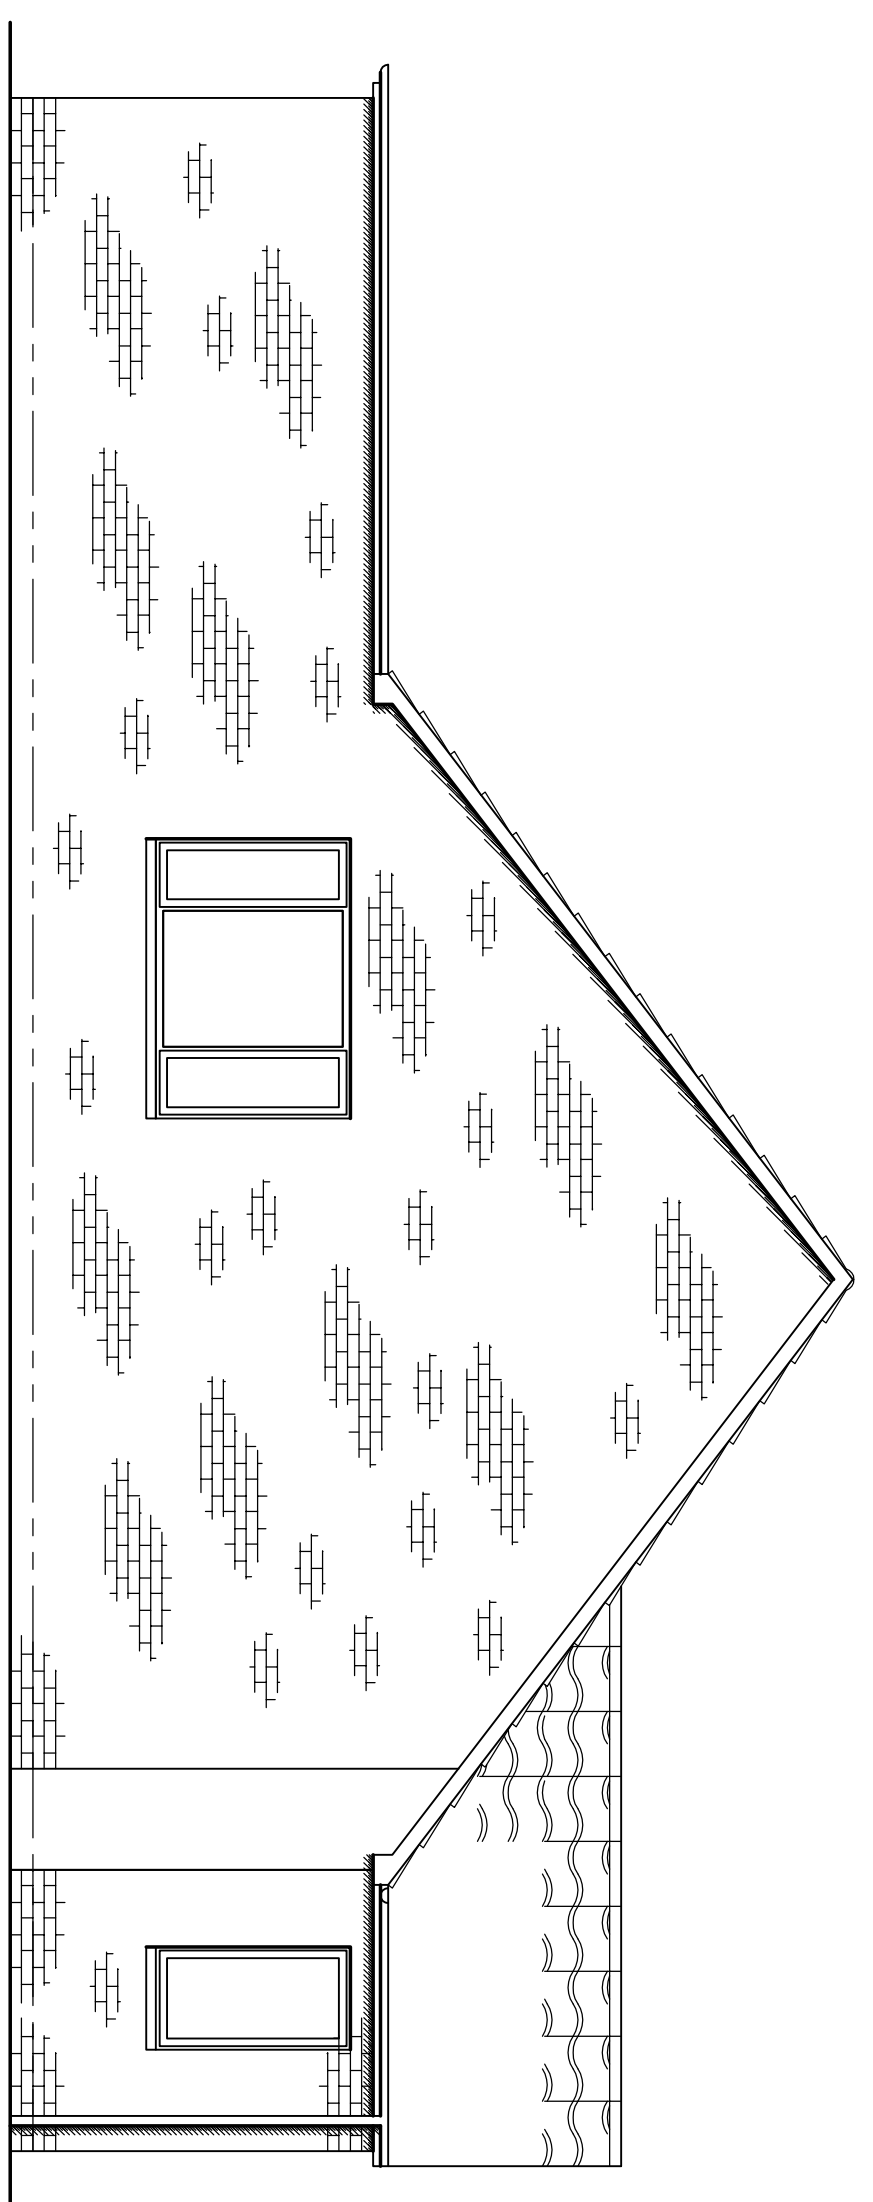


EXISTING NEAR SIDE ELEVATION

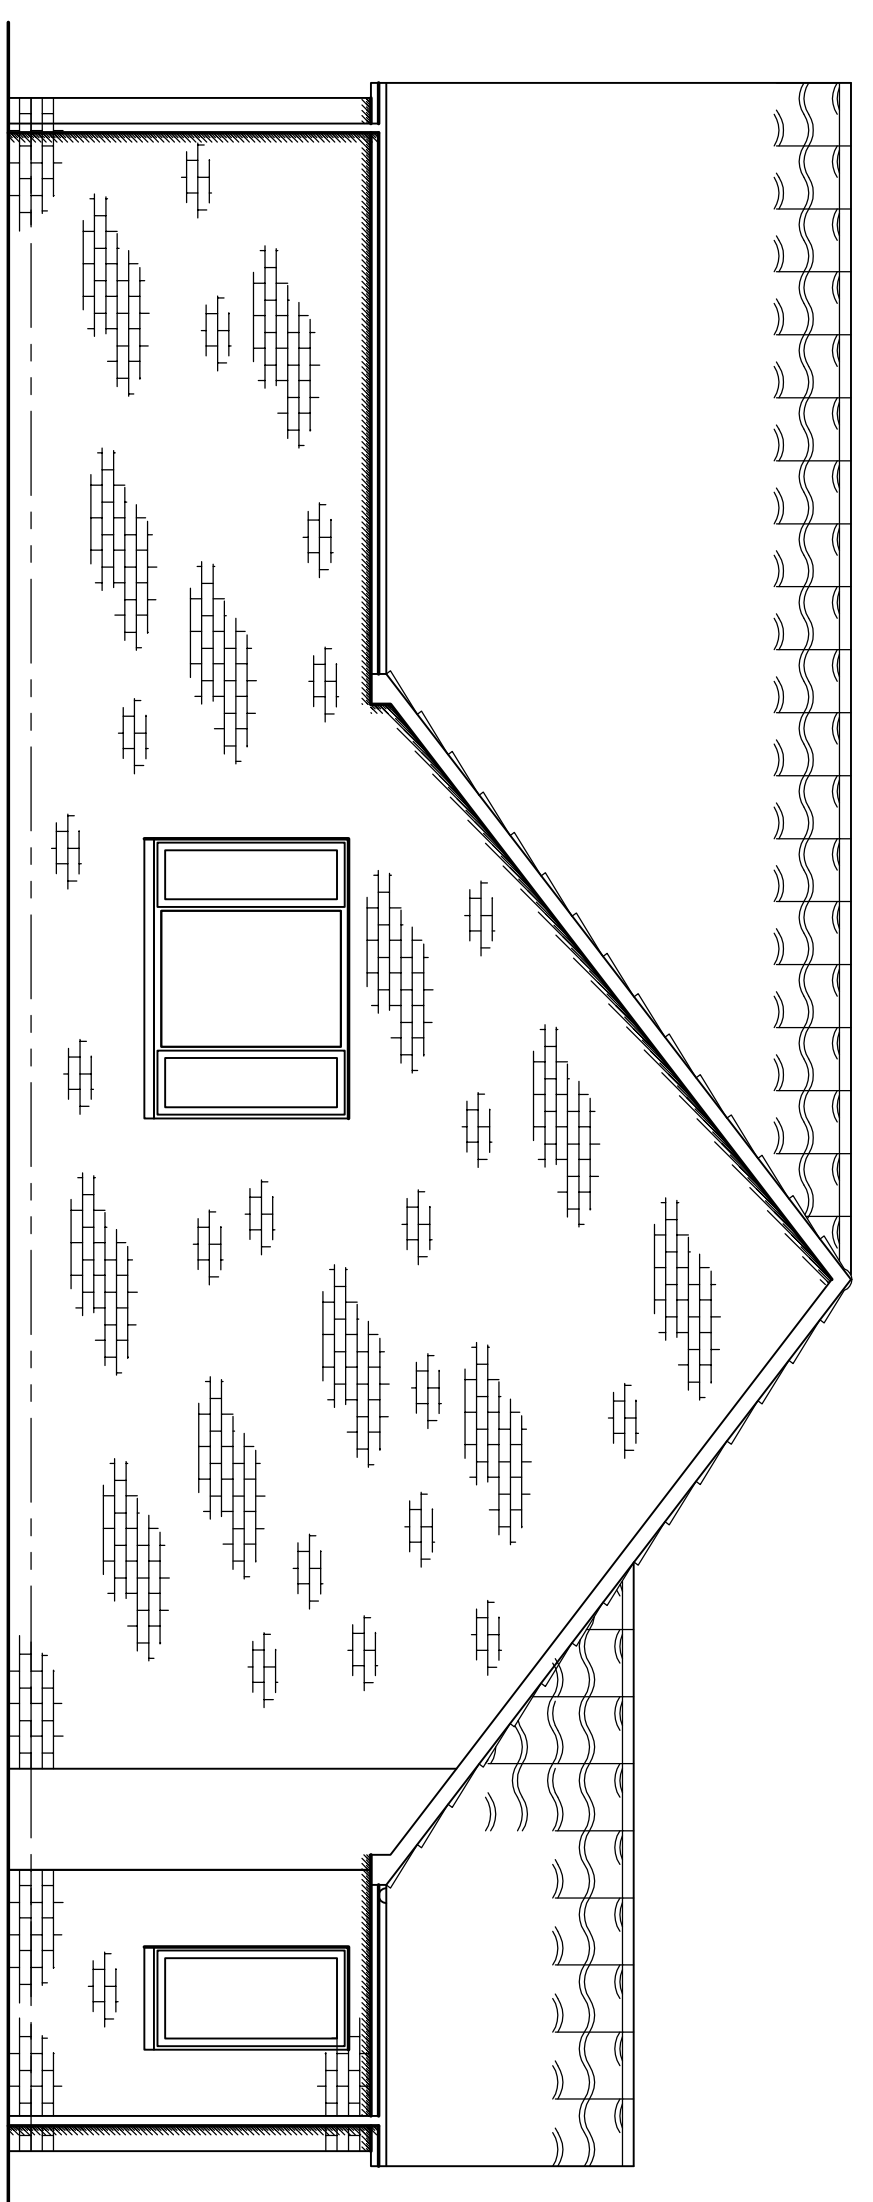


PROPOSED NEAR SIDE ELEVATION

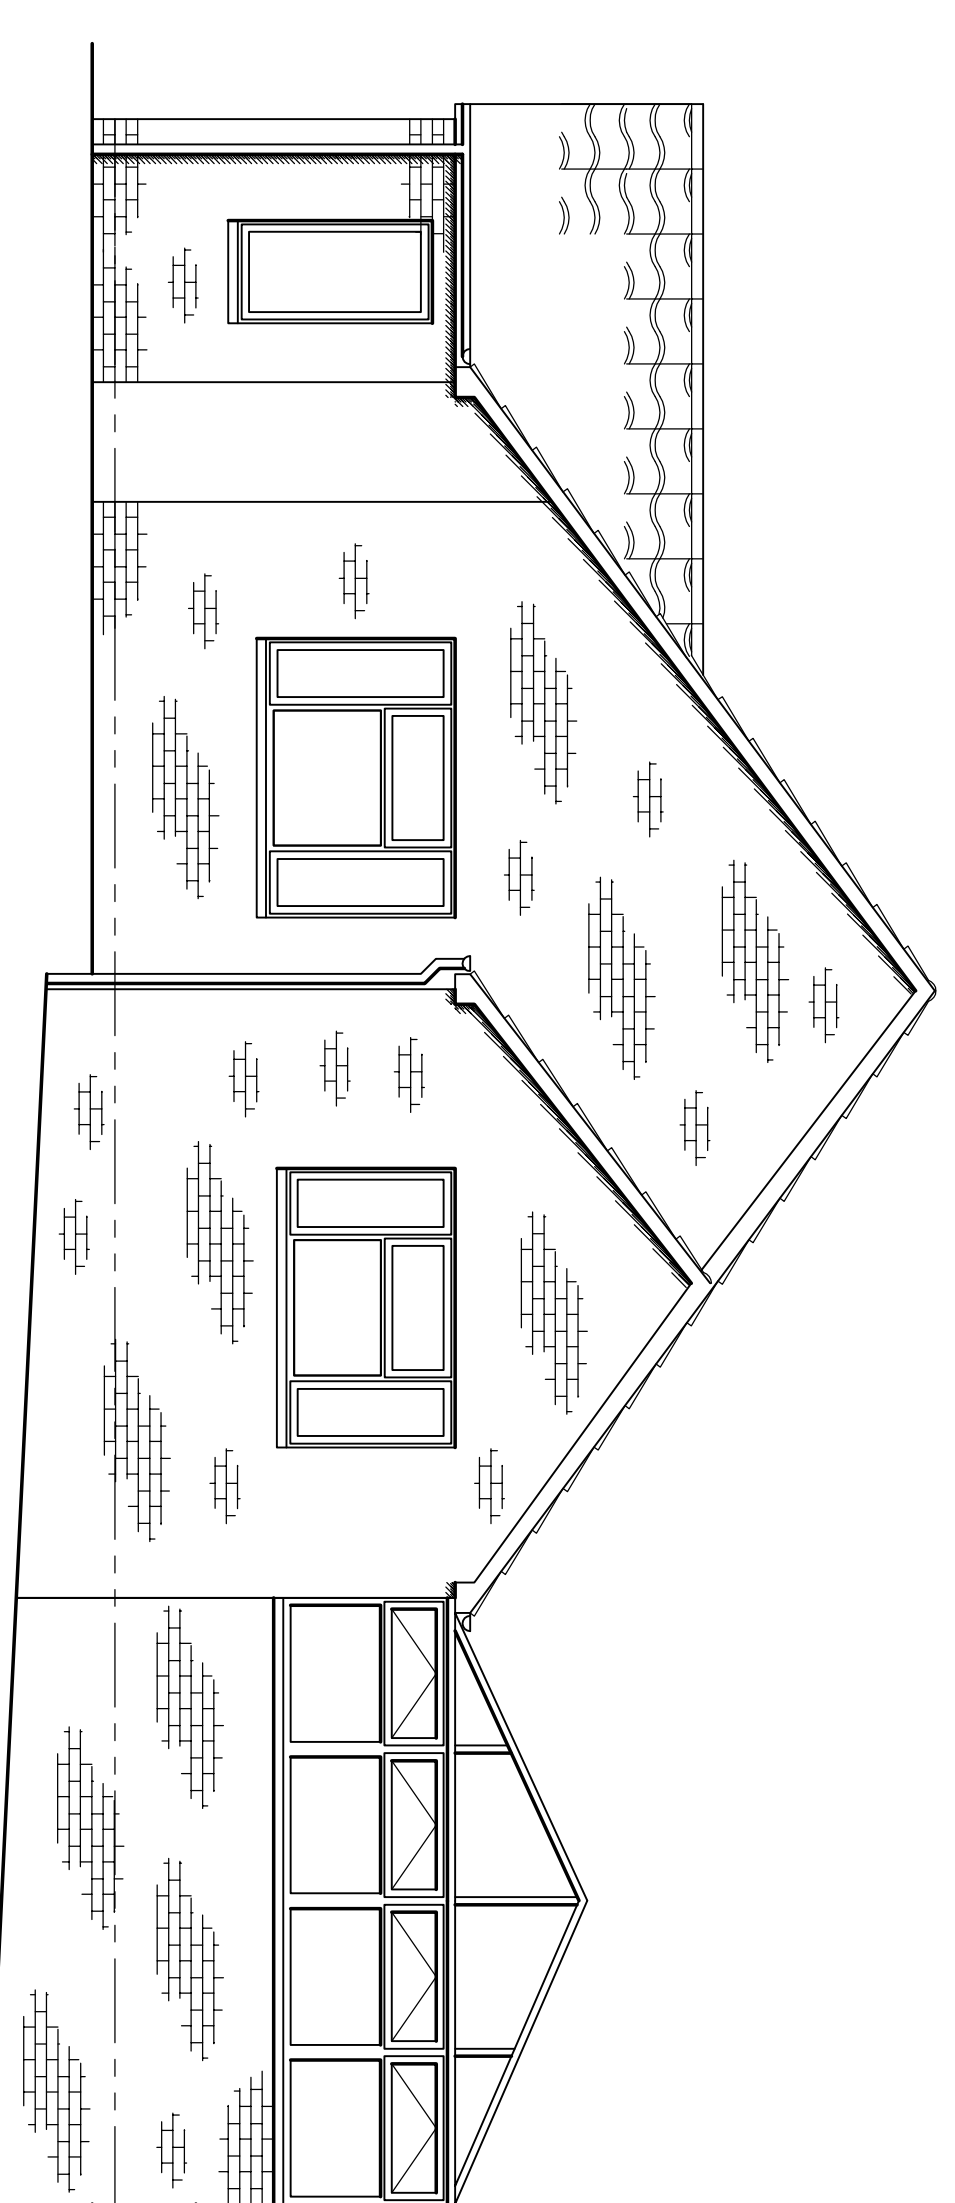


EXISTING FAR SIDE ELEVATION

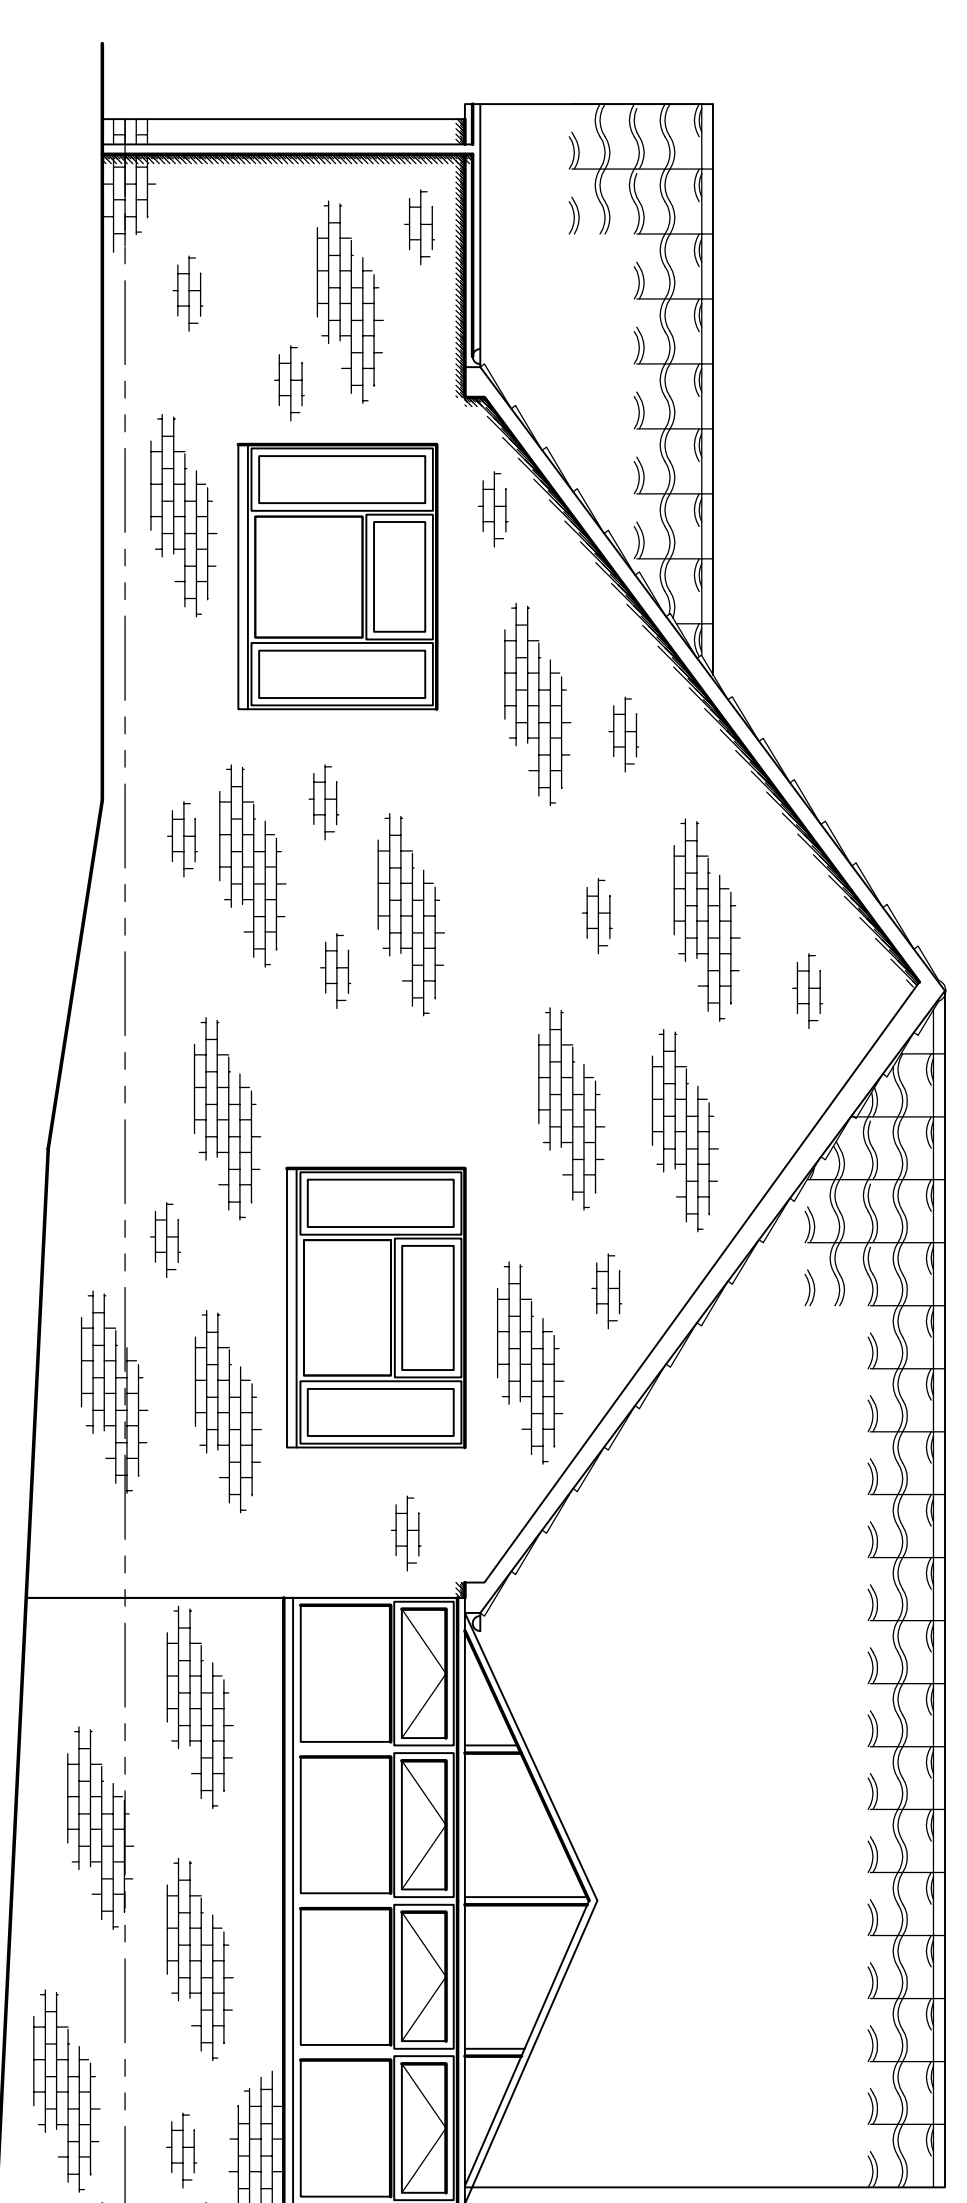


PROPOSED FAR SIDE ELEVATION

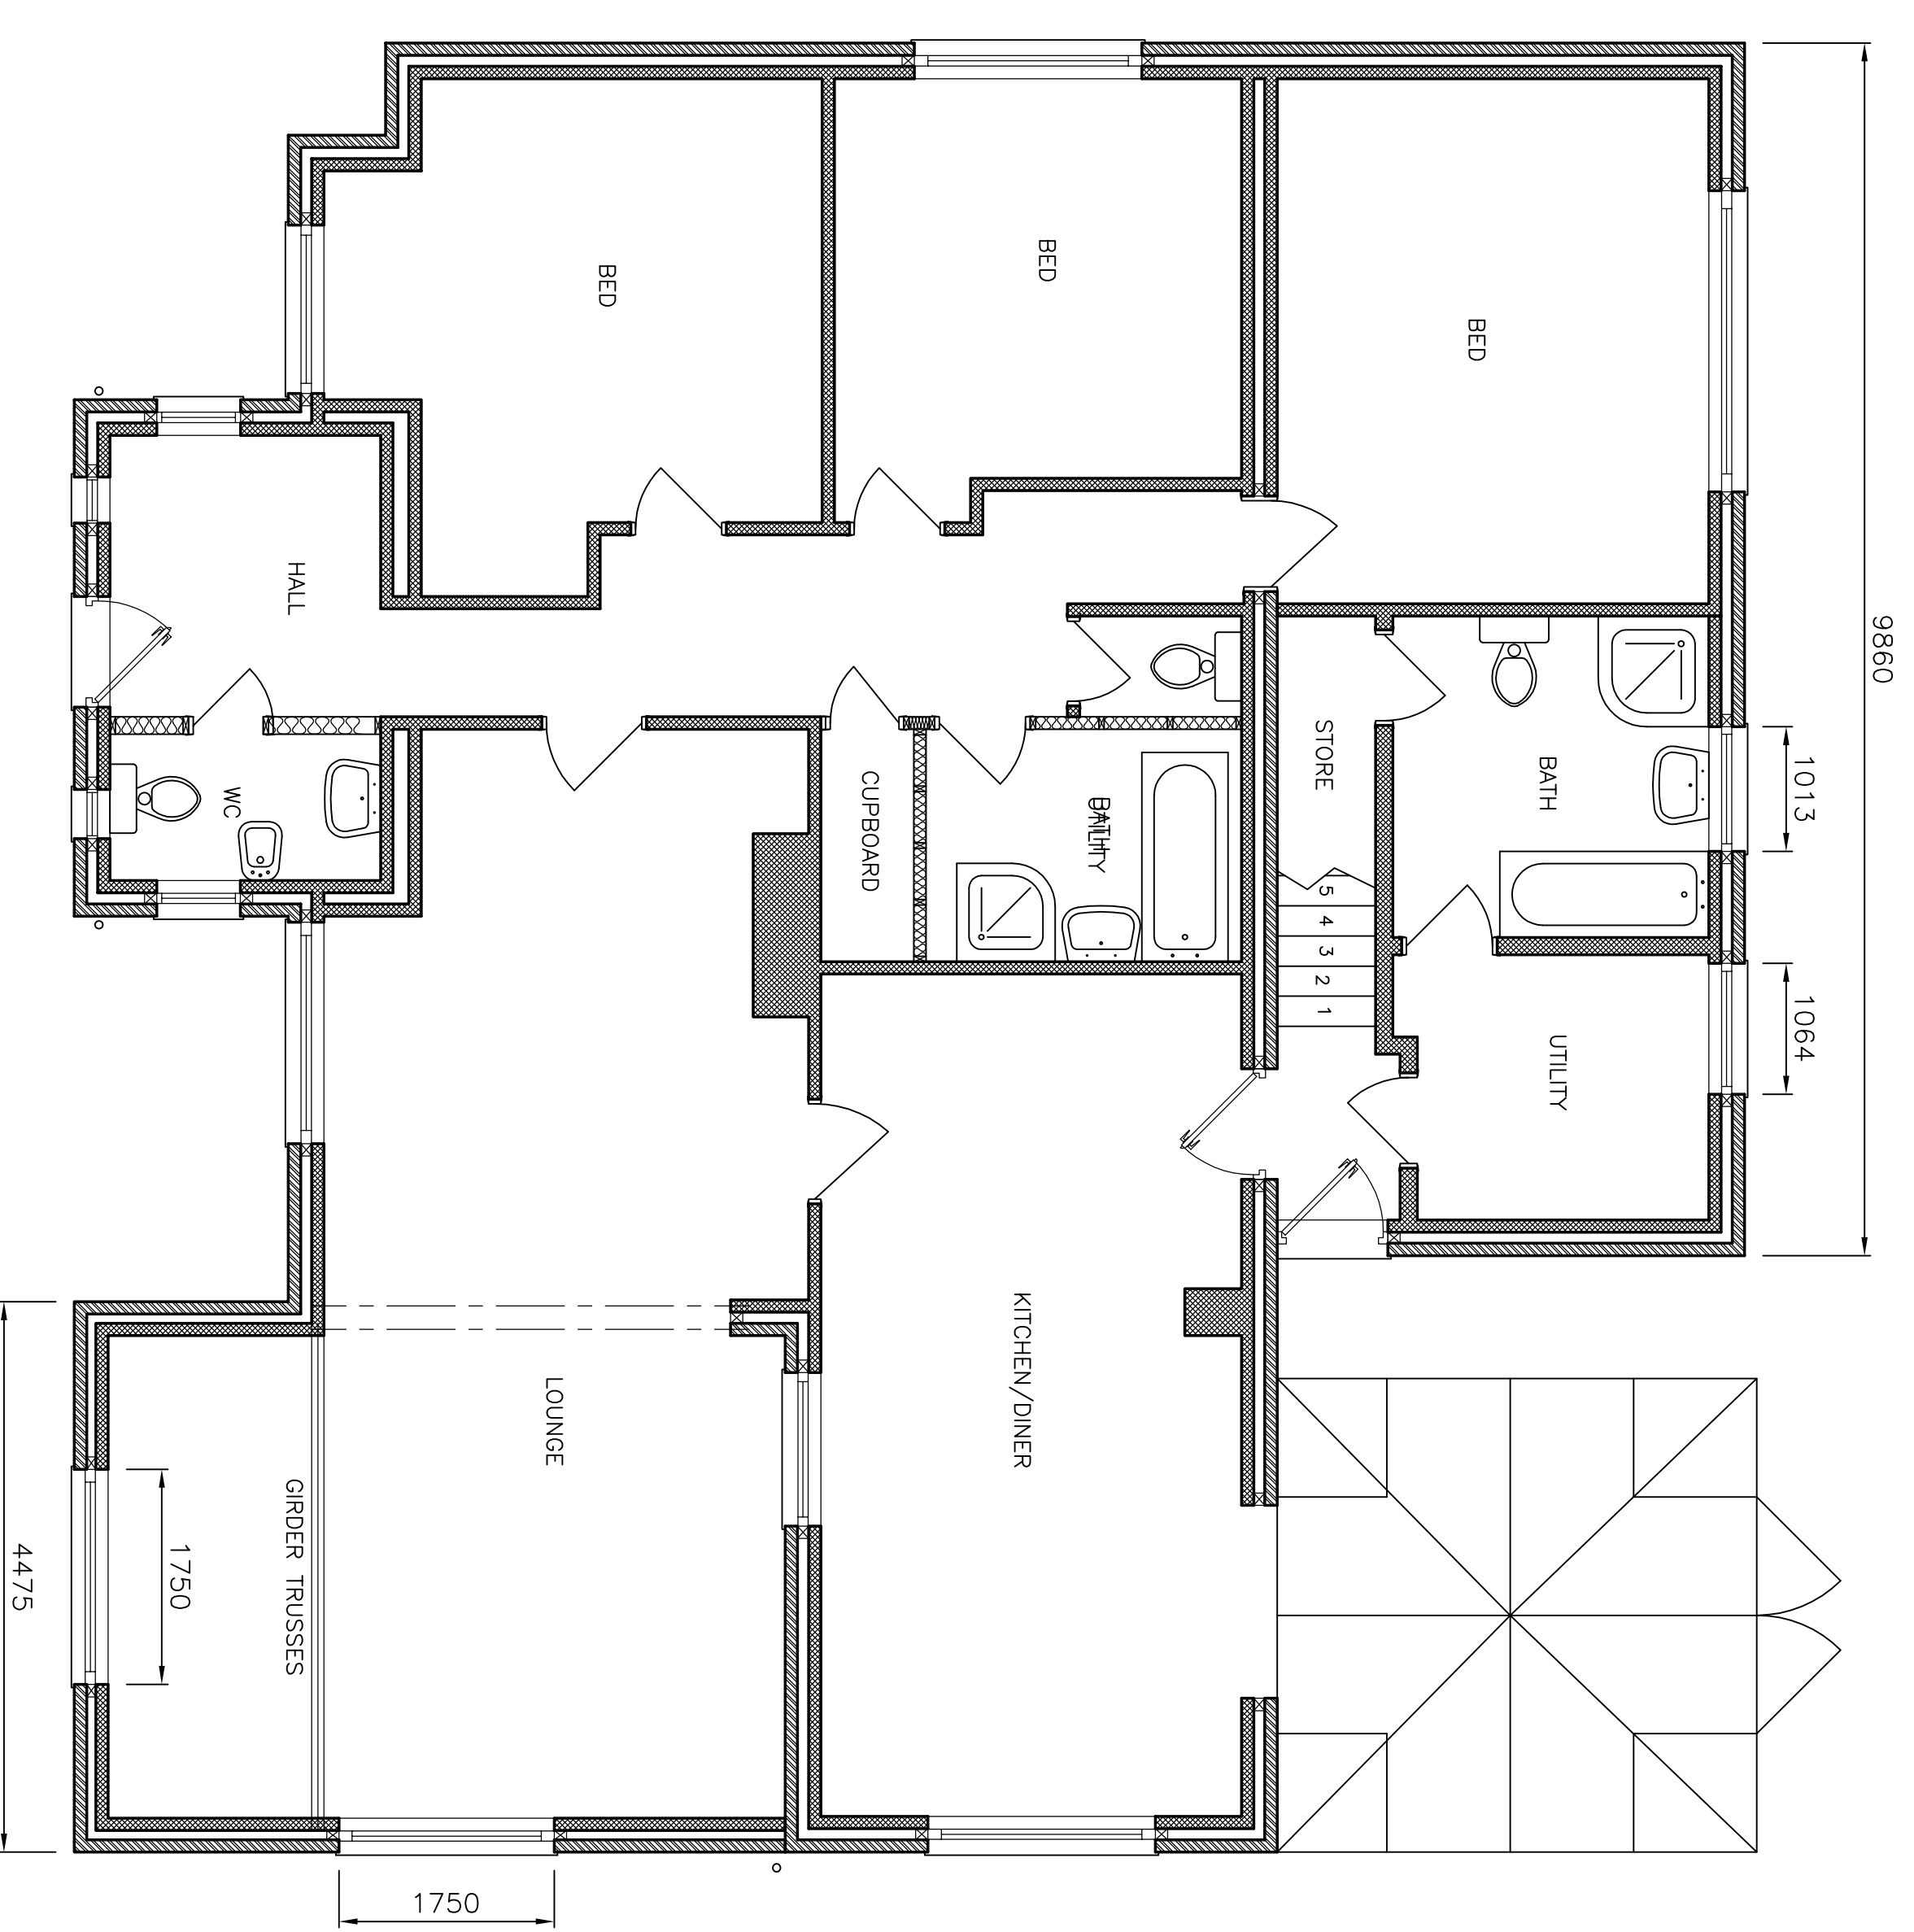

PROPOSED GROUND FLOOR PLAN

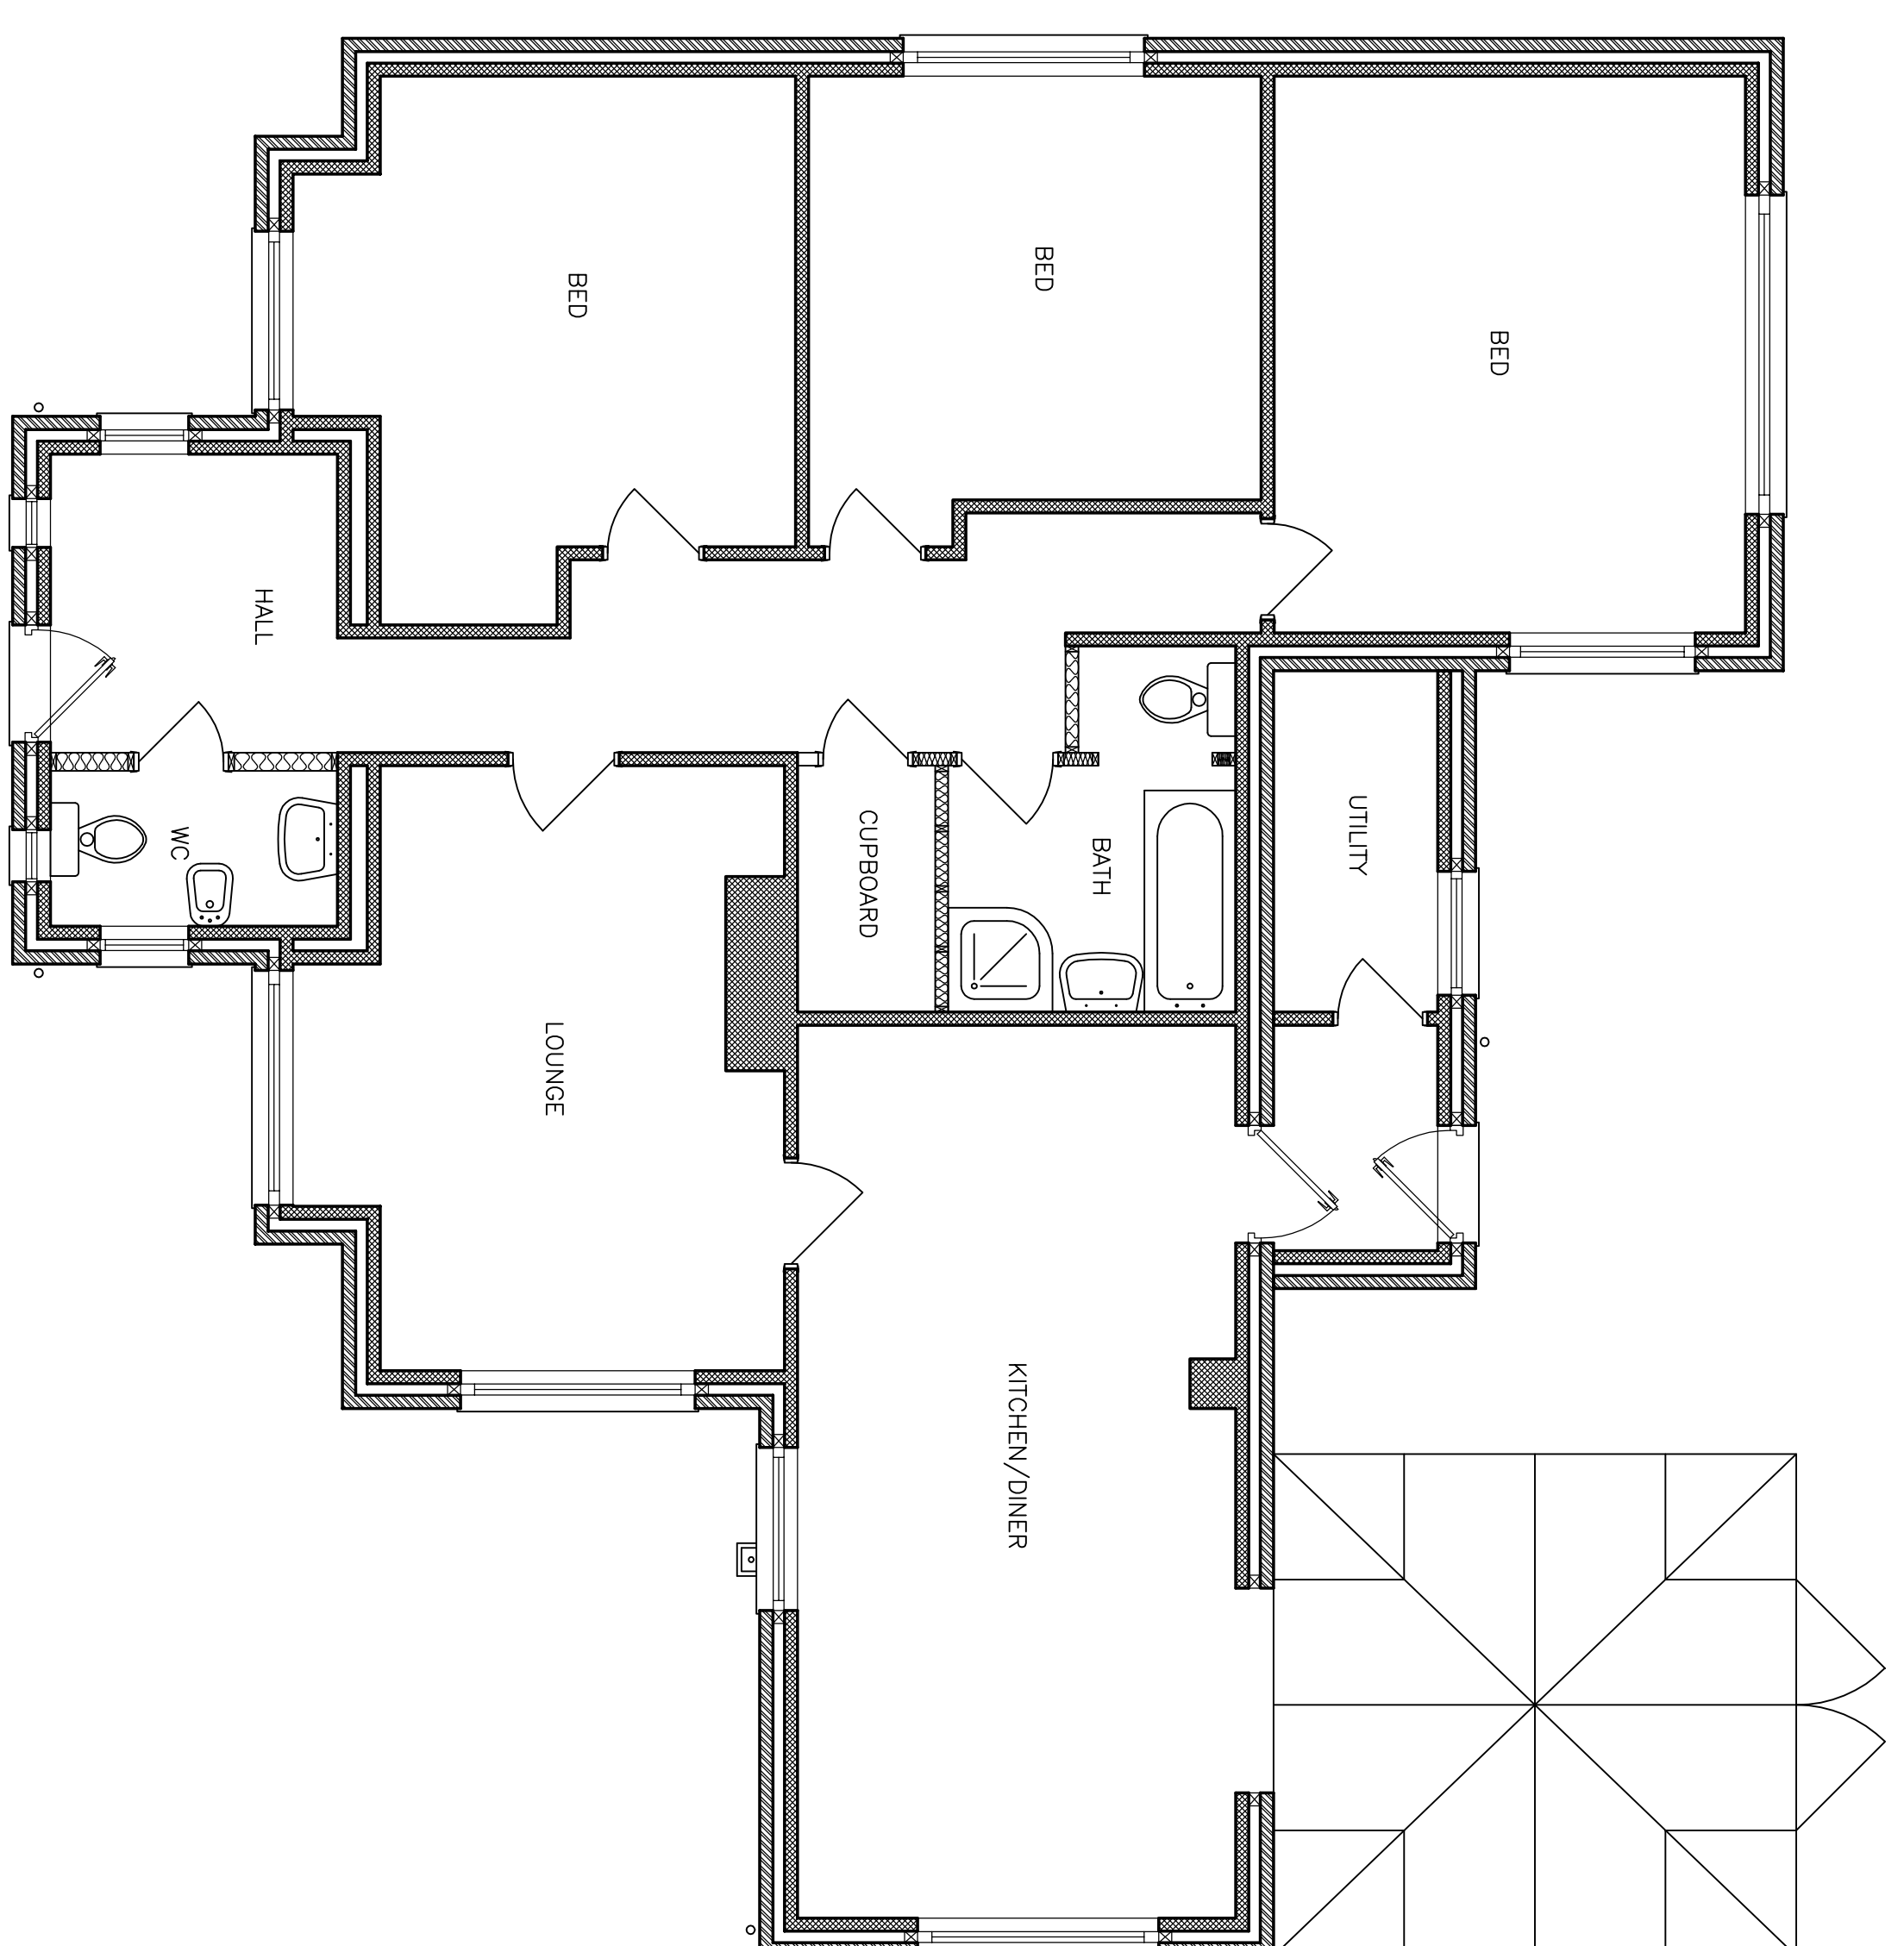

EXISTING GROUND FLOOR PLAN

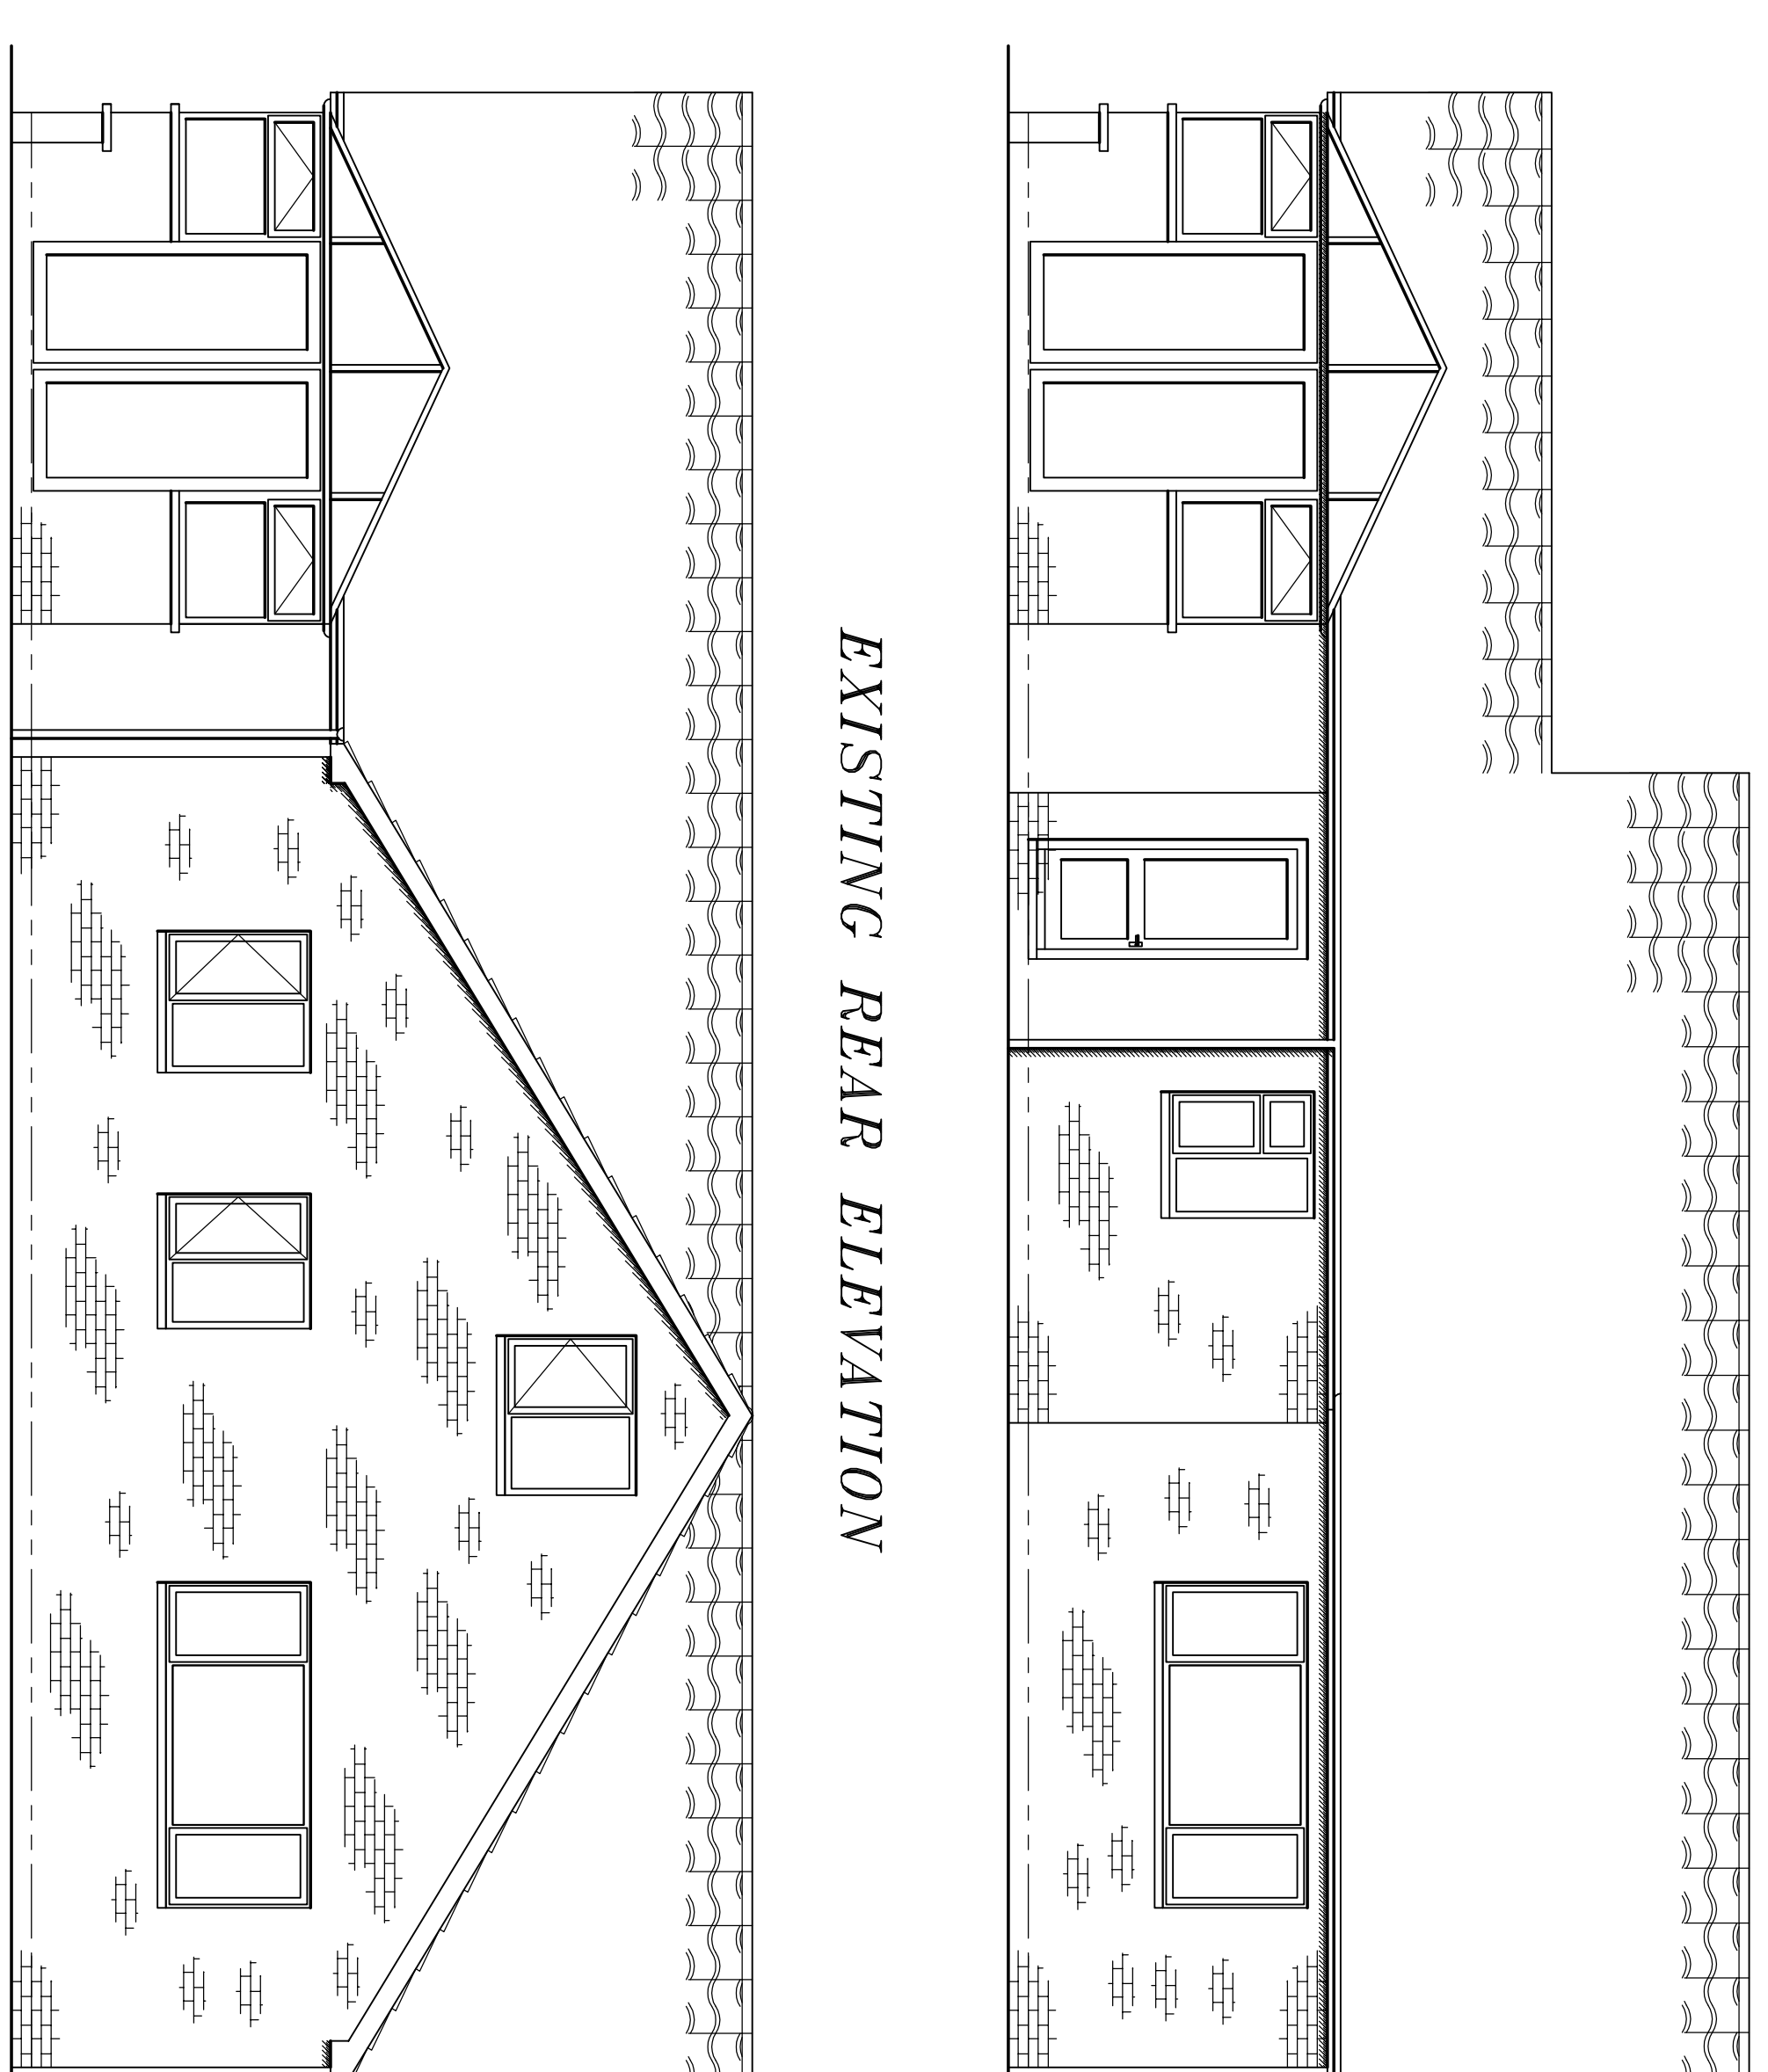

EXISTING REAR ELEVATION

PROPOSED REAR ELEVATION

PROPOSED: SINGLE STOREY FRONT EXTENSION & REAR SINGLE STOREY EXTENSION WITH NEW PITCHED ROOF


FOR: MR M EVANS

AT: APPLEWOOD WHEATLEY ROAD STURTON LE STEEPLE NOTTS


SCALES:- 1:500 1:100 1:50 1:10

REV 'A' : REAR DORMERS REMOVED

GENERAL NOTE (USA):  
OUTER WALLS TO BE 1025 - 75 - 100 CONSTRUCTION. OUTER LEAF FROM FACING BRICKS TO MATCH EXISTING.  
ROOF: GABLED ROOF TO BE IN LINE & COMPATIBLE WITH EXISTING.  
ROOF: JOISTERS: ALL JOISTERS, SPINDS ETC TO BE IN LINE & COMPATIBLE WITH EXISTING.  
ROOF: TIMBER: ON 40mm x 25mm TIMBER TRUSS/BATTING ON 'NOMINALLY' ROOFING FELT. TILES TO BE CLIPPED AT VERGES & EAVES. TILES TO BE SANDFLOTT LINDNER.  
NOTE: TO SET OUT WORK BEFORE COMMENCING NO RESPONSIBILITY WILL BE ACCEPTED ONCE WORK HAS COMMENCED. BUILDERS TO MAKE GOOD ANY DAMAGE TO LOCAL AUTHORITY BUILDING REGULATIONS. ALL WORK TO BE IN CHARACTER WITH EXISTING BUILDING REGULATIONS. HAS BEEN SHOWN.  
THIS APPLICATION IS FOR PLANNING PERMISSION ONLY. A SEPARATE BUILDING REGULATIONS APPLICATION SHOULD BE SUBMITTED & PASSED BEFORE ANY BUILDING WORK IS COMPLETED.

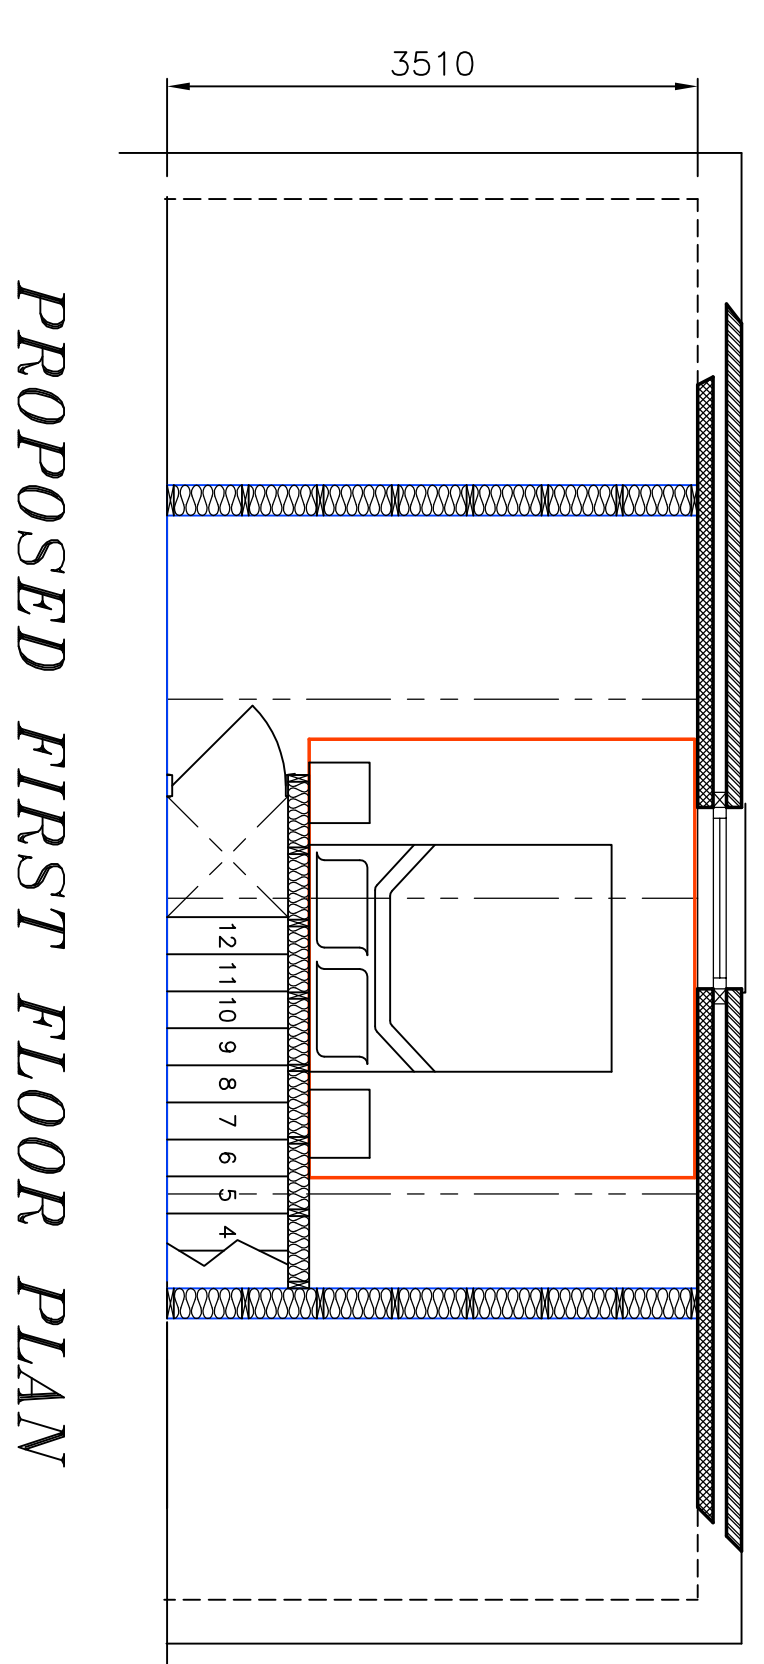

PROPOSED FIRST FLOOR PLAN

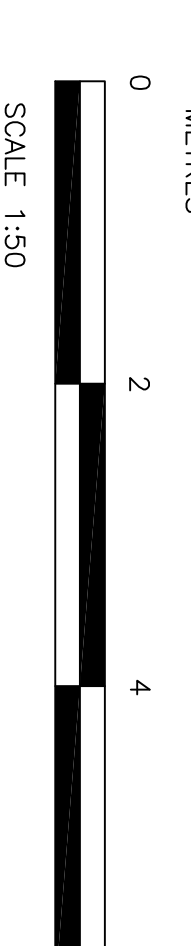

SCALE 1:50