


Typical Machinery To Be Kept Within The Building

Elevation Towards Field
(Front Elevation)

Timber Traditional Doors And Timber
Lintel Over The Exposed Hinge Detailing

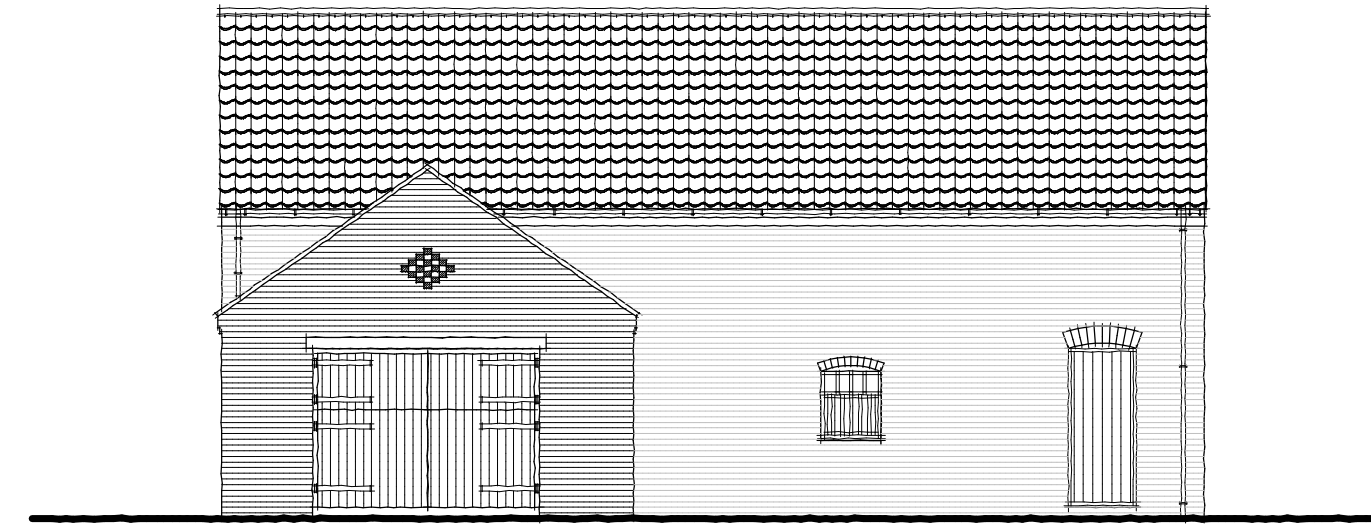


Rear Elevation- Towards Greenhouse




Traditional Pantiles To Roof To
Match Those On The Recently Constructed
Garage Structure

Facing Bricks To Match The Recently Constructed
Garage Nearby

Elevation Towards House
Side Elevation

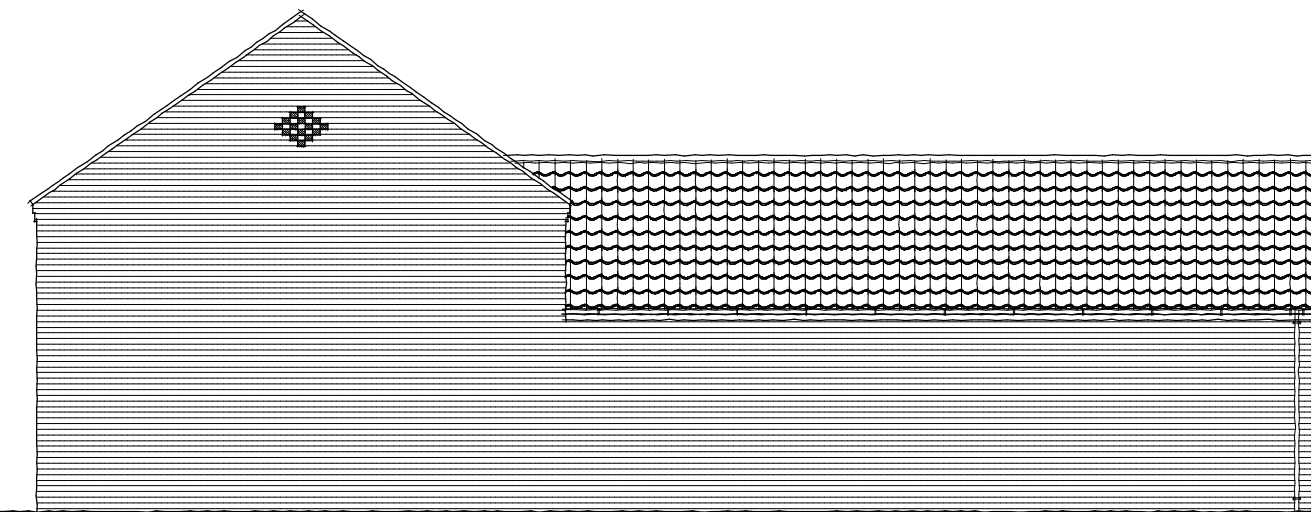


Side Elevation

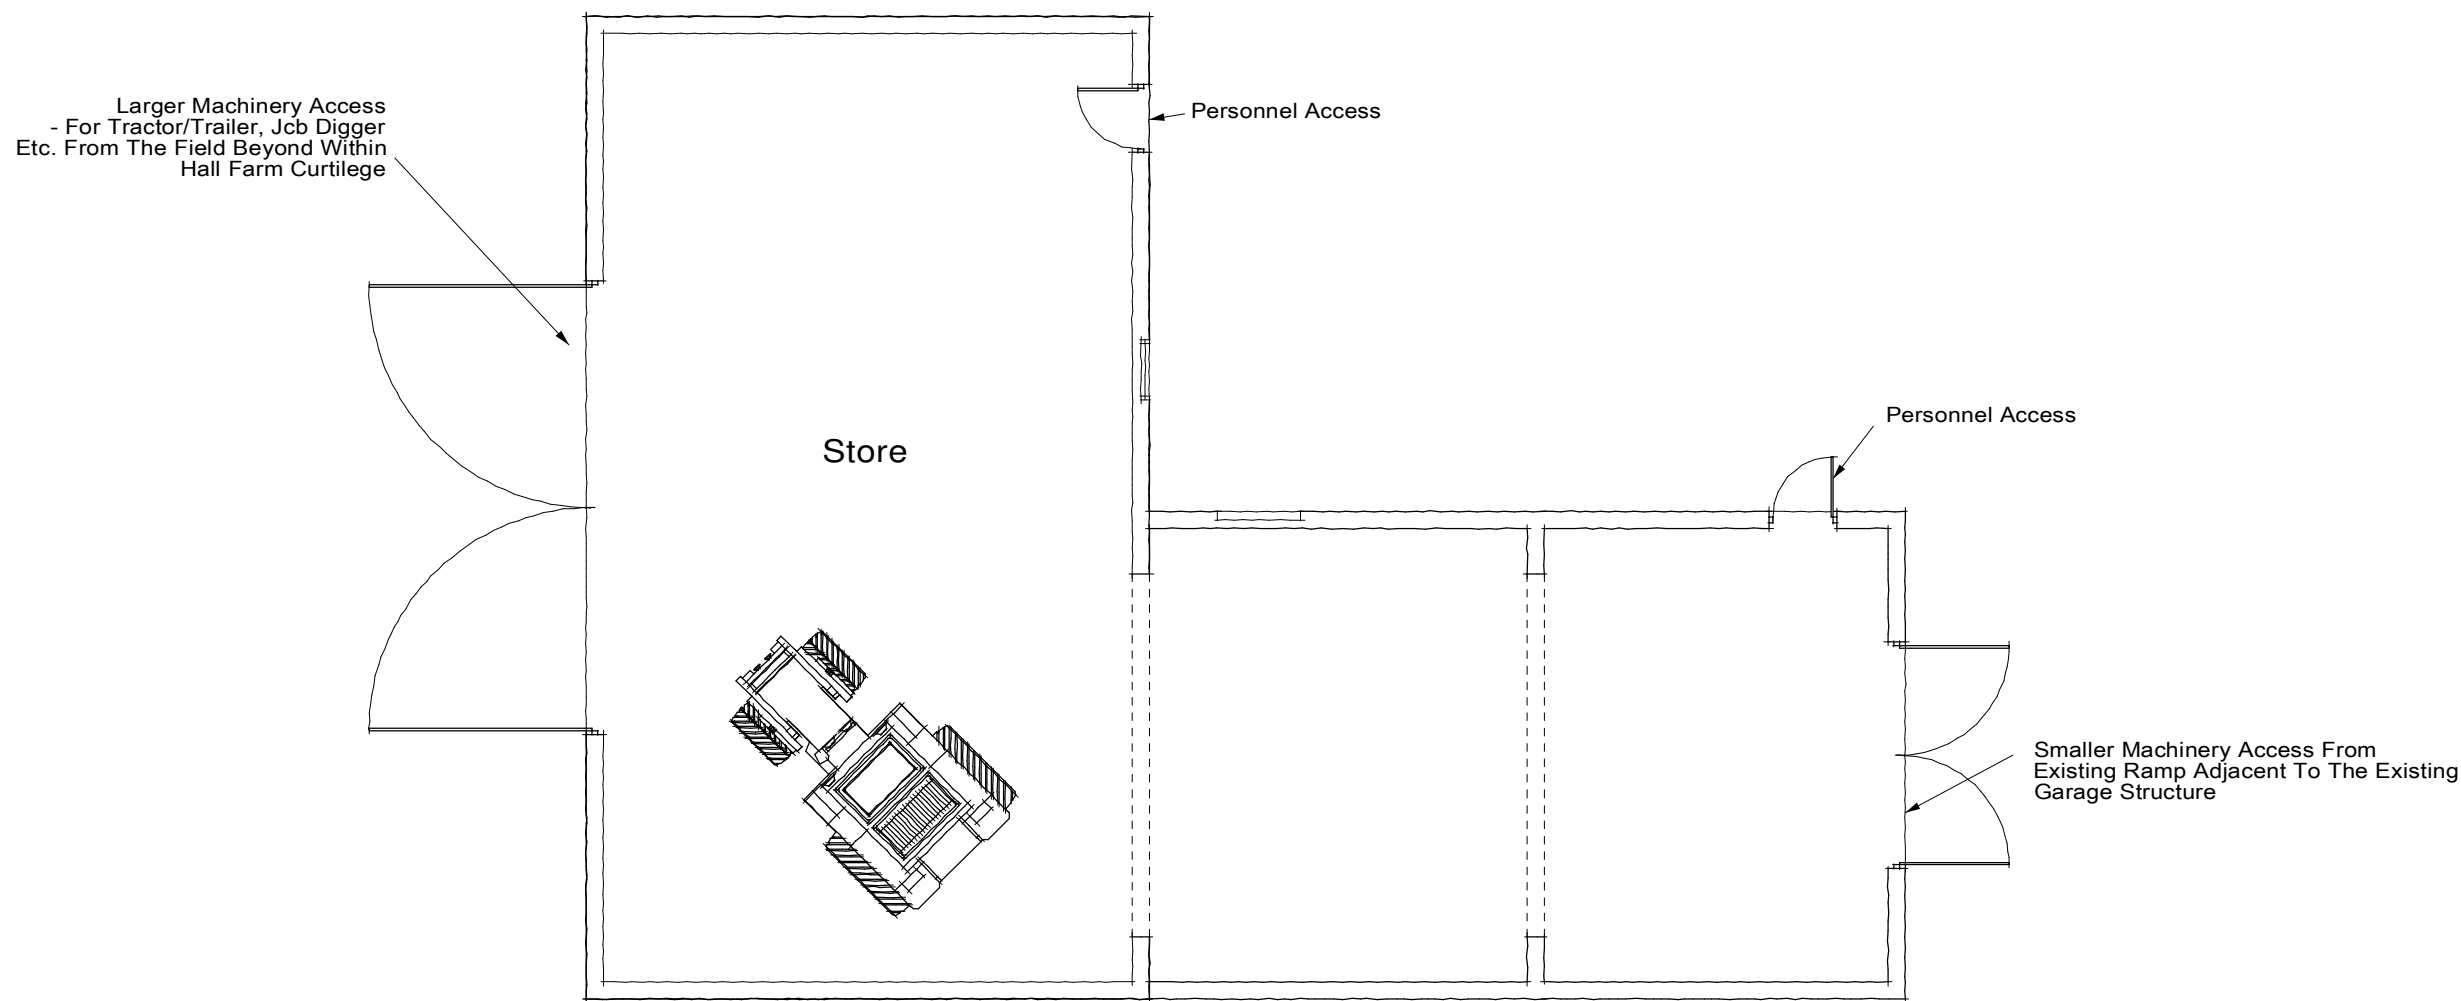

Floor Plan

This Plan Is For Planning & Building Regulation Purposes Only

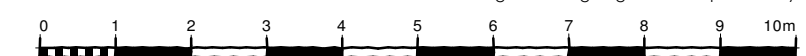

Designed by J Loom	Checked by	Approved by - Date	Date October 2020	Scale 1:100@A3
Taylor Loom Consultants Ltd The Consulting Rooms 29 Grove Coach Road Retford, Nottinghamshire DN22 7HG Tel: 01777 702544		LARGER BRICK STORE HALL FARM HAYTON Drawing Name TLC/20/10/11		
		Copy No.	Sheet A2	