




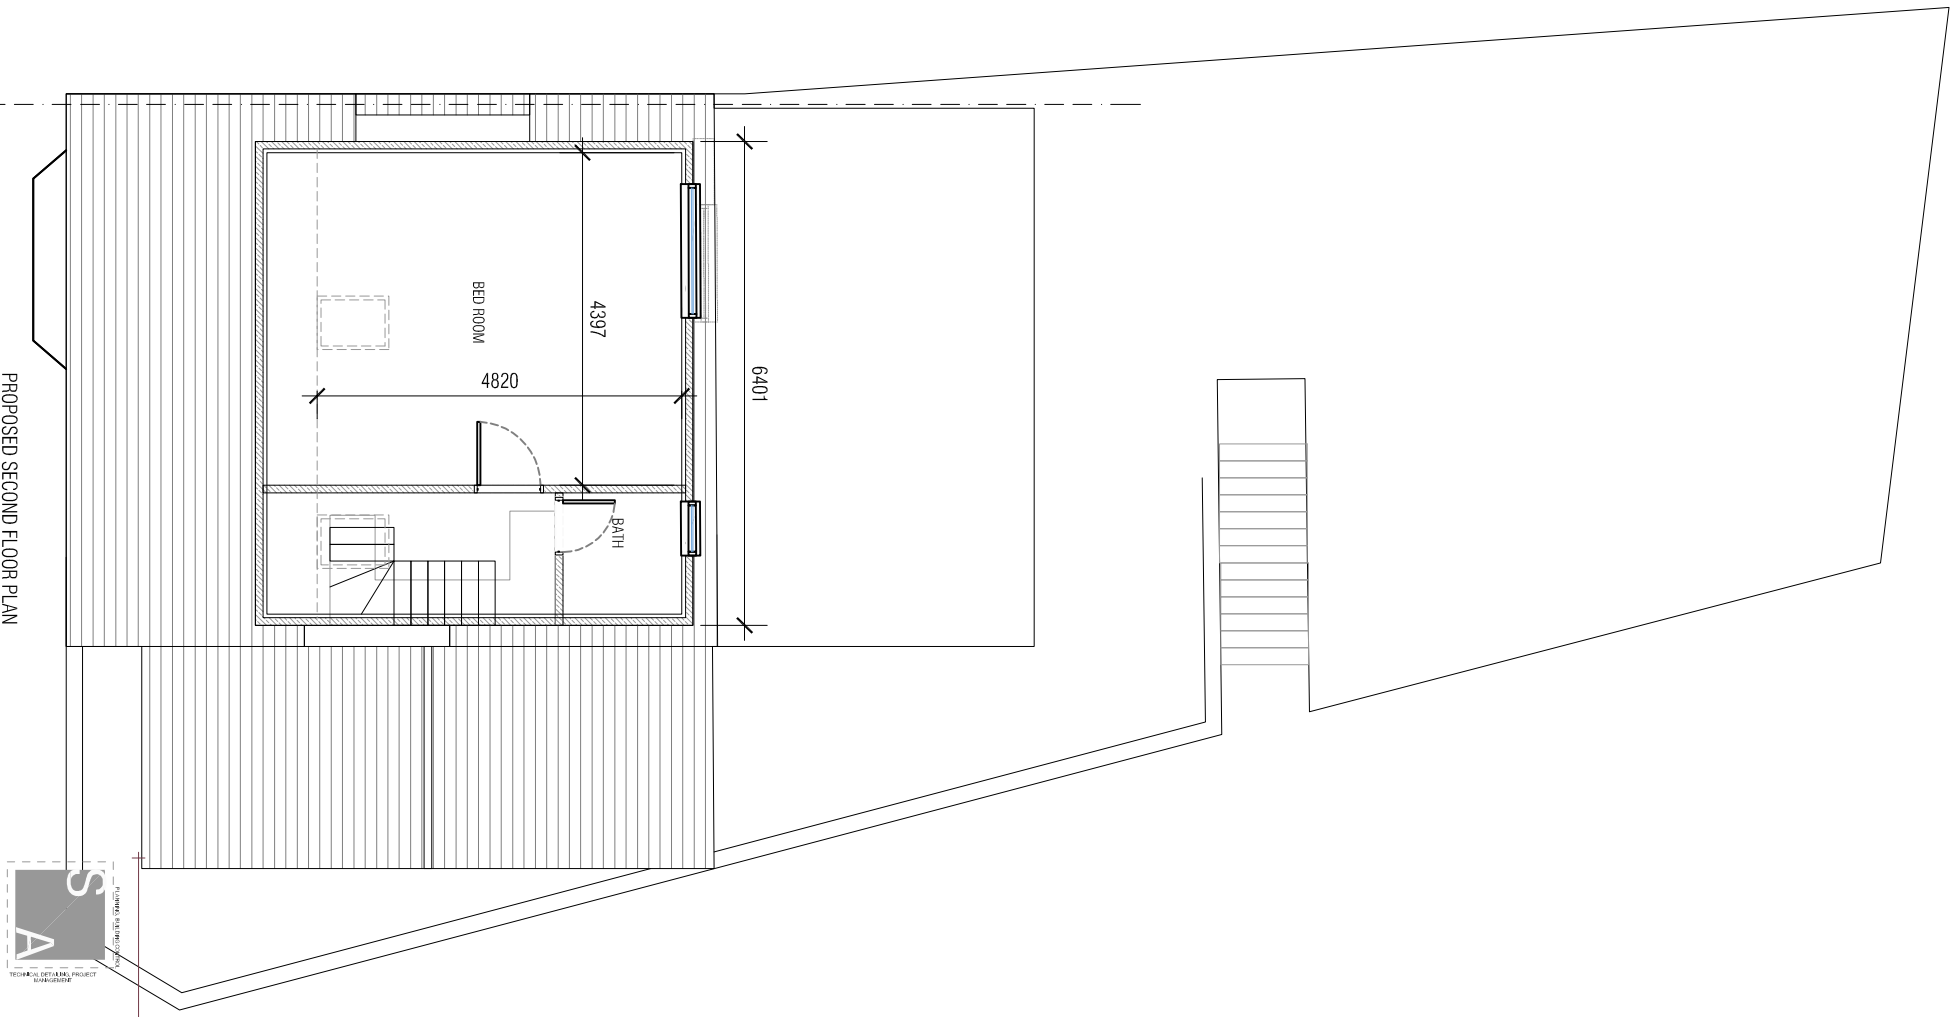
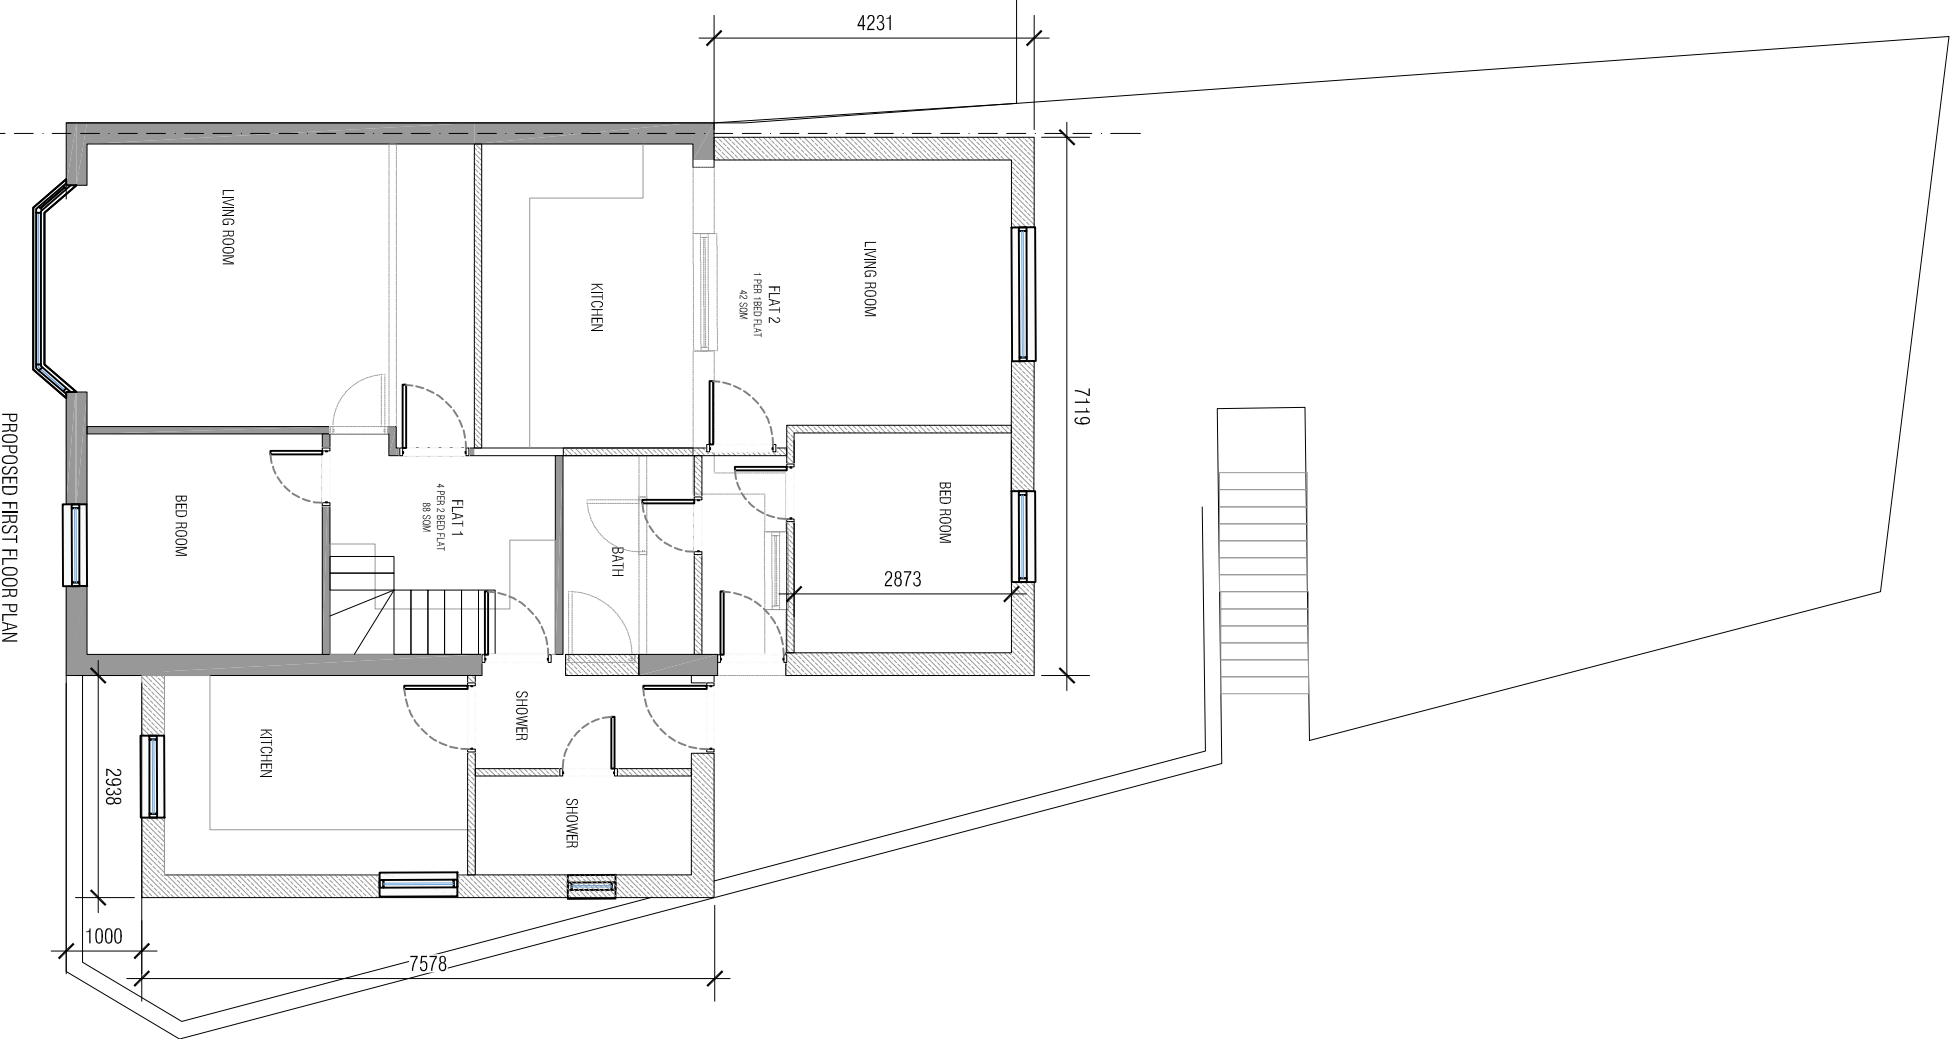
Scale 1:100



NO DIMENSIONS ARE TO BE SCALED FROM THIS DRAWING. ALL DIMENSIONS SHALL BE TAKEN FROM THE ORIGINAL DRAWING. THE CONSULTANT MUST BE ADVISED OF ANY DISCREPANCIES PRIOR TO ANY ITEM OF WORK BEING PUT IN HAND. THIS DRAWING MUST BE READ TOGETHER WITH THE CONTRACT DOCUMENTS, PARTICULARLY THE BILL OF MATERIALS AND ALL OTHER RELATED DRAWINGS.

LEGEND

-  EXISTING WALLS TO BE RETAINED
-  PROPOSED NEW WALLS
-  EXISTING WALLS TO BE DEMOLISHED



Project: 46 BISHOPSCOT ROAD LUTON

Client: Mr. M. IOBAL

Drawing Title: PROPOSED FLOOR PLANS

Scale: 1:100@A3
Date: OCTOBER 2020
Project No: 200114
Drawing No: A 102

Drawn: ZU
Checked: SA
Revised:

