


- Roof 7960 mm
- New Loft 5395 mm
- First Floor 2665 mm
- Ground Floor 0 mm




**1 Proposed Front Elevation**  
1 : 100

- Roof 7960 mm
- New Loft 5395 mm
- First Floor 2665 mm
- Ground Floor 0 mm

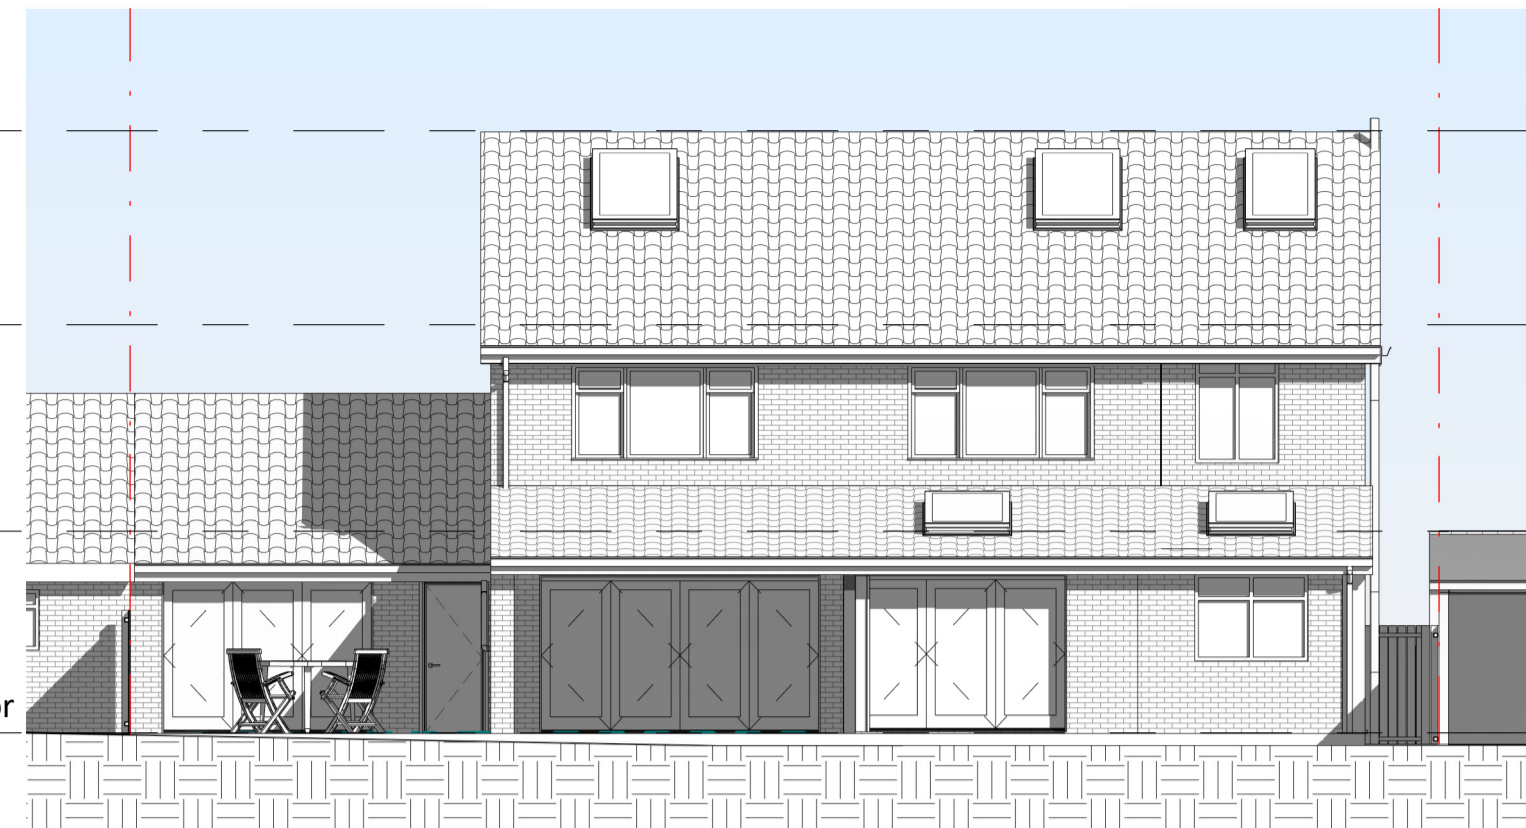


**2 Proposed Rear Elevation**  
1 : 100

- Roof 7960 mm
- New Loft 5395 mm
- First Floor 2665 mm
- Ground Floor 0 mm

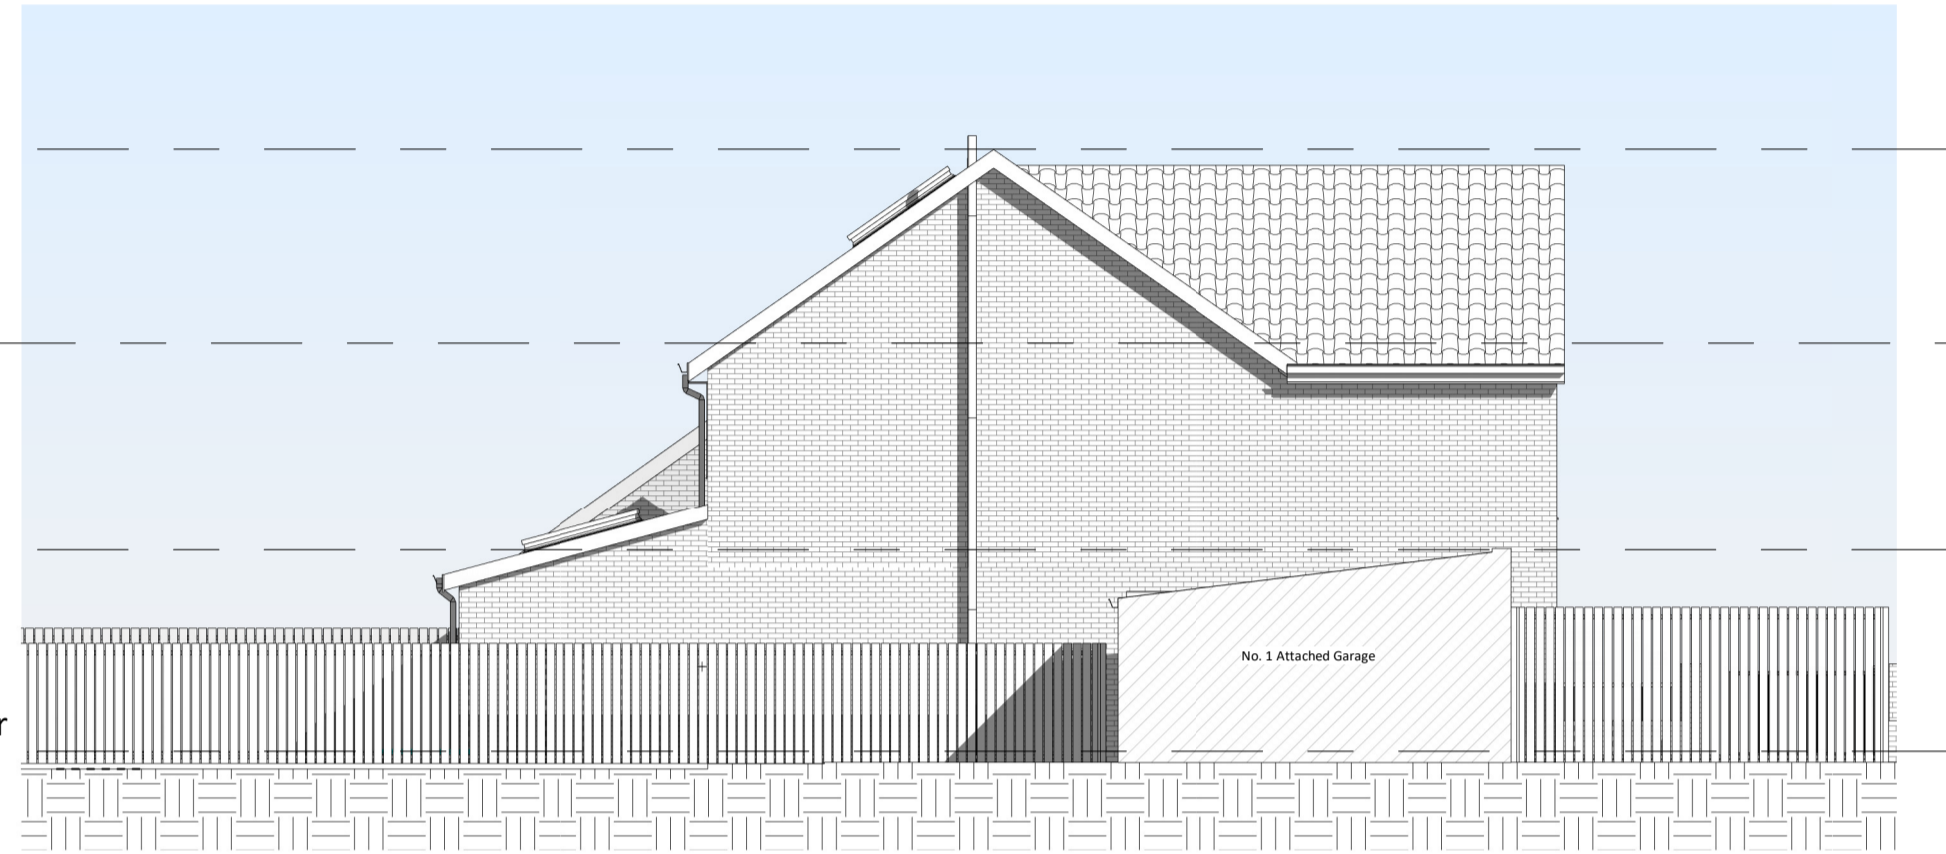


**3 Proposed Left Elevation**  
1 : 100

- Roof 7960 mm
- New Loft 5395 mm
- First Floor 2665 mm
- Ground Floor 0 mm

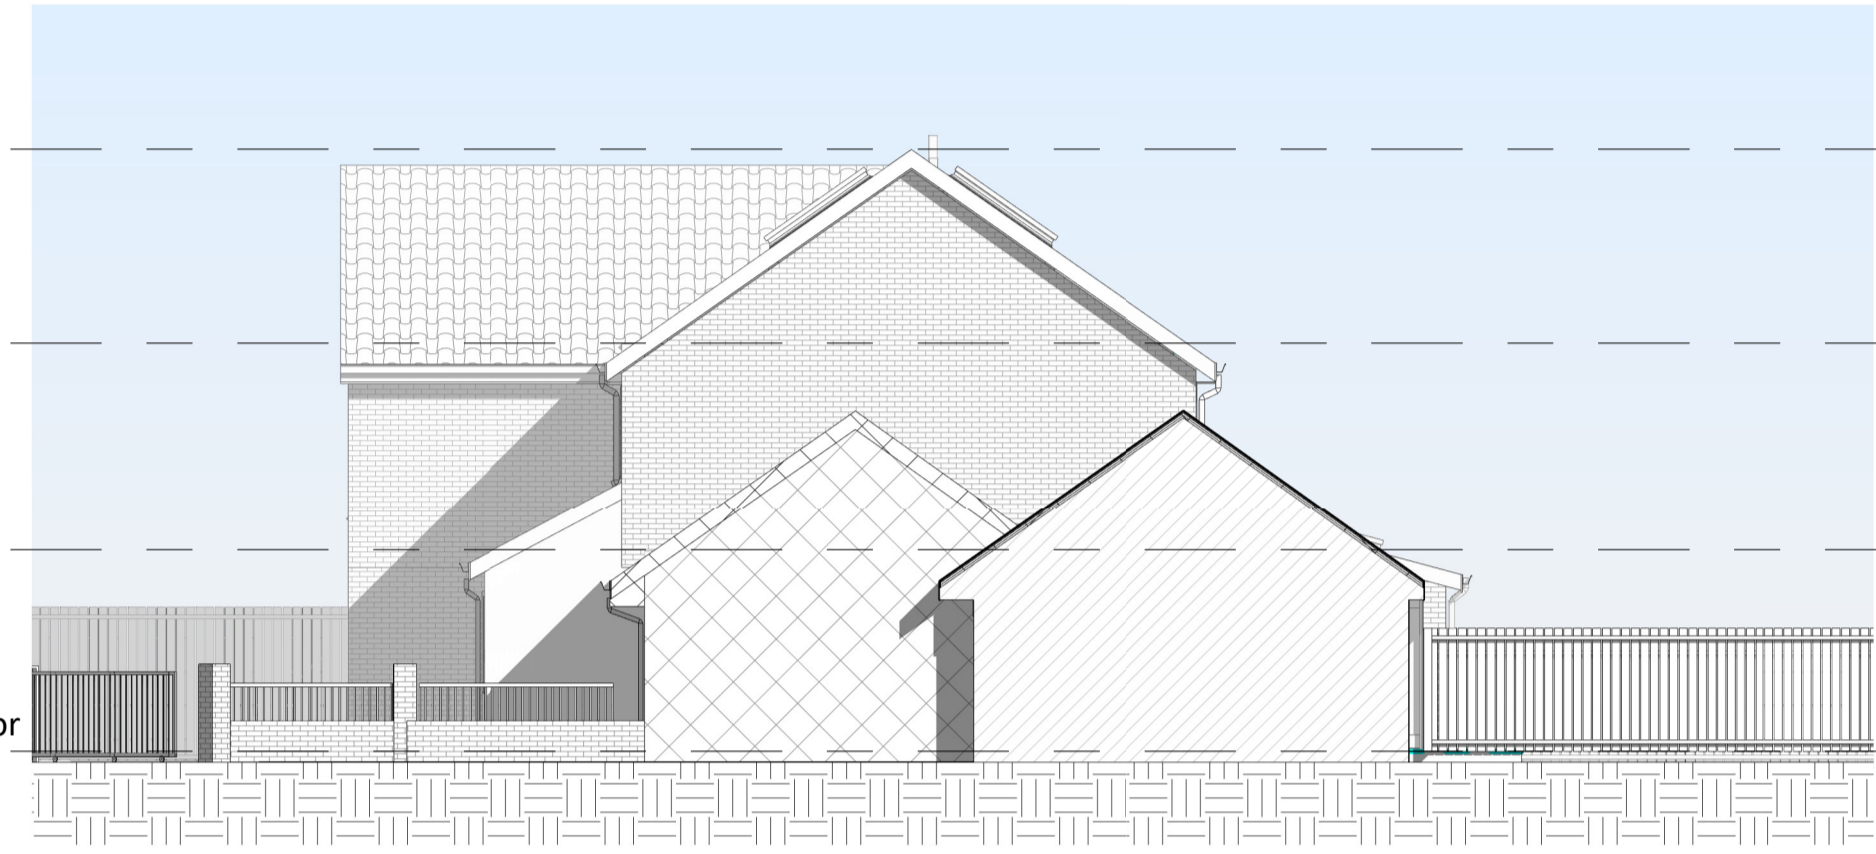


**4 Proposed Right Elevation**  
1 : 100

- Roof 7960 mm
- New Loft 5395 mm
- FF Ceiling 5155 mm
- First Floor 2665 mm
- GF Ceiling 2425 mm
- Ground Floor 0 mm

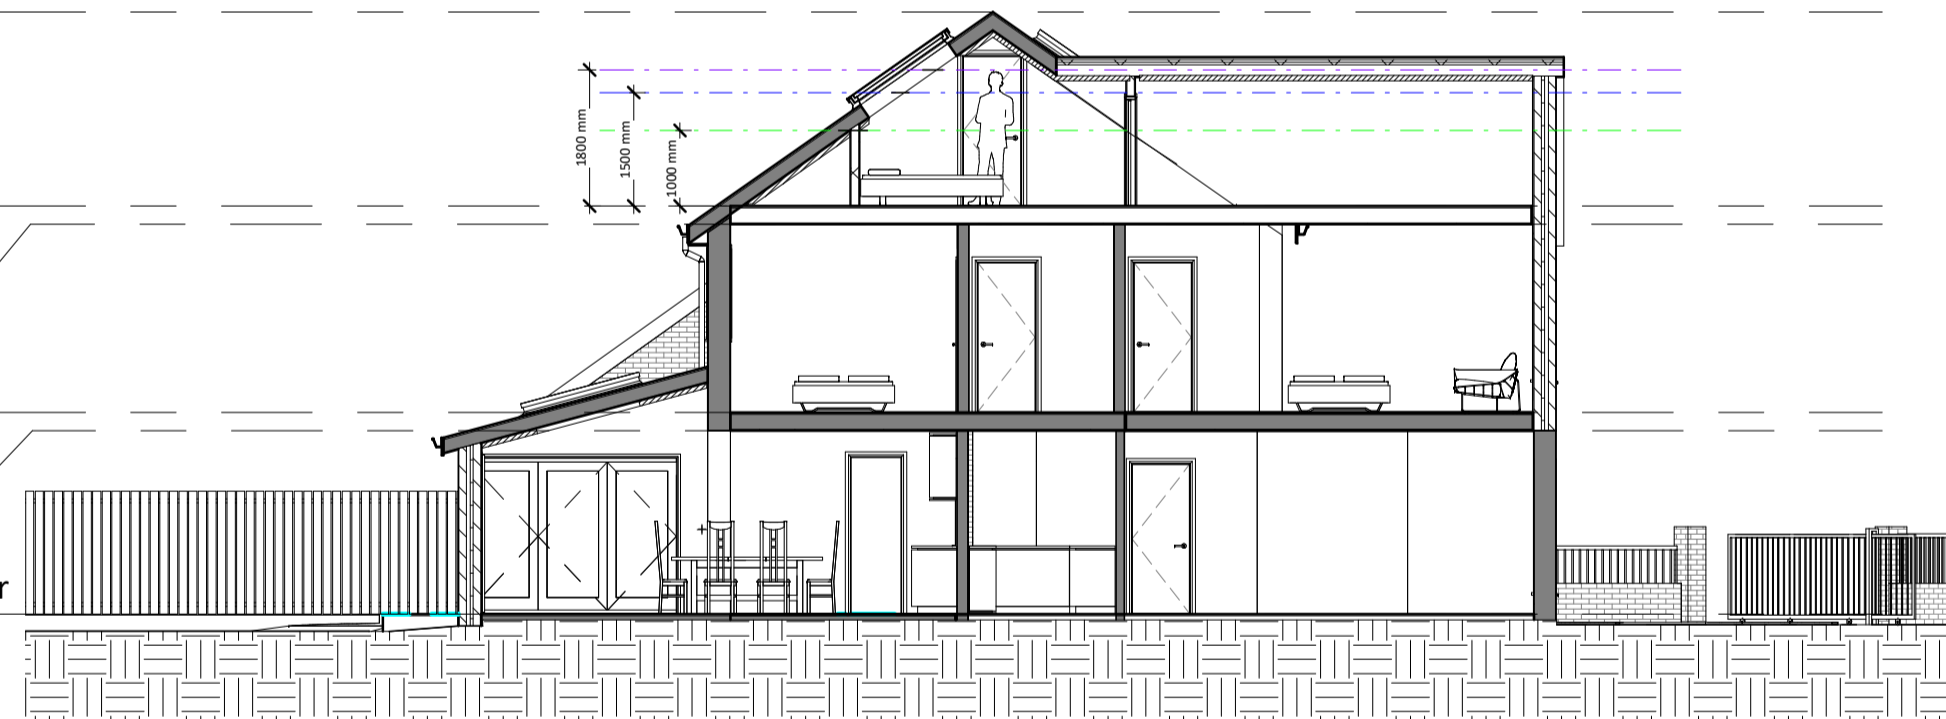

**5 Section 1**  
1 : 100

- Roof 7960 mm
- New Loft 5395 mm
- FF Ceiling 5155 mm
- First Floor 2665 mm
- GF Ceiling 2425 mm
- Ground Floor 0 mm

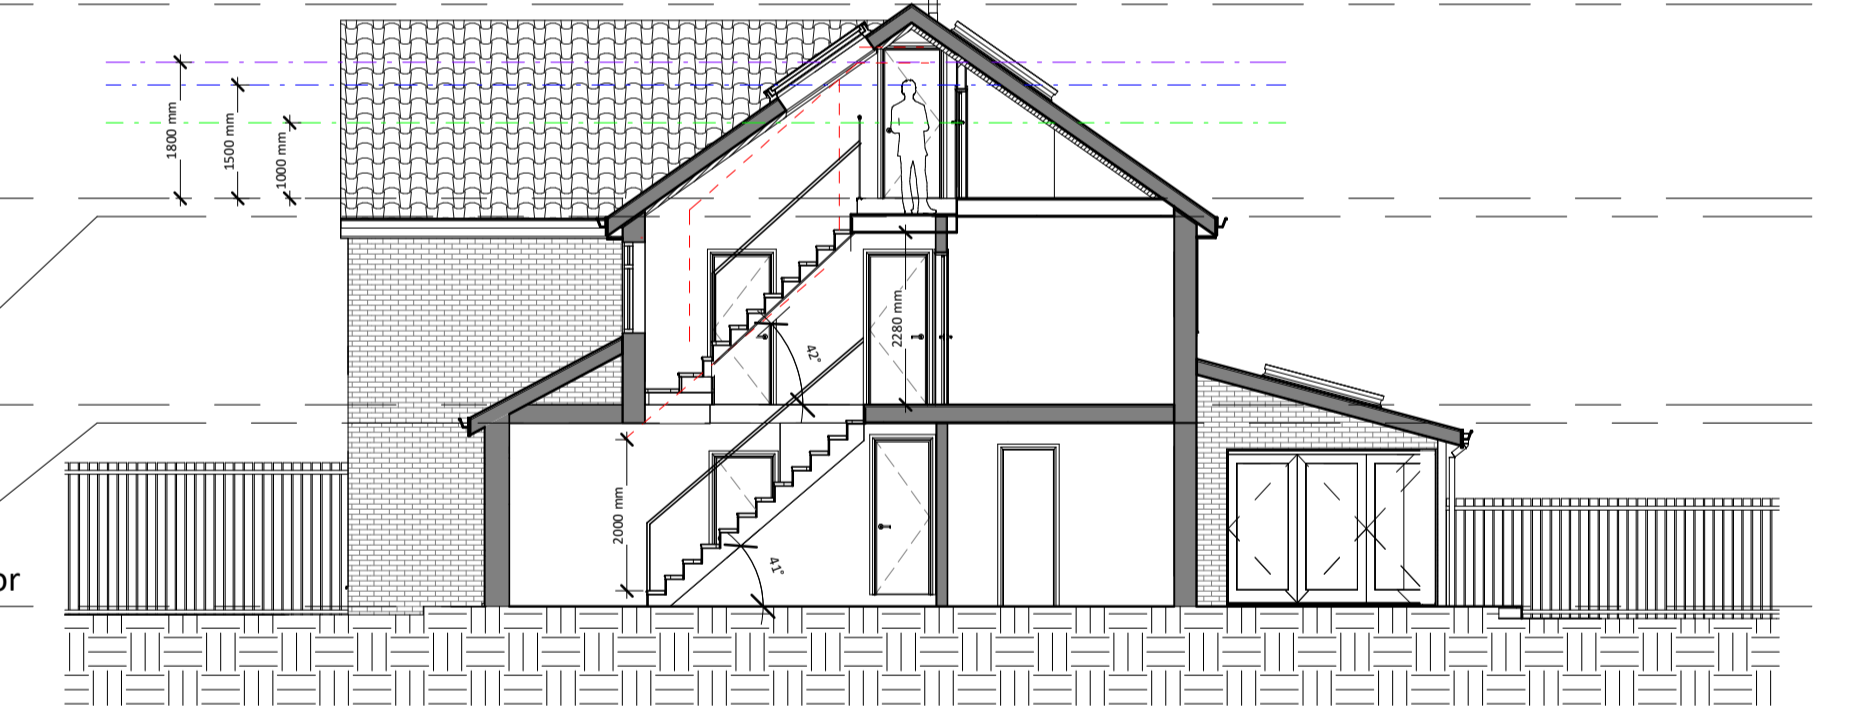


**6 Section 2**  
1 : 100

- Roof 7960 mm
- New Loft 5395 mm
- FF Ceiling 5155 mm
- First Floor 2665 mm
- GF Ceiling 2425 mm
- Ground Floor 0 mm



**7 Section 3**  
1 : 100


- Roof 7960 mm
- New Loft 5395 mm
- FF Ceiling 5155 mm
- First Floor 2665 mm
- GF Ceiling 2425 mm
- Ground Floor 0 mm

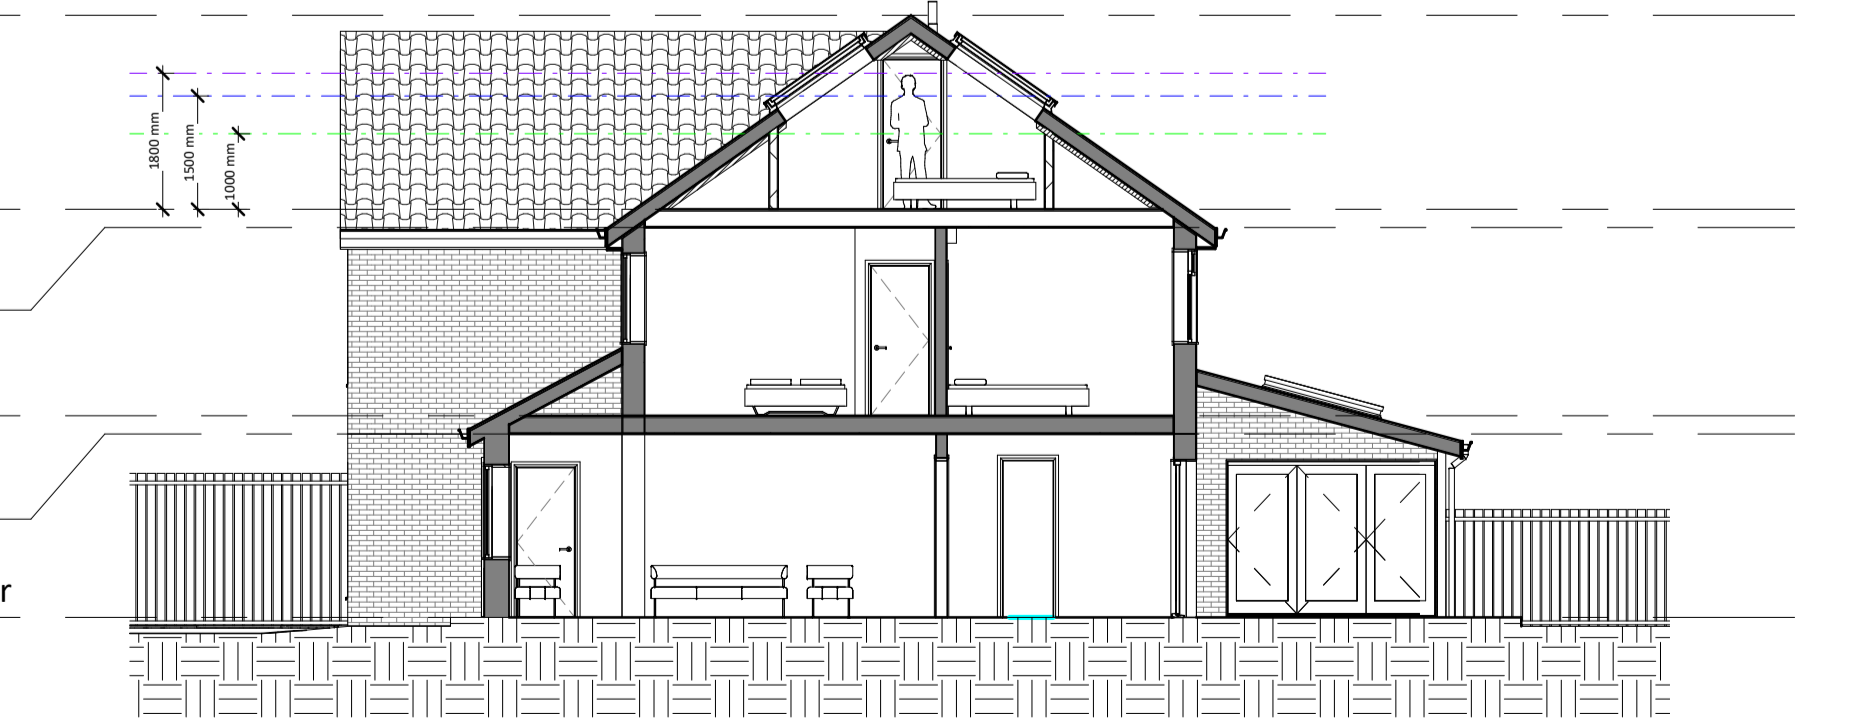

**8 Section 4**  
1 : 100

- DRAINAGE STORM NEW
- DRAINAGE STORM EXISTING
- DRAINAGE STORM EXISTING REMOVED
- DRAINAGE FOUL NEW
- DRAINAGE FOUL EXISTING
- DRAINAGE FOUL EXISTING REMOVED
- DRAINAGE COMBINED NEW
- DRAINAGE COMBINED EXISTING
- DRAINAGE COMBINED EXISTING REMOVED

EXTERNAL FINISHES SCHEDULE	
1	Pitched Roof - Tiles to match existing
2	Walls - Brickwork to match existing
3	Windows - uPVC casement to match existing
4	Rooflights - Grey powdercoated aluminium/uPVC framed
5	External Doors - Timber/Composite
6	Bifold Doors - Grey/white powdercoated aluminium/uPVC framed
7	RWP / Gutters / Fascia - Black uPVC downpipes, guttering and fascia's to match existing
8	Front Garden Wall - Brickwork to match existing with black painted steel railings
9	Sliding Front Garden Gates - Black painted steel
10	
11	
12	
13	
14	
15	

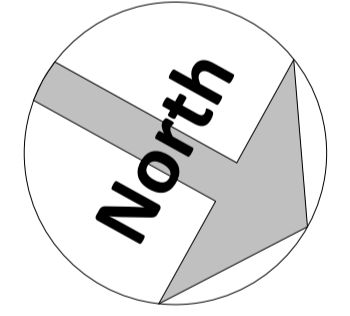

Amendments :		
Rev	Date	Description

Project:  
**3 St Mary's Road**  
Bexley  
Kent. DA5 2DD

Title:  
**Planning Drawings**  
Proposed Elevations and Sections

Bluelime Retail Ltd / Bluelime Home Design LLP.  
Design, Project Management, Build



Thames Innovation Center,  
Veridion Way, Veridion Park, Erith, Kent DA18 4AL  
Tel: 01322 521026

3 St Mary's Road Proposed two story side/front extension, ground floor rear & loft conversion		
Drawn by:	Scale:	Date:
M.J.G	1 : 100	17/12/20
Drawing number :		
BL/DRG/080920/ 07		
Do not scale from this drawing. Dimensions to be checked on site.		

