



1 EXISTING GROUND FLOOR PLAN

SCALE 1:50

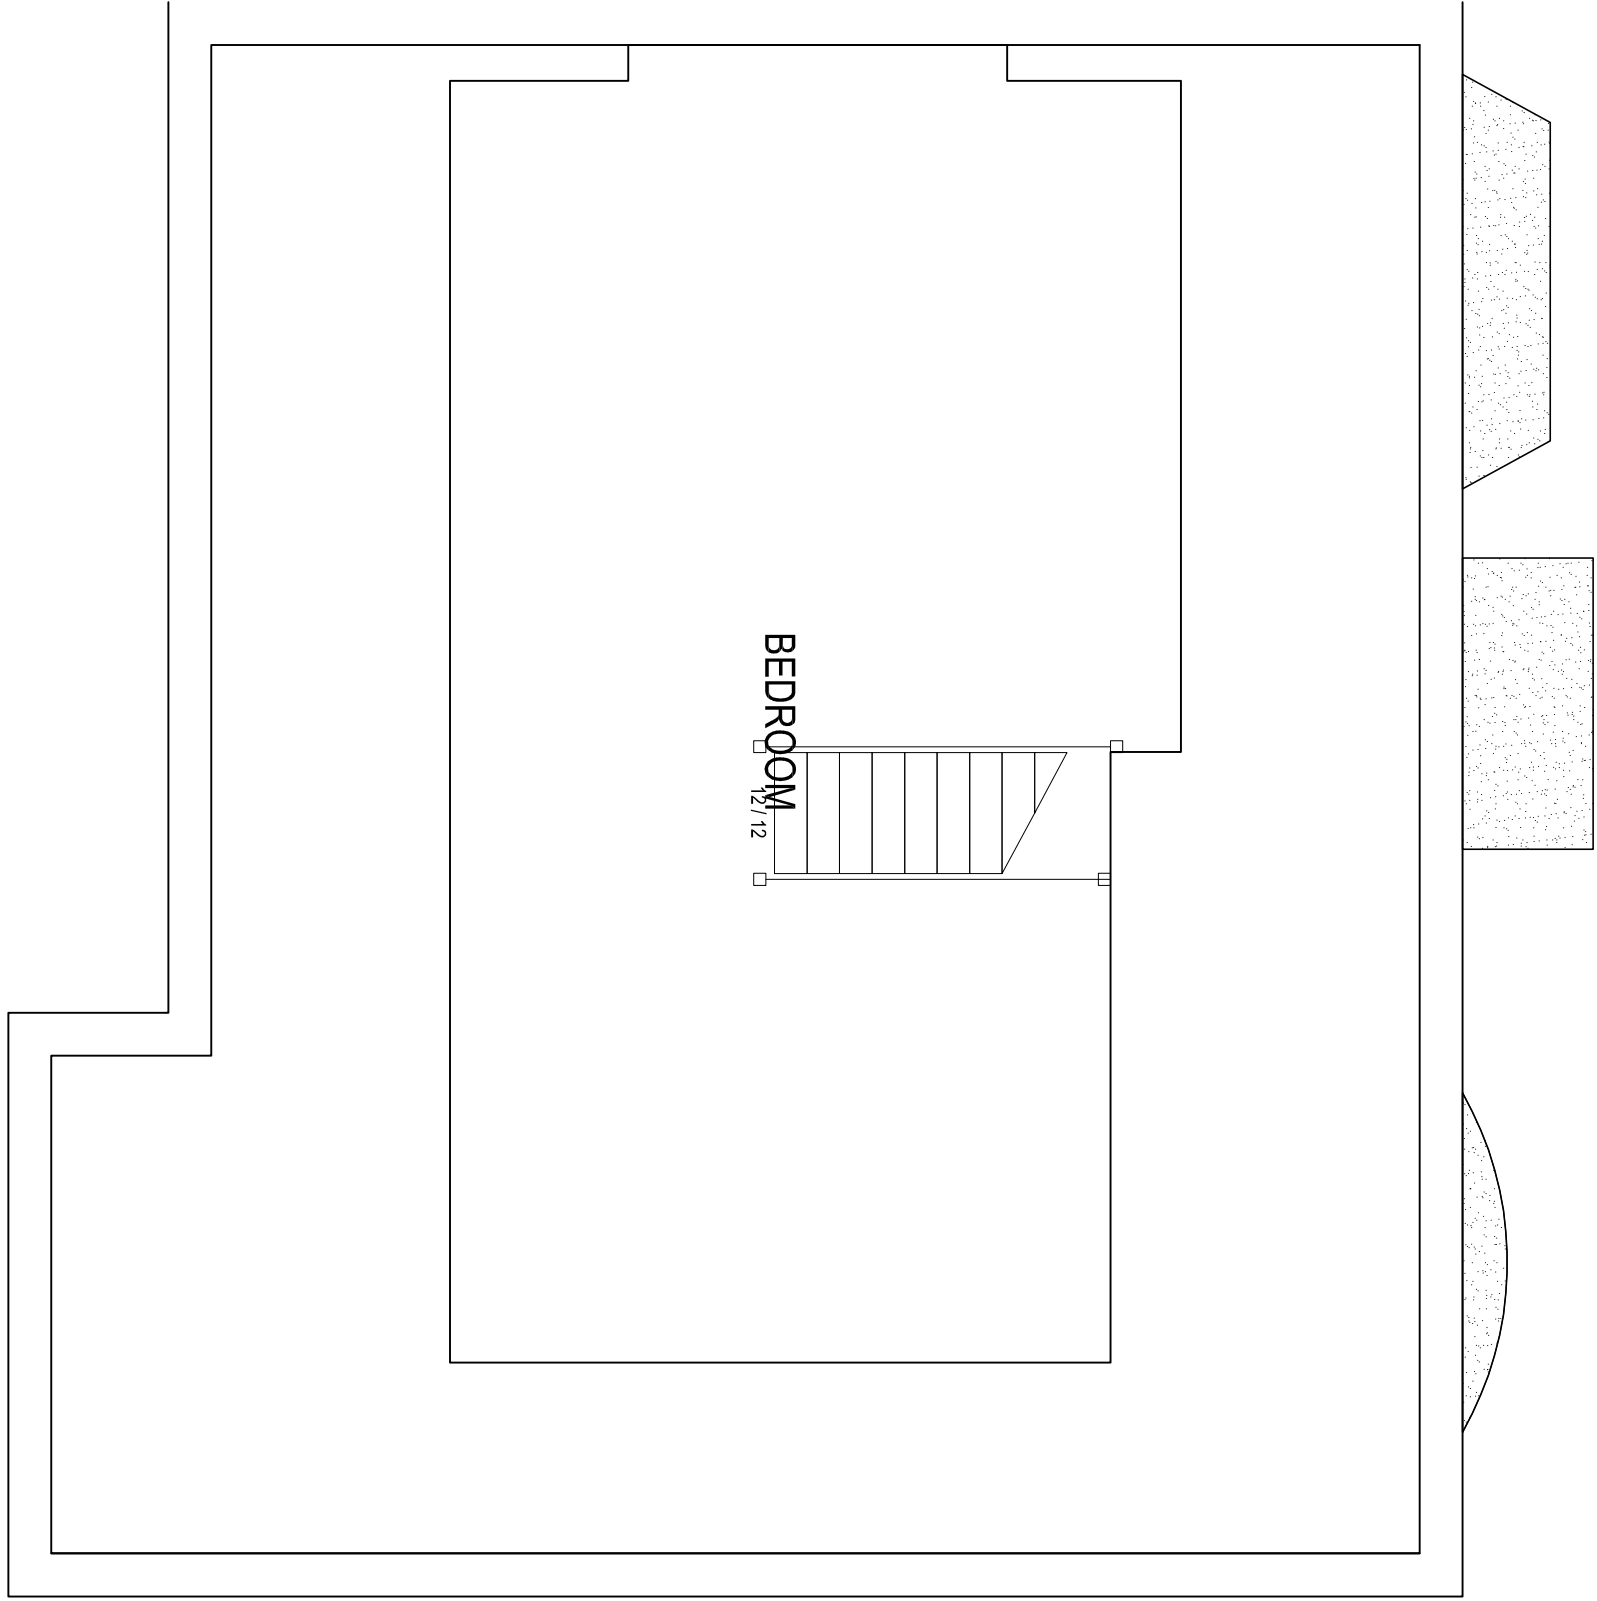


3 EXISTING 2nd FLOOR PLAN

SCALE 1:50

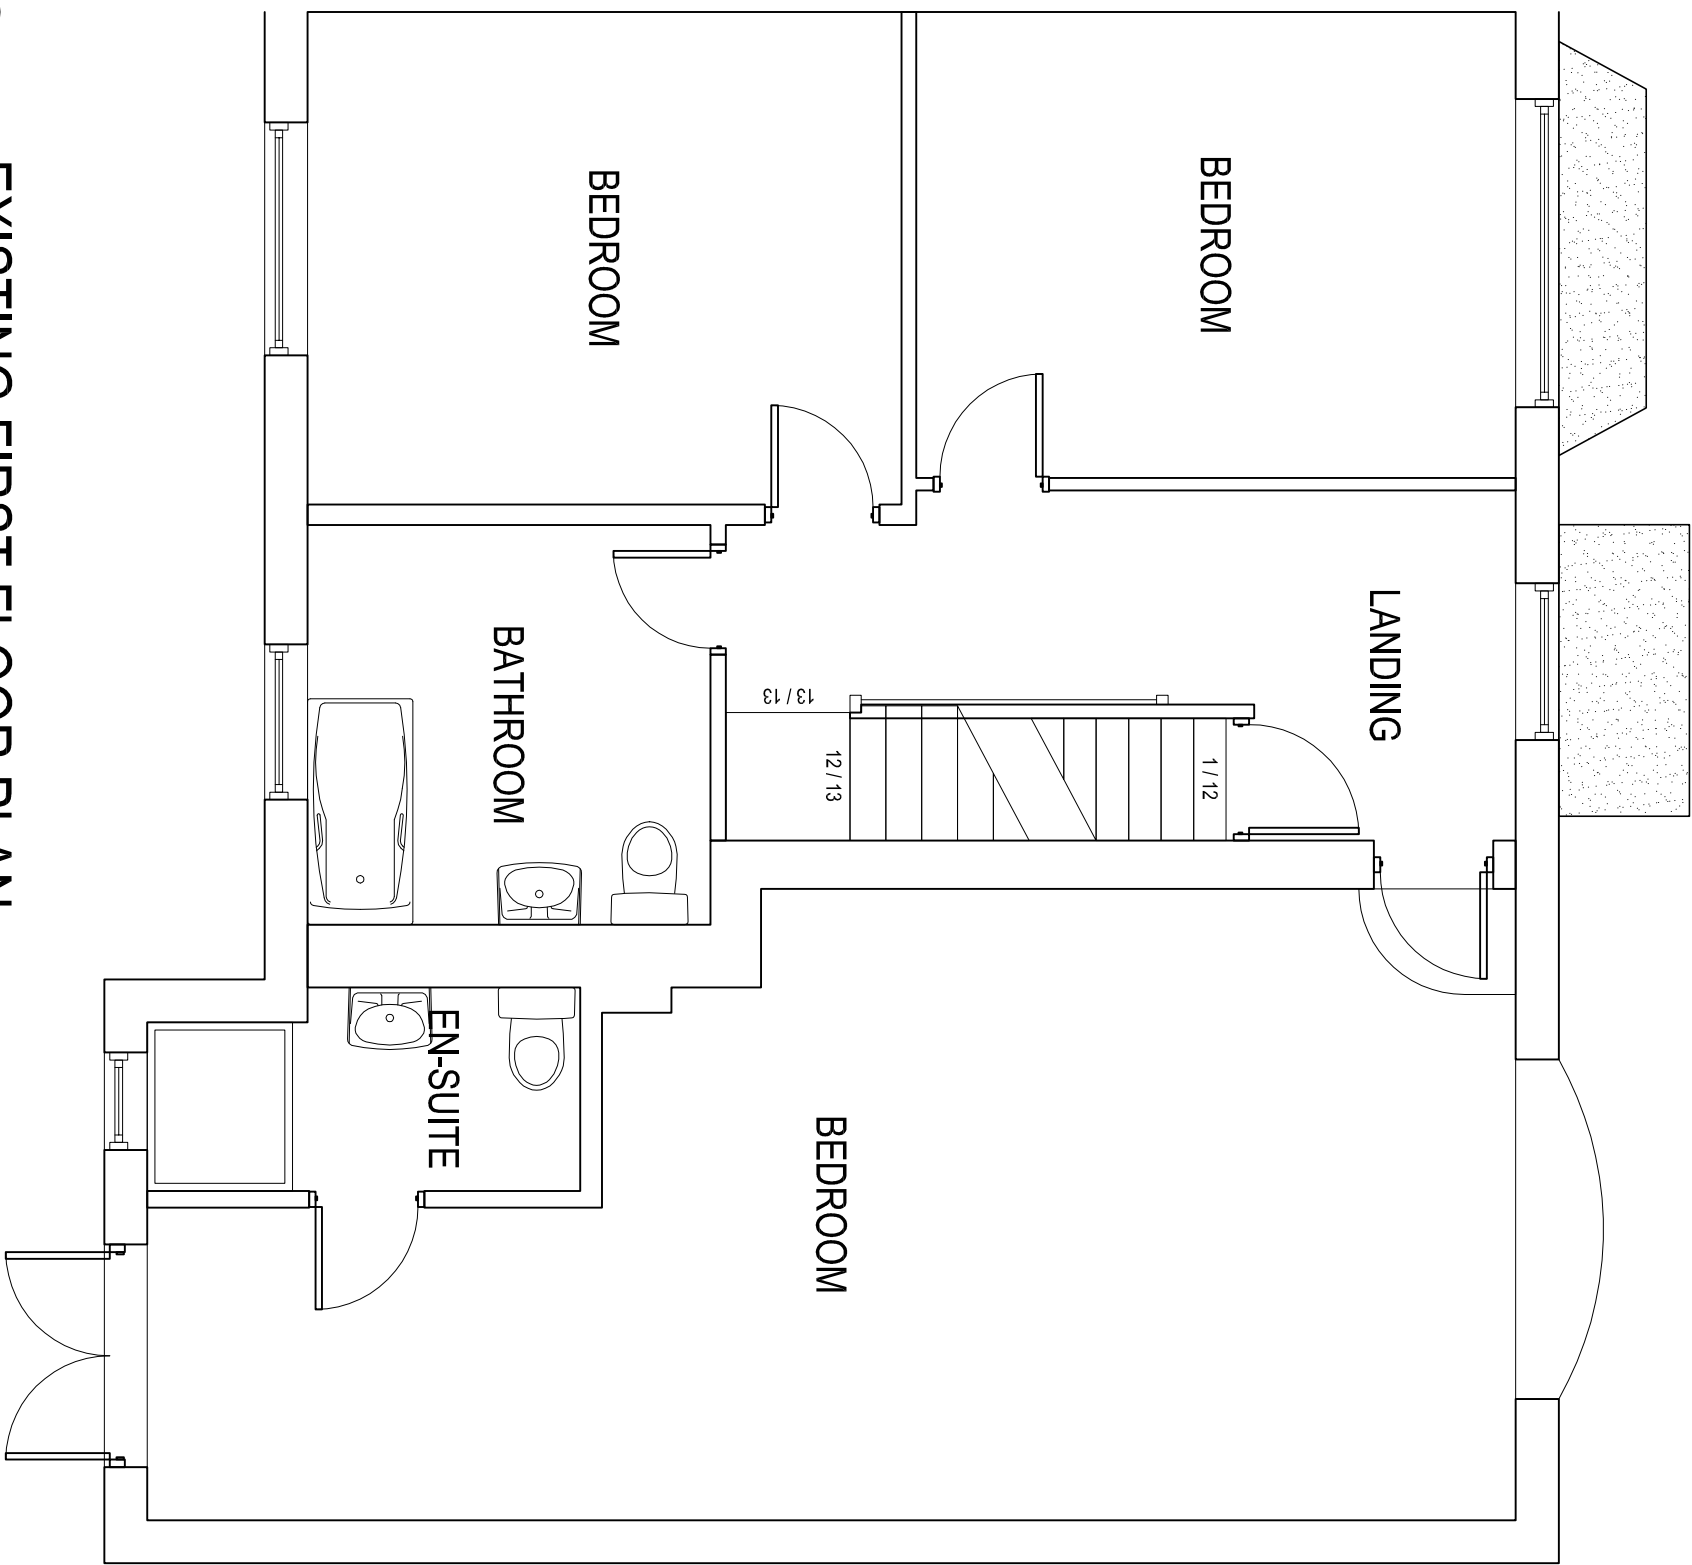


2 EXISTING FIRST FLOOR PLAN

SCALE 1:50

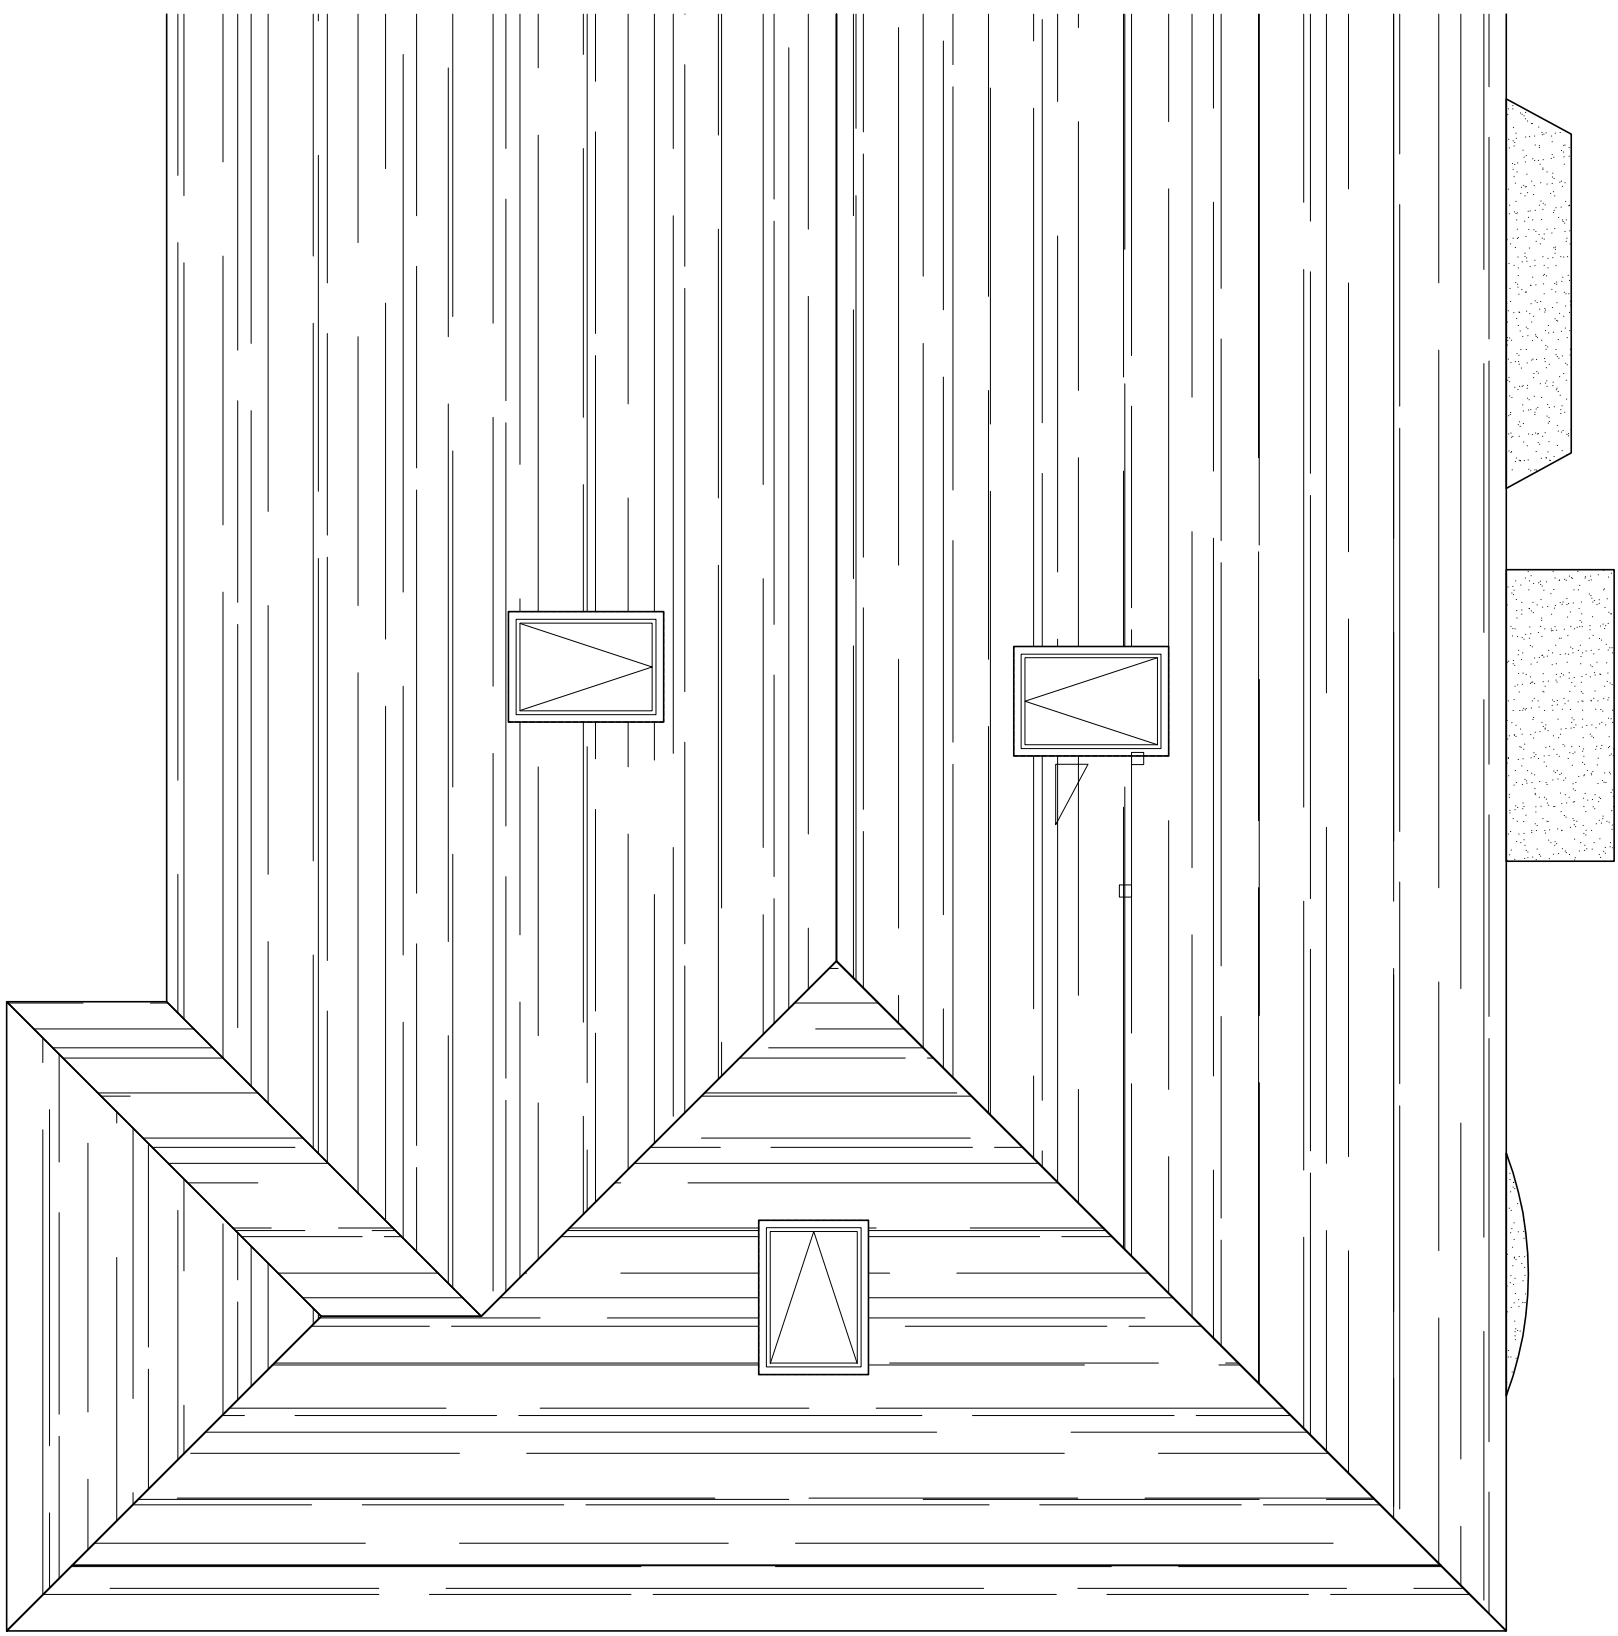

3 EXISTING ROOF PLAN

SCALE 1:50

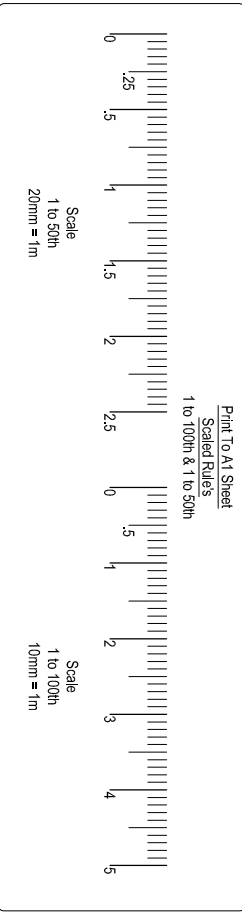

Batter 10, Nether All Measurements, Dimensions, Levels, Data And Survey Produced At Scale's Location Prior To Commencement Of Works Or The Manufacture Of Purpose Built Components			
All External Materials To Match Existing			
Contractor to ensure stability of adjacent buildings			
All construction to be within own boundary, owner to identify and give any notices required under Party Wall Act.			
Prior to commencement of works plans to be approved & any new ones arranged to LA approval			
Subject To LA Approval			
See Also Consideration Notes			
C.J.Bradley, Woodhouse Croft, Woodhouse Lane, Aldington, Wokingham, WY7 3JW, Tel: 01902 373248 E-mail: office@cjbradley.co.uk www.cjbradley.co.uk		Edition 1 Rev H Scale: A1 Sheet Elevation/Plan/Section 1:100 - 1:50	
24 Portway Road Rowley Regis Birmingham B85 9DB		Date 01 / 20	
		Sheet 1 of 3	
		Proposed Change of Use	
		Mr & Mrs M Kang	