




1 PROPOSED GROUND FLOOR PLAN
SCALE 1:50

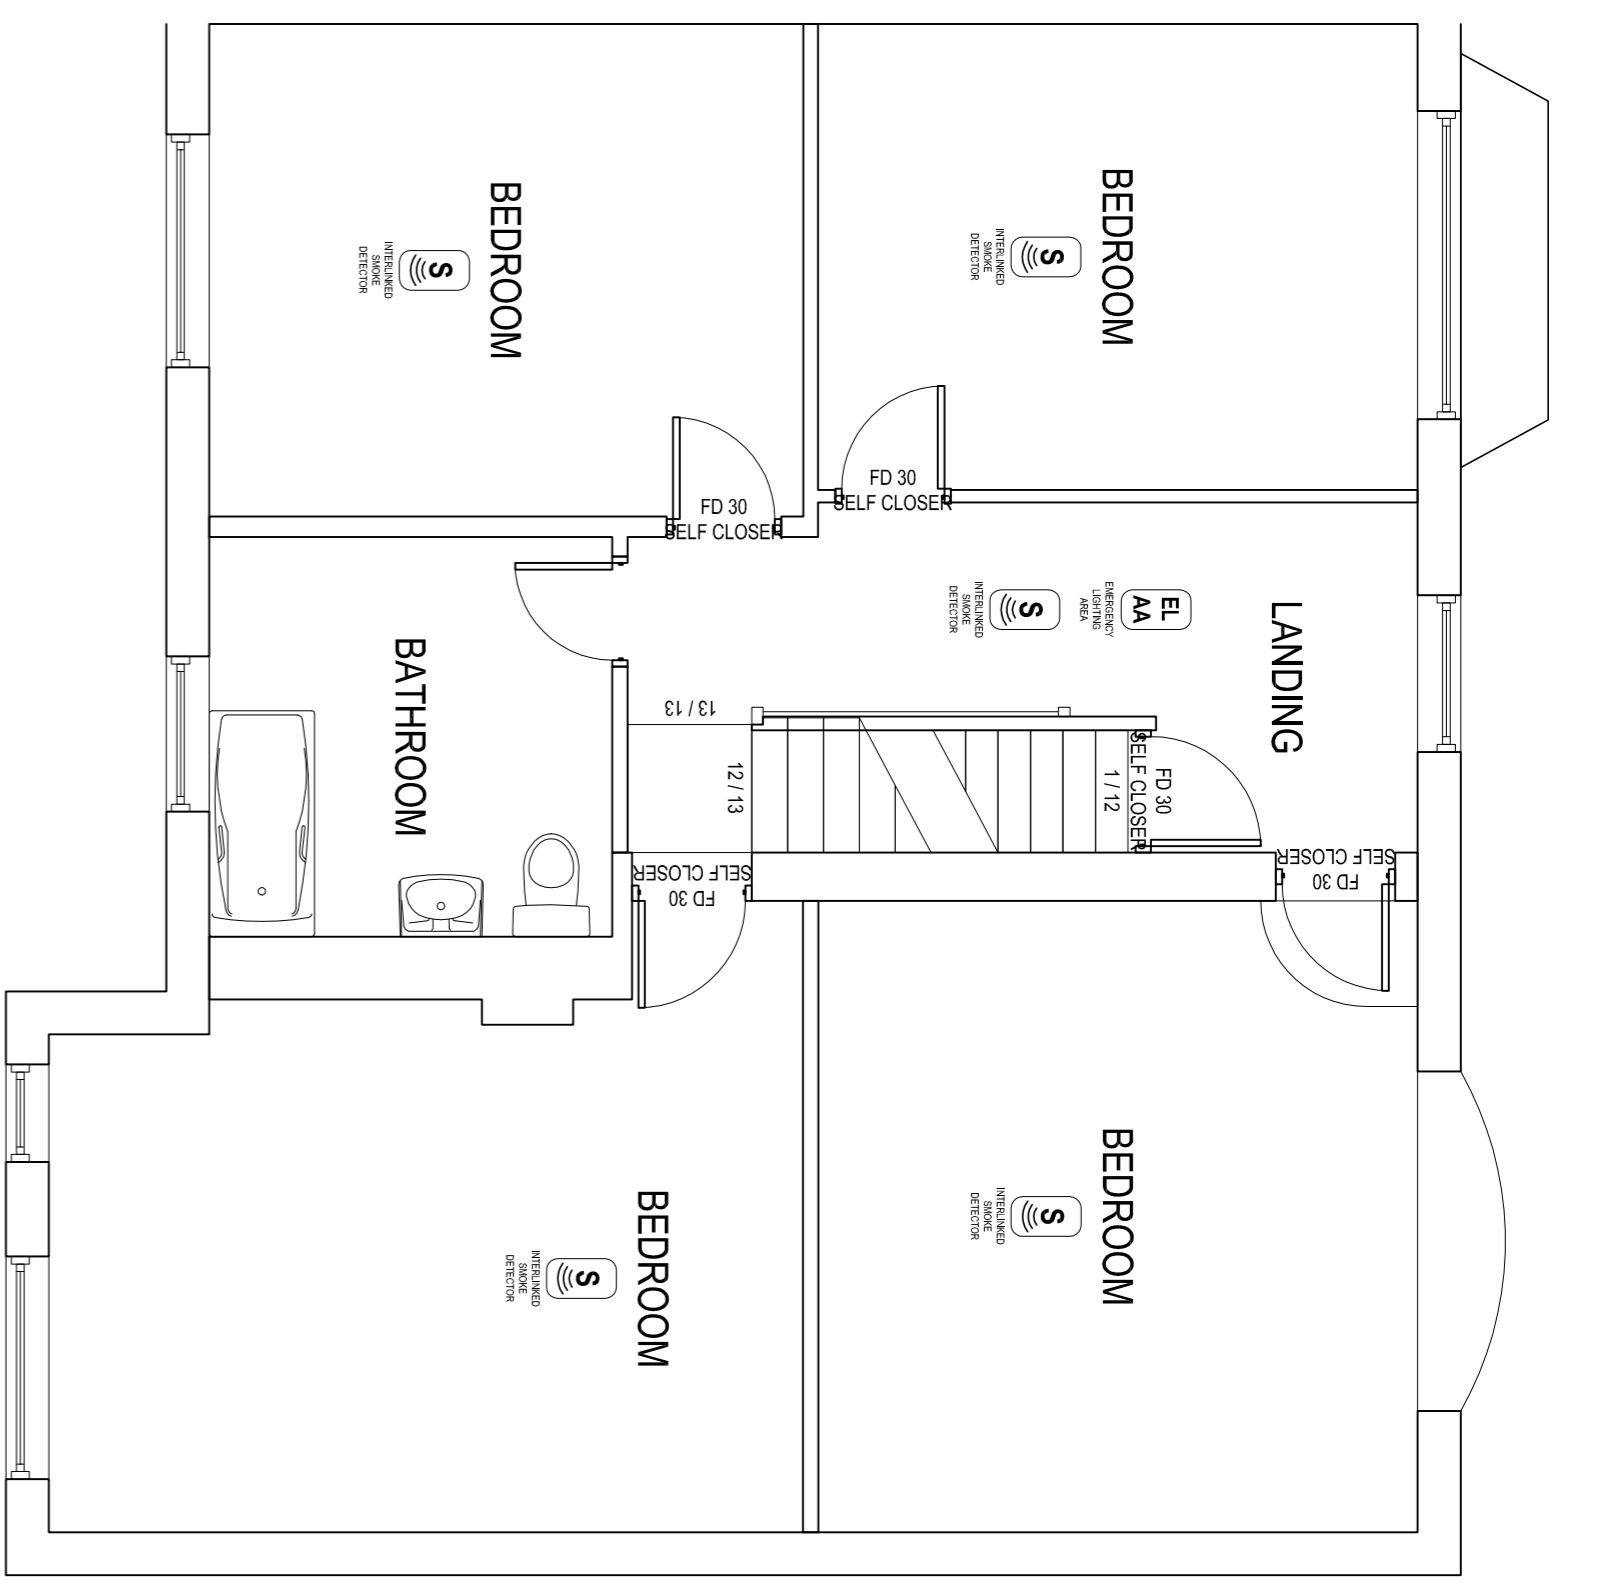

2 PROPOSED FIRST FLOOR PLAN
SCALE 1:50

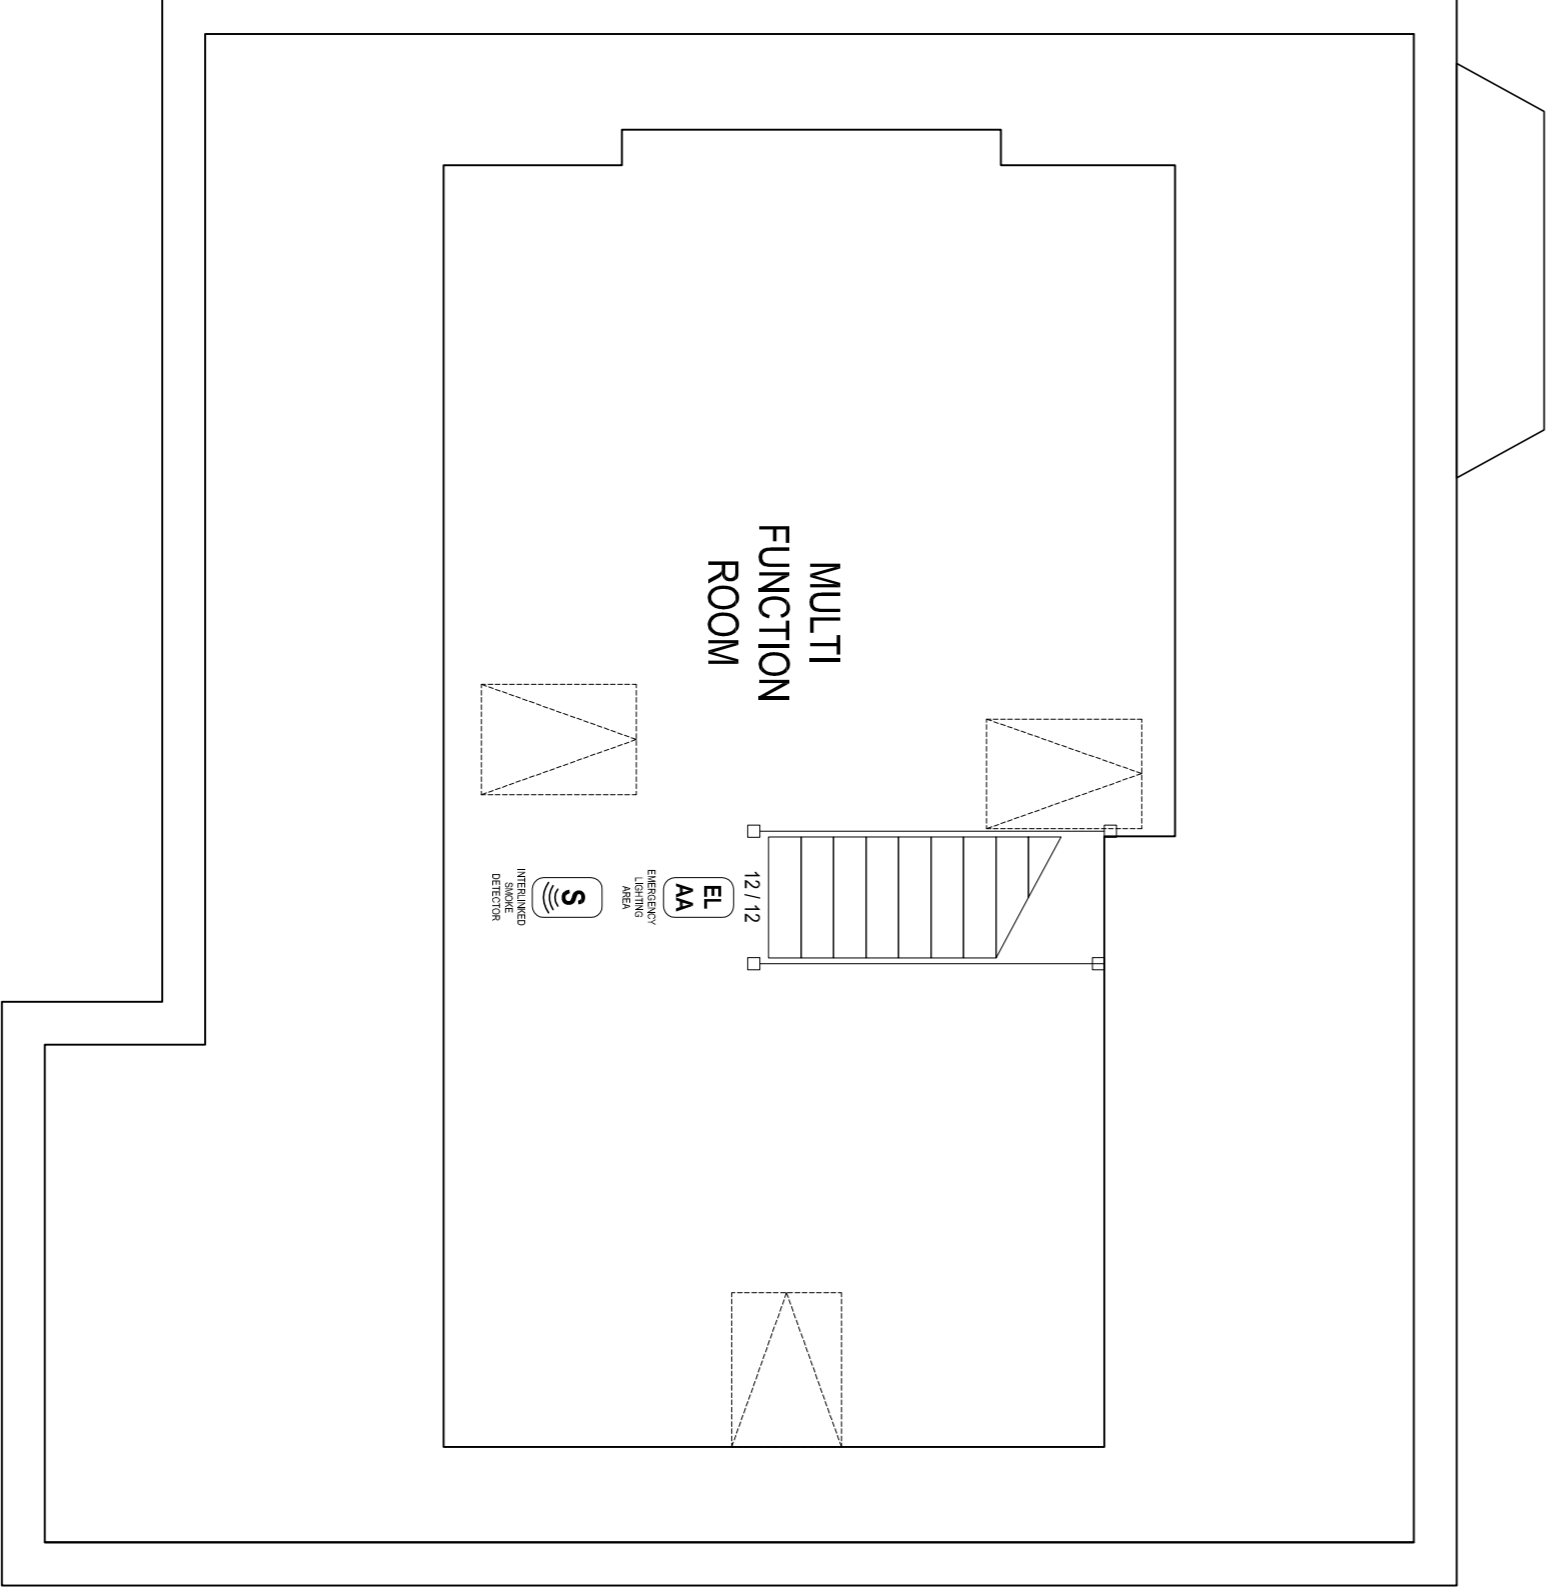

3 PROPOSED 2nd FLOOR PLAN
SCALE 1:50

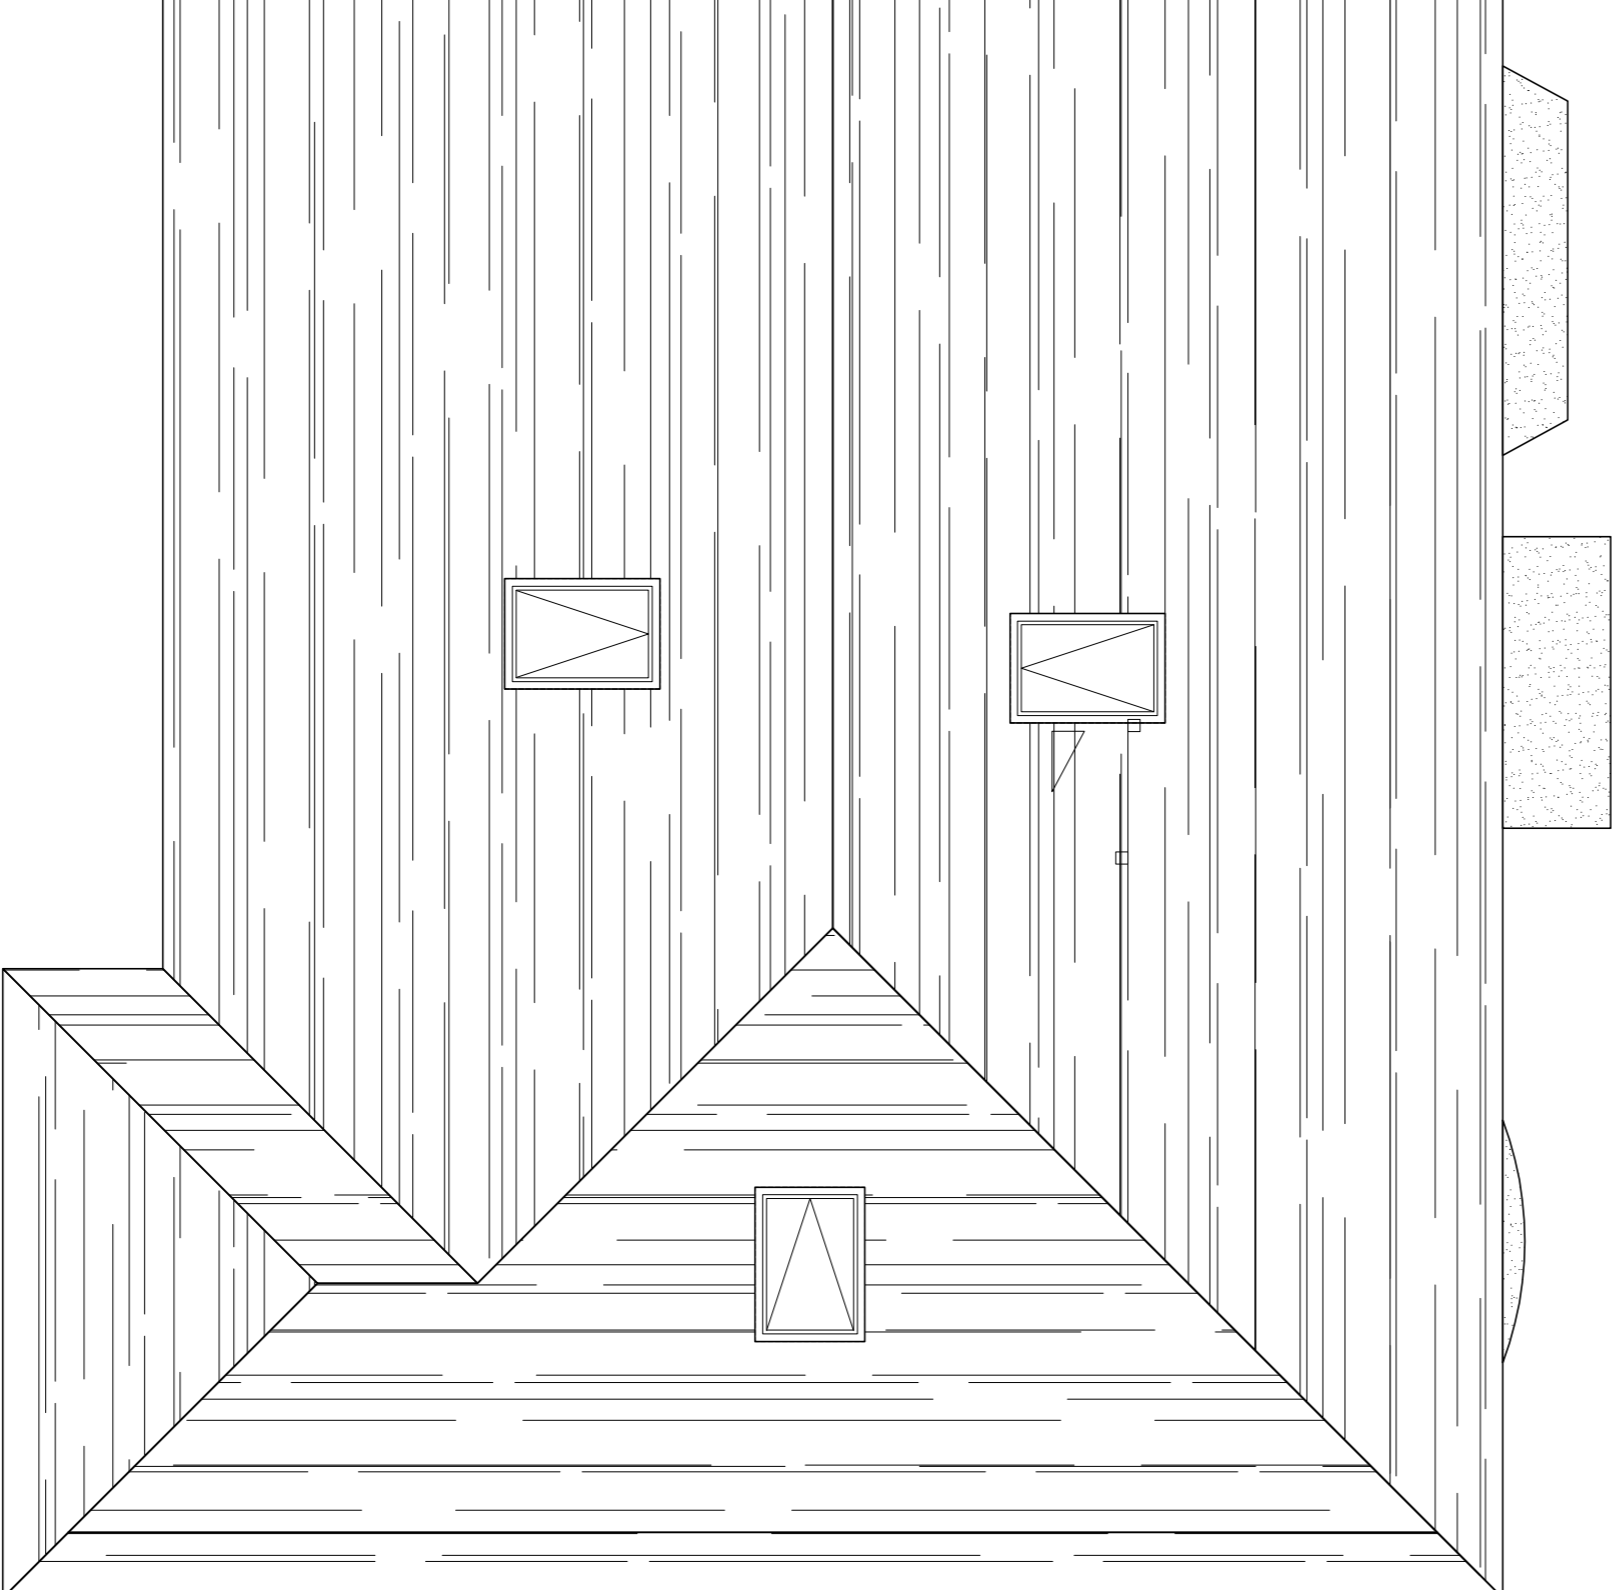

BUILDING REGULATIONS

PLANNING

Builder To Supply All Measurements, Dependent Lade, Drain And Sewer Position And Section Locations
 Part 10 Commencement Of Work Or The Manufacture Of Purpose Built Components

All External Materials To Meet Existing
 Contractor to ensure stability of adjacent buildings
 All construction to be within own boundary, owner to identify and give any notices required under Party Wall Act
 Prior to commencement of works plans to be approved & any new arrangements to LA approval
 Subject To LA Approval

See Also Consultant Notes

C.J.Brady,
 Woodhouse Croft, Woodhouse Lane,
 Abergfryn, Wolverhampton, WV7 3JW,
 Tel: 01902 373248 E-mail: cjb@pjbradys.co.uk
 www.pjbradys.co.uk

24 Portway Road
 Rowley Regis
 Birmingham
 B85 9DB

File Ref	Date	Sheet
Edition 1 Rev H	20 / 04	2 of 3
Scale: A1 Sheet	Date	Sheet
Elevation: Plus, Section	01 / 20	2 of 3
1:100 - 1:50		

Proposed Change of Use

M/ & Mrs M Kang

