
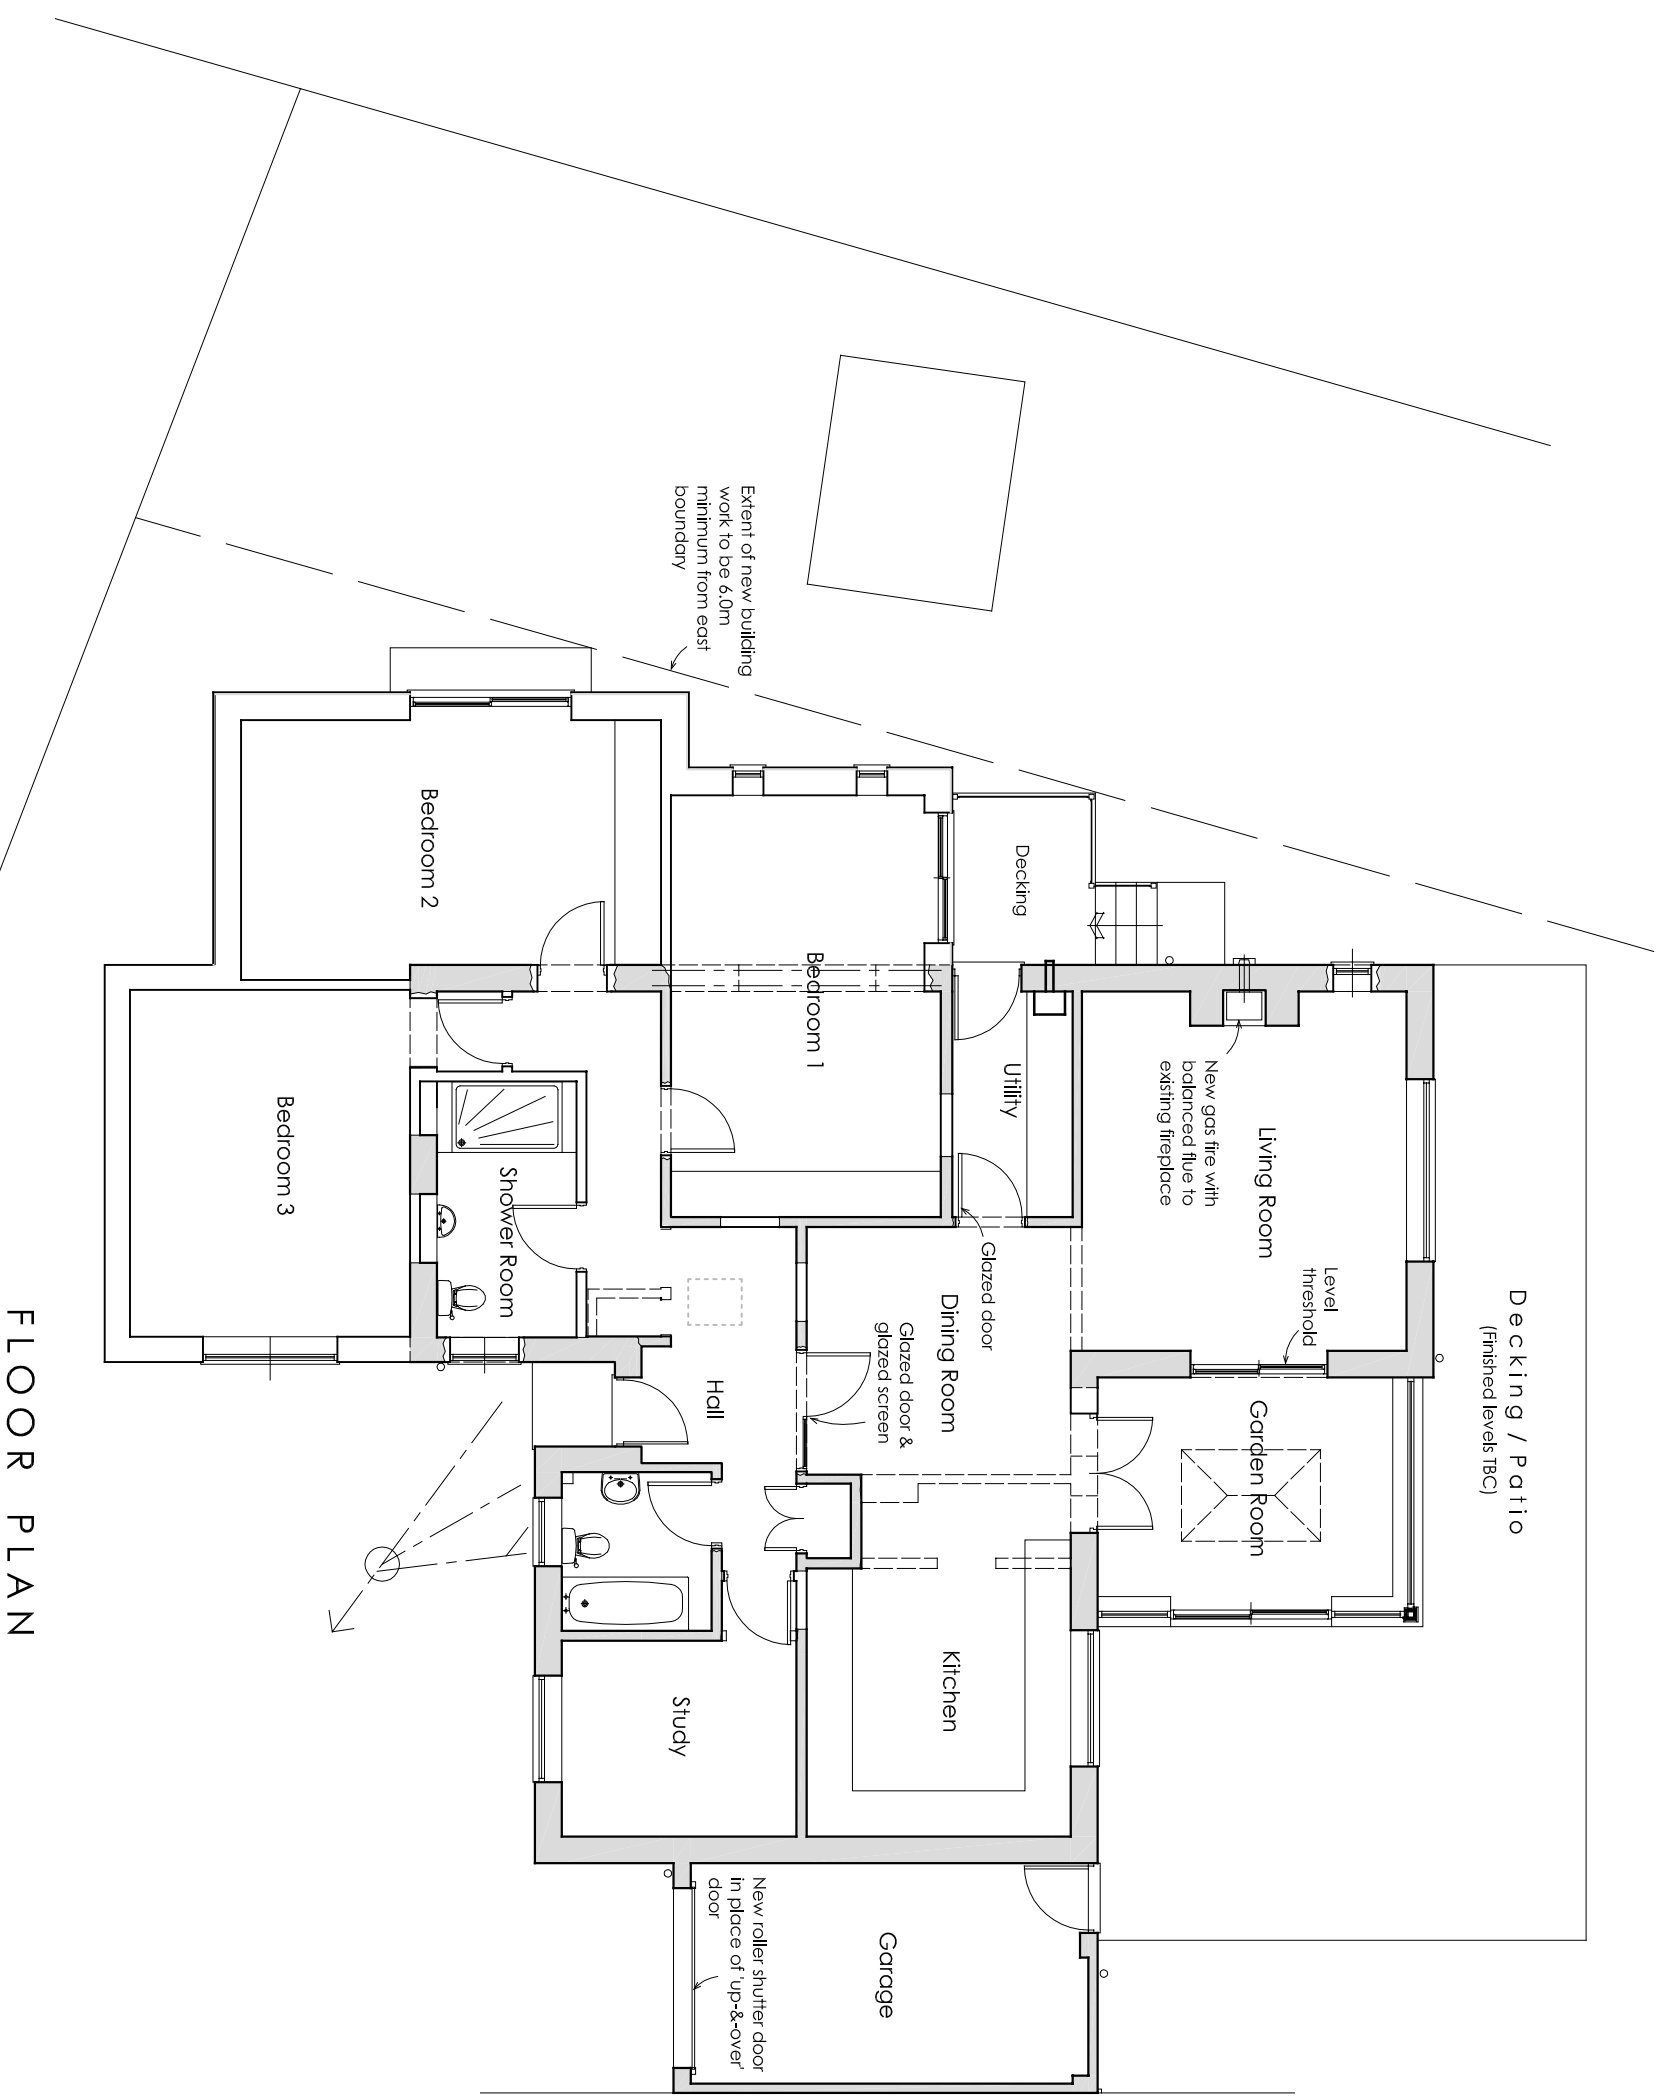


**PLANNING**

This is a planning drawing and is not sufficiently detailed for pricing purposes

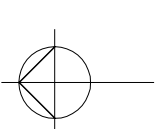

**FLOOR PLAN**

Rev Date Description

**RRABC**  
Robbie Roskell Architectural & Building Consultants Ltd  
T 01308 861095 | E office@rrabc.co.uk | W www.rrabc.co.uk  
Unit 3 Whitehart Yard, Hogshill Street, Beardon, Dorset DT18 3AE

**PROPOSED ALTERATIONS**

of  
**5 HAMMONDS MEAD, CHARMOUTH,  
DORSET, DT6 6QX**  
for  
**MR & MRS A GORDON-WRIGHT**

**PROPOSED FLOOR PLAN**

Scale Date Drawn by  
1:100 @ A3 DEC 2020 SPL

**20/111/03** Rev

Drawn to stated scale for purposes of Planning application. Building Regs submission and estimating. Set out to be agreed on site and all critical dimensions checked