

NOTES


GENERAL NOTES :-
 ALL LEVELS ARE IN METRES RELATED TO AN ASSUMED DATUM LOCATED ON ST02 AS SHOWN (elevation 100.00M).
 THIS DRAWING HAS BEEN PRODUCED WITH A PLOT SCALE ACCURACY OF 1:50

BUILDING SURVEY KEY :-

(2.3) - room height	hwt - hot water tank
1/b - floor boards	ic - inspection cover
ø - pipe diameter	il - invert level
e/b - air brick	m/c - manhole cover
ab - alarm box	OSBM - ordnance survey bench mark
ah - arch head height	q/tiles - quarry tiles
bd - book drop	rad - radiator
bk - brick	ri - roof light
conc - concrete	rep - rosh water pipe
cr - cable riser	rfc - roof filled chamber
dh - door height	sh - floor to sill height
di - door height	sp - arch springing point height
dp - depth	sp - soil pipe
e/mtr - electricity metre	sus.c - suspended ceiling
elec - electricity	svp - soil vent pipe
f/p - fire place	T&H - heated towel rail
fl - floor level	TBM - temporary bench mark
ft - floor to head height	tl - threshold level
fs - floor to sill height	top - top of pipe
g/mtr - gas metre	top - top of tank
gr - gas riser	u/s - underside height
hd - hand dryer	up - vent pipe
htr - heater	wf - water fountain
	wfc - water filled chamber
	wp - waste pipe

SERVICES KEY :-

strip light	AK	alarm keypad
light	AL	intercom
wall light	AN	alarm control panel
EML	ACP	speaker
spot light	PROJ	projector
pull cord	CCTV	closed circuit tv
vent/extractor	sensor	sensor
switch	NP	network point
light switch	NA	coolaid aerial
fused switch	NS	smoke detector
isolator switch	ND	heat detector
cooker switch	NE	fire alarm siren
fuse	NG	fire breakglass
blank socket	NI	fire sprinkler
single socket	NS	fire blanket
double socket	NT	water fire extinguisher
ceiling socket/fuse/switch	NT	co2 fire extinguisher
thermostat	NT	powder fire extinguisher
card access point (swipe card)	NT	fire extinguisher
emergency door release	T&P	fire alarm control panel


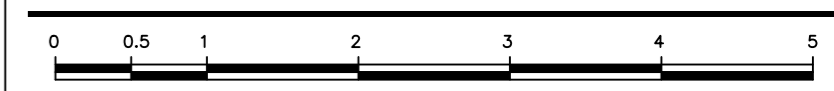


MIDLAND SURVEY LTD


HEAD OFFICE
 Cromwell House, Westfield Road, Southern, Warwickshire, CV47 0JH.
 Tel: 01926 810811 Fax: 01926 810812
 E-Mail: mid@midsurveys.co.uk
 www.midsurveys.co.uk

Client	JOHNSON DESIGN PARTNERSHIP LTD		
Project	THE OLD RECTORY, EASTHOPE, MUCH WENLOCK, SHROPSHIRE, TF13 6DN		
Title	FLOOR PLANS		
Date	MARCH 2020	Revisions	
Scale	1:50/BA1		
Dwg No	35887/2		
Surveyor	EP		
Checked	JMP		

TOPOGRAPHICAL (LAND) SURVEYORS / UTILITY SURVEYORS
 BUILDING MEASUREMENT SURVEYORS / 3D LASER SCANNING

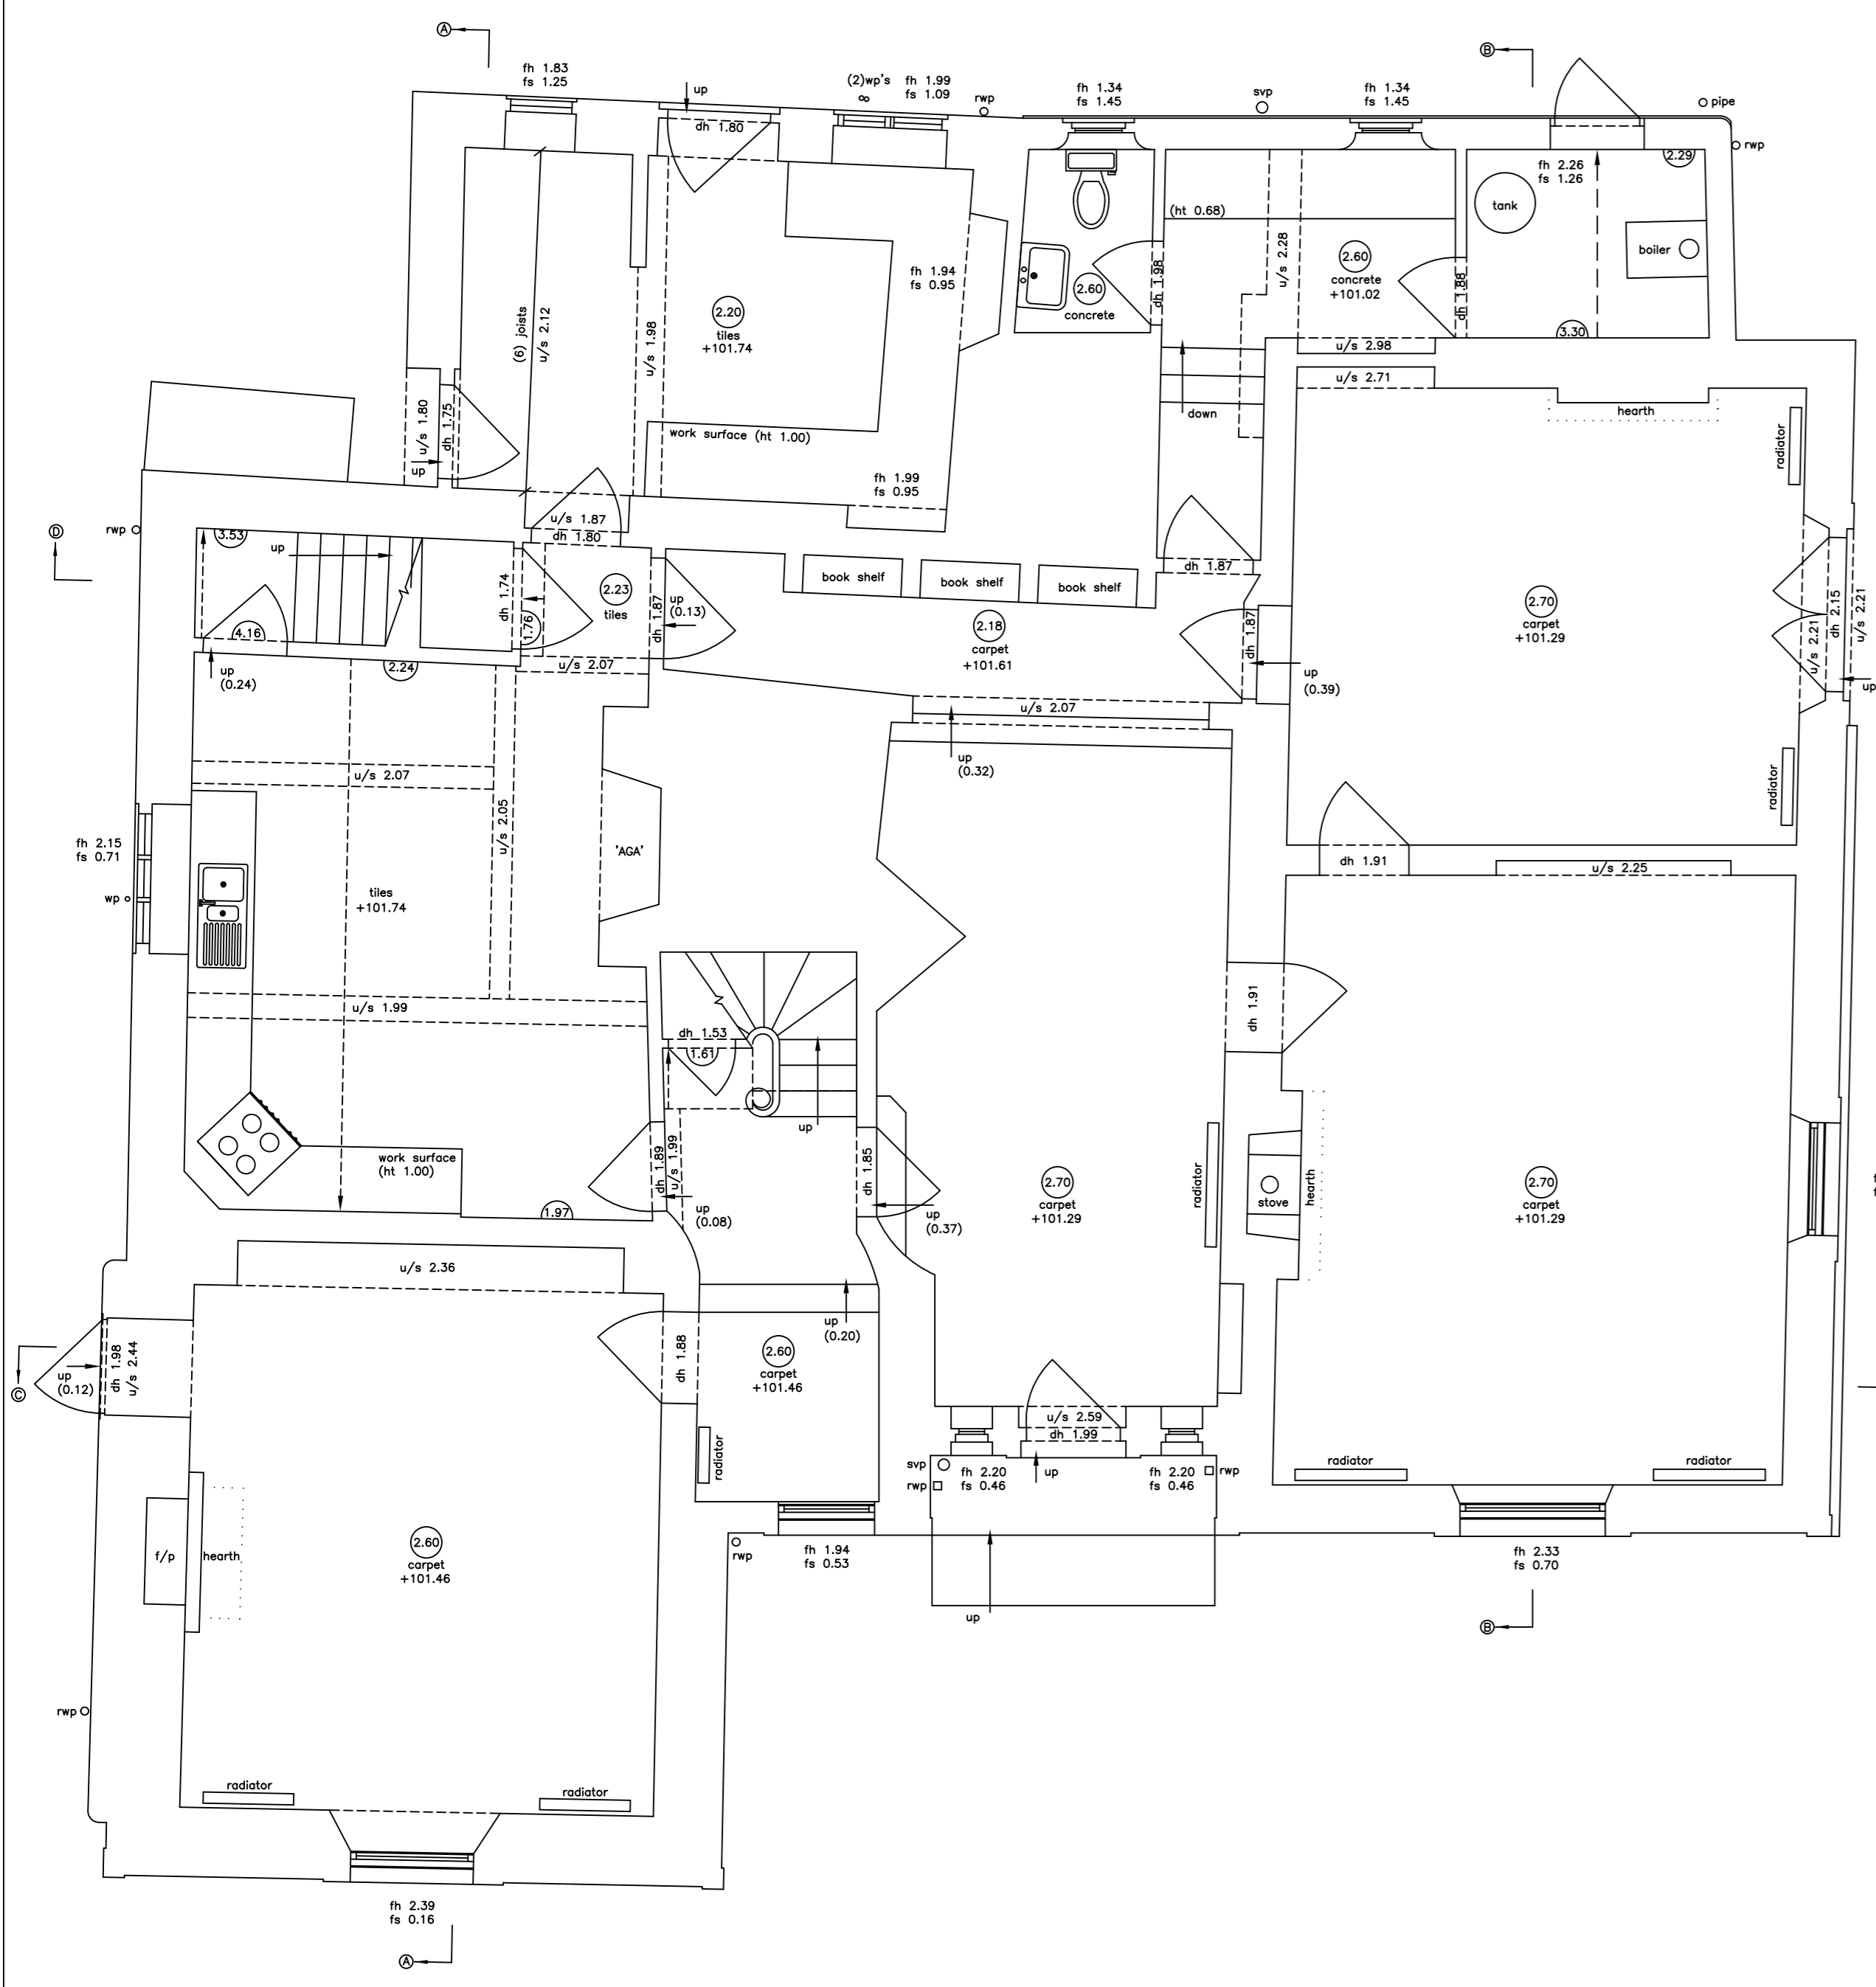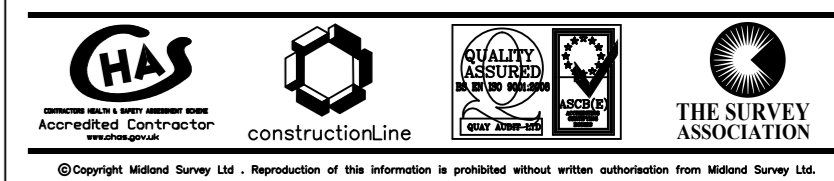

GROUND FLOOR PLAN

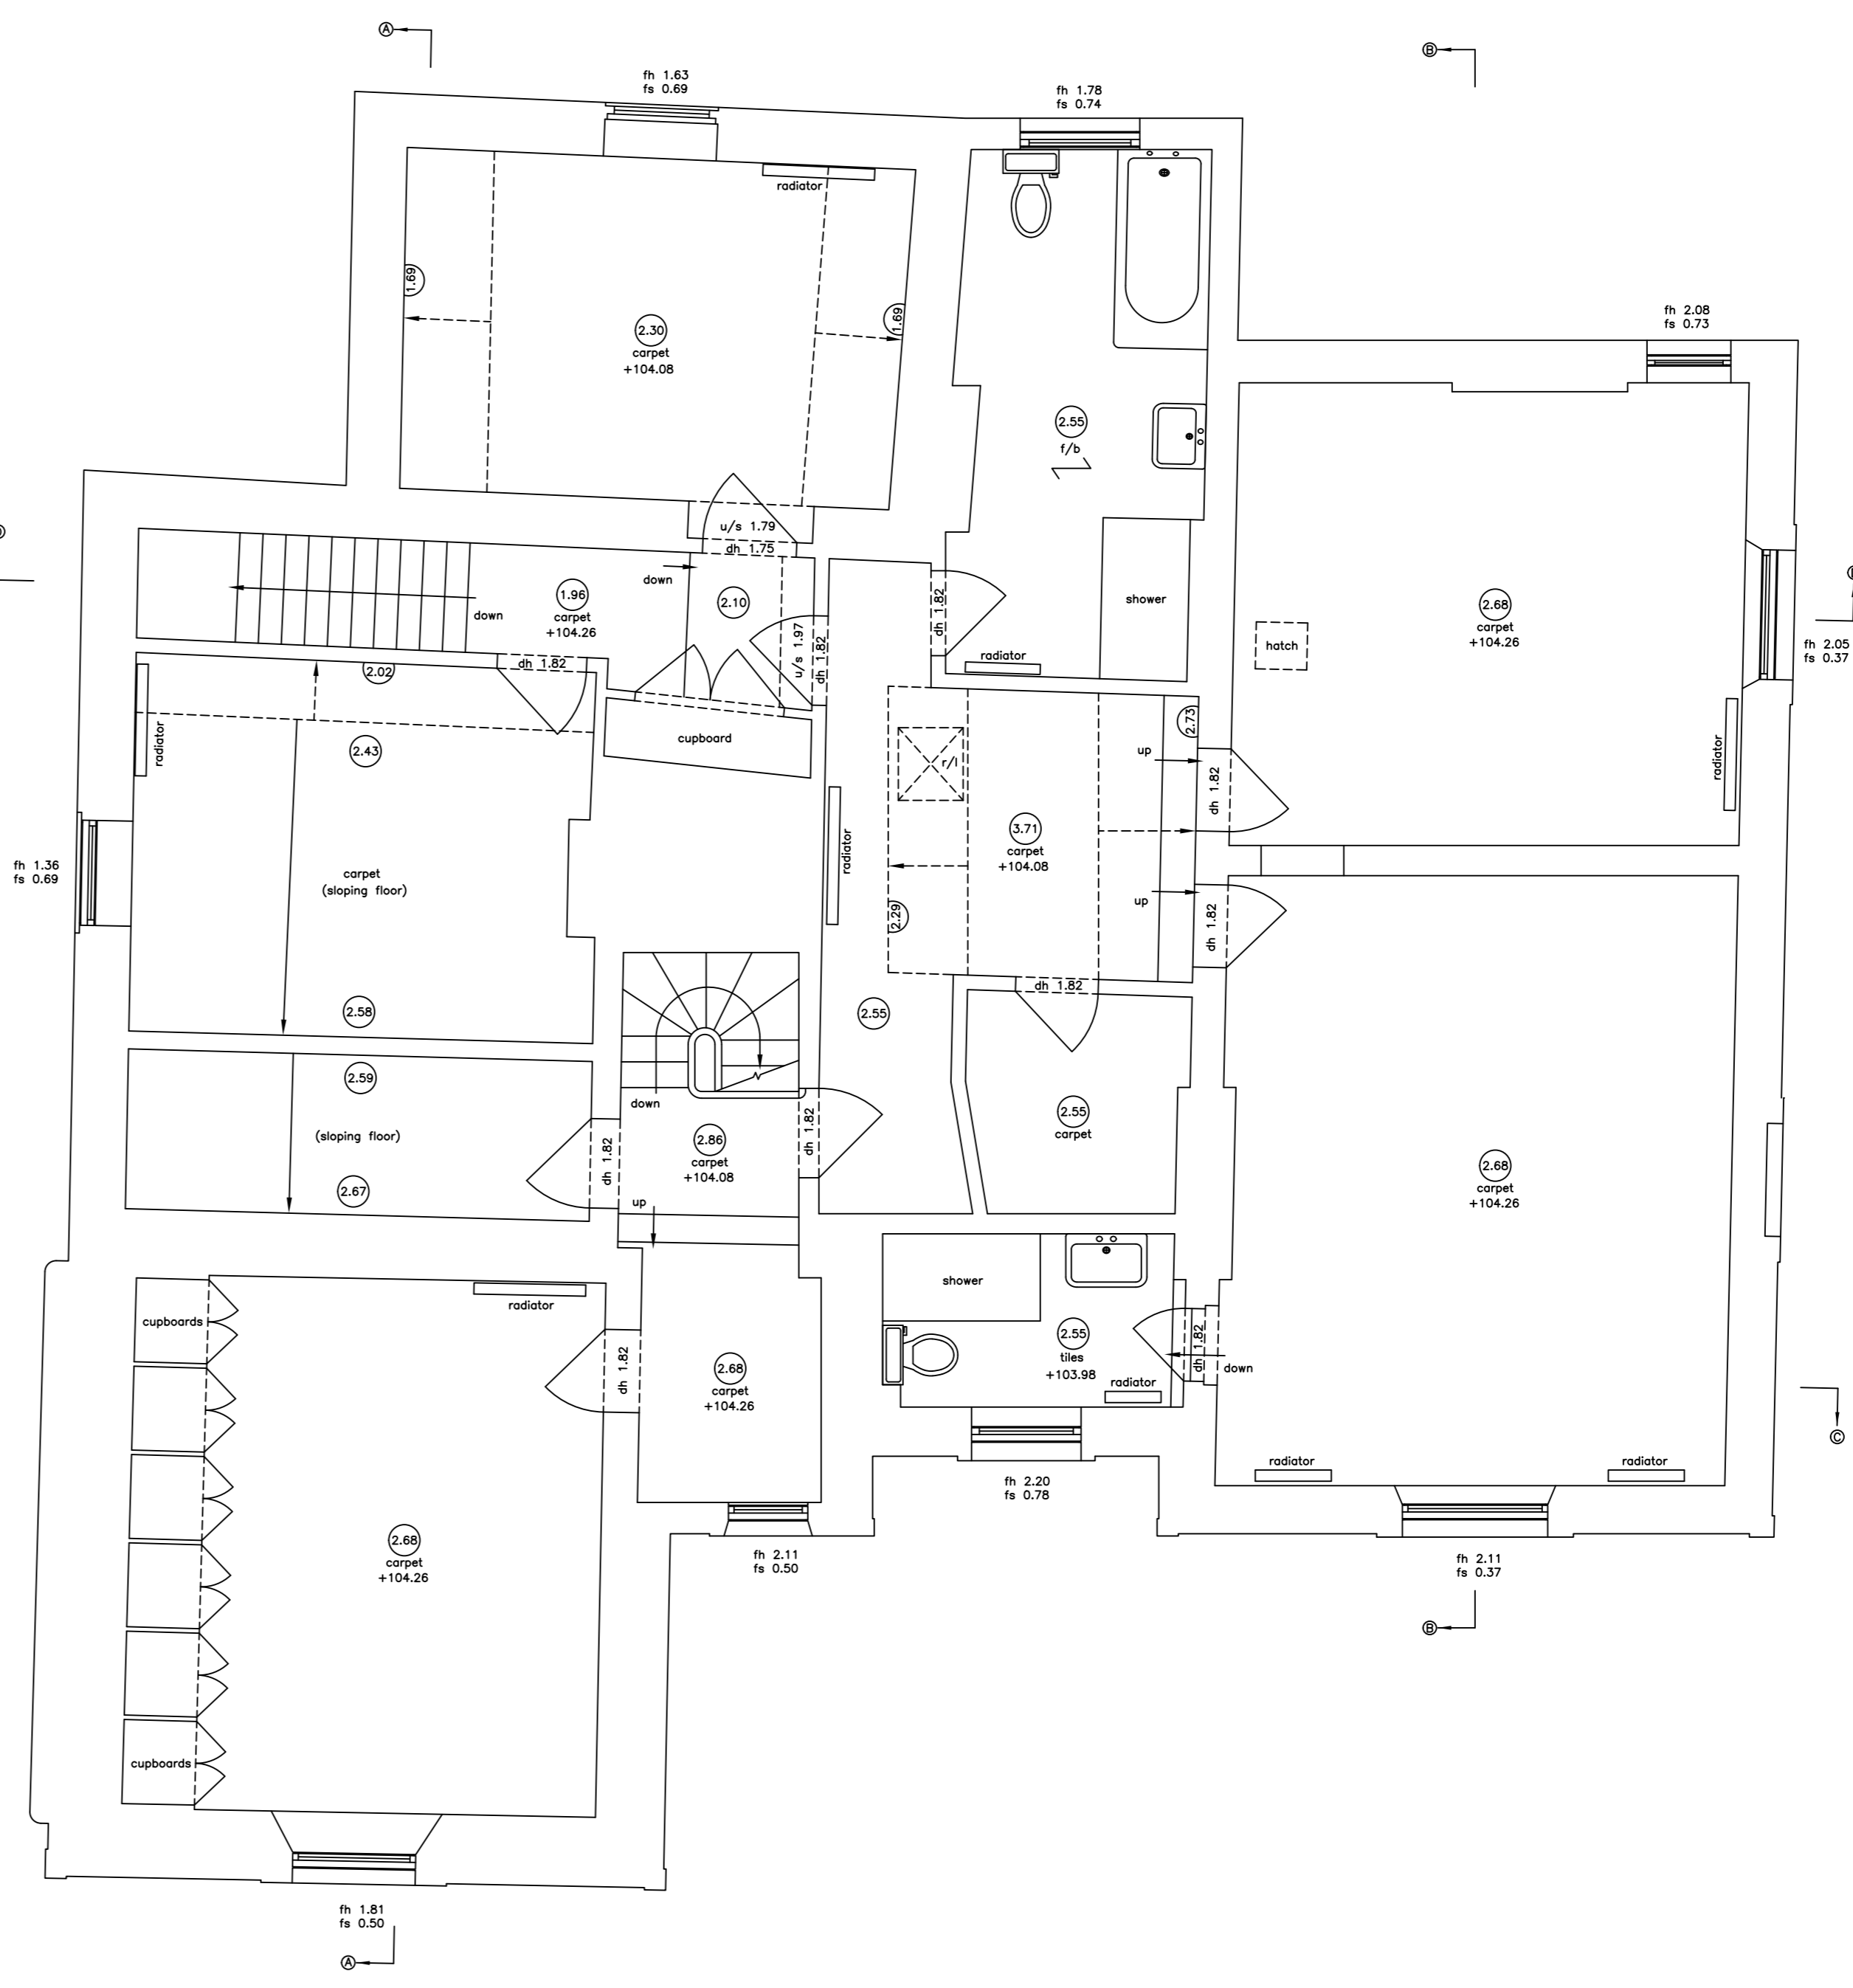

FIRST FLOOR PLAN