


NOTE


1. Refer to figured dimensions, do not scale
2. The contractor must report any discrepancies to the Architect
3. All dimensions must be checked on site before proceeding
4. The Architects disclaim responsibility for variations made from this drawing without their written consent
5. Please ensure that there have been no additional revisions to this drawing before starting work
6. All products are to be used strictly in accordance with the manufacturer's instructions

Revisions

- Revision A: 17.04.20: Site levels added
 Revision B: 12.06.20: Room dimensions added
 Revision C: 05.08.20: Dwelling reduced to 1 1/2 storey; layout revised
 Revision D: 20.11.20: Home office added above garage. Garage roof raised slightly
 Revision E: 23.11.20: Garage removed and replaced with garden store; stairs to home office incorporated, study changed to cloak following discussions with client
 Revision F: 15.12.20: Staircase to home office flipped
 Revision G: 18.12.20: Garage reinstated, car port cranked to run along boundary

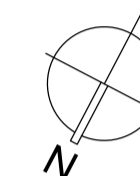

NORTHWEST ELEVATION

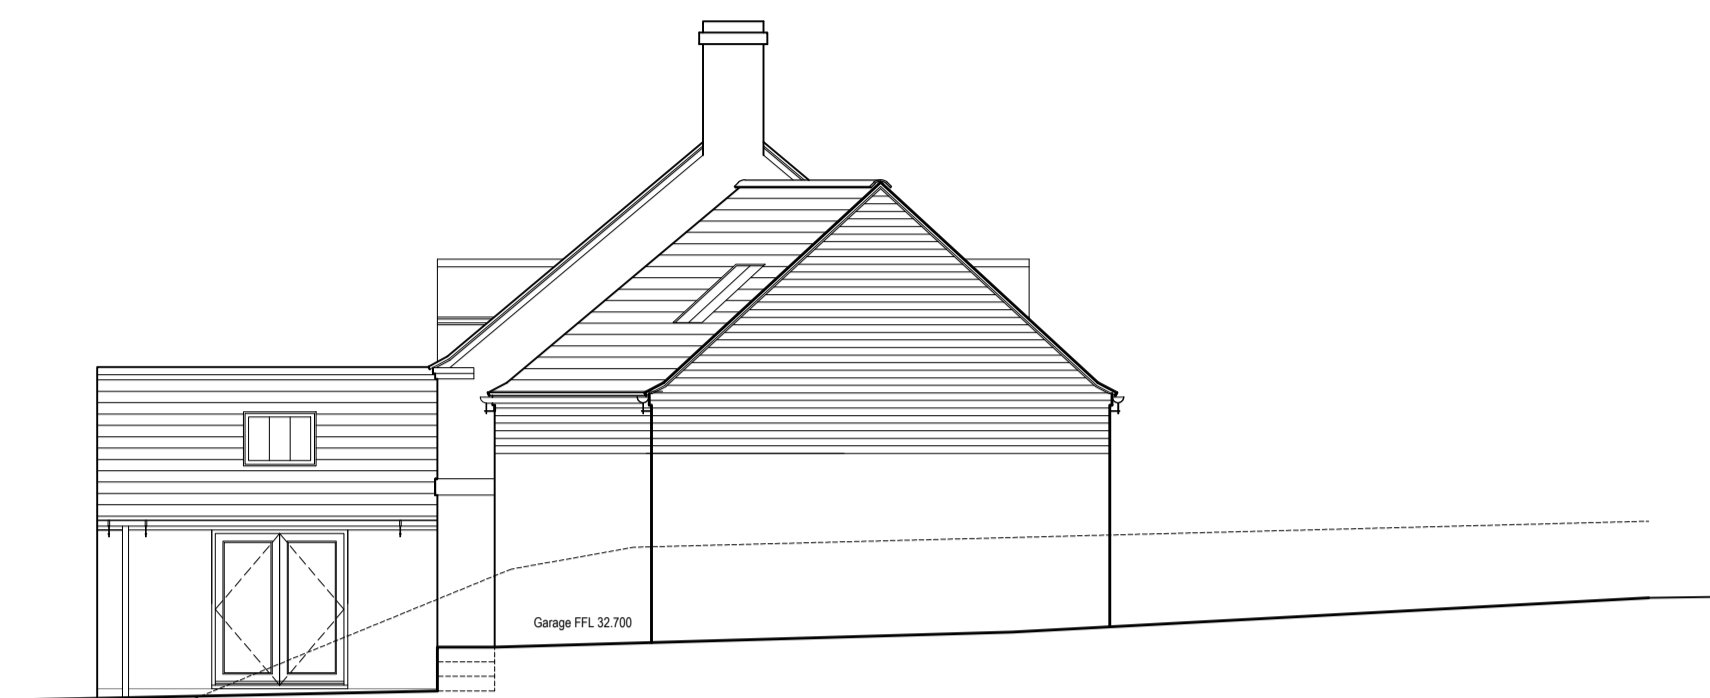


NORTHEAST ELEVATION




SOUTHEAST ELEVATION



SOUTHWEST ELEVATION

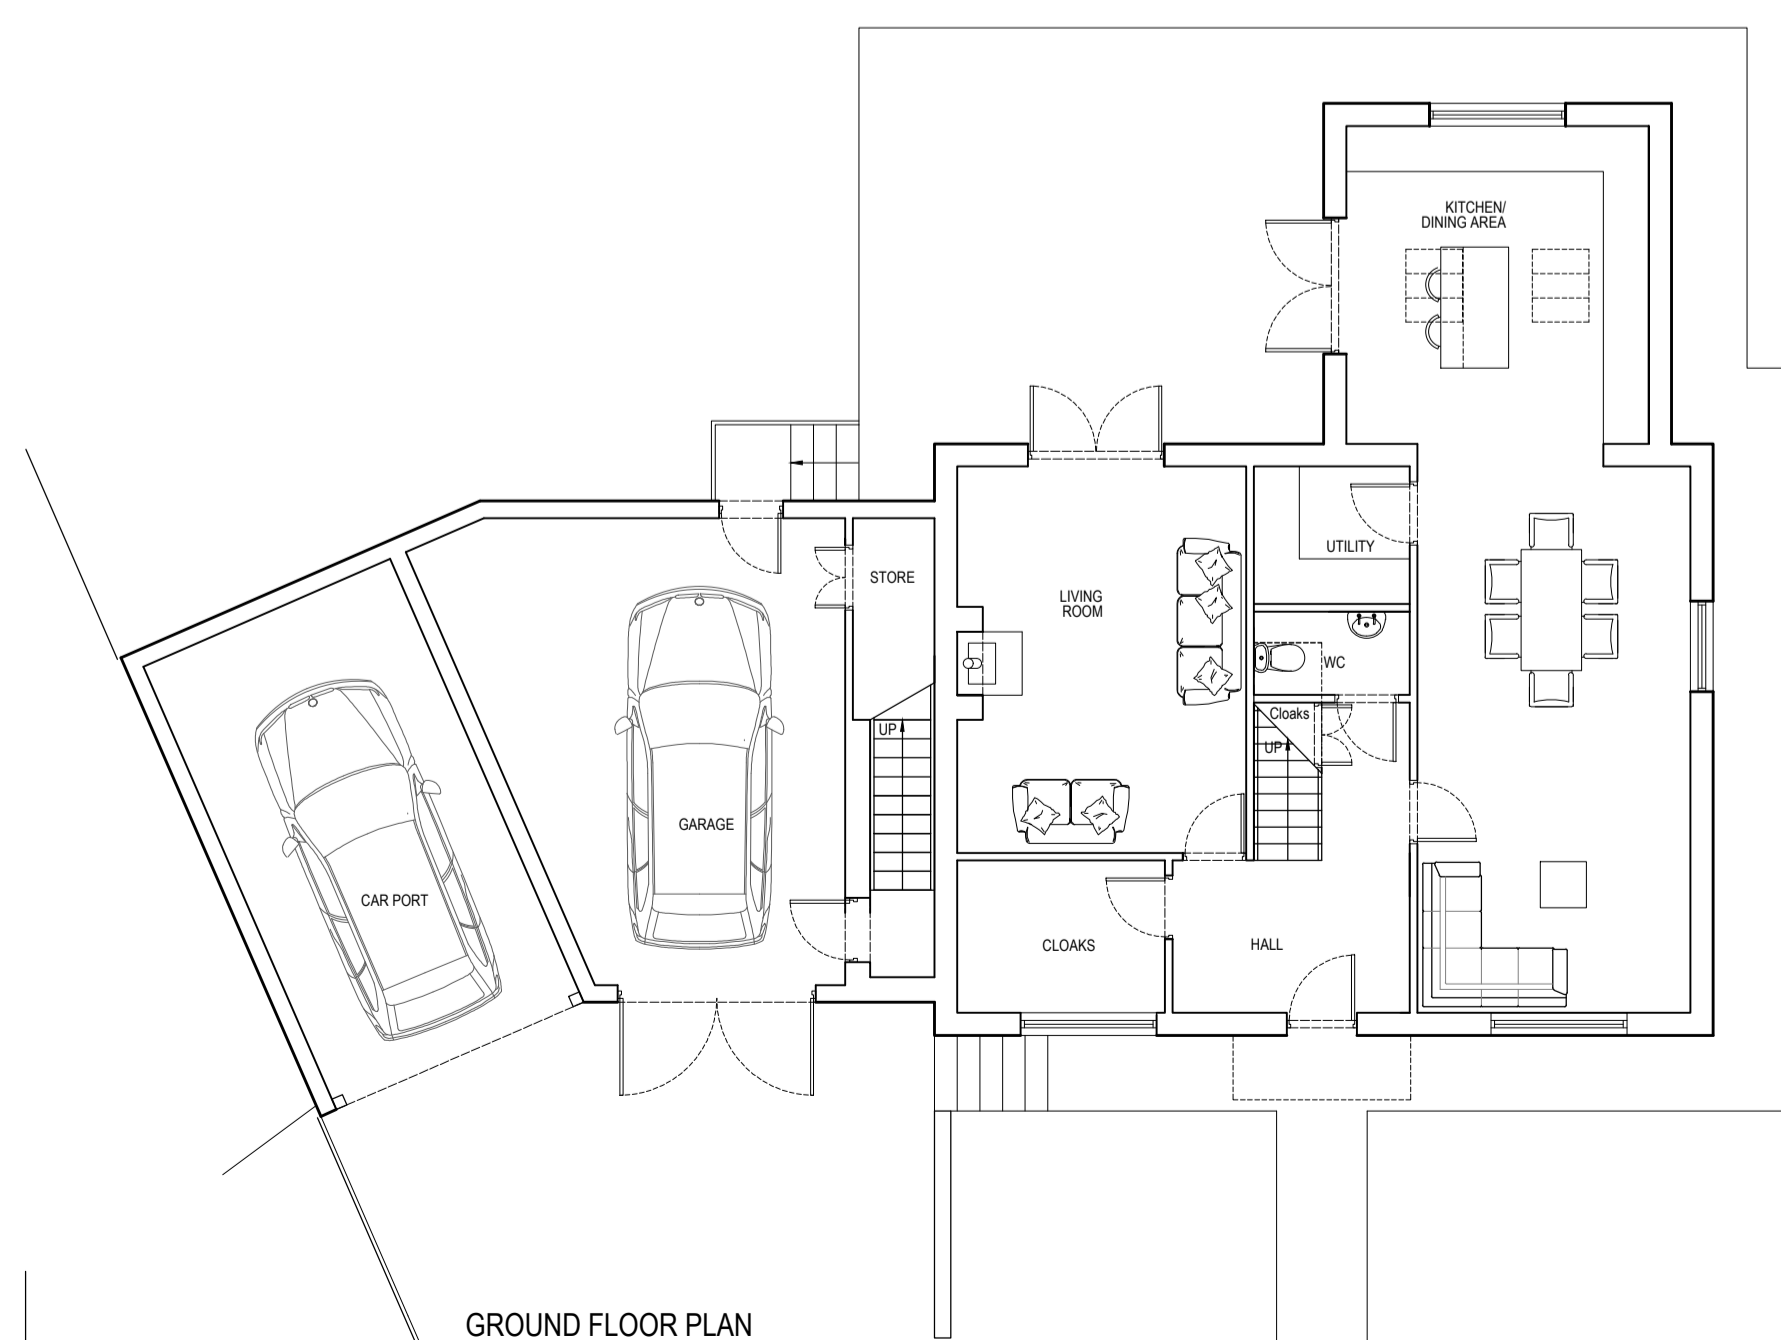

GROUND FLOOR PLAN

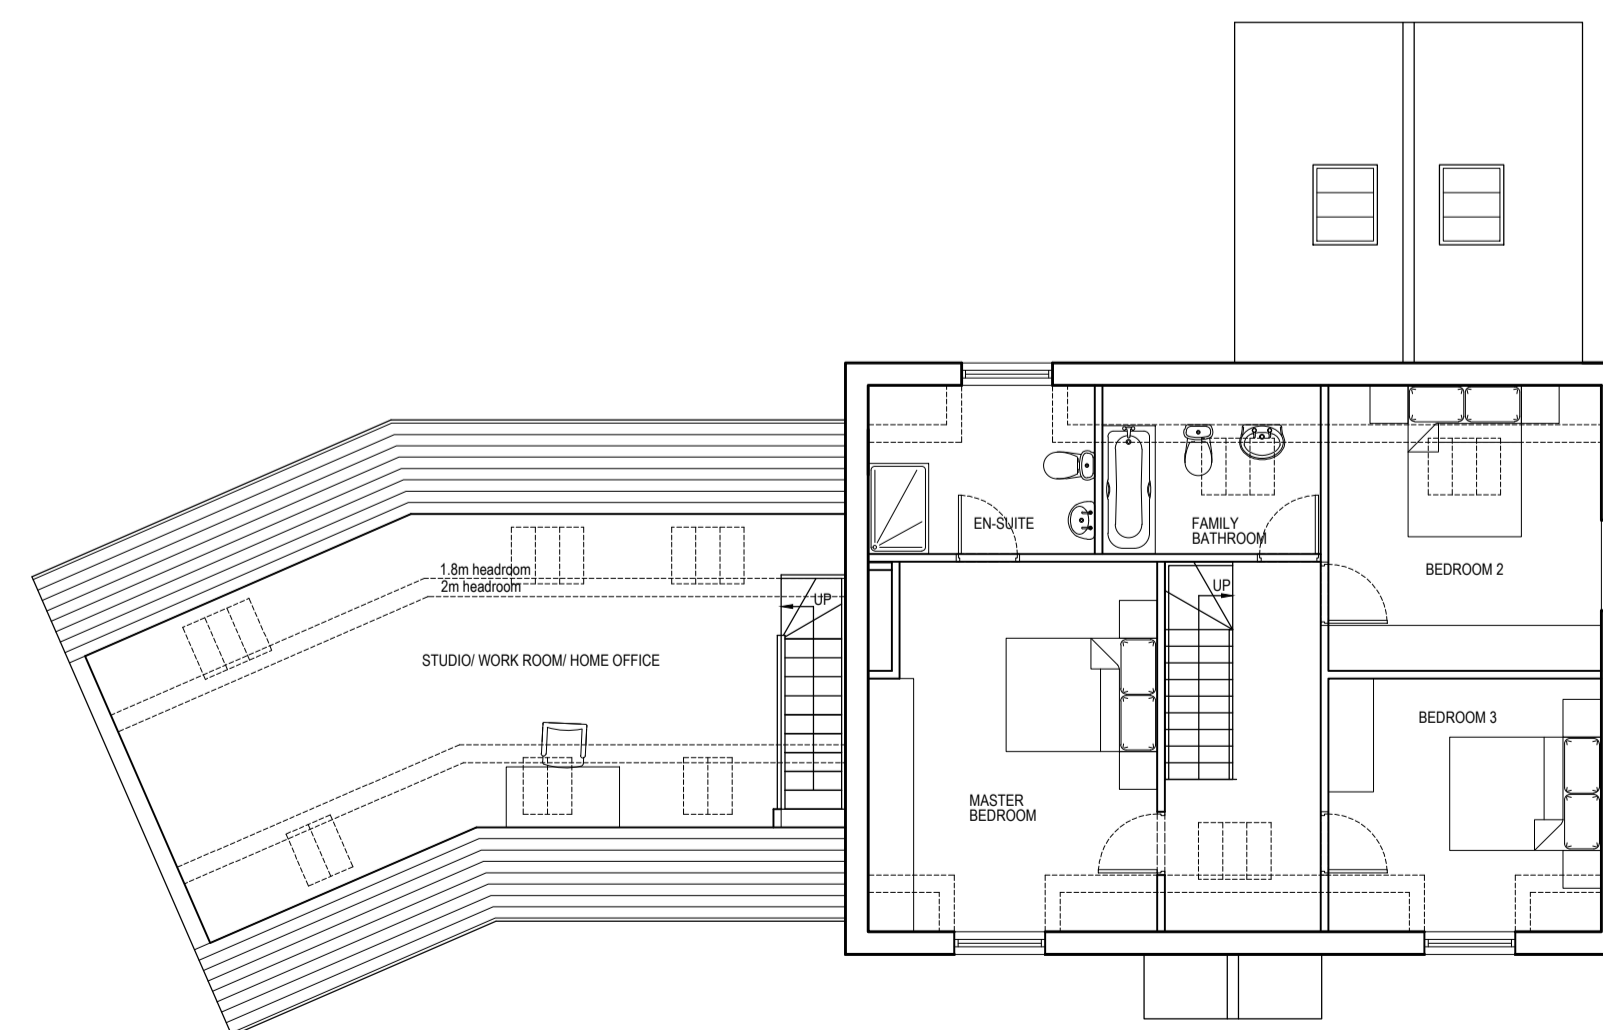

FIRST FLOOR PLAN

GUY TAYLOR
 ASSOCIATES
 NEWARK / MANCHESTER / DERBY
 Newark Studio
 T: 01636 605100
 Derby Studio
 T: 01332 477325
 Manchester Studio
 T: 0161 8261042
 www.guytaylorassociates.co.uk

Client
MR F. TAYLOR

Project Title
**RESIDENTIAL DEVELOPMENT
 GLEBE FARM, GLEBE DRIVE, BURTON JOYCE, NOTTS**

Drawing Title
**THE RISE - PLOT R4
 PROPOSED PLANS AND ELEVATIONS**

| | | | |
|-------|-------------|--------|------------|
| Scale | 1:100 at A1 | Job No | 812.1160.2 |
| Date | MARCH 2020 | Dwg No | PL 113 |
| Drawn | DMO | Rev | G |

This design and drawing is the copyright of Guy St John Taylor Associates Limited and may not be reproduced in any form whatsoever without prior written consent. Issue of the drawing does not impart any real ownership or rights over the content.