




Front Elevation

Side Elevation




Site Plan 1:500

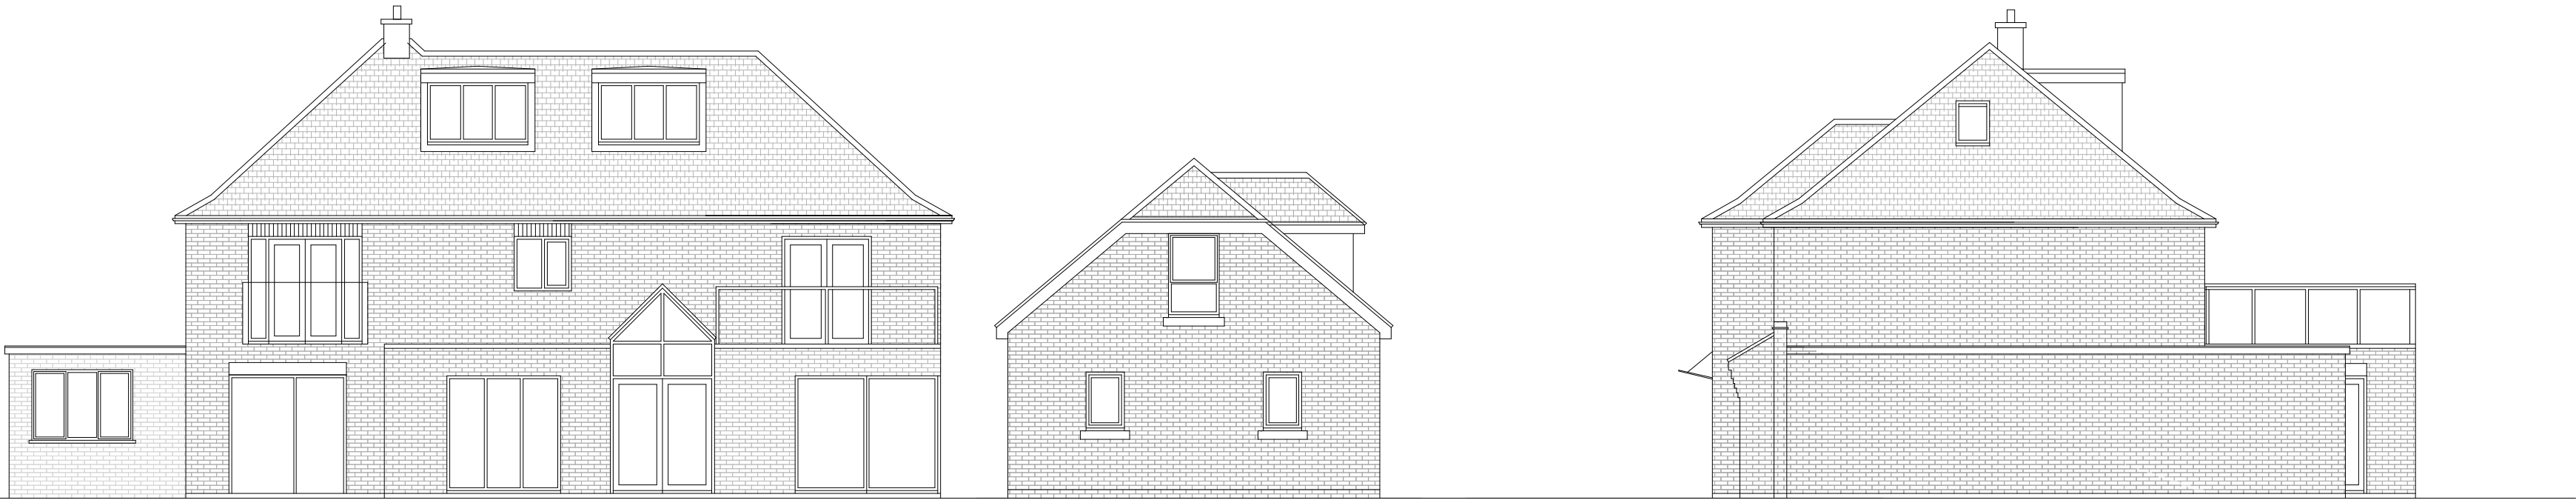


Rear Elevation

Side Elevation

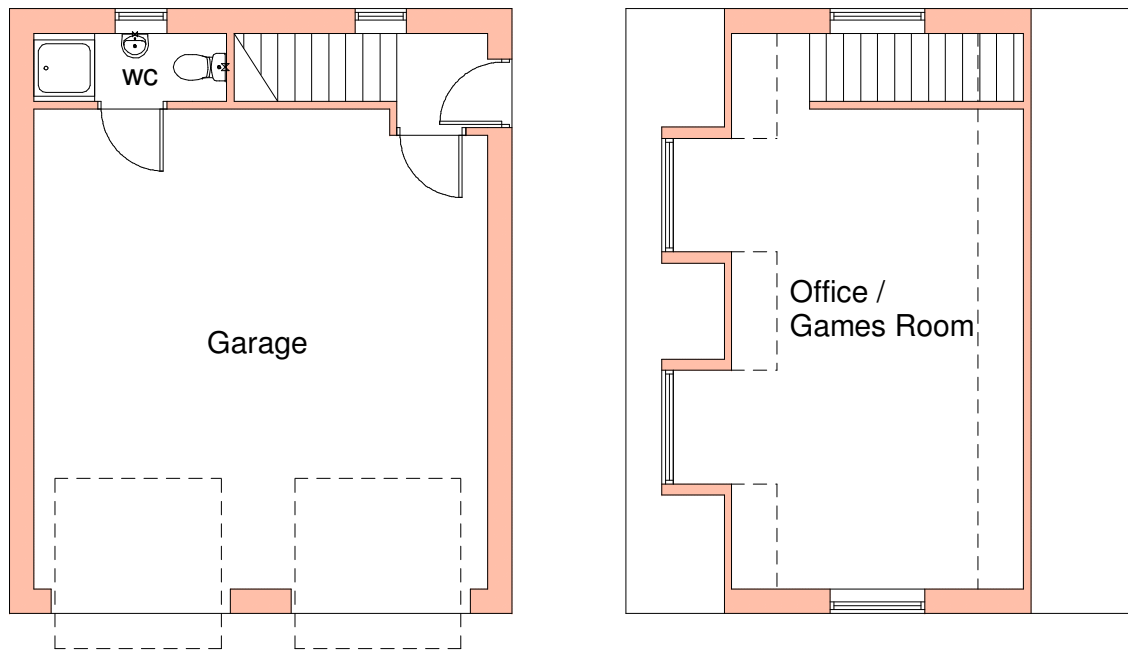


Garage Ground Floor Plan

Garage First Floor Plan

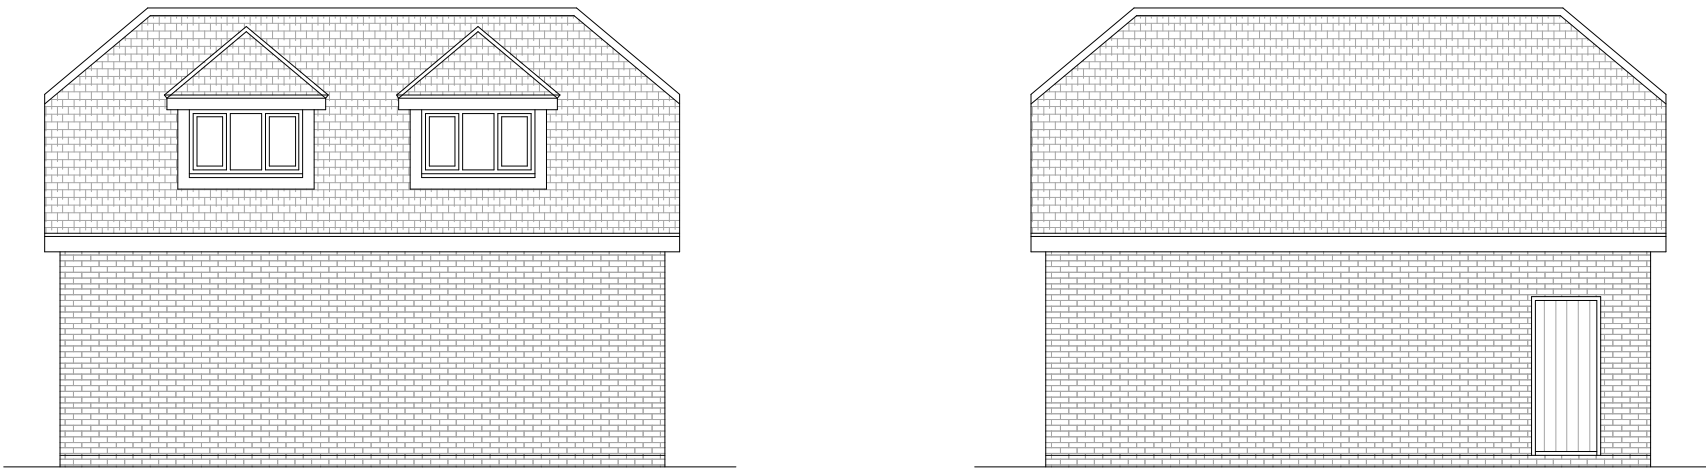


Garage Side Elevation


Garage Side Elevation

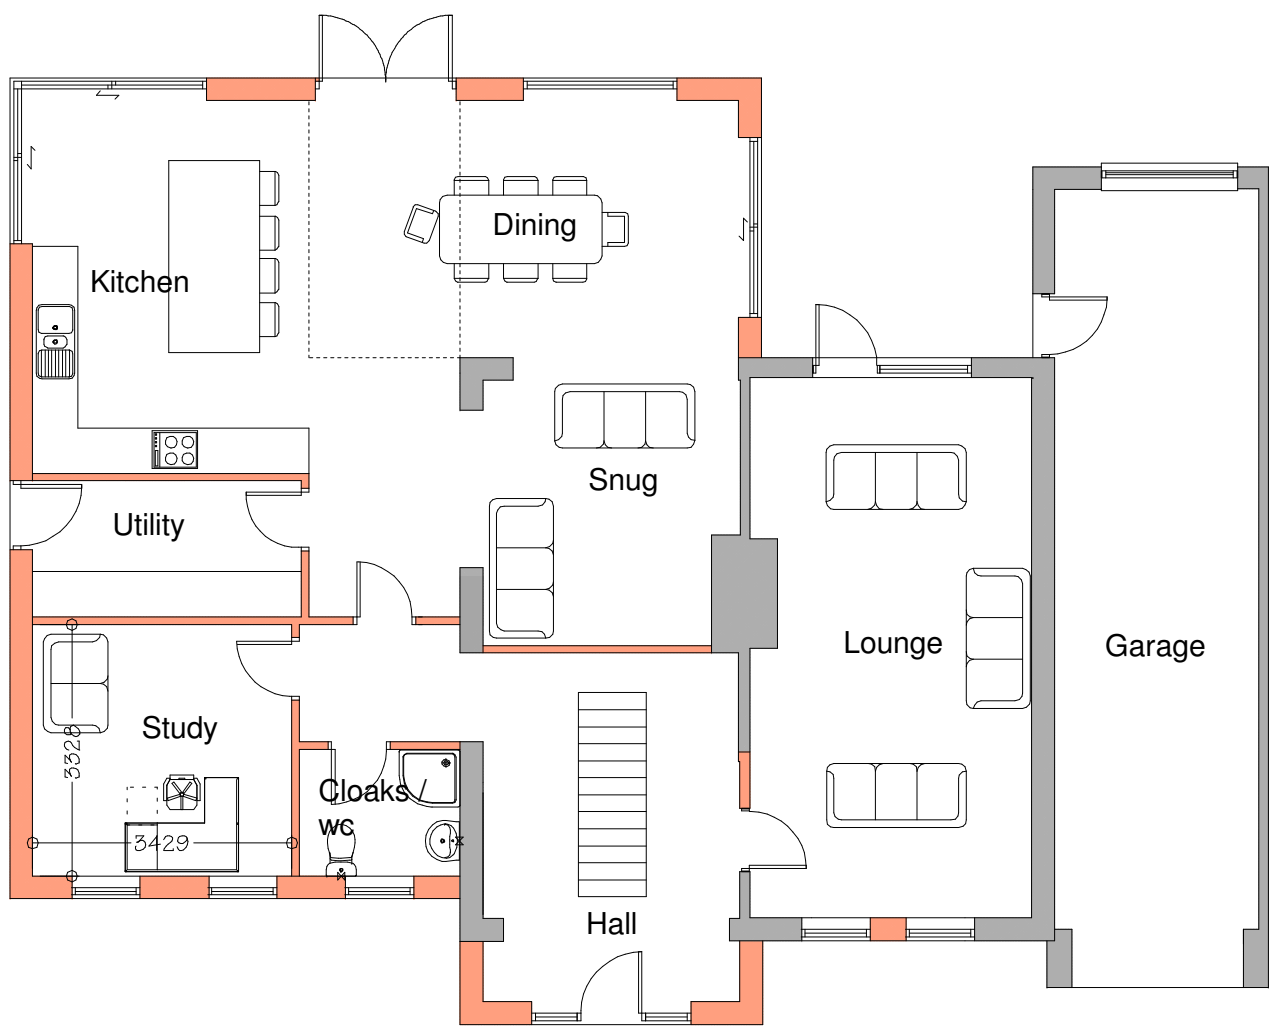

Ground Floor Plan

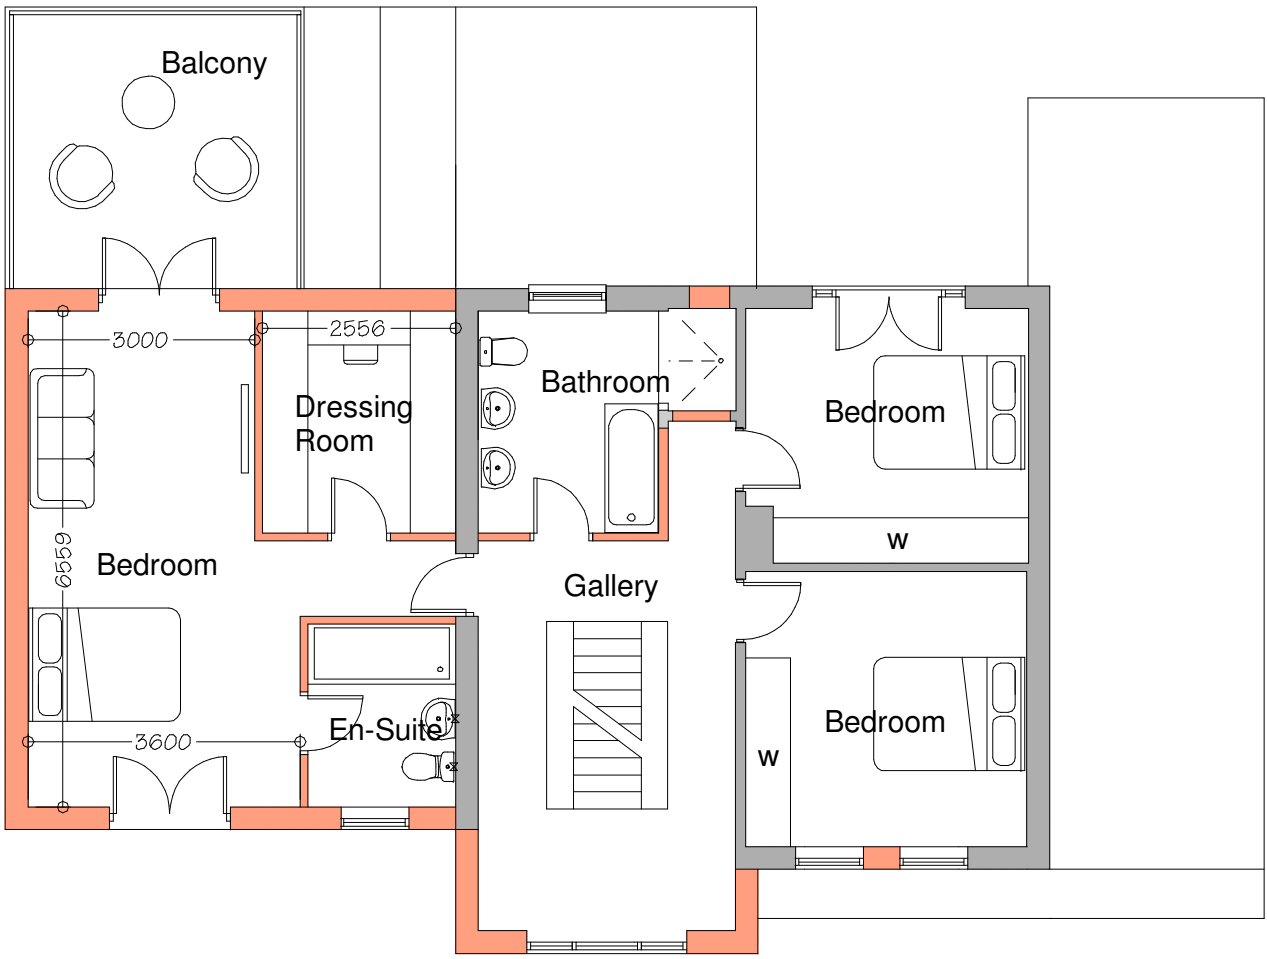

First Floor Plan

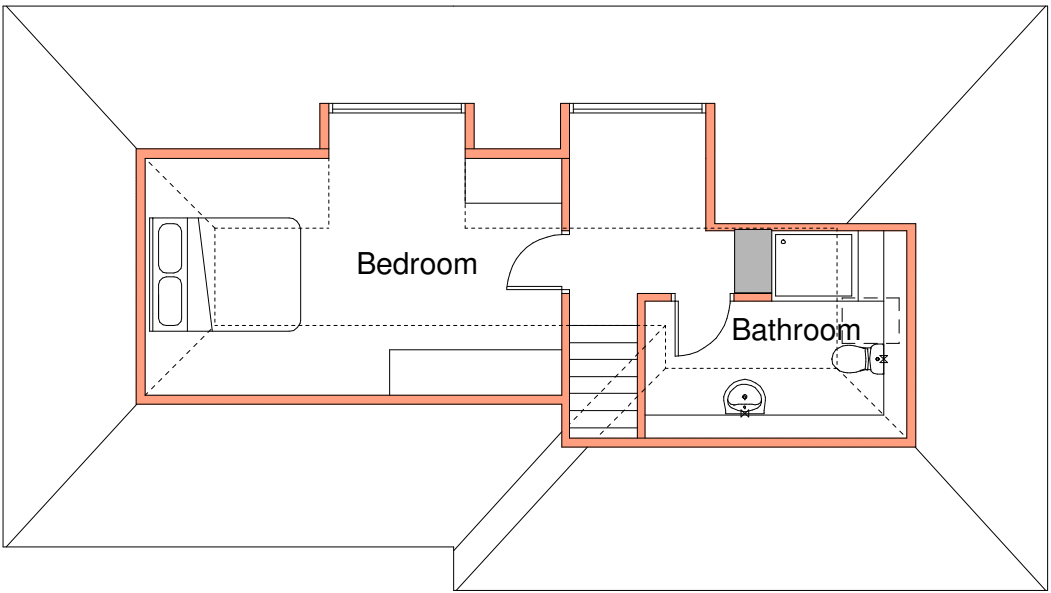

Second Floor Plan

Rev.	Details:	By / Chk:	Date:
<p>Copyright of this drawing is vested in J Mason Associates and it must not be copied or reproduced without formal consent. Only figured dimensions are to be taken from this drawing. All contractors and sub-contractors are responsible for taking and checking all dimensions relative to their work and should not scale off this drawing.</p> <p>Notify J Mason Associates immediately of any variation between drawings and site conditions.</p> <p>USE FIGURED DIMENSIONS IN PREFERENCE TO SCALED - IF IN DOUBT ASK.</p> <p>Where drawings are based on survey information received, surveys are available on request.</p> <p>All drawings to be read in conjunction with all relevant Structural and M&E Engineers drawings and specifications.</p> <p>H&S HAZARDS:</p> <p>Significant hazards relative to the architectural design shown on this drawing have been assessed and highlighted with reasonable skill and care using a warning triangle system.</p> <p>This drawing is to be read in conjunction with all other hazards/risks which have been identified and recorded within the construction phase H&S plan.</p> <p>It is assumed that all works on this drawing will be carried out by a competent contractor working, where appropriate, to an approved method statement.</p> <p>Significant hazards are defined as: -</p> <ul style="list-style-type: none">Those not likely to be obvious to a competent contractor or other designers.Those of an unusual nature.Those likely to be difficult to manage effectively.			
<p>J Mason Associates</p> <p>www.jmasonassociates.com Tel: 01543 467788 J Mason Associates St. Thomas House, Wolverhampton Road, Cannock, WS11 1AR</p> <p>J Mason Associates Registered in England & Wales 5093992</p>			
<p>Client:</p> <p>Mr & Mrs G Vincent</p>			
<p>Project:</p> <p>Extension & Alterations to 248 Main Street Stonnall</p>			
<p>Drawing Title:</p> <p>Proposed Plans & Elevations</p>			
Stage:	Status:	Sheet Size:	
	Preliminary	A1	
Job Number:	Date:	Scale:	
2437	03-02-20	1:100	
			Revision:
			A