



Proposed Ground Floor Plan

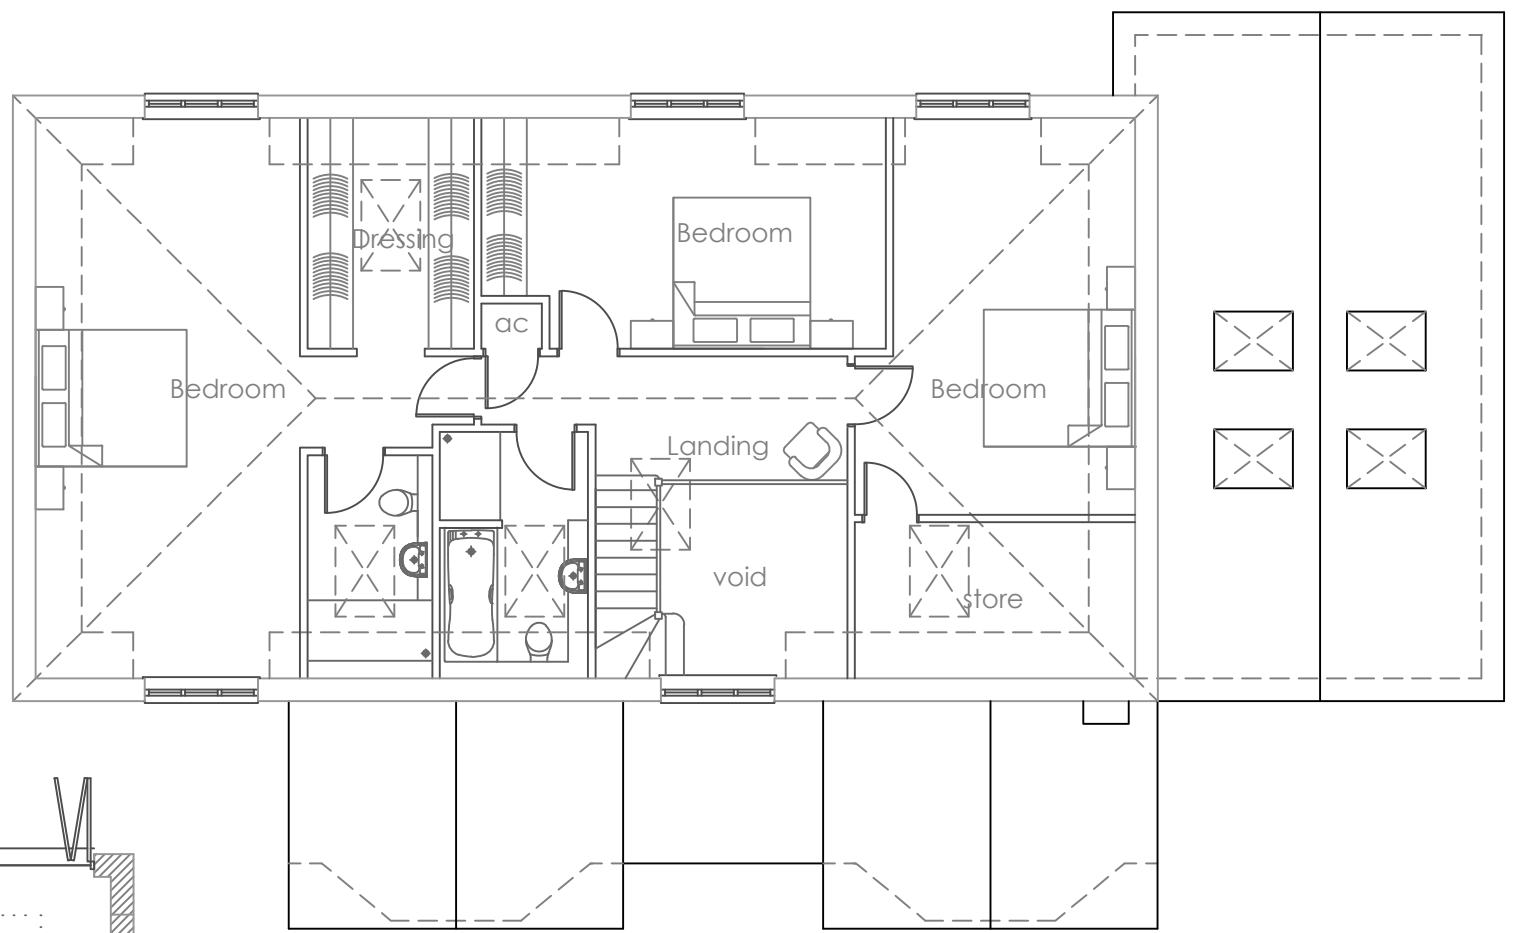

Proposed First Floor Plan

Total Proposed Floor Area:  
278 sqm / 2992 sq ft

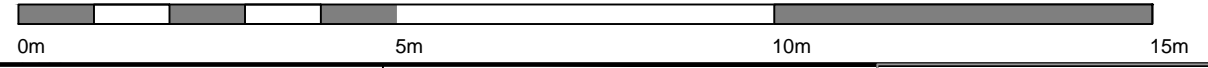

Crown Copyright 2008. All rights reserved. Licence number 100020449  
Do not scale from this drawing except for Planning purposes.  
All dimensions to be checked on site.

Drawing Revision Details:

Project:	Extension
Client:	Mr & Mrs McCabe
Address:	Corrie Kitwalls Lane Milford on Sea. SO41 0RJ.

Drawing Title:	Proposed Plans
Drawing No.:	PP.01
Scale:	1:100 @ A3
Revision:	-
Date:	November 2020



**MORGAN BUILDING DESIGN**  
ARCHITECTURAL DRAWING & PLANNING SOLUTIONS  
M: 07798 918538 T: 01590 381131  
hannah@morganbuildingdesign.co.uk