



© This Drawing remains the property of SUNAN architecture and shall not be reproduced in part or whole without the written consent of SUNAN Architecture.

Do not Scale this drawing.
 All Dimensions to be verified on site by Main Contractor before the commencement of any work.
 Report all discrepancies to Designer/Architect immediately.
 This drawing is to be read with all related Designer/Architects and Engineers drawings and other relevant information.

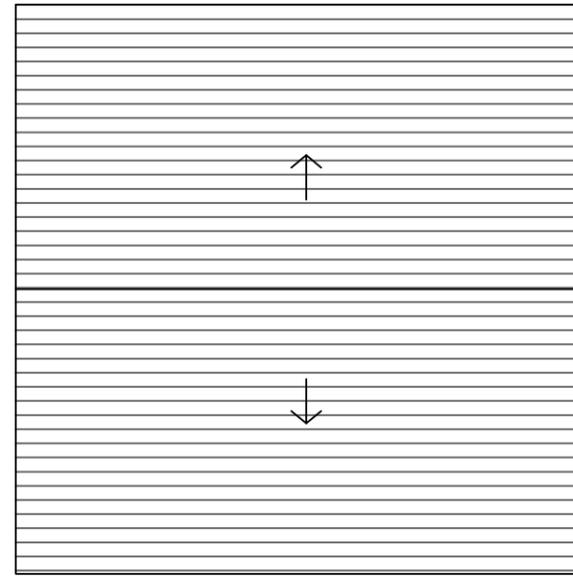

EXISTING ROOF PLAN

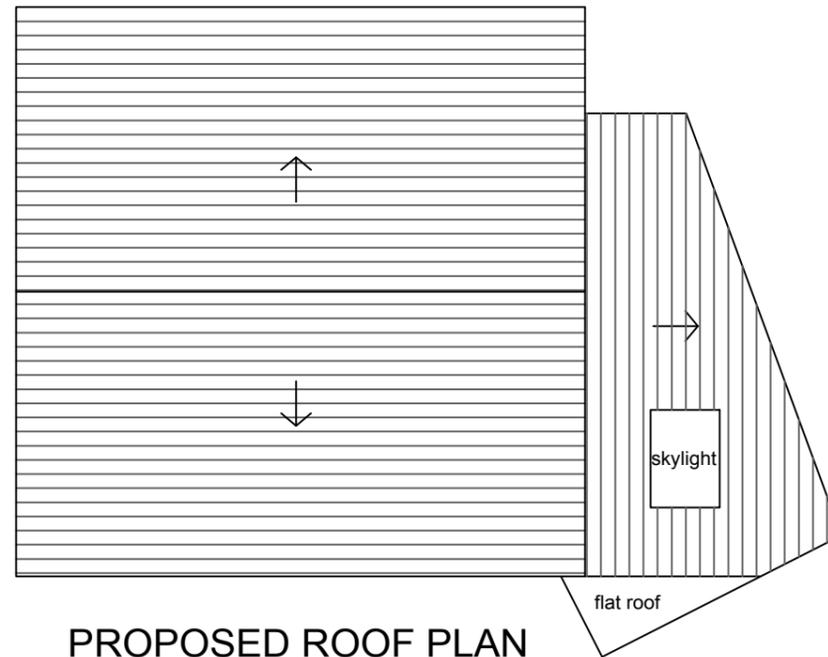

PROPOSED ROOF PLAN

Rev.	Description	By	Date

SUNAN Architecture

11 Dalston Lane, London, E8 8DF
 t/f: 020 8313 3098 m: 078 9876 4423
 info@sunanarchitecture.com / www.sunanarchitecture.com

PROPOSED

Purpose
 Planning

Client:
 Private

Project:
 9 Firs Avenue, Colney Hatch Lane, N11 3NE

Title
 Existing and Proposed Roof Plans

By: SS Date: 10.11.20

Project No: 20107 Scale: 1:100@A3



Scale 1/100

Dwg. No. 20107-10-101	Rev. +
---------------------------------	------------------