





External Elevation C-C

Ground floor shopfront and entrance installation by Tenant with safety glass and grey sashwork finished RAL 7016 to match sample approved by LPA

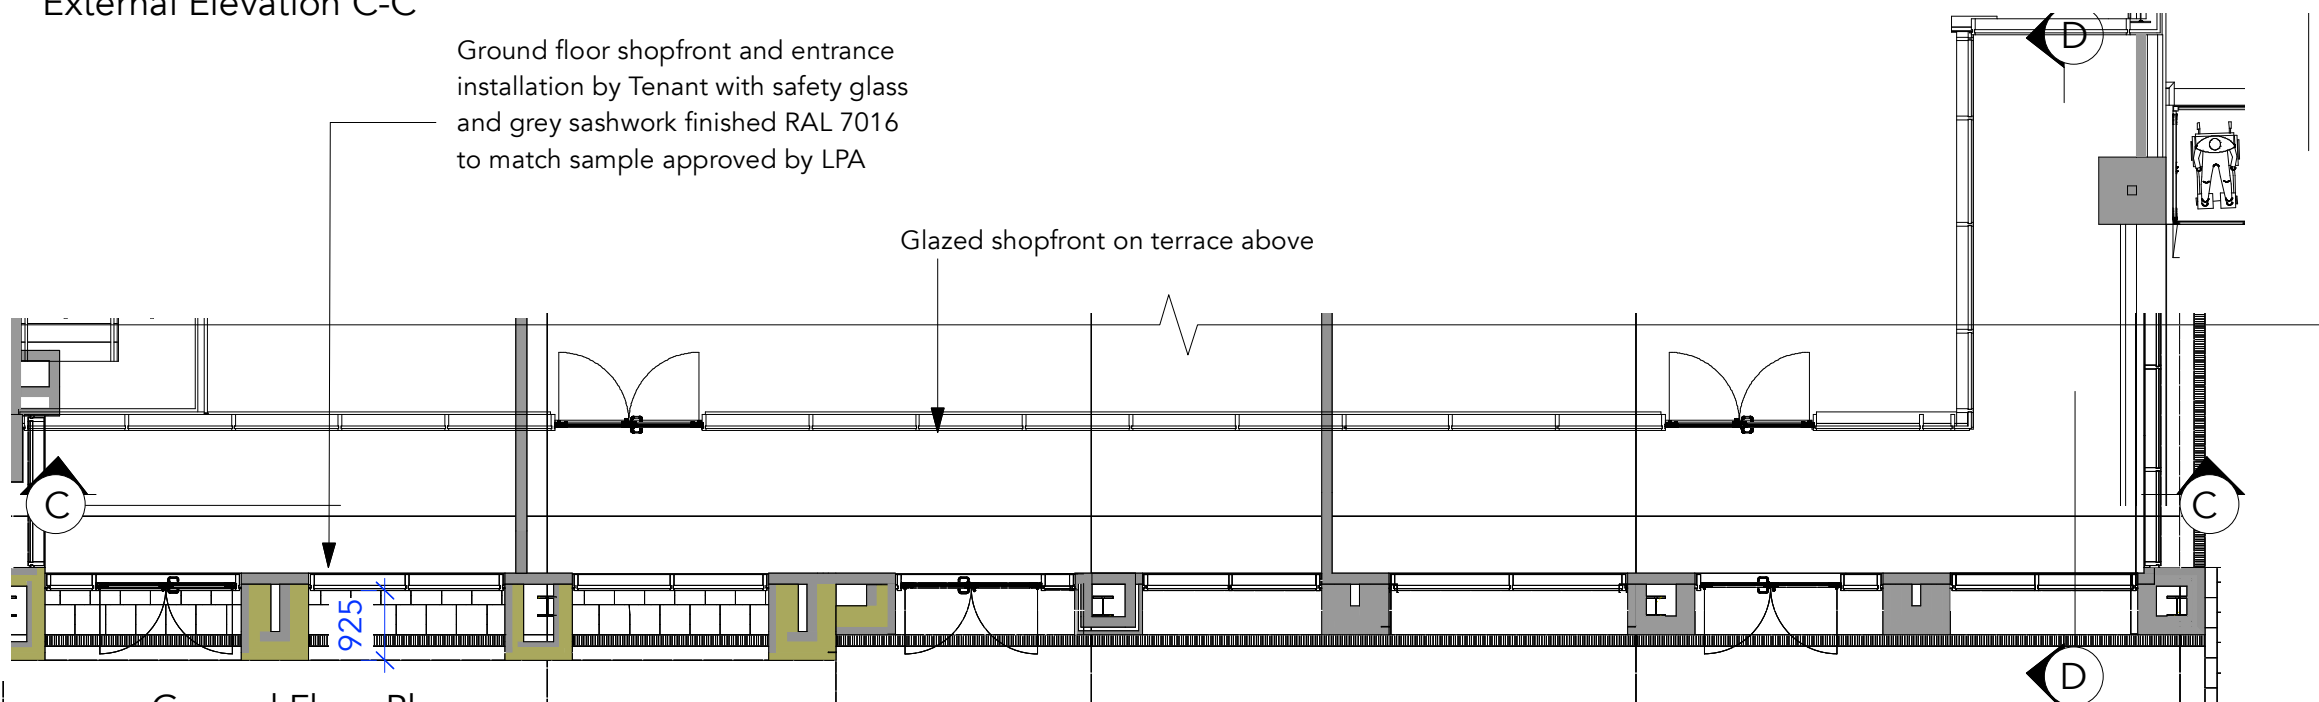


Ground Floor Plan

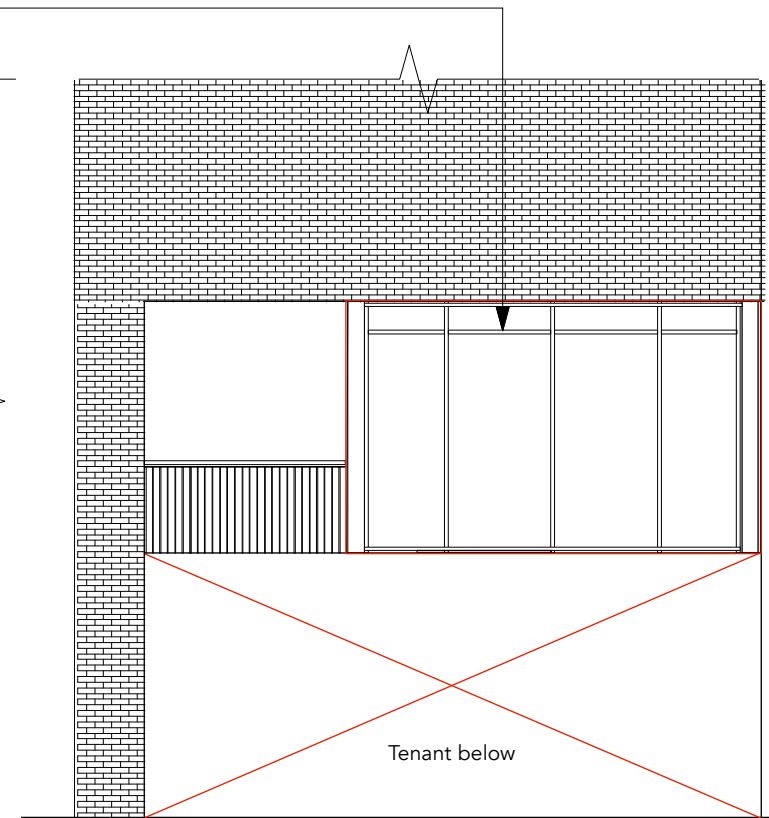

External Elevation D-D

— indicates extent of demise

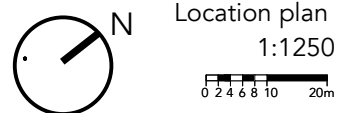

Location plan
1:1250

SCALE: 1:50@A1 1:100@A3	DRAWN BY: SMR	DRAWN DATE: 13.01.2021	REVISION DATE: ..	DRAWING TITLE: PROPOSED EXTERNAL FIRST FLOOR ELEVATION	DRAWING No: DRW2112.01-2	SITE ADDRESS: Unit 18 Riverwalk Durham DH1 4SL	
---------------------------	---------------	------------------------	-------------------	--	--------------------------	--	--