


— indicates extent of demise

■ indicates extent of Tenant fascia

New glazed shopfronts with safety glass and grey sashwork finished RAL 7016 to match sample approved by LPA

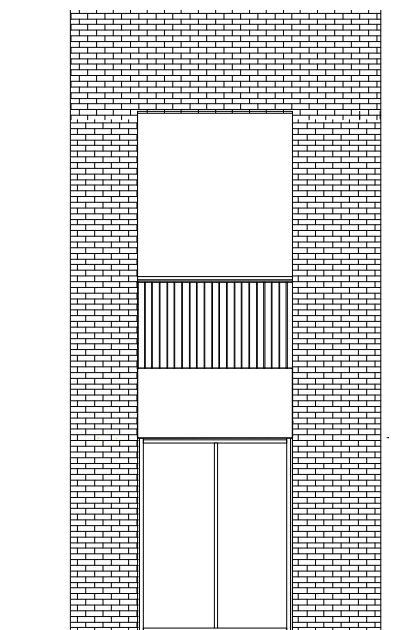

Elevation A-A



Elevation B-B


Ground floor shopfront and entrance installation by Tenant with safety glass and grey sashwork finished RAL 7016 to match sample approved by LPA



Location key
1:1250
0 2 4 6 8 10 20m



Ground Floor Plan

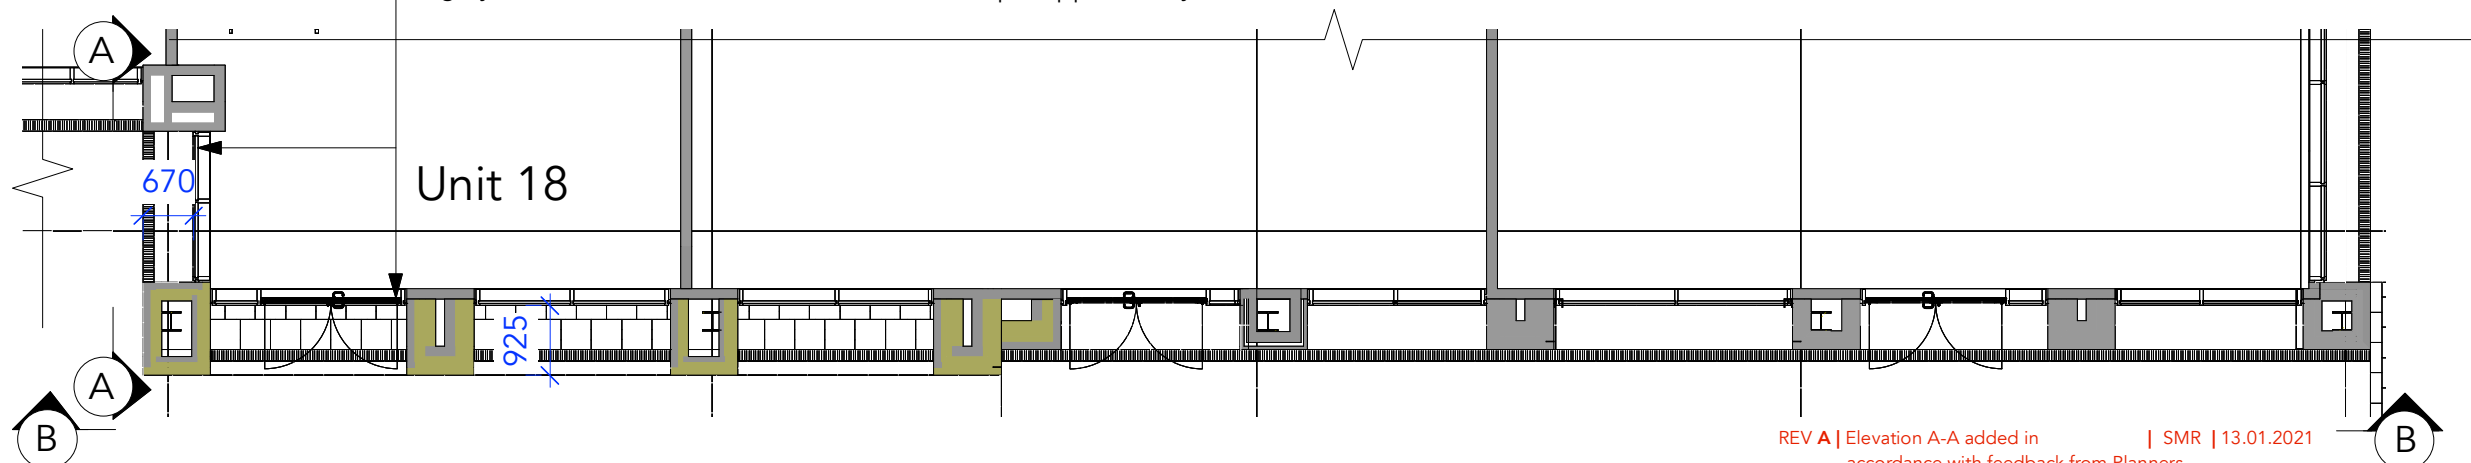

REV A | Elevation A-A added in accordance with feedback from Planners | SMR | 13.01.2021

SCALE: 1:50@A1 | 1:100@A3

DRAWN BY:

DRAWN DATE:

REVISION DATE:

DRAWING TITLE:

DRAWING No:

SITE ADDRESS:

Unit 18
Riverwalk
Durham DH1 4SL

SMR

21.12.2020

13.01.21

PROPOSED EXTERNAL ELEVATIONS

DRW2112.01-1A

