


THE CHANTRY

NORTH WEST BOUNDARY

SOUTH EAST BOUNDARY

COOMBE DINGLE

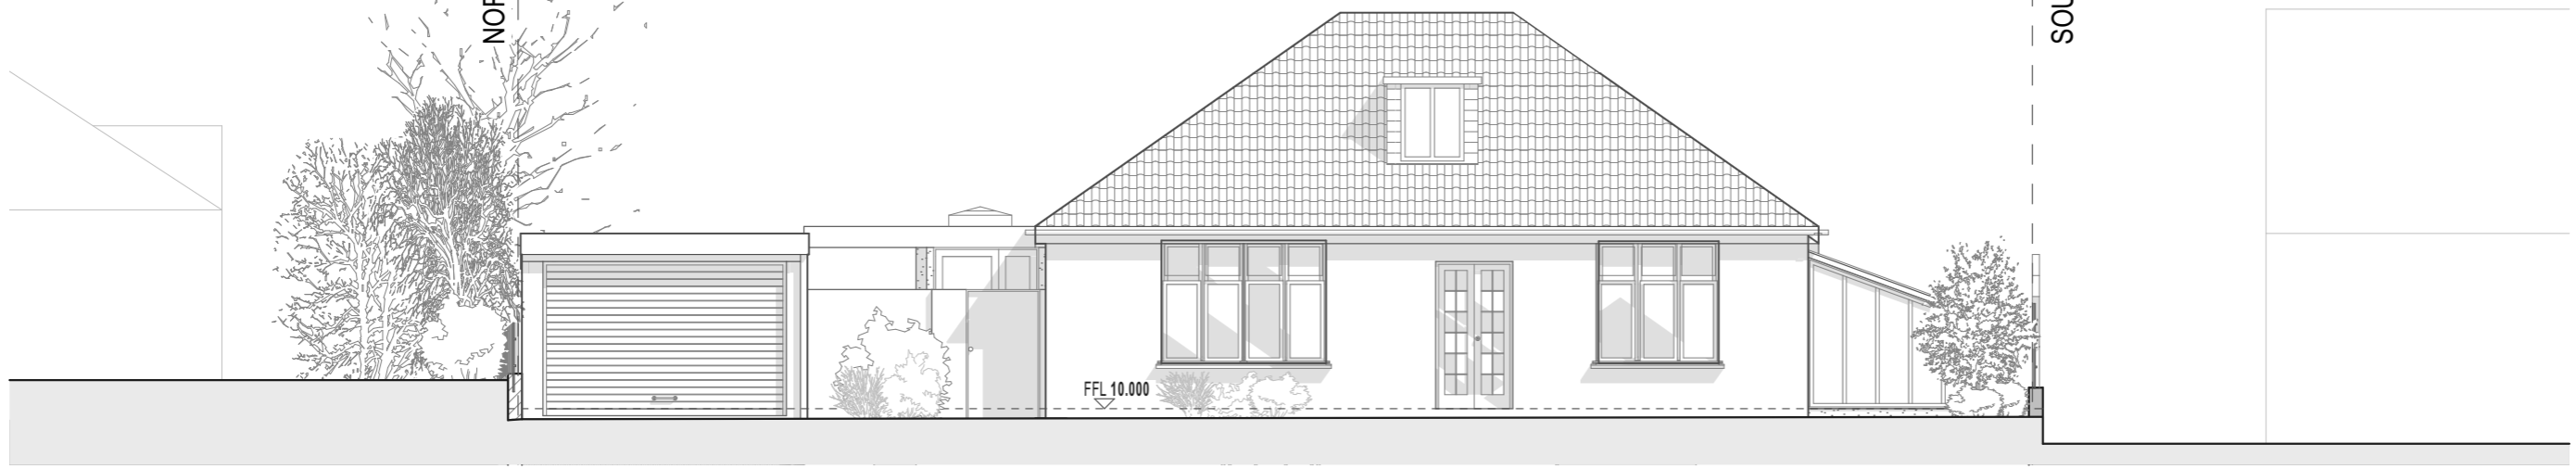

SOUTH WEST ELEVATION
1:100

COOMBE DINGLE


SOUTH EAST BOUNDARY

NORTH WEST BOUNDARY

THE CHANTRY




NORTH EAST ELEVATION
1:100

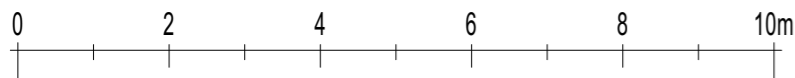

SCALE BAR 1:100 @ A3

EXISTING MATERIALS

Walls: Pebble Dash Render
 Roof: Double Roman
 Doors: uPVC
 Windows: uPVC

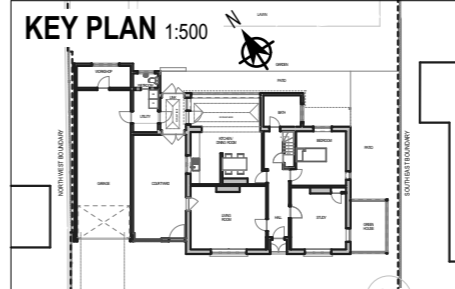

NOTE

- THIS DRAWING IS COPYRIGHT.
- WORK TO FIGURED DIMENSIONS ONLY. CHECK ALL DIMENSIONS ON SITE PRIOR TO CONSTRUCTION.
- ALL CONSTRUCTION TO COMPLY WITH CURRENT BUILDING REGULATIONS, RELEVANT MANUFACTURERS' DETAILS, RELEVANT BRITISH STANDARDS AND CODES OF PRACTICE.

© COPYRIGHT

<p>CHARLES LOUVERSE RIBA Chartered Architect 67A Cheap Street, Sherborne, Dorset, DT9 3BA. Telephone & Fax.: 01935 817622</p>		<p>Drawing title: EXISTING SOUTH WEST AND NORTH EAST ELEVATIONS</p>	
<p>Client: Mr & Mrs Taylor</p>	<p>Scale: 1:100 @ A3</p>	<p>Date: 06 OCT 2020</p>	<p>No: 2002/ 06</p>
<p>Project: Arncliffe, Marston Road, Sherborne, Dorset. DT9 4BL</p>		<p>Drawn by: JB</p>	

Paper Size A3