



Site Location  
Scale 1:1250

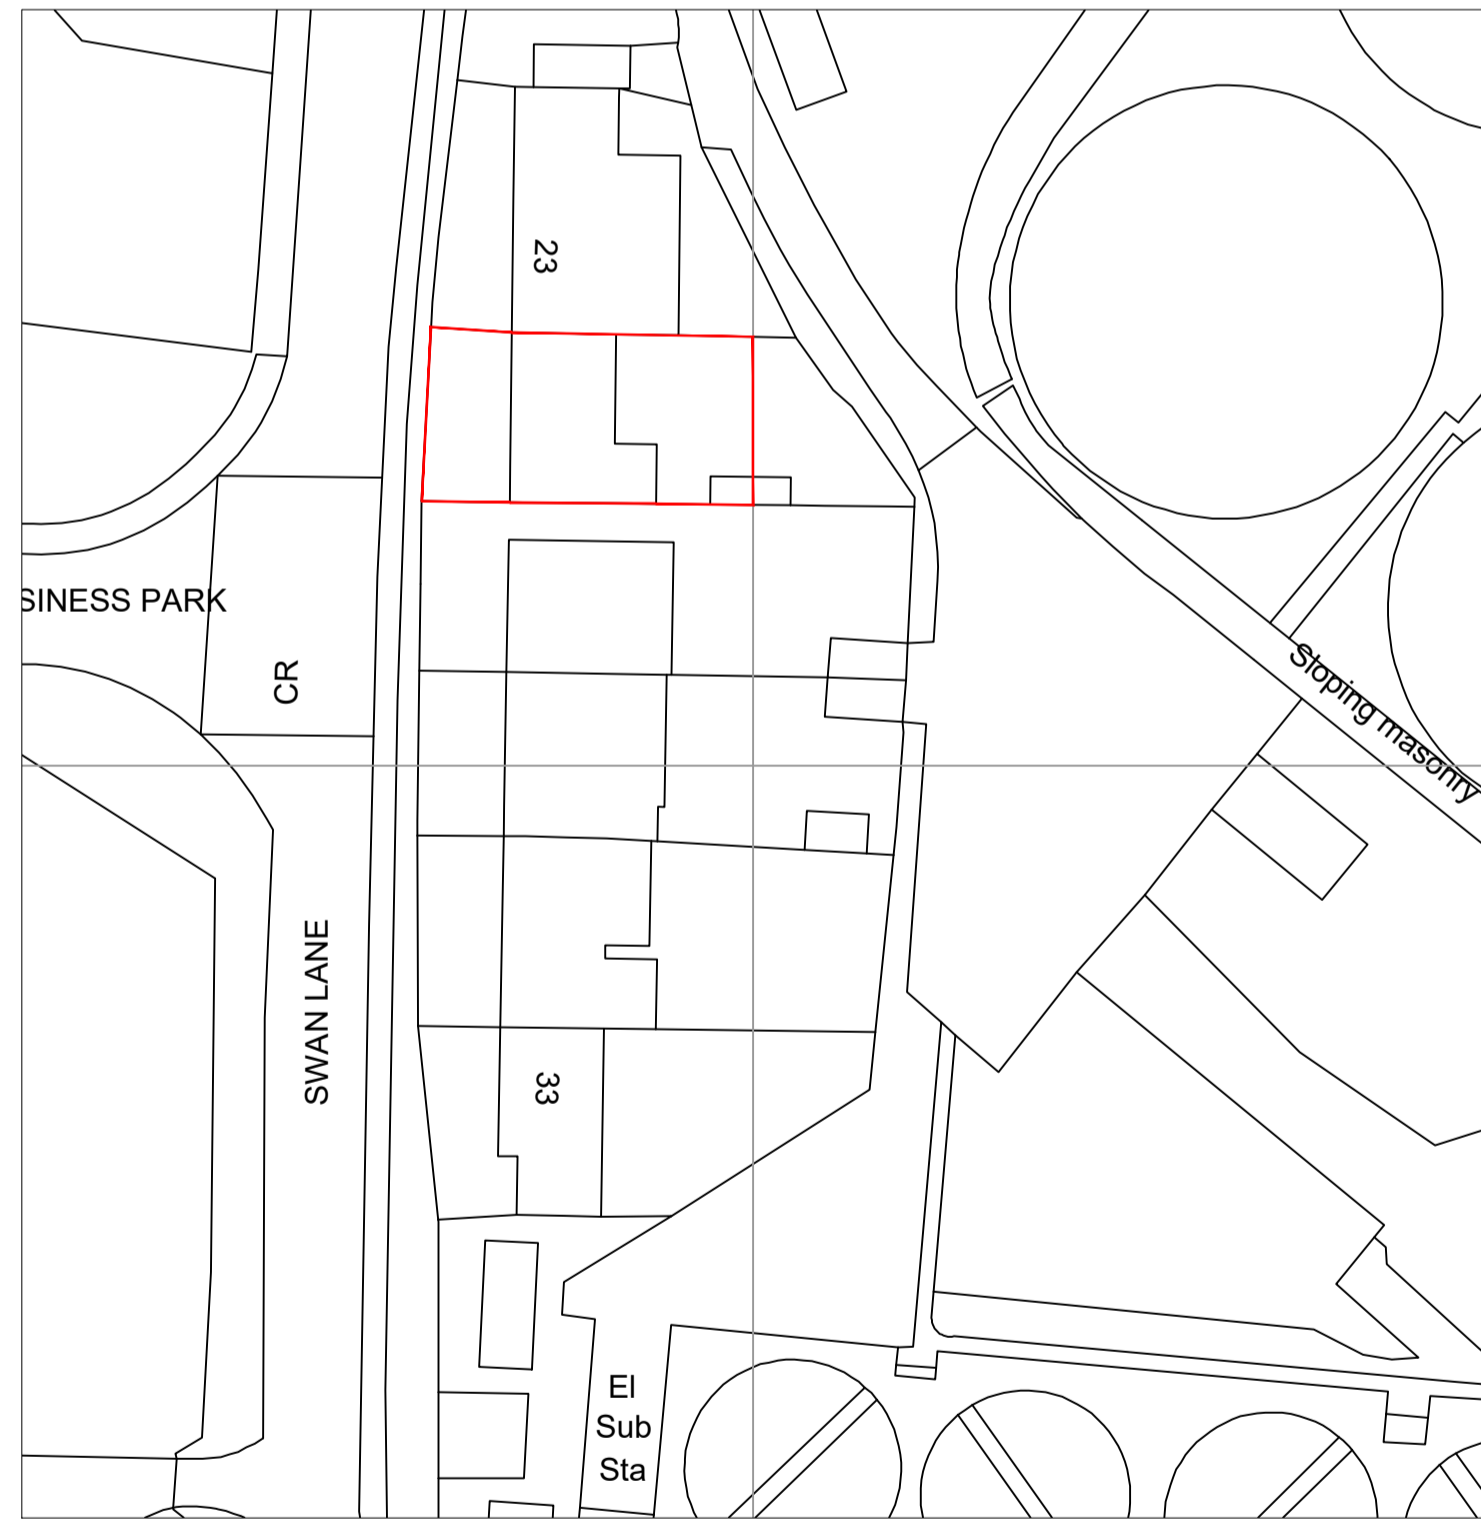

Site Location  
Scale 1:500

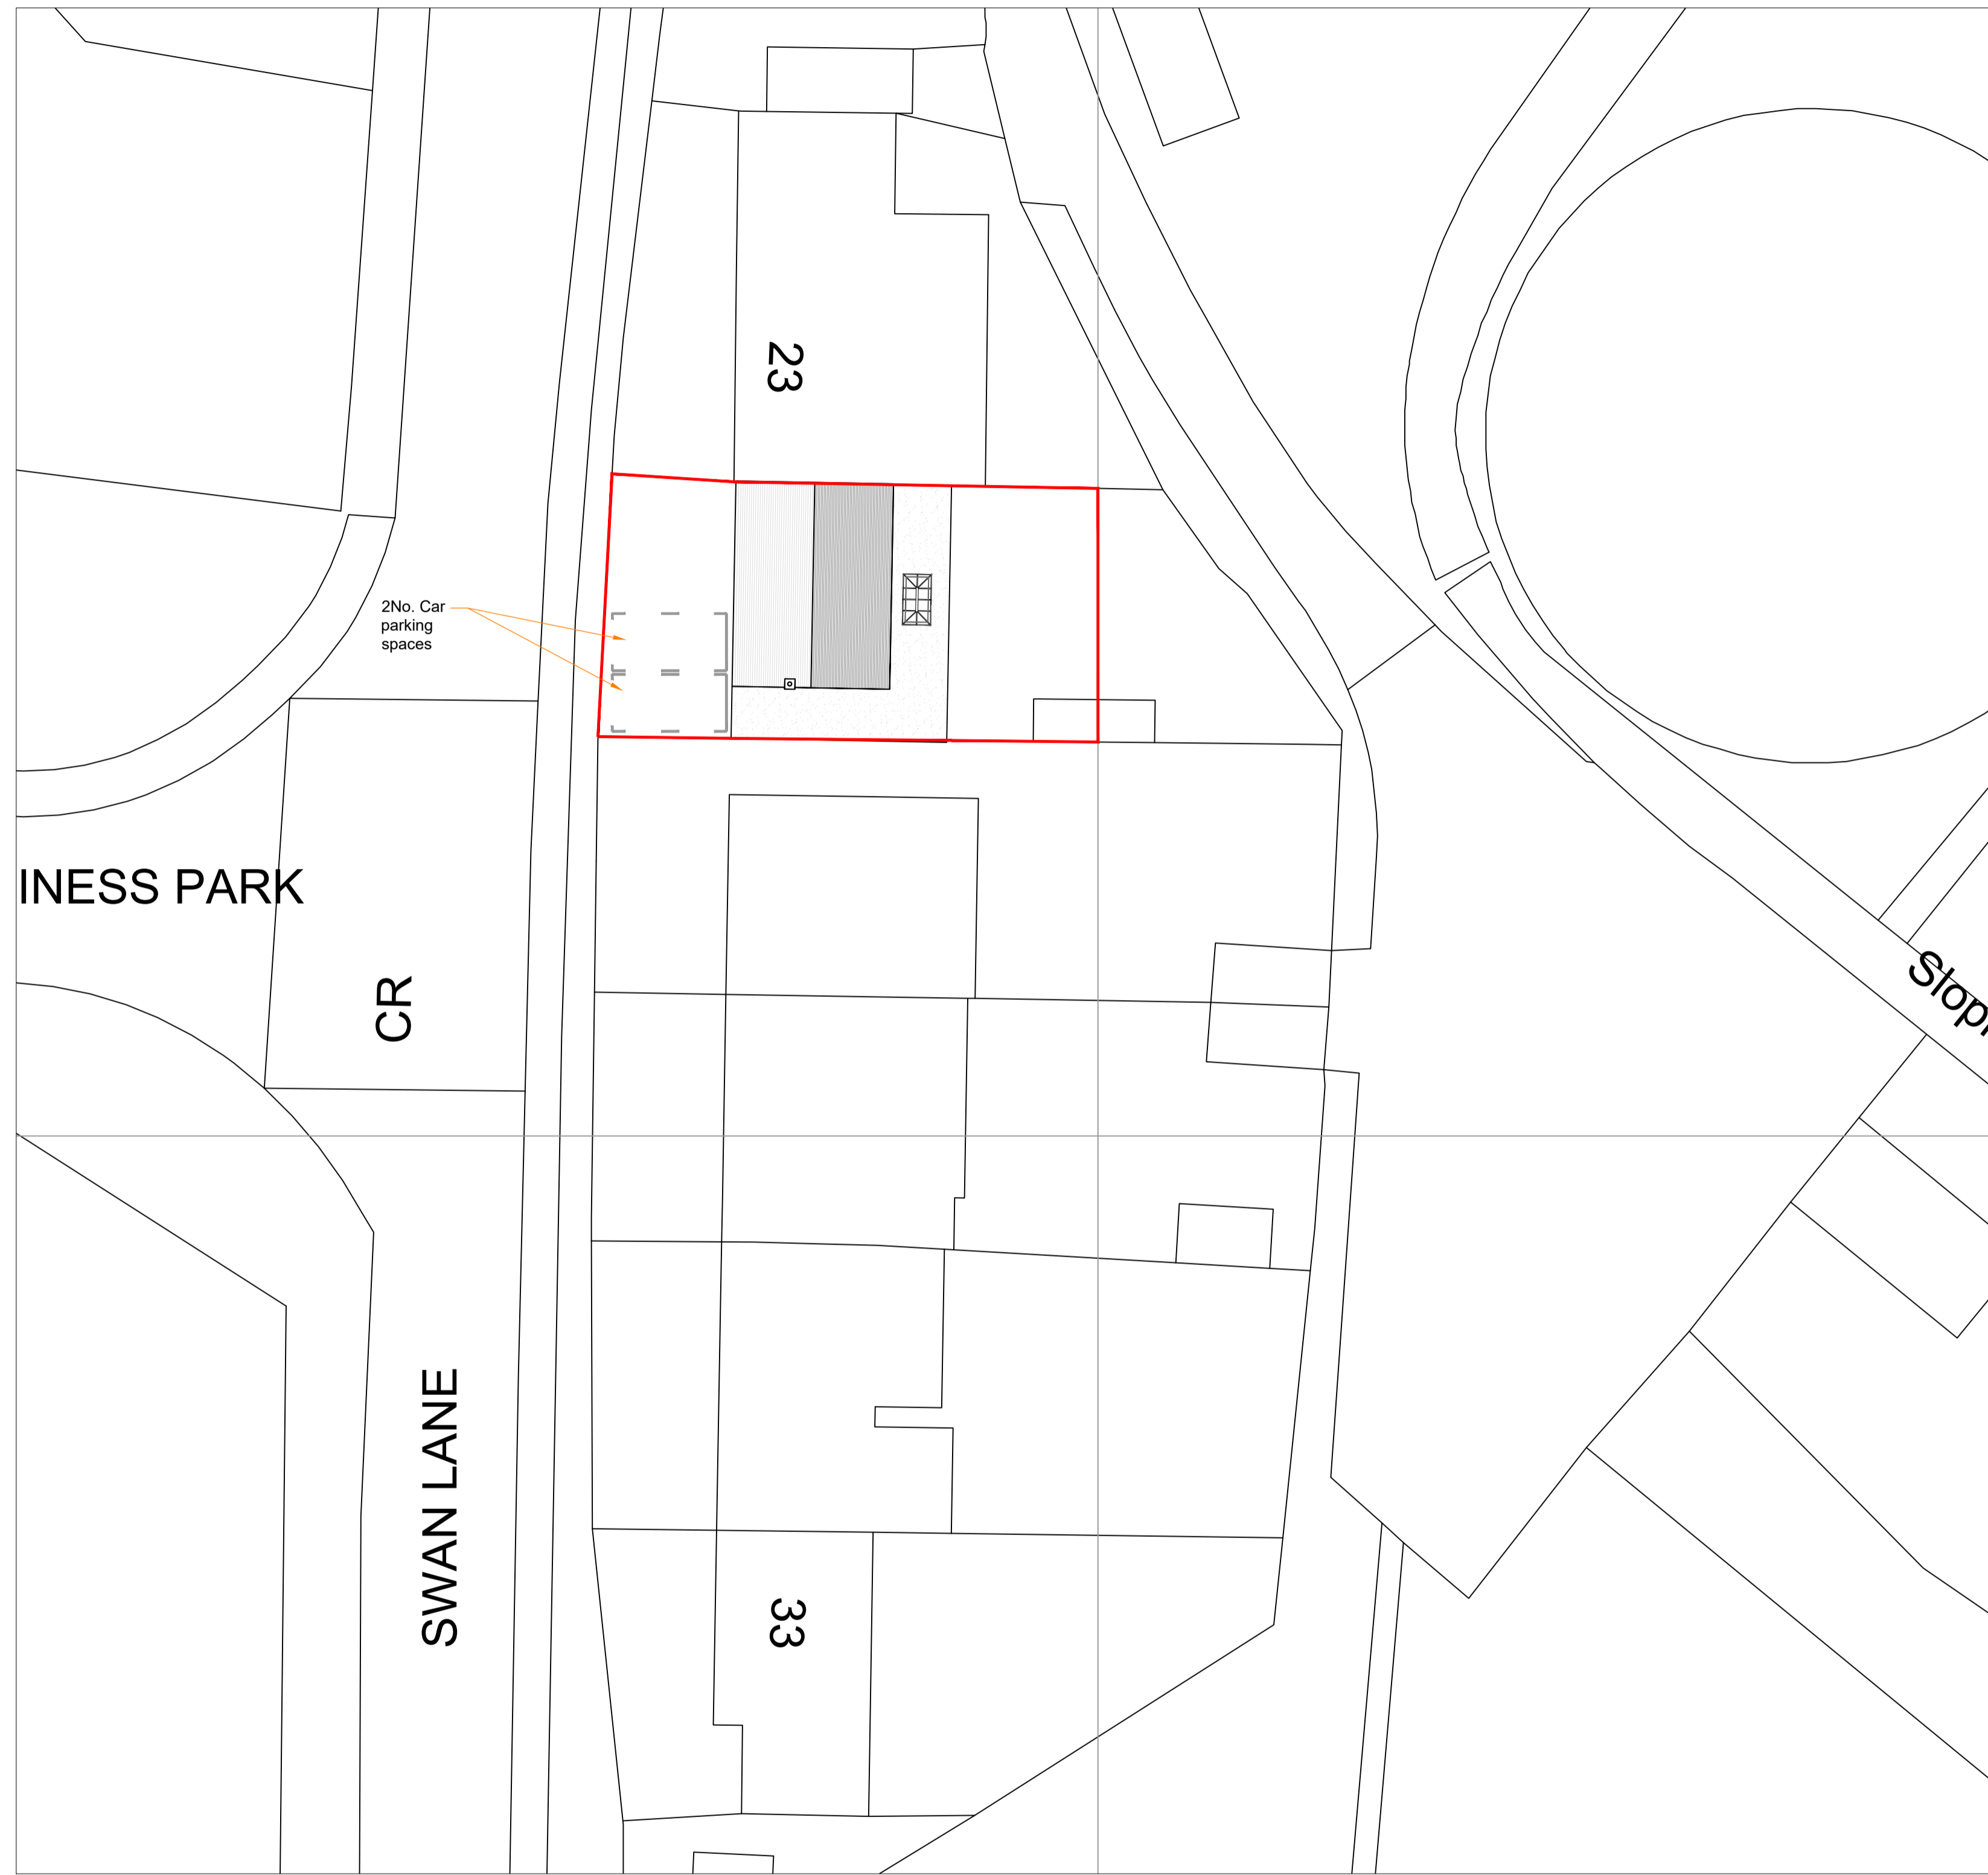

Block Plan  
Scale 1:200

- Notes**
1. All materials to match existing.
  2. All dimensions shown are structural build sizes not finished sizes.
  3. Do not scale from this drawing (other than for planning purposes).
  4. The Contractor is to verify all dimensions before setting out, commencing work or placing orders.
  5. Any discrepancies to be reported to M3 Architectural Design Ltd.

**OS Map Licence**  
Crown copyright 2018. Supplied by Copta Ltd., trading as UKPlanningMaps.com a licensed Ordnance Survey partner (100054135). Data licensed for 1 year, expiring 14 December 2021. Unique plan reference: v1c548460/742746

Rev	Date	Description
A	09.01.21	Car parking spaces added.



Project  
Proposed Extension

25 Swan Lane, Sandhurst

Client  
-

Drawing Title  
Site Location and Block Plan

Date	Drawing No.	Rev
09.11.20	1778-010	A

Page Size	Scale
A1	AS SHOWN


M3 Architectural Design Ltd  
Basepoint Centres Ltd  
377-399 London Road Camberley GU15 3HL.

t:01276 300024  
e: info@m3architecturaldesign.co.uk  
w: www.m3architecturaldesign.co.uk

© 2020 M3 Architectural Design Ltd

# AMENDED PLAN


13.01.2021  
20/01047/FUL

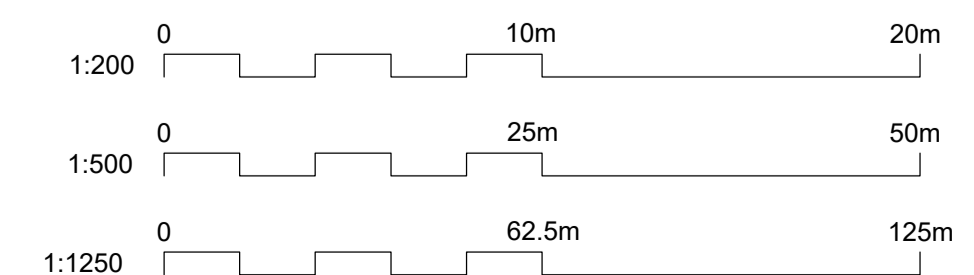


- Notes**
1. All materials to match existing.
  2. All dimensions shown are structural build sizes not finished sizes.
  3. Do not scale from this drawing (other than for planning purposes).
  4. The Contractor is to verify all dimensions before setting out, commencing work or placing orders.
  5. Any discrepancies to be reported to M3 Architectural Design Ltd.

**Legend**


w	-	Wardrobe
c	-	Cupboard
e	-	Electric Meter
g	-	Gas Meter
b	-	Boiler
cu	-	Consumer unit

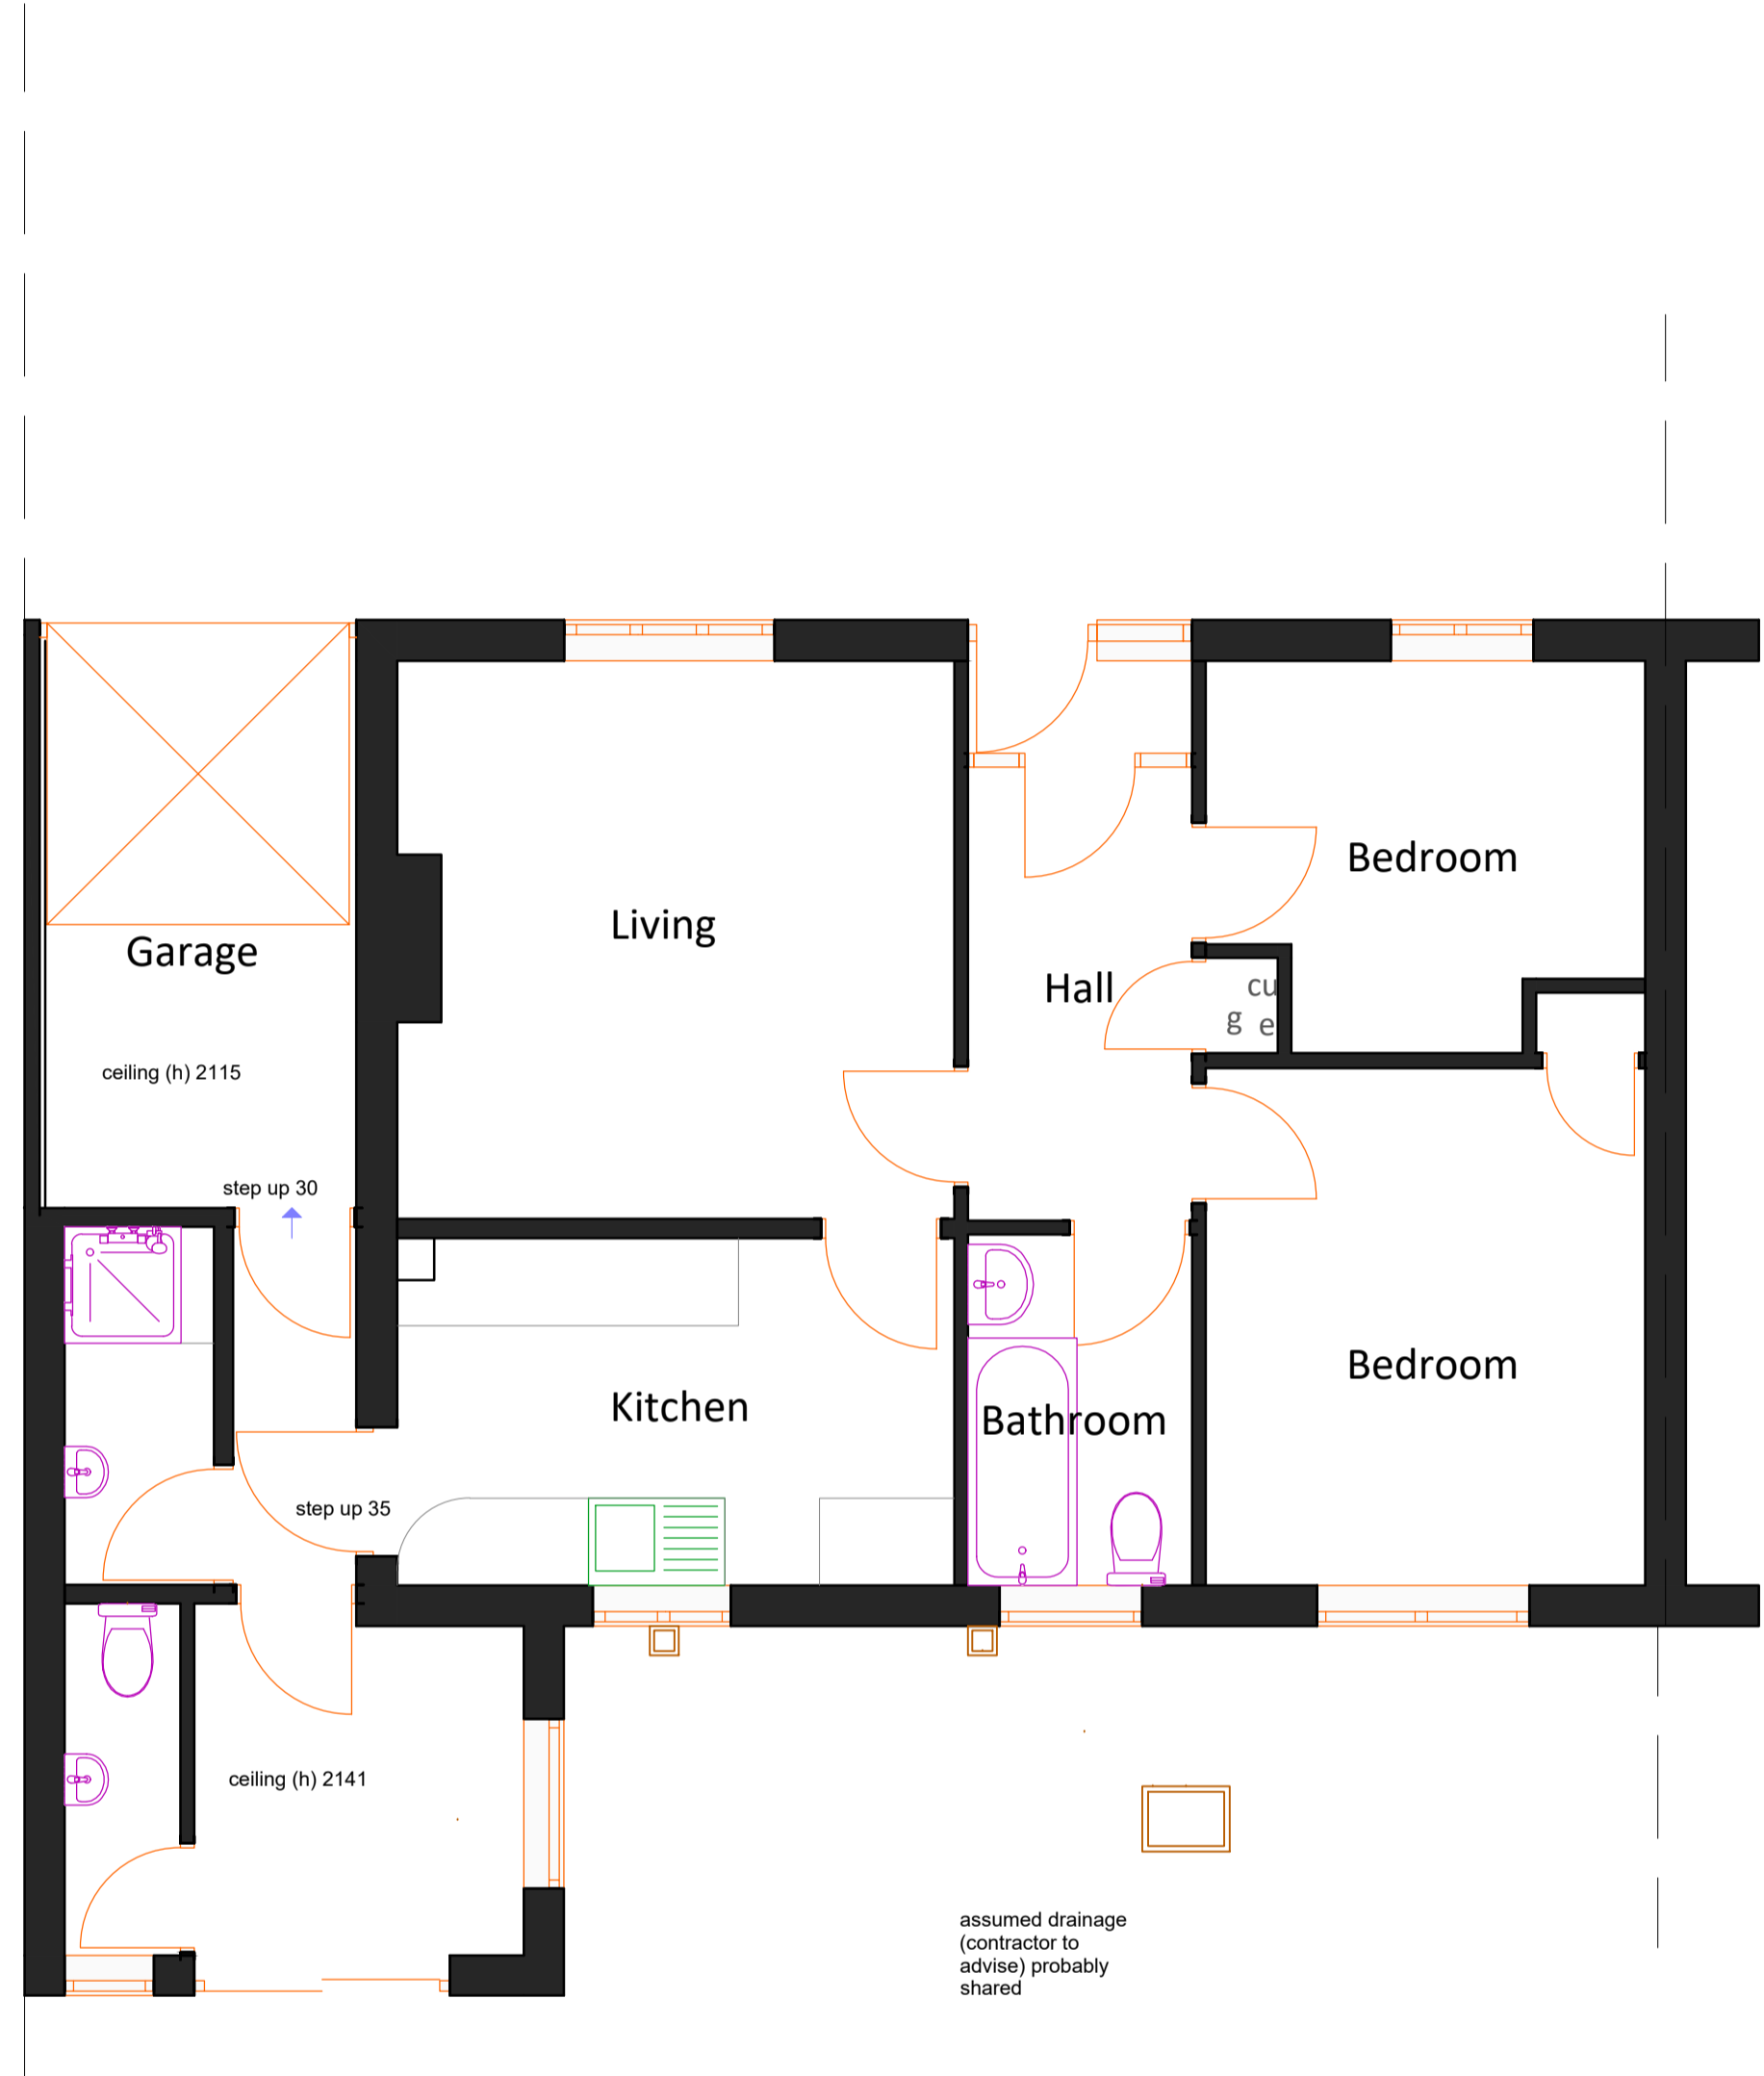


Existing Ground Floor Plan  
Scale 1:50

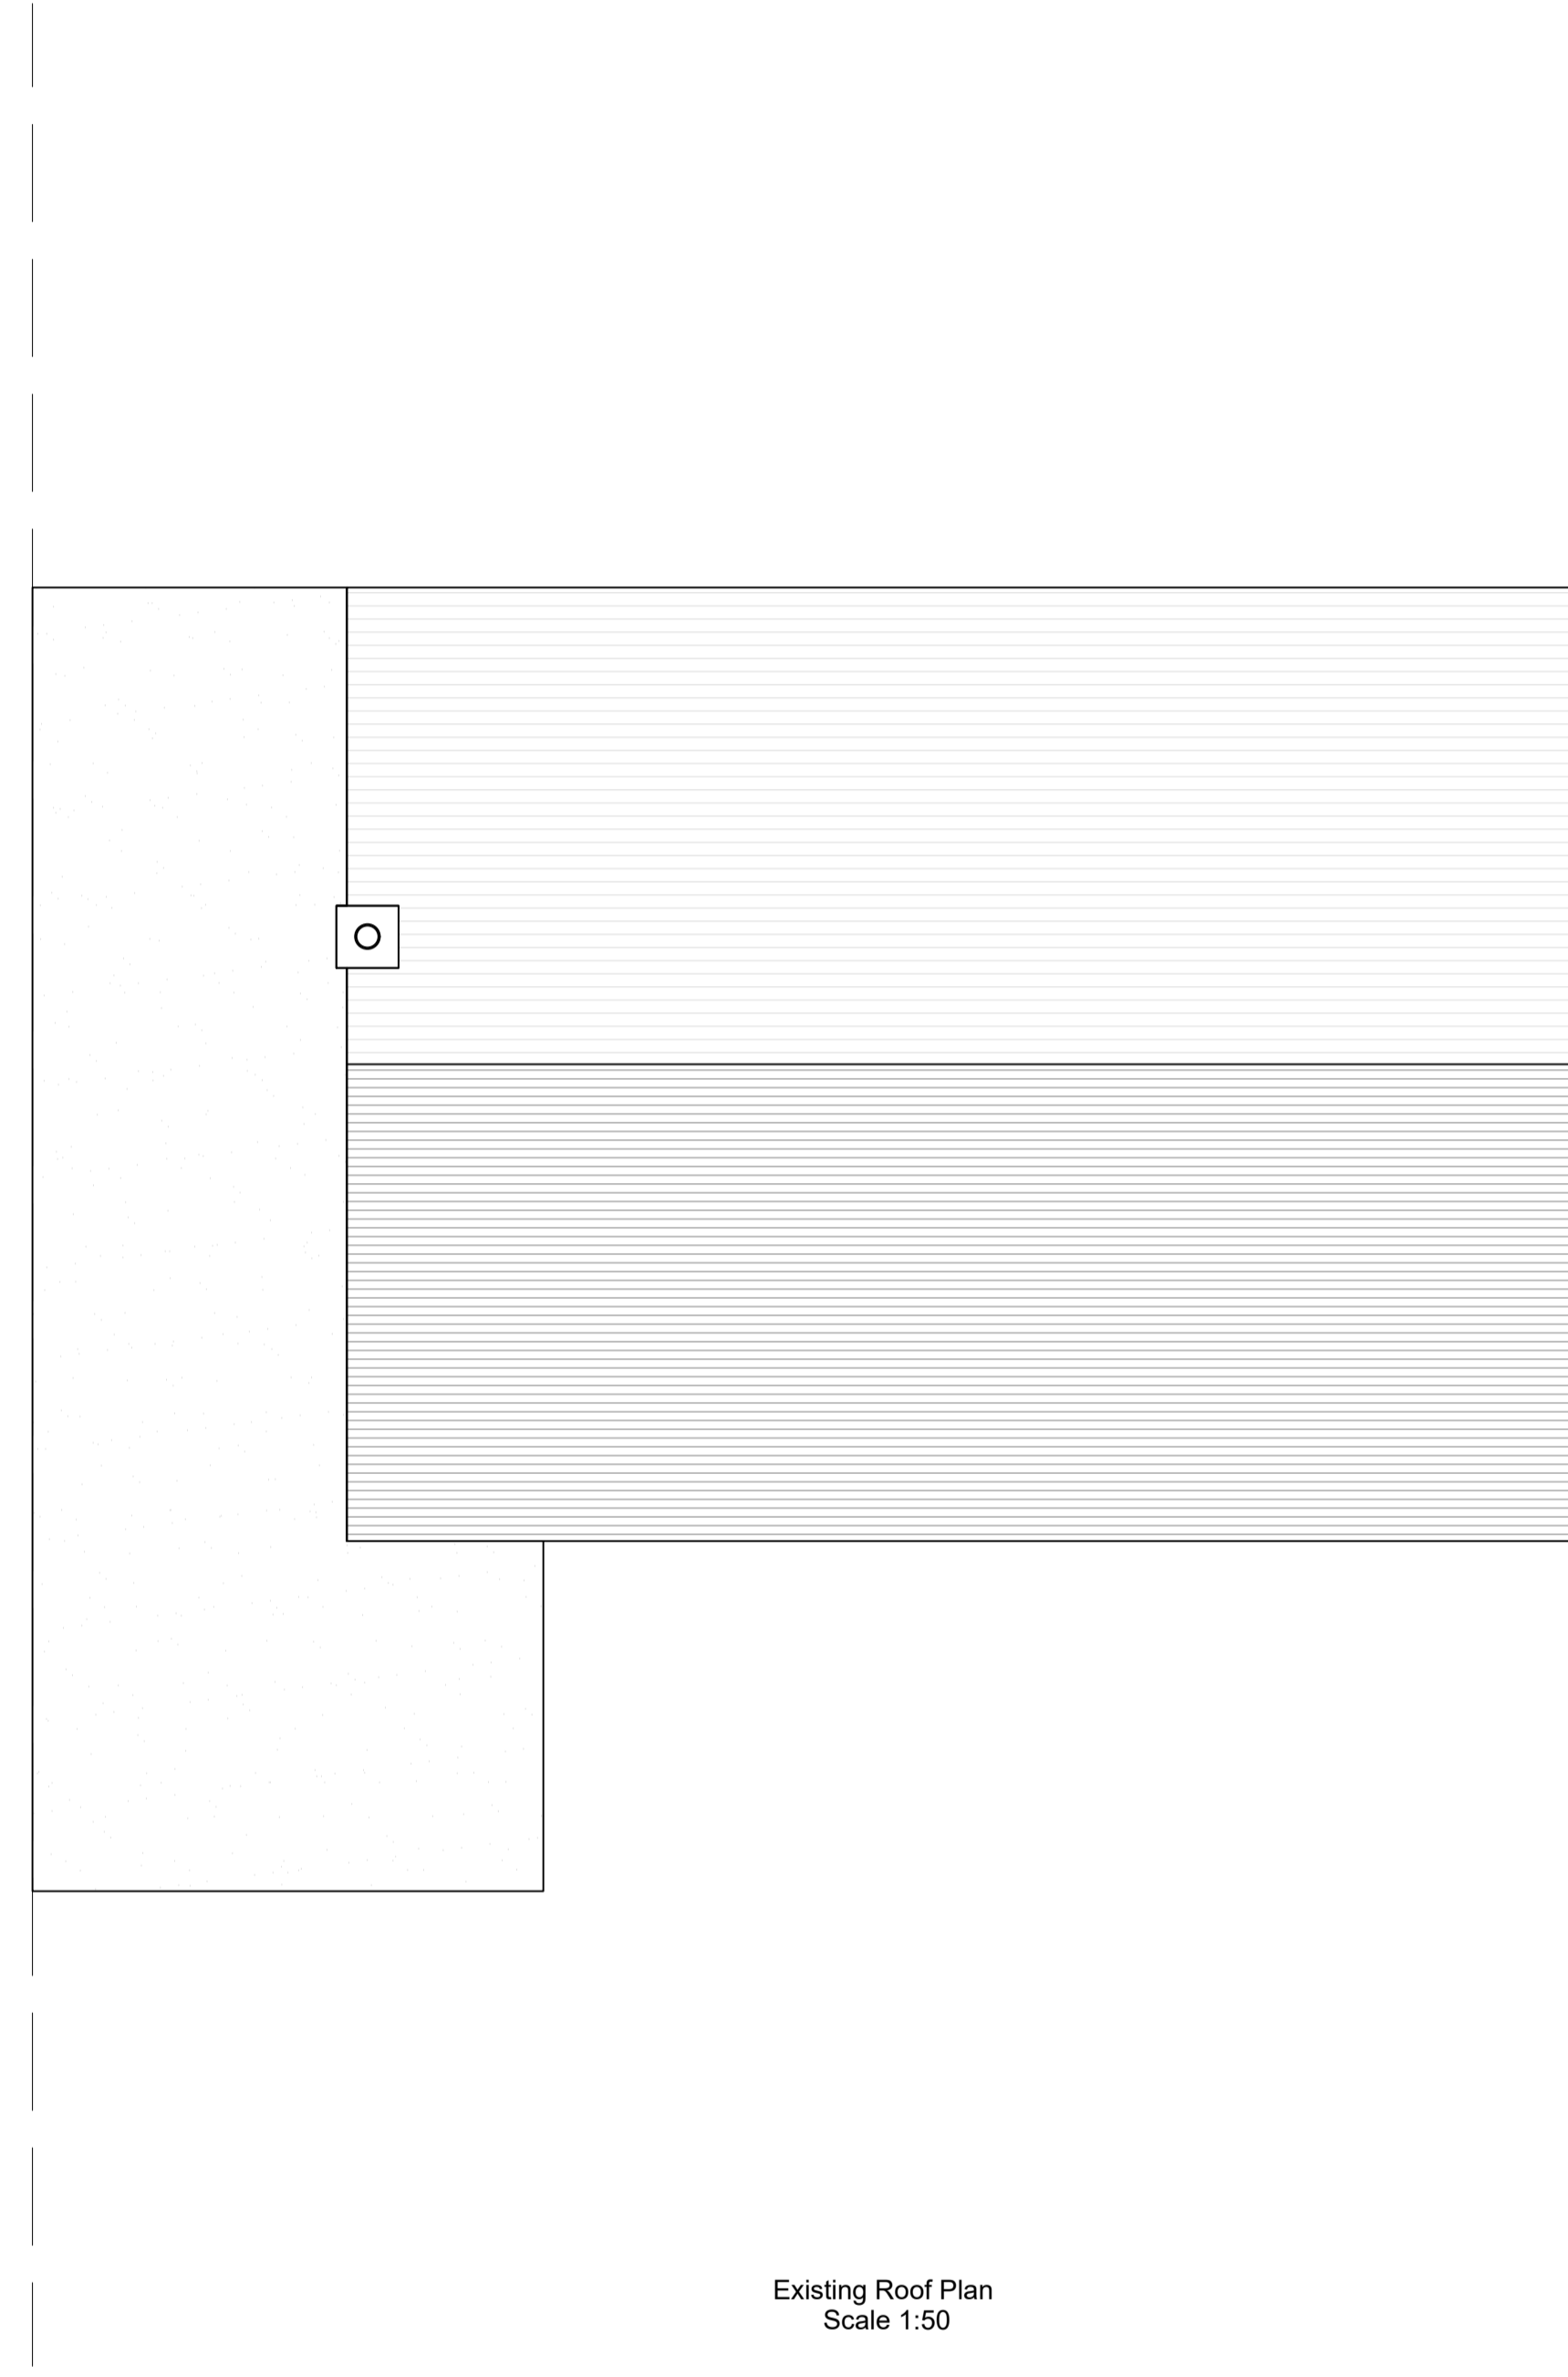

Existing Roof Plan  
Scale 1:50

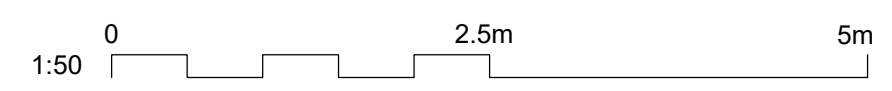


Rev	Date	Description
		
Project Proposed Extension		
25 Swan Lane, Sandhurst DH8 0TW		
Client -		
Drawing Title Existing Floor Plans		
Date 09.11.20	Drawing No. 1778-100	Rev -
Page Size A1		Scale 1:50
M3 Architectural Design Ltd Basepoint Centres Ltd 377-399 London Road Camberley GU15 3HL. t:01276 300024 e: info@m3architecturaldesign.co.uk w: www.m3architecturaldesign.co.uk © 2020 M3 Architectural Design Ltd		

- Notes**
1. All materials to match existing.
  2. All dimensions shown are structural build sizes not finished sizes.
  3. Do not scale from this drawing (other than for planning purposes).
  4. The Contractor is to verify all dimensions before setting out, commencing work or placing orders.
  5. Any discrepancies to be reported to M3 Architectural Design Ltd.



Existing Front Elevation  
Scale 1:50

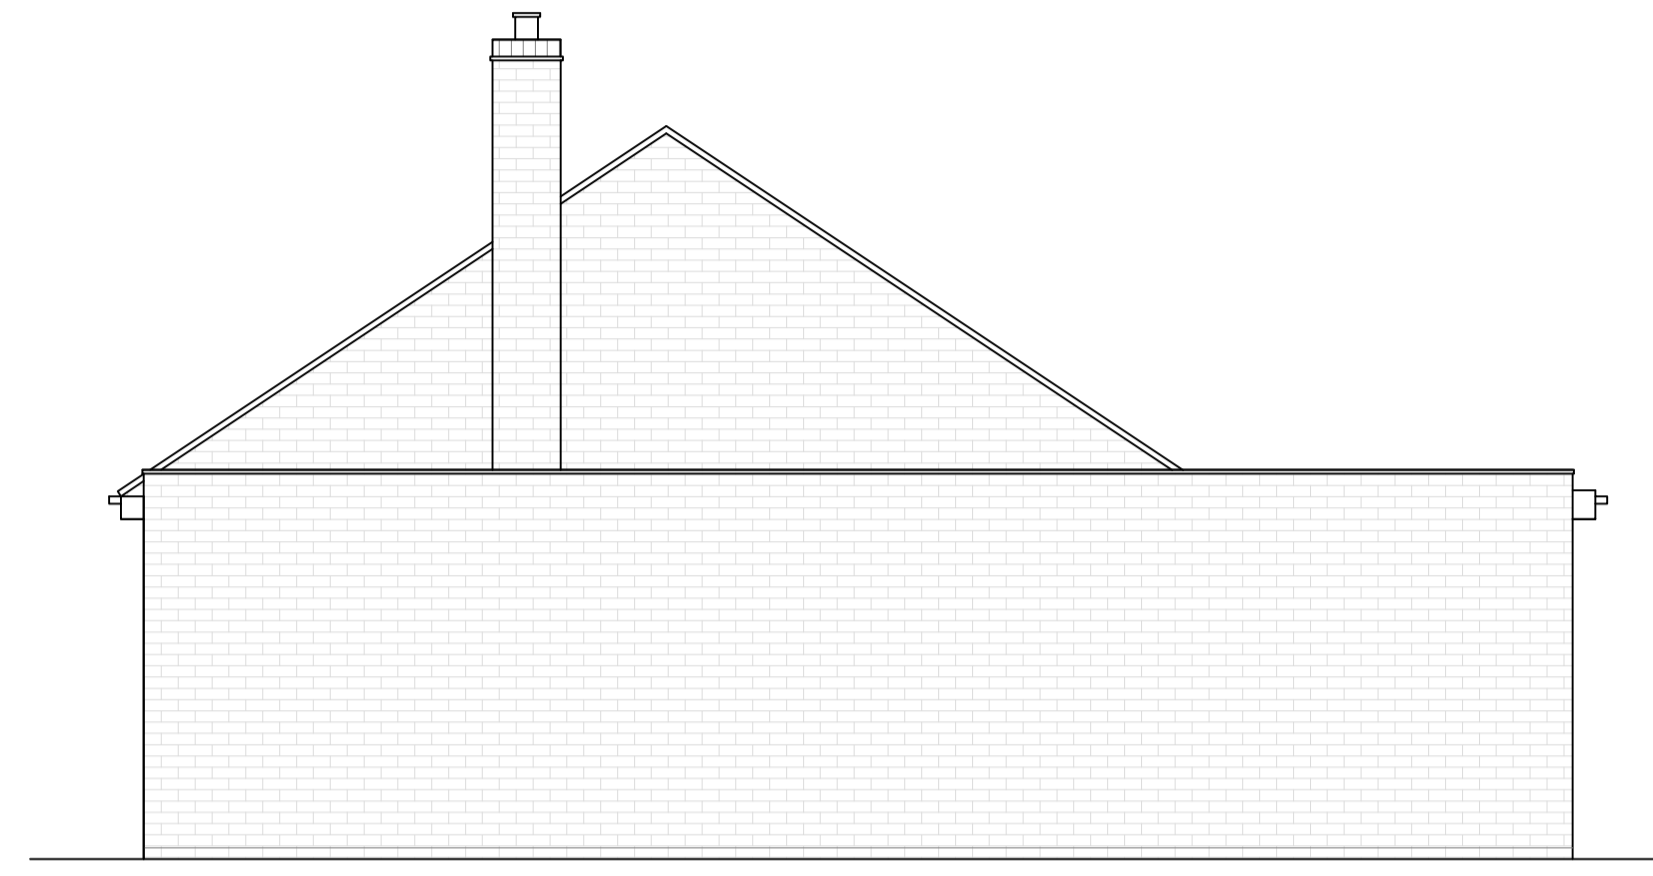


Existing Side Elevation  
Scale 1:50




Existing Rear Elevation  
Scale 1:50



Existing Side Elevation  
Scale 1:50

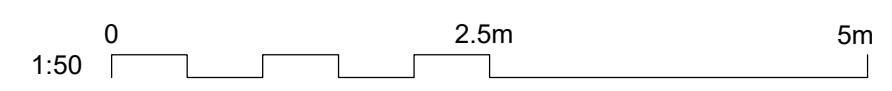


Rev	Date	Description
		
Project Proposed Extension		
25 Swan Lane, Sandhurst DH8 0TW		
Client -		
Drawing Title Existing Elevations		
Date 09.11.20	Drawing No. 1778-101	Rev -
Page Size A1		Scale 1:50
M3 Architectural Design Ltd Basepoint Centres Ltd 377-399 London Road Camberley GU15 3HL. t:01276 300024 e: info@m3architecturaldesign.co.uk w: www.m3architecturaldesign.co.uk © 2020 M3 Architectural Design Ltd		


- Notes**
1. All materials to match existing.
  2. All dimensions shown are structural build sizes not finished sizes.
  3. Do not scale from this drawing (other than for planning purposes).
  4. The Contractor is to verify all dimensions before setting out, commencing work or placing orders.
  5. Any discrepancies to be reported to M3 Architectural Design Ltd.

**Legend**

w	-	Wardrobe
c	-	Cupboard
e	-	Electric Meter
g	-	Gas Meter
b	-	Boiler
cu	-	Consumer unit

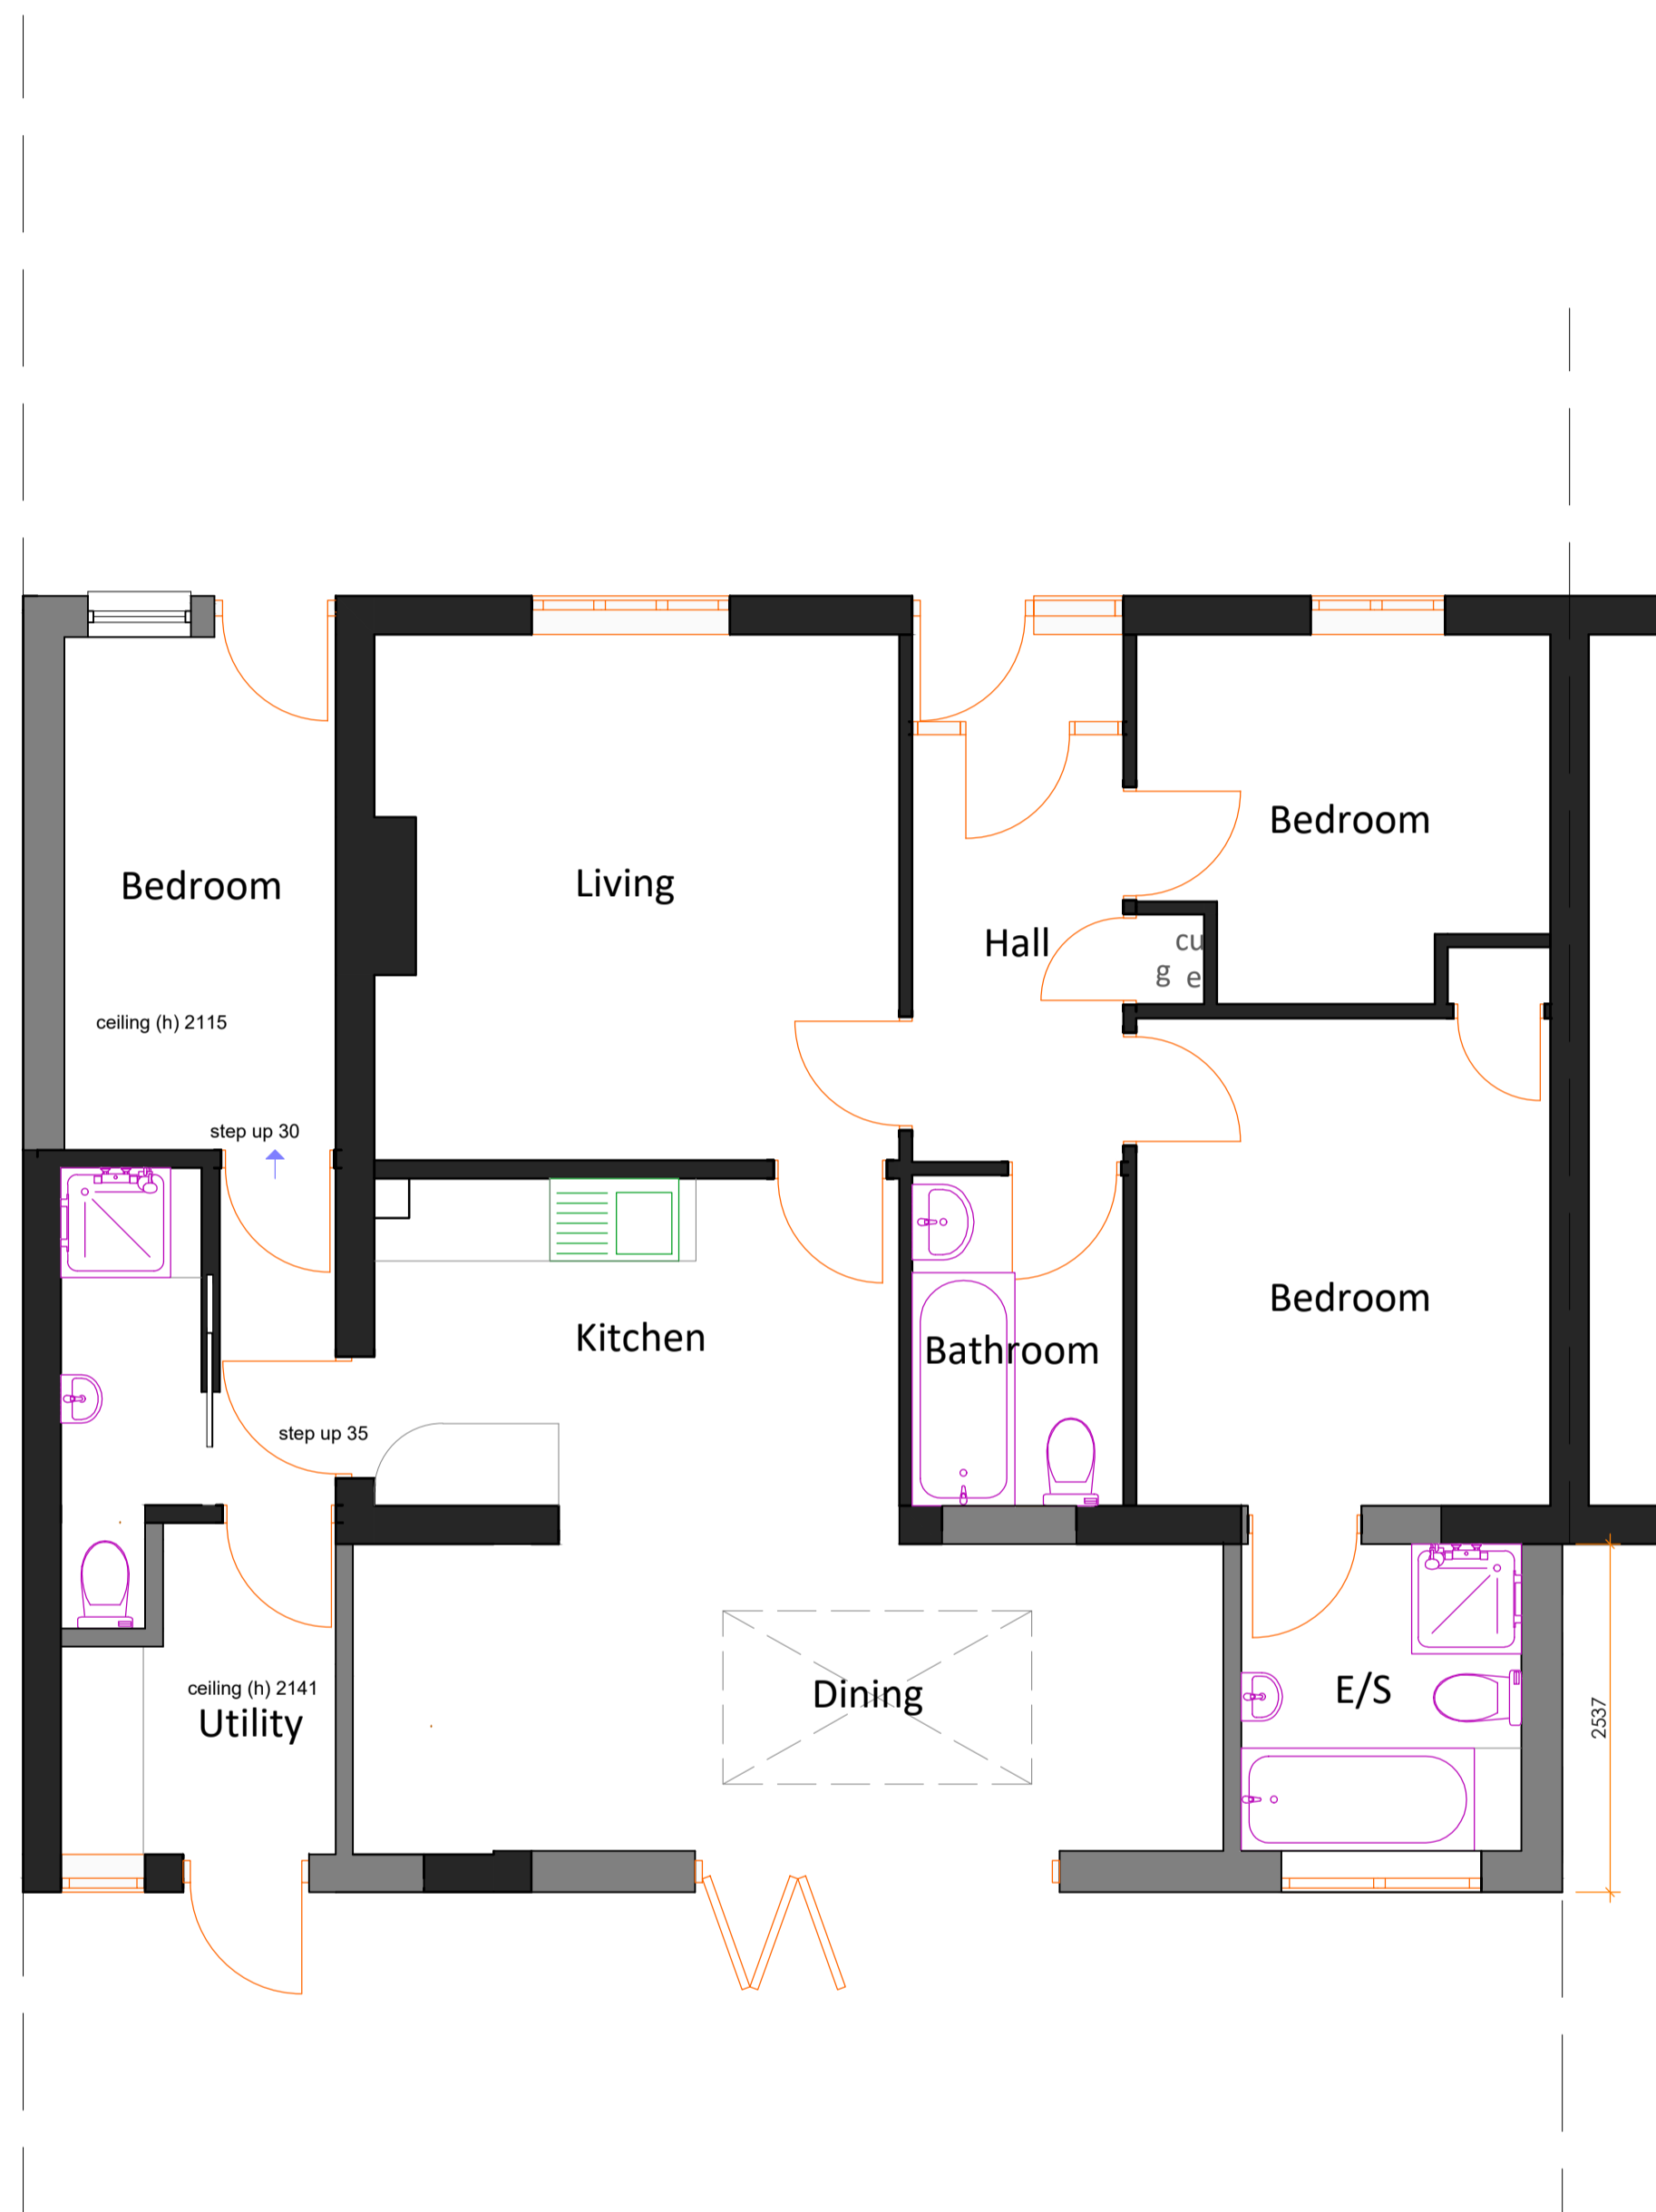

Proposed Ground Floor Plan  
Scale 1:50

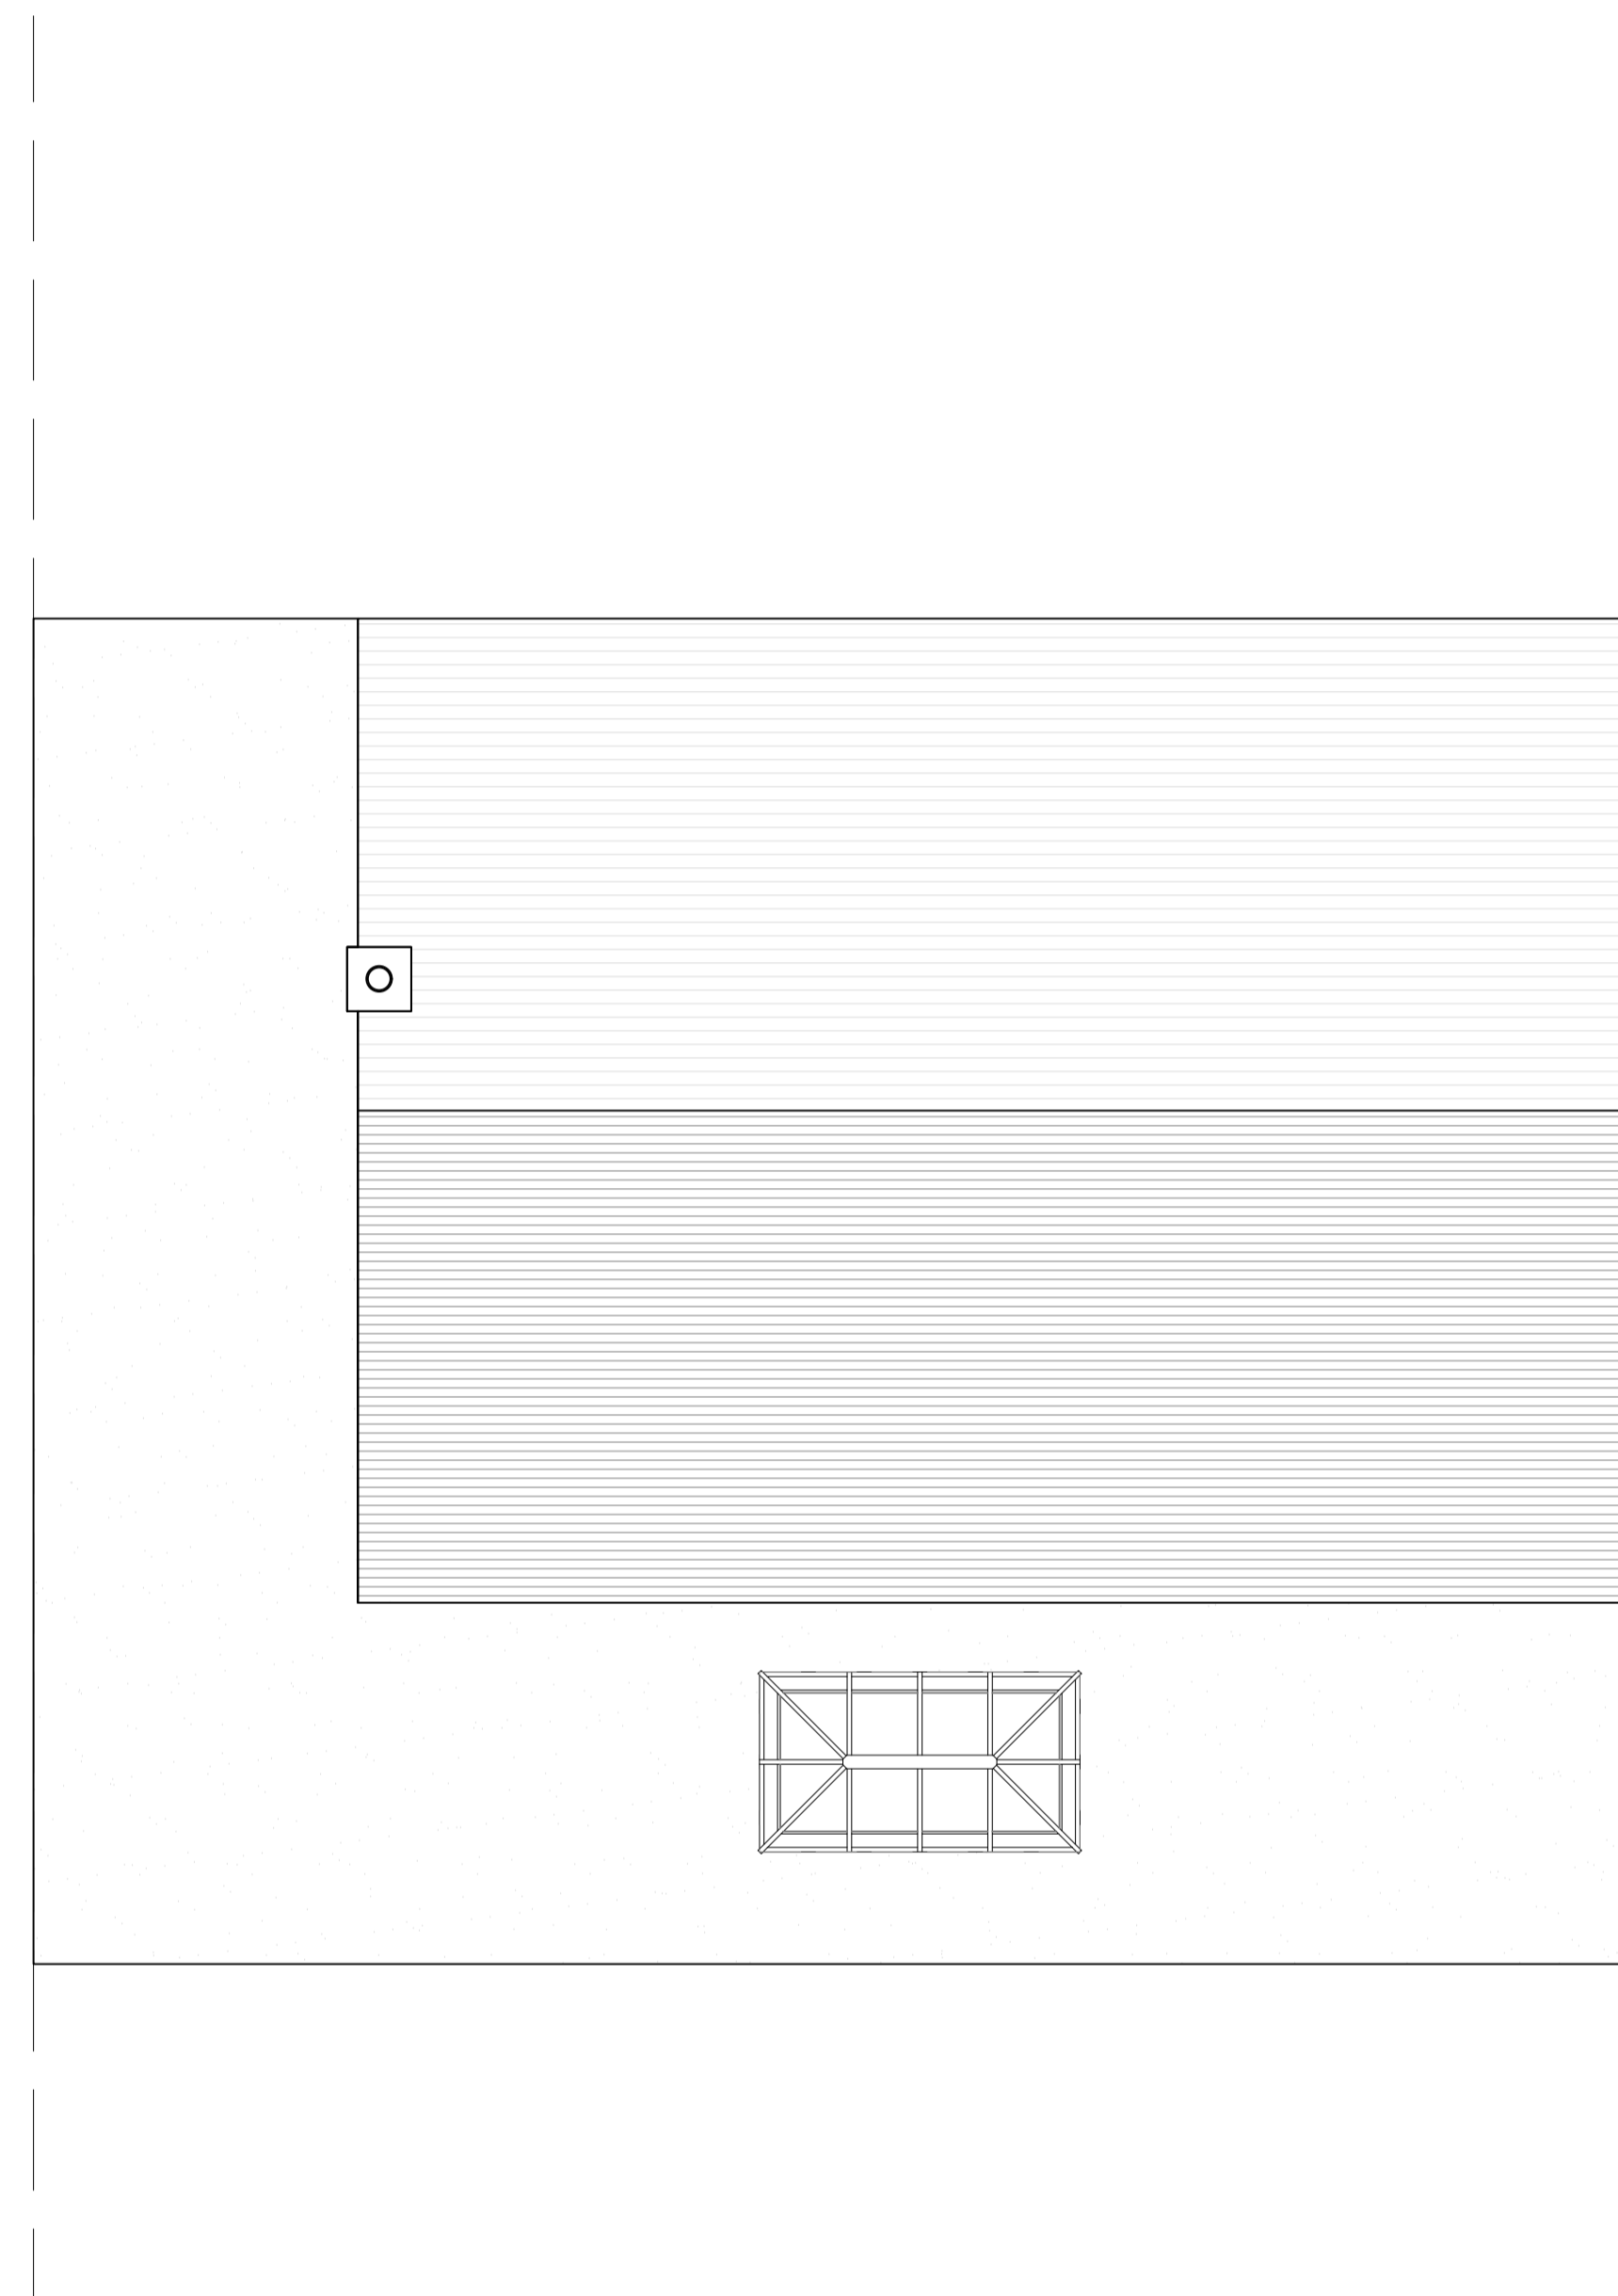

Proposed Roof Plan  
Scale 1:50

Rev	Date	Description
B	08.12.20	Updated to suit client comments (08.12.20)
A	01.12.20	Updated to suit client comments (30.11.20)



Project  
Proposed Extension

25 Swan Lane, Sandhurst  
DH8 0TW

Client  
-

Drawing Title  
Proposed Ground Floor Plan


Date	Drawing No.	Rev
09.11.20	1778-200	B

Page Size	Scale
A1	1:50

M3 Architectural Design Ltd  
Basepoint Centres Ltd  
377-399 London Road Camberley GU15 3HL.

t:01276 300024  
e: info@m3architecturaldesign.co.uk  
w: www.m3architecturaldesign.co.uk


© 2020 M3 Architectural Design Ltd

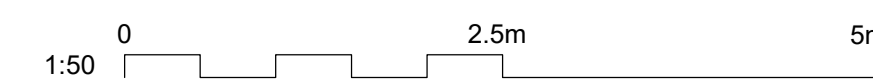

- Notes**
1. All materials to match existing.
  2. All dimensions shown are structural build sizes not finished sizes.
  3. Do not scale from this drawing (other than for planning purposes).
  4. The Contractor is to verify all dimensions before setting out, commencing work or placing orders.
  5. Any discrepancies to be reported to M3 Architectural Design Ltd.




Proposed Front Elevation  
Scale 1:50

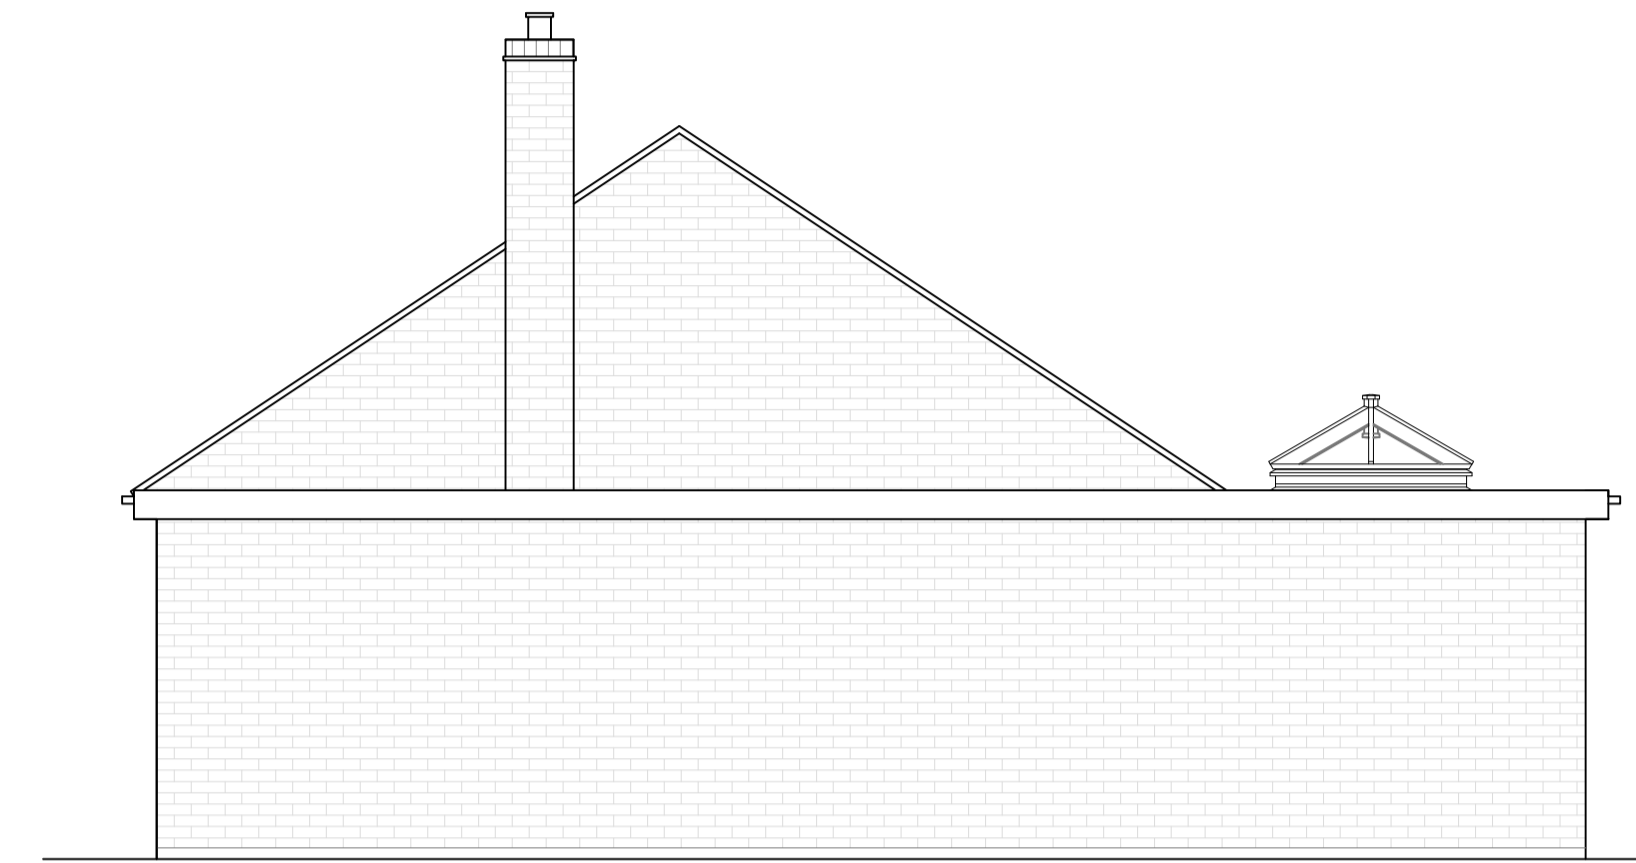

Proposed Side Elevation  
Scale 1:50



Proposed Rear Elevation  
Scale 1:50

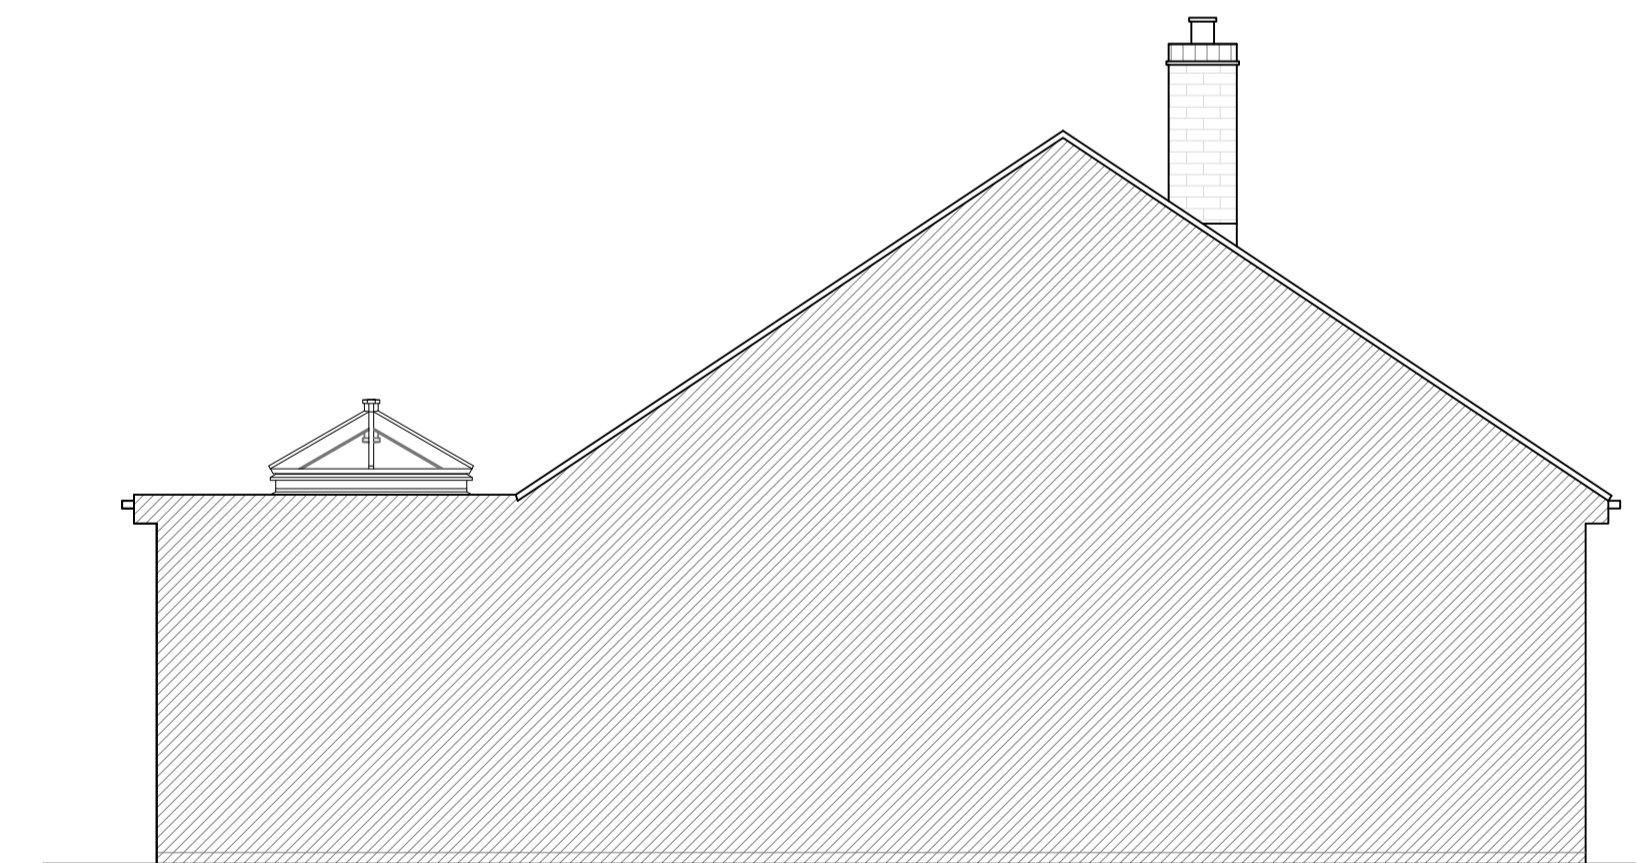

Proposed Side Elevation  
Scale 1:50

Rev	Date	Description
C	09.01.21	Elevation titles corrected
B	08.12.20	Updated to suit client comments (08.12.20)
A	01.12.20	Updated to suit client comments (30.11.20)



Project  
Proposed Extension

25 Swan Lane, Sandhurst  
DH8 0TW

Client  
-

Drawing Title  
Proposed Elevations

Date	Drawing No.	Rev
09.11.20	1778-201	C

Page Size	Scale
A1	1:50

M3 Architectural Design Ltd  
Basepoint Centres Ltd  
377-399 London Road Camberley GU15 3HL.

t:01276 300024  
e: info@m3architecturaldesign.co.uk  
w: www.m3architecturaldesign.co.uk

© 2020 M3 Architectural Design Ltd

