


- Notes**
1. All materials to match existing.
 2. All dimensions shown are structural build sizes not finished sizes.
 3. Do not scale from this drawing (other than for planning purposes).
 4. The Contractor is to verify all dimensions before setting out, commencing work or placing orders.
 5. Any discrepancies to be reported to M3 Architectural Design Ltd.

RECEIVED
 20/10/21
 11.01.21




Proposed Front Elevation
Scale 1:50

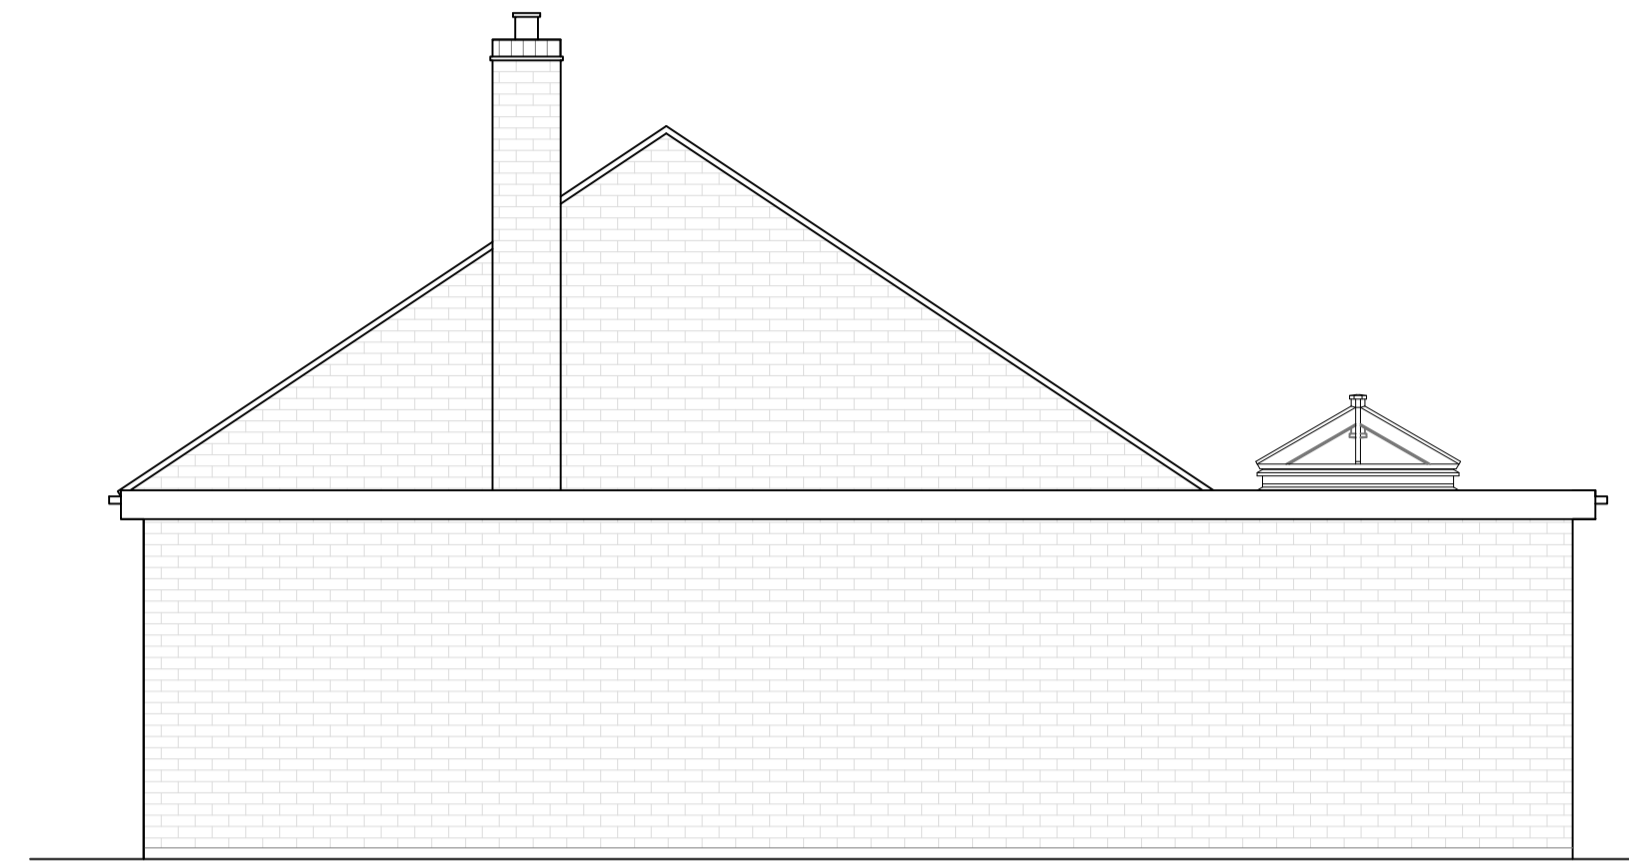

Proposed Side Elevation
Scale 1:50



Proposed Rear Elevation
Scale 1:50

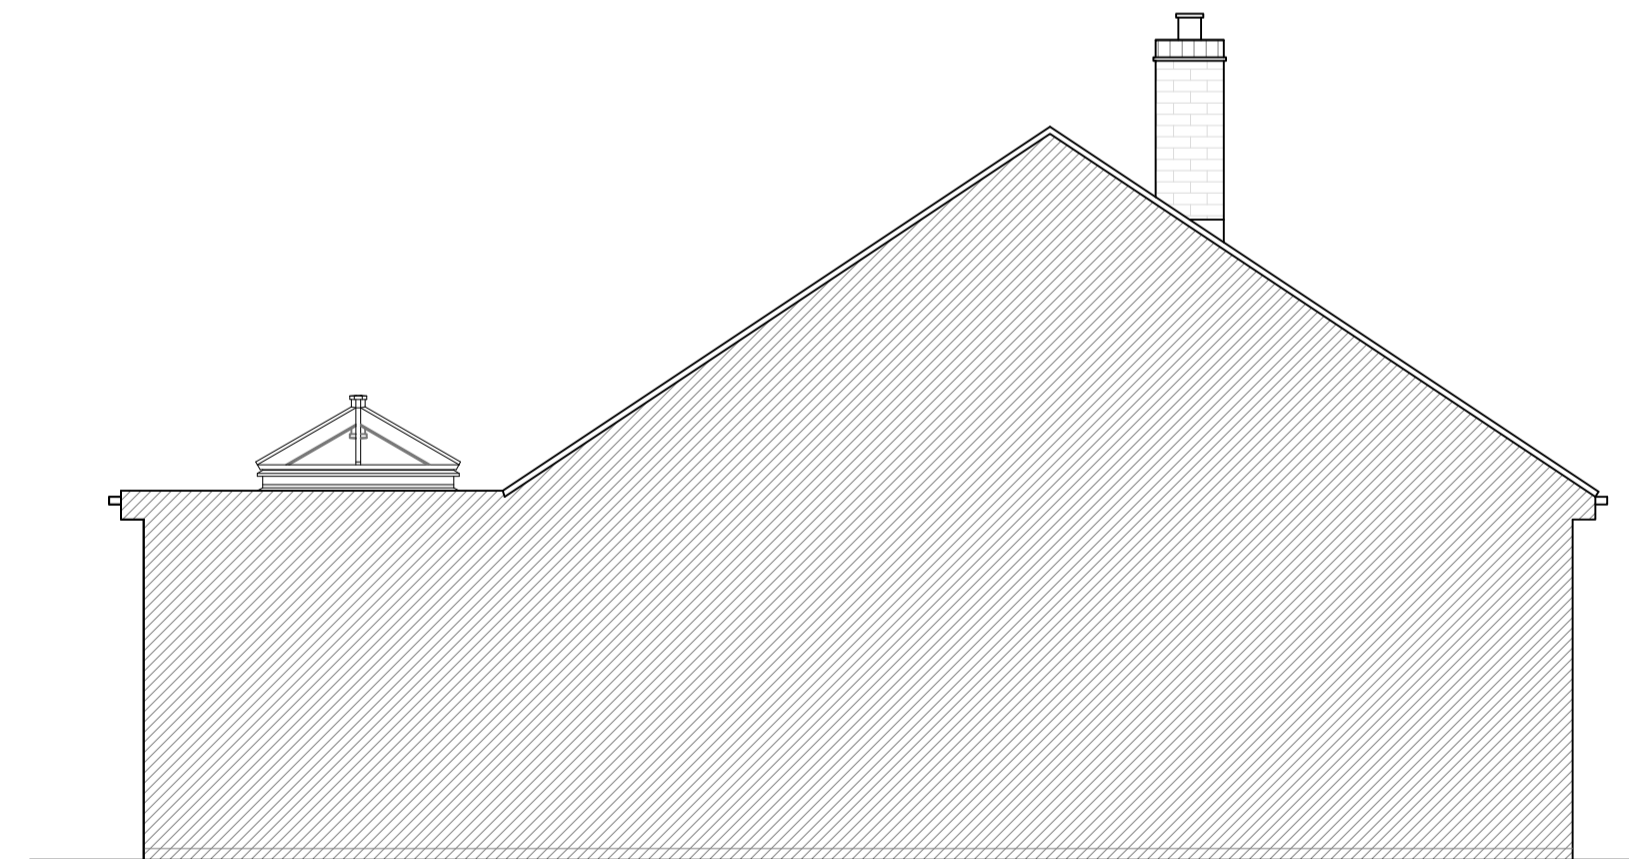

Proposed Side Elevation
Scale 1:50

Rev	Date	Description
C	09.01.21	Elevation titles corrected
B	08.12.20	Updated to suit client comments (08.12.20)
A	01.12.20	Updated to suit client comments (30.11.20)



Project
Proposed Extension

25 Swan Lane, Sandhurst
DH8 0TW

Client
-

Drawing Title
Proposed Elevations

Date	Drawing No.	Rev
09.11.20	1778-201	C

Page Size	Scale
A1	1:50

M3 Architectural Design Ltd
Basepoint Centres Ltd
377-399 London Road Camberley GU15 3HL.

t:01276 300024
e: info@m3architecturaldesign.co.uk
w: www.m3architecturaldesign.co.uk

© 2020 M3 Architectural Design Ltd

