


- Notes
1. All materials to match existing.
 2. All dimensions shown are structural build sizes not finished sizes.
 3. Do not scale from this drawing (other than for Building Control purposes).
 4. The Contractor is to verify all dimensions before setting out, commencing work or placing orders.
 5. Any discrepancies to be reported to M3 Architectural Design Ltd.


RECEIVED
 13.01.21
 20/01082/FUL

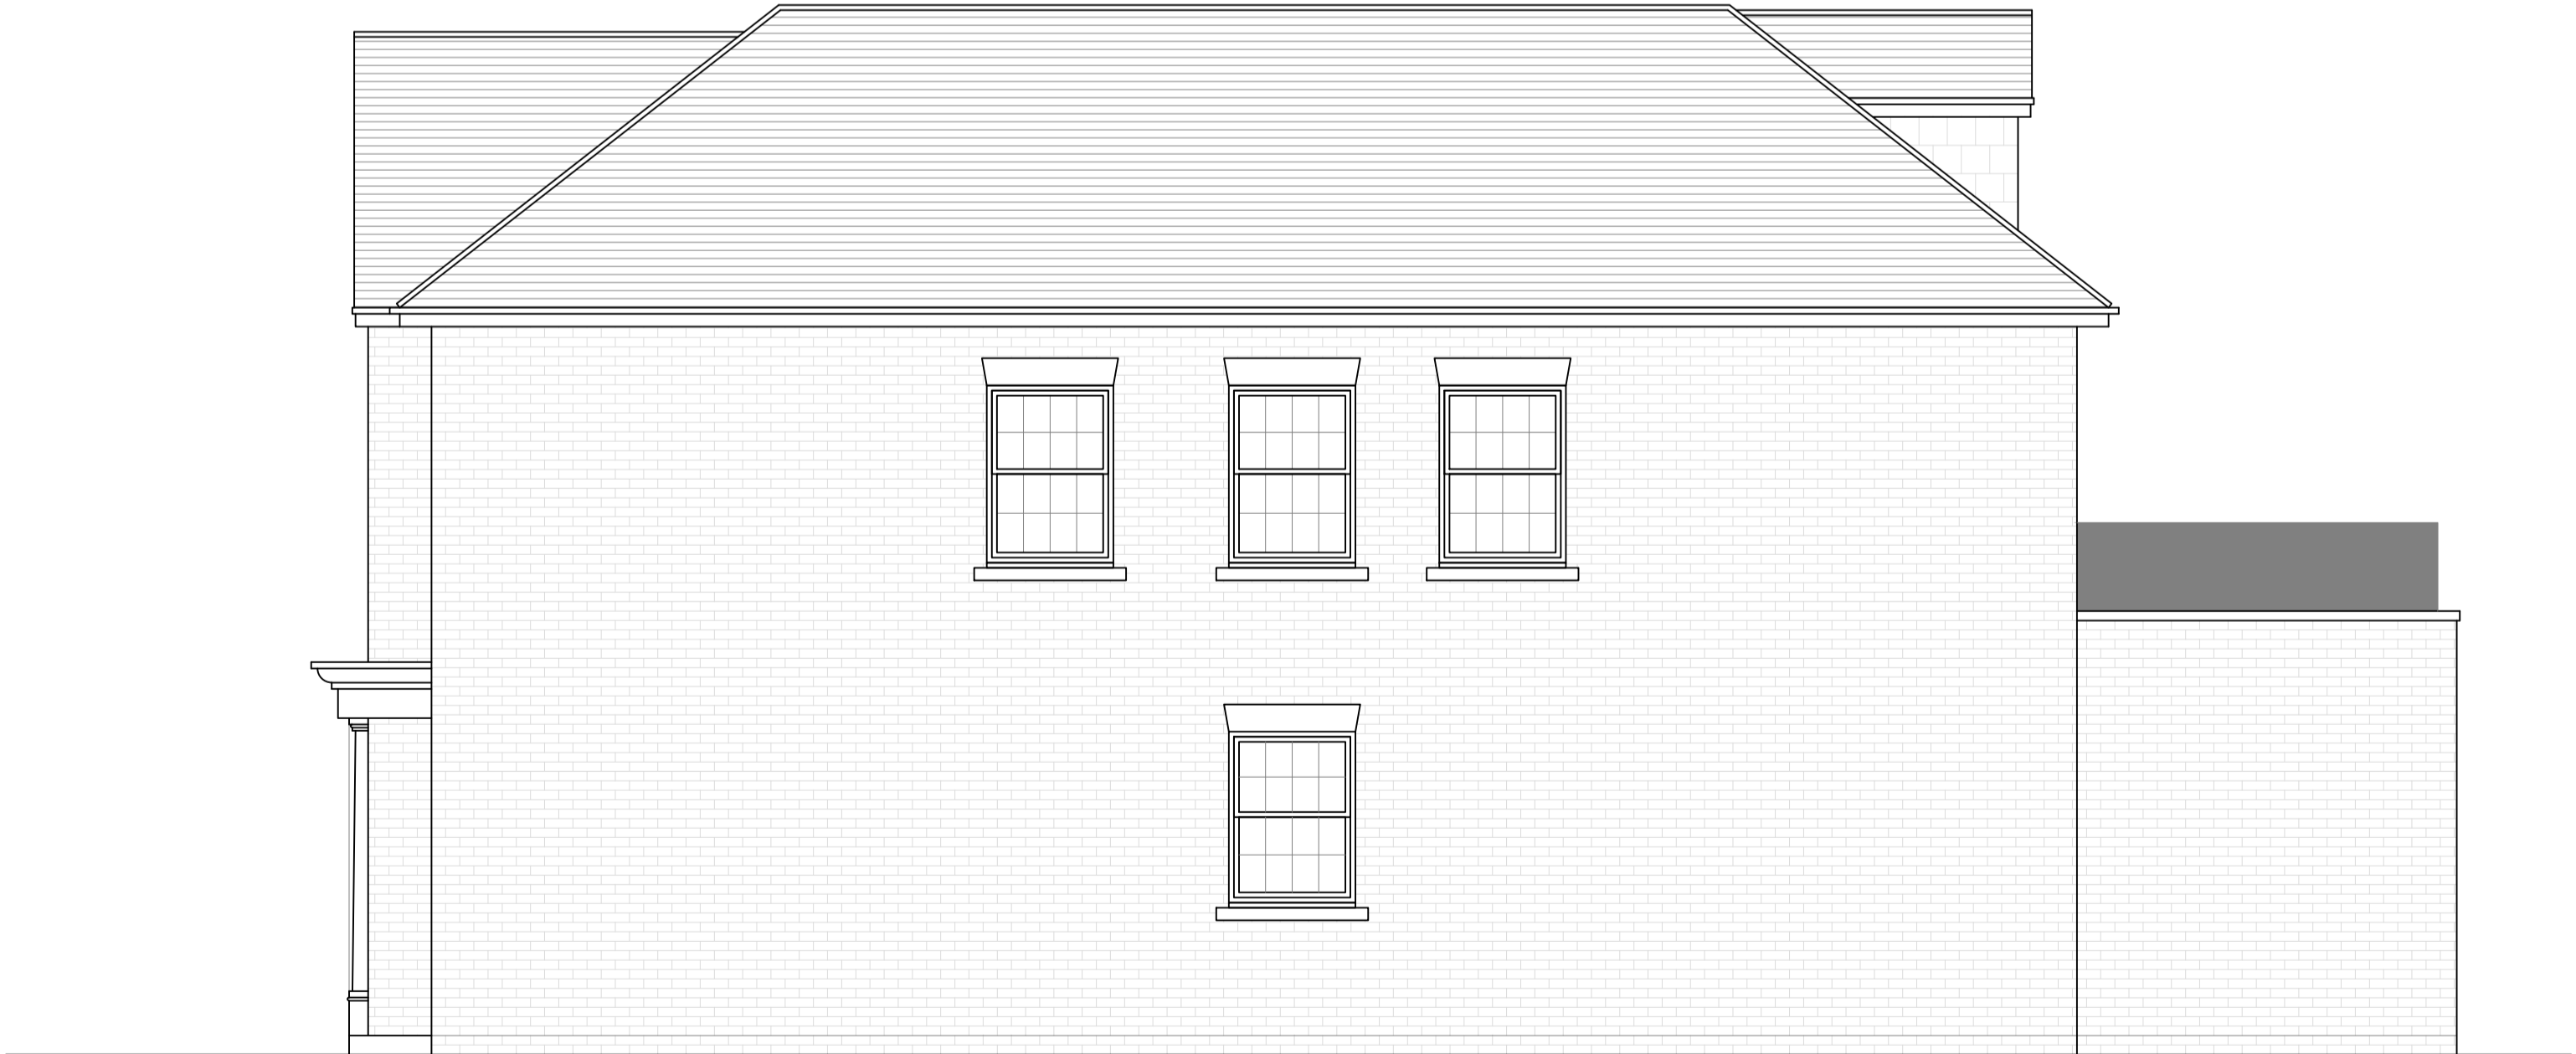


Proposed Front Elevation
 Scale 1:50



Proposed Rear Elevation
 Scale 1:50

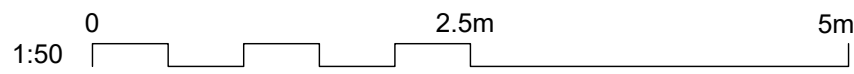

Rev	Date	Description
A	14.12.20	Parking for 4 cars, chimney to lounge cycle and bin store added.



Project
 Detached House & Rear Annex

1 Richmond Road

Client
 -

Drawing Title
 Proposed Detached House Elevations

Date	Drawing No.	Rev
01.12.20	1634-202	A

Page Size	Scale
A1	1:50

M3 Architectural Design Ltd
 Basepoint Centres Ltd
 377-399 London Road Camberley GU15 3HL

t: 01276 300024
 e: info@m3architecturaldesign.co.uk
 w: www.m3architecturaldesign.co.uk

© 2019 M3 Architectural Design Ltd