


RECEIVED
 13.01.21
 20/01082/FUL





Notes

- All materials to match existing.
- All dimensions shown are structural build sizes not finished sizes.
- Do not scale from this drawing (other than for Building Control purposes).
- The Contractor is to verify all dimensions before setting out, commencing work or placing orders.
- Any discrepancies to be reported to M3 Architectural Design Ltd.


Legend

w	-	Wardrobe
c	-	Cupboard
e	-	Electric Meter
g	-	Gas Meter
b	-	Boiler
cu	-	Consumer unit

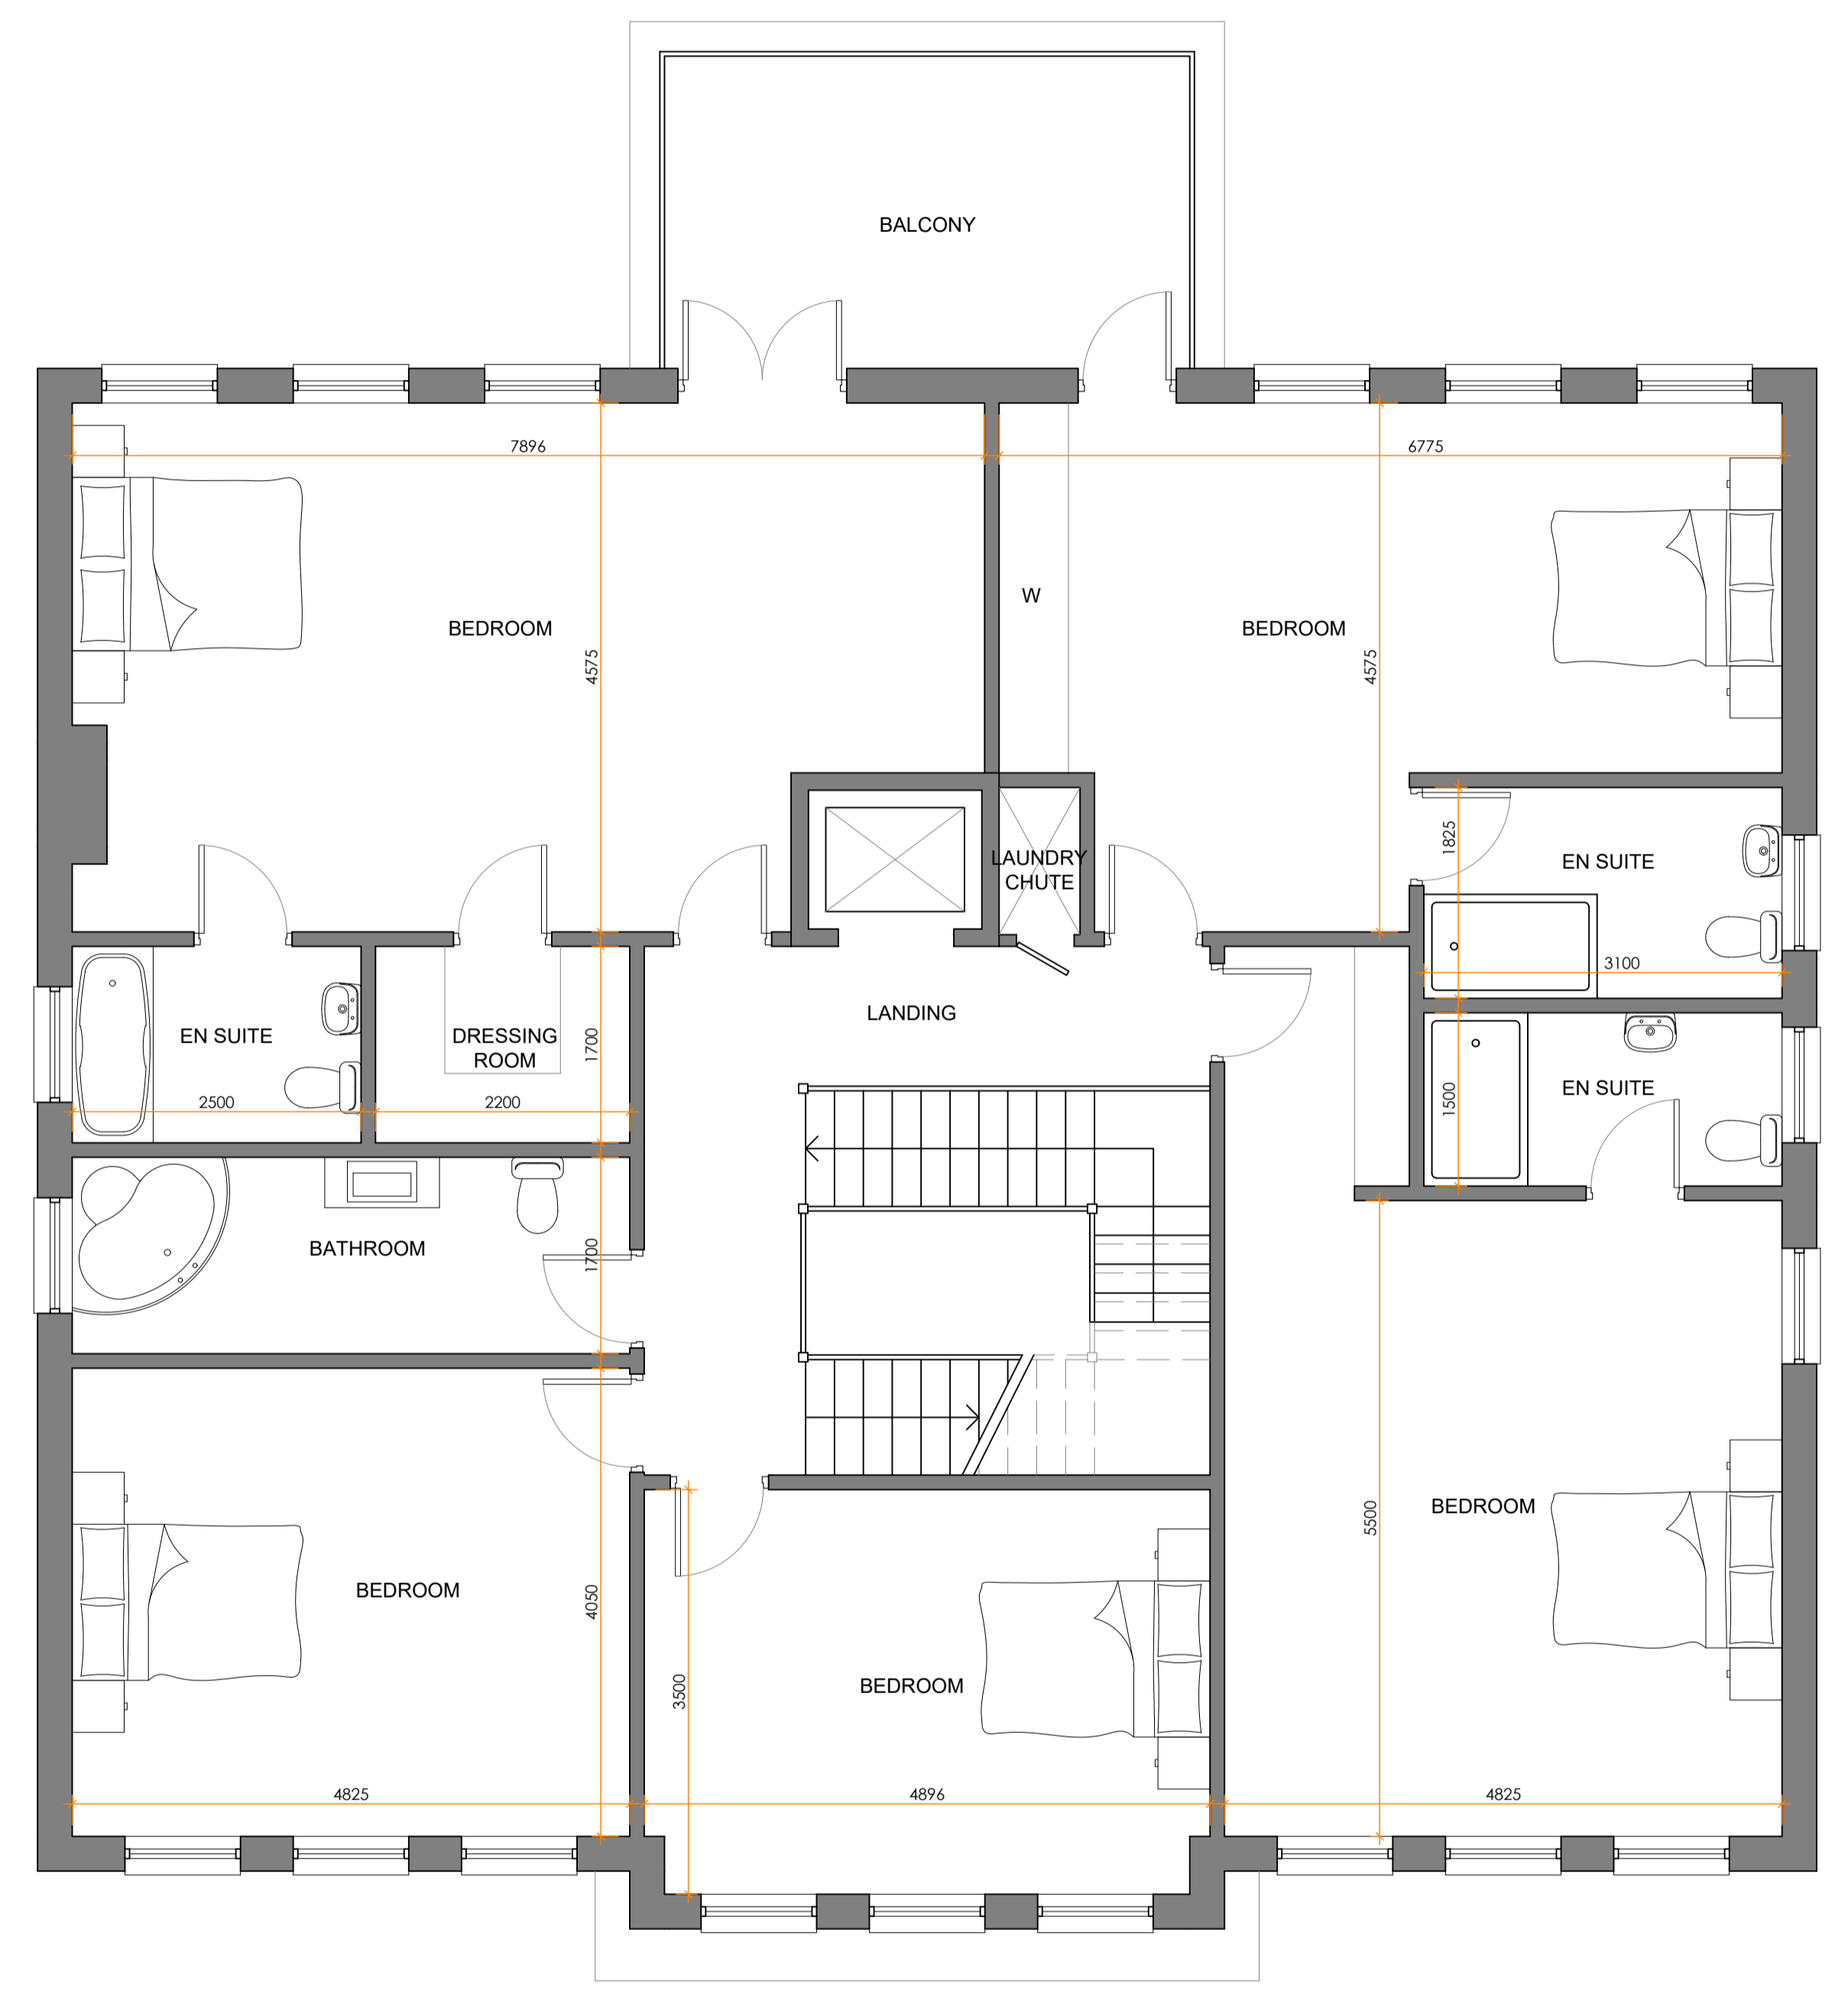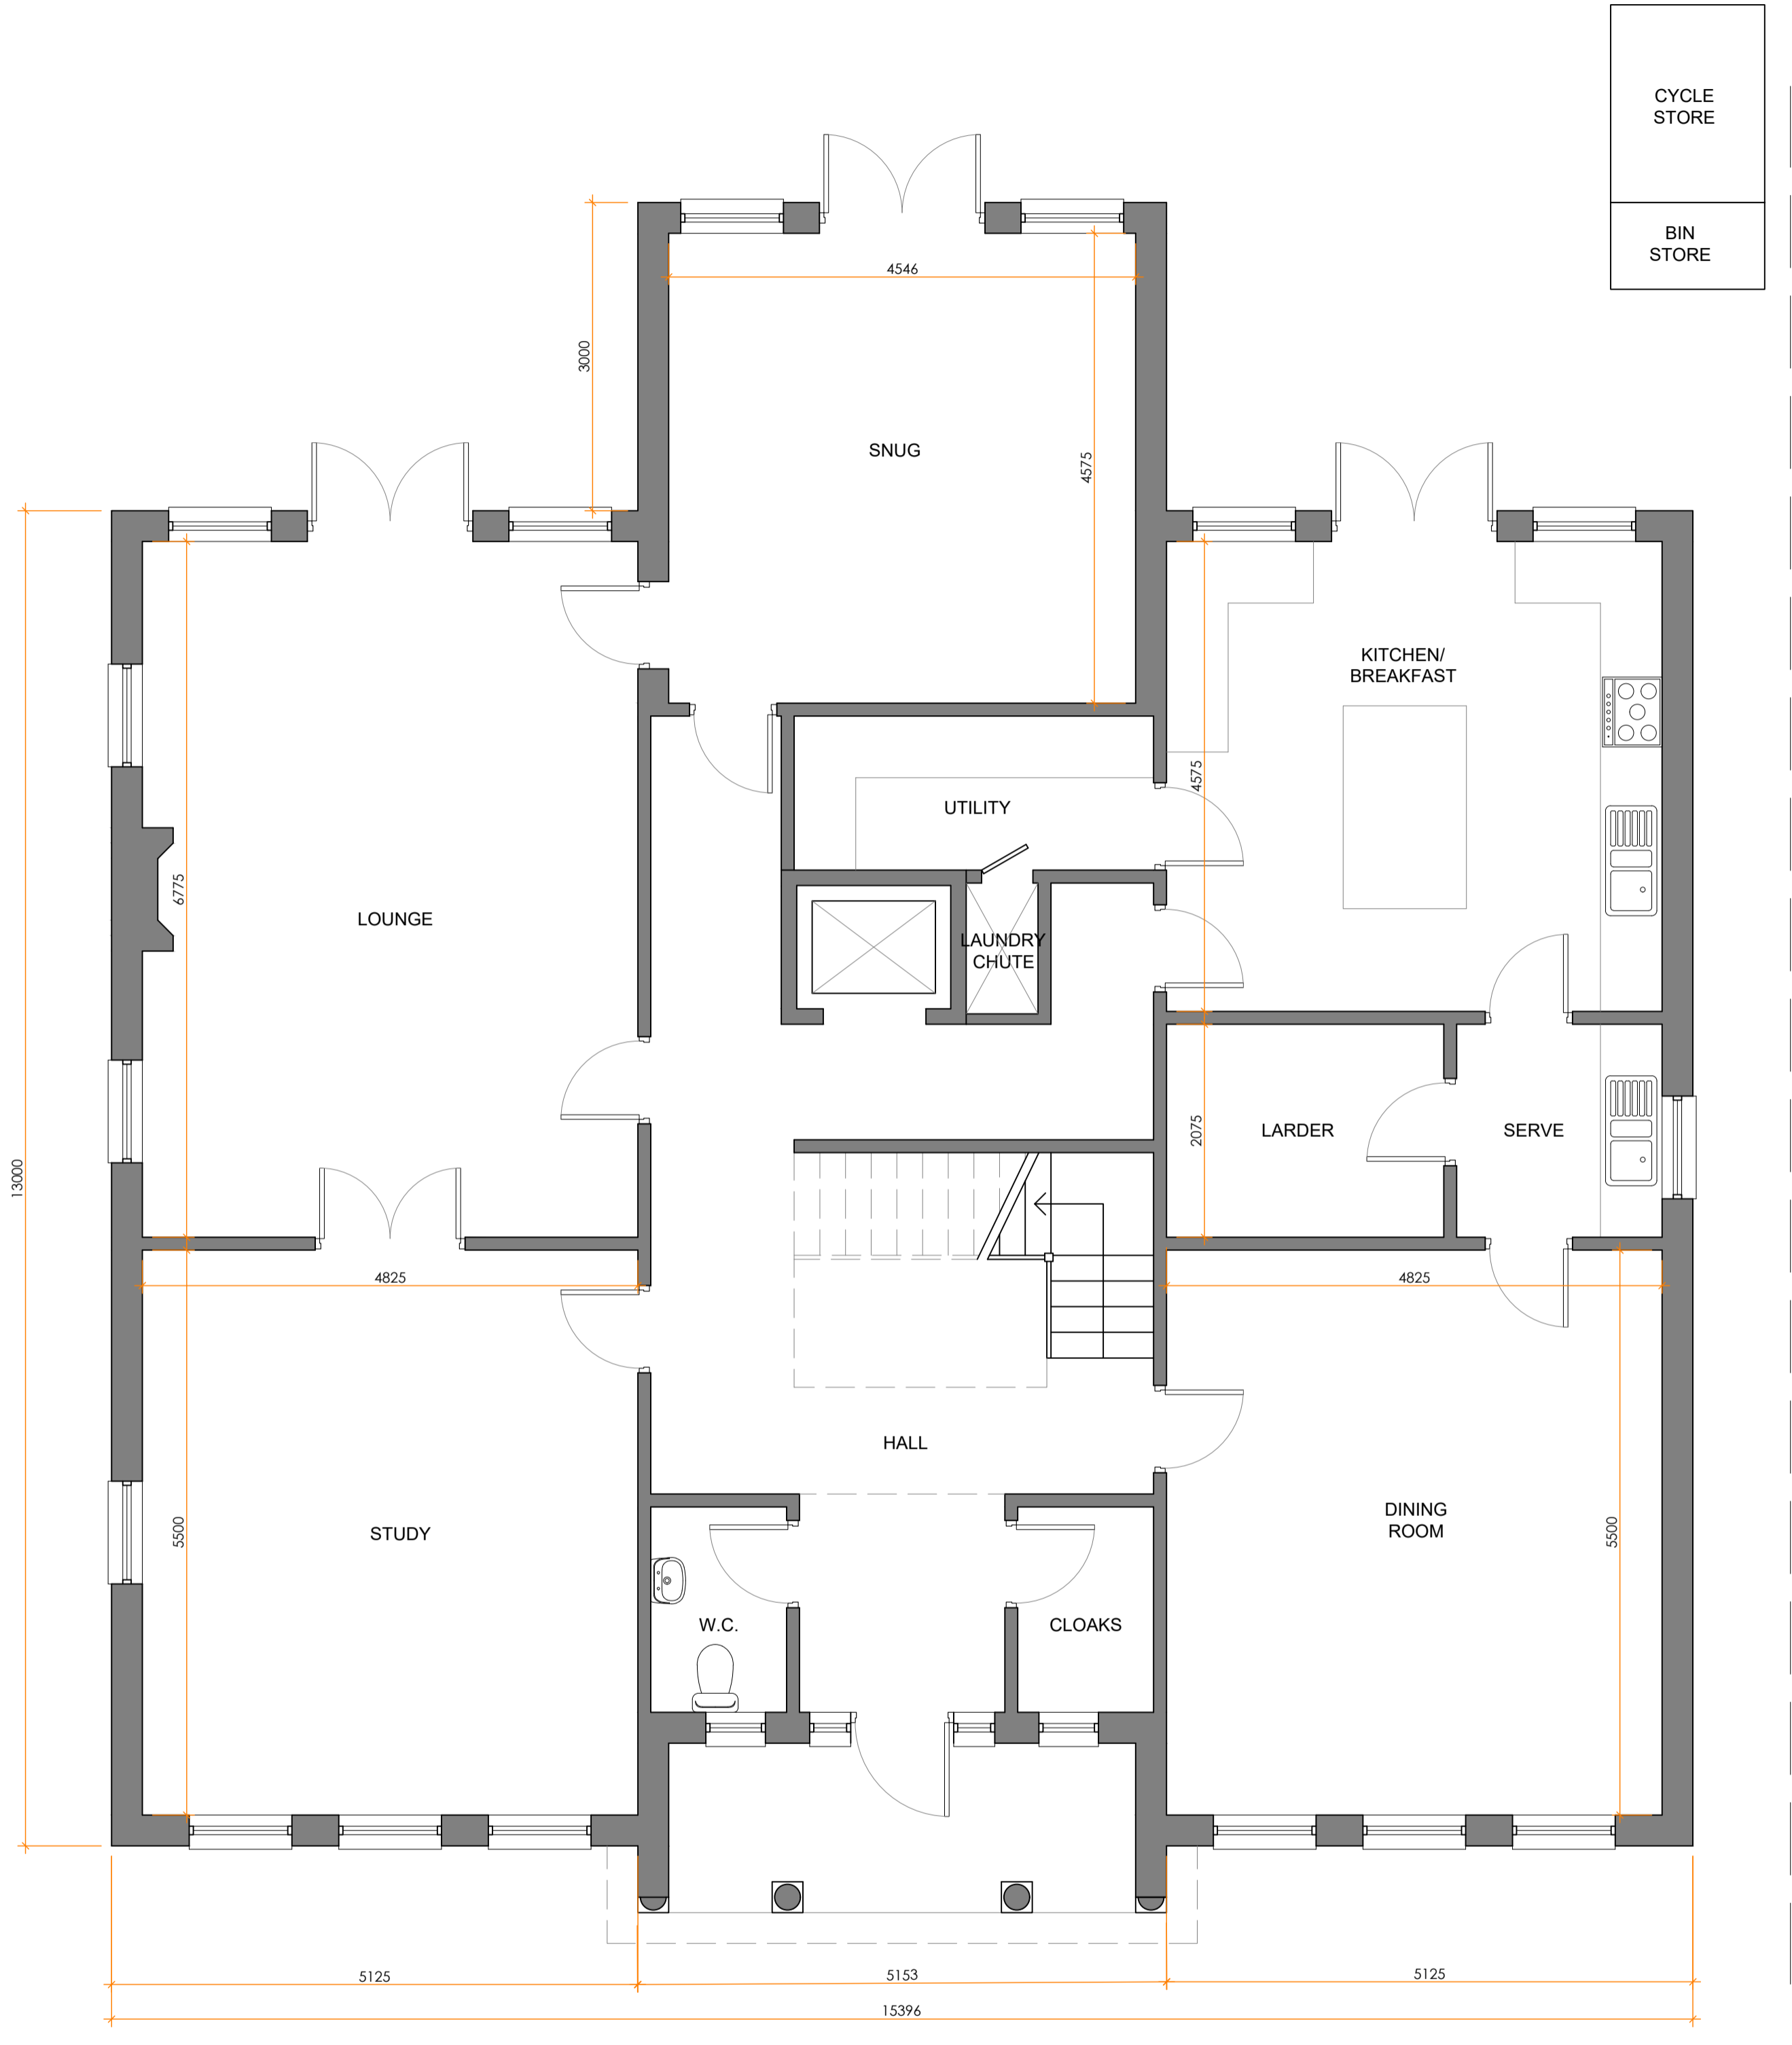

Proposed Ground Floor Plan
 Scale 1:50

Proposed First Floor Plan
 Scale 1:50

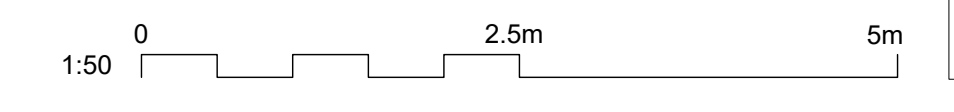

A	14.12.20	Parking for 4 cars, chimney to lounge cycle and bin store added.
Rev	Date	Description



Project
 Detached House & Rear Annex

1 Richmond Road
 -

Client
 -

Drawing Title
 Proposed Detached House Plans

Date	Drawing No.	Rev
01.12.19	1634-200	A

Page Size	Scale
A1	1:50

M3 Architectural Design Ltd
 Basepoint Centres Ltd
 377-399 London Road Camberley GU15 3HL.

t01276 300024
 e: info@m3architecturaldesign.co.uk
 w: www.m3architecturaldesign.co.uk
 © 2019 M3 Architectural Design Ltd