



- Notes**
1. All materials to match existing.
 2. All dimensions shown are structural build sizes not finished sizes.
 3. Do not scale from this drawing (other than for Building Control purposes).
 4. The Contractor is to verify all dimensions before setting out, commencing work or placing orders.
 5. Any discrepancies to be reported to M3 Architectural Design Ltd.

SUPERSEDED

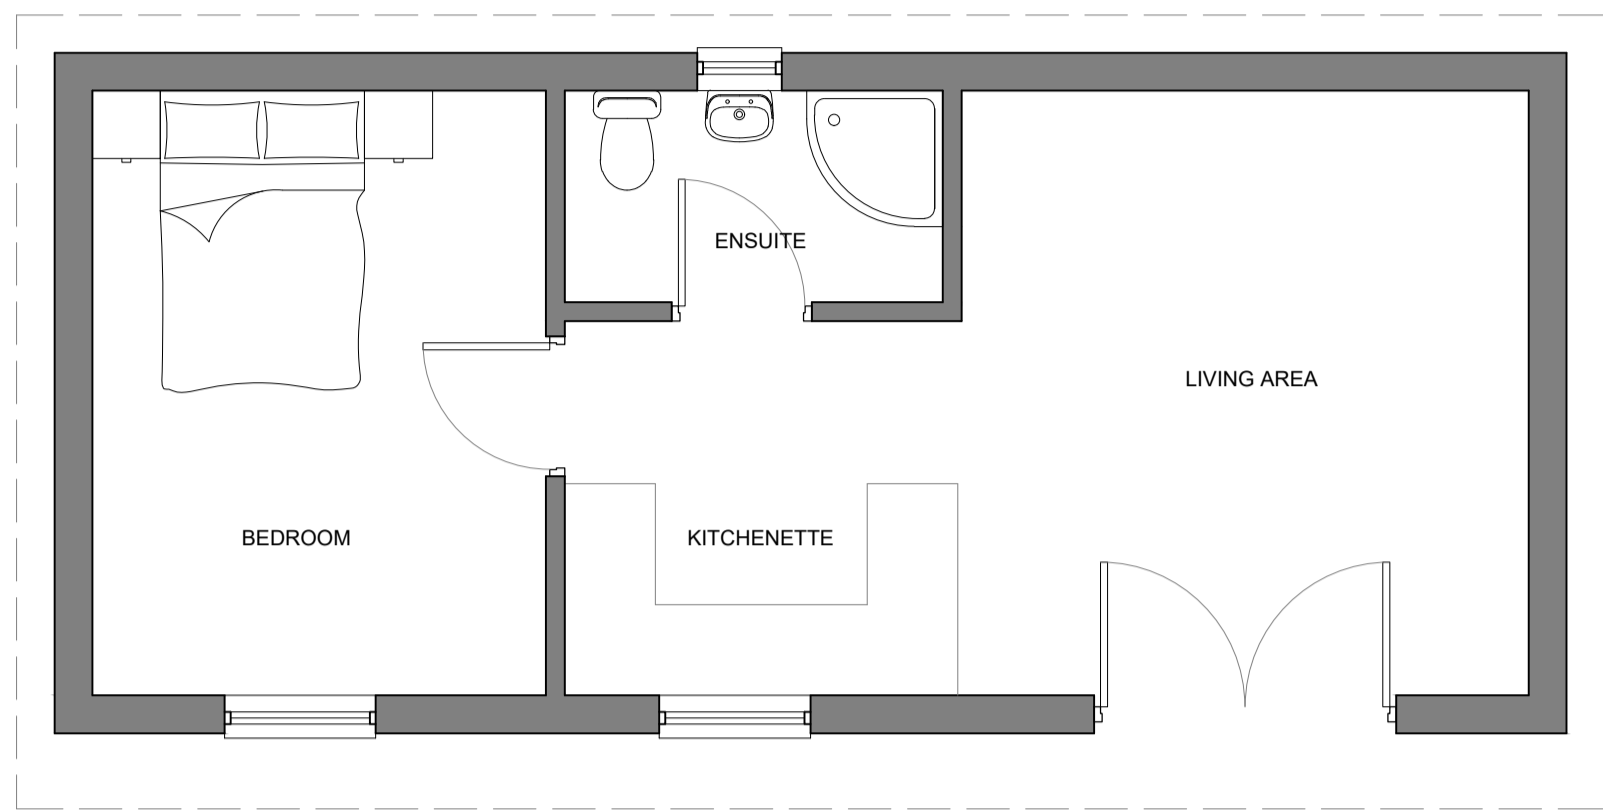


Total Internal Floor Area
38 m²


Proposed Ground Floor Plan
Scale 1:50

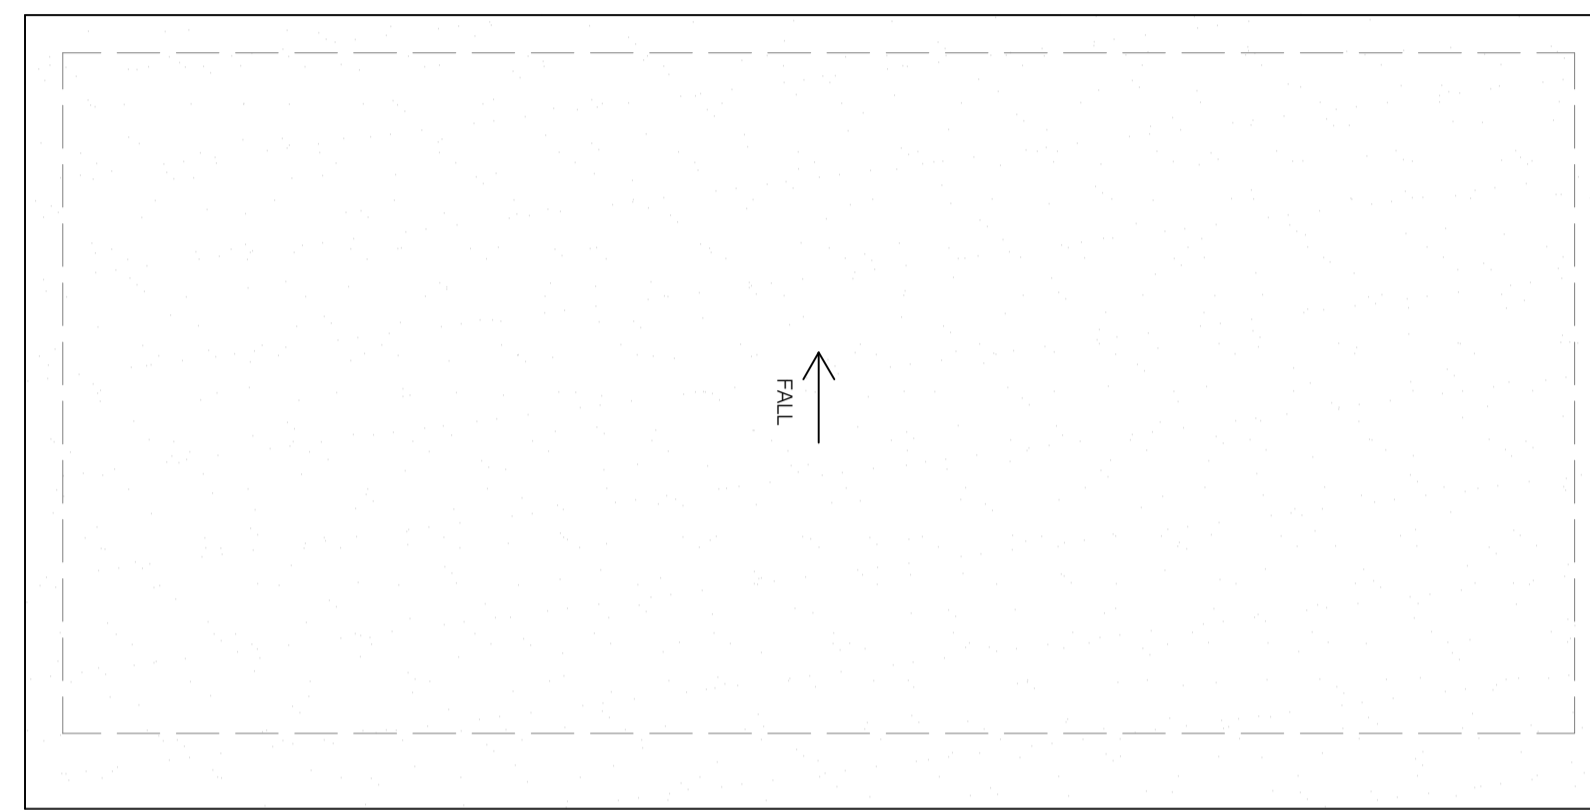


Proposed Roof Plan
Scale 1:50

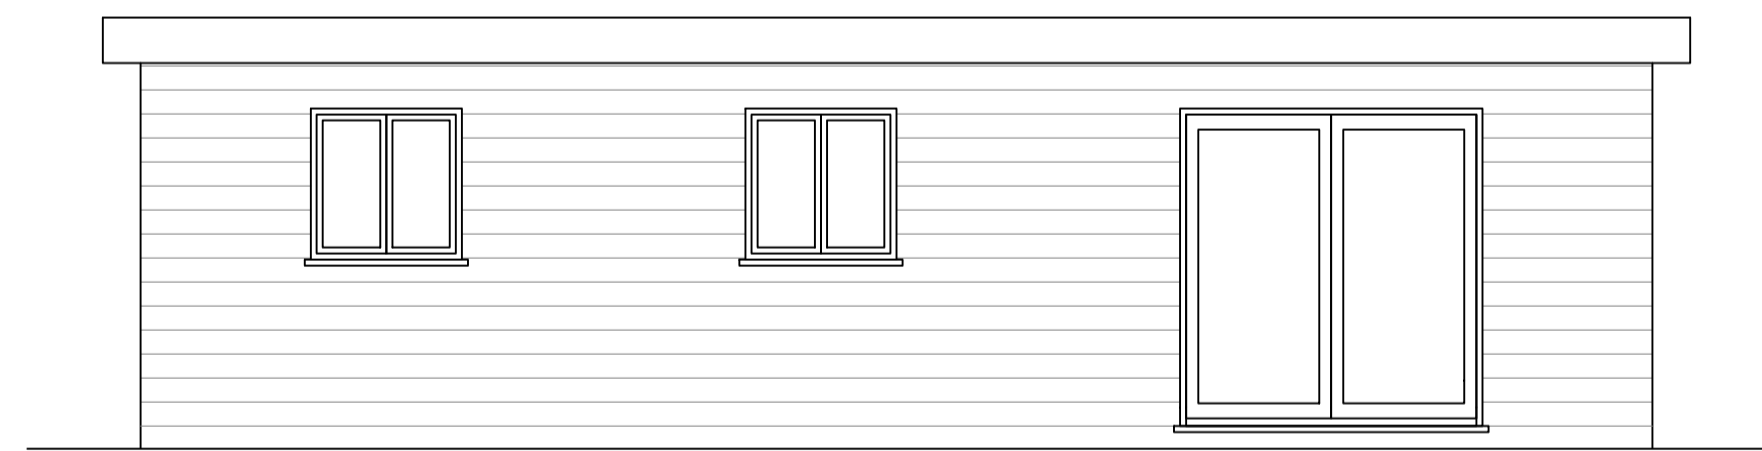


Proposed Front Elevation
Scale 1:50

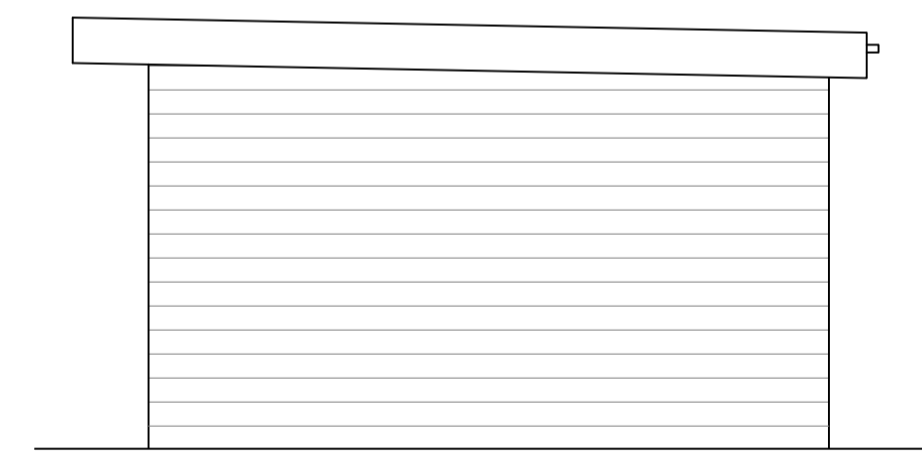


Proposed Side Elevation
Scale 1:50

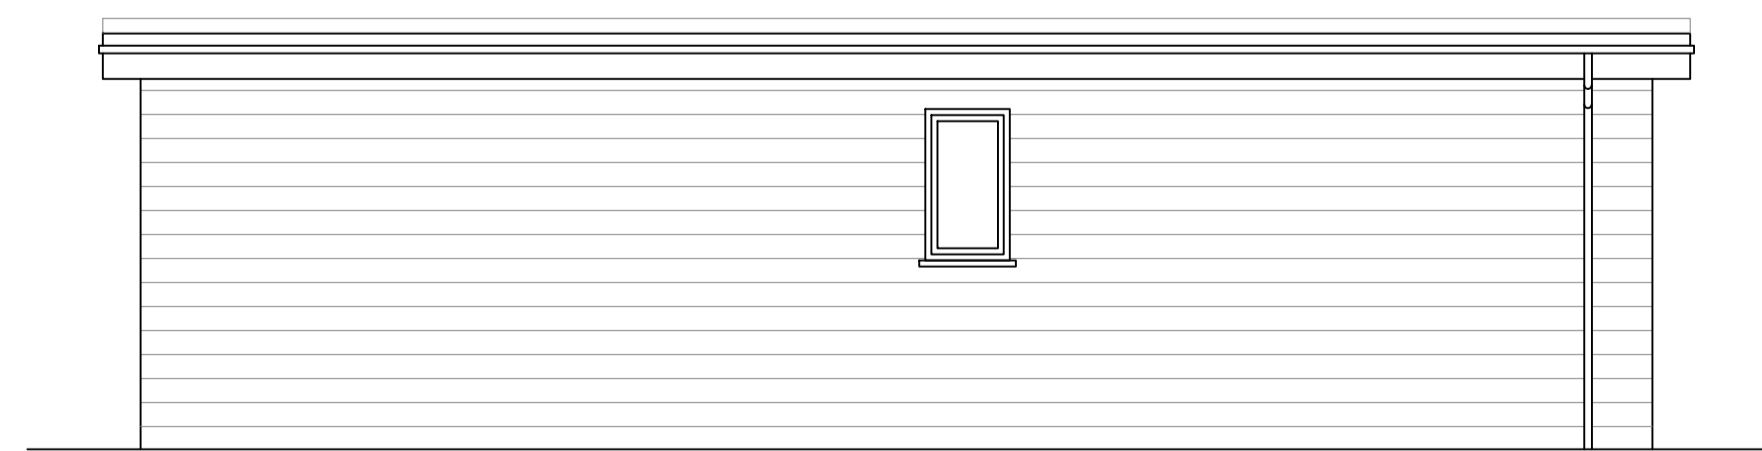


Proposed Rear Elevation
Scale 1:50

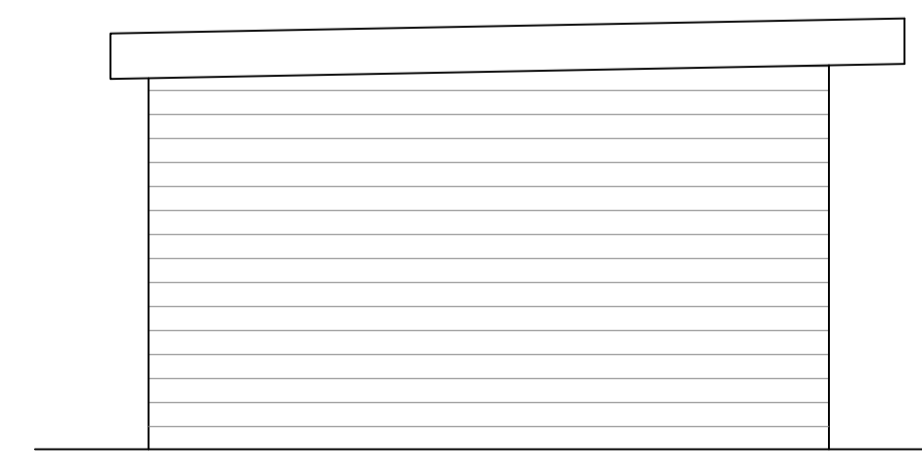

Proposed Side Elevation
Scale 1:50

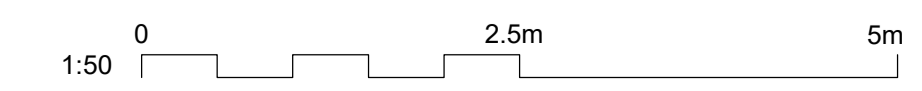

Rev	Date	Description
		
Project Detached House & Rear Annex		
1 Richmond Road -		
Client -		
Drawing Title Proposed Rear Annex Plans & Elevations		
Date 01.12.20	Drawing No. 1634-204	Rev -
Page Size A1		Scale 1:50
M3 Architectural Design Ltd Basepoint Centres Ltd 377-399 London Road Camberley GU15 3HL. t:01276 300024 e: info@m3architecturaldesign.co.uk w: www.m3architecturaldesign.co.uk © 2019 M3 Architectural Design Ltd		