

**RECEIVED**

13.01.21

20/01082/FUL



Notes


1. All materials to match existing.
2. All dimensions shown are structural build sizes not finished sizes.
3. Do not scale from this drawing (other than for Building Control purposes).
4. The Contractor is to verify all dimensions before setting out, commencing work or placing orders.
5. Any discrepancies to be reported to M3 Architectural Design Ltd.

Legend

- w - Wardrobe
- c - Cupboard
- e - Electric Meter
- g - Gas Meter
- b - Boiler
- cu - Consumer unit



Proposed Loft Plan  
Scale 1:50

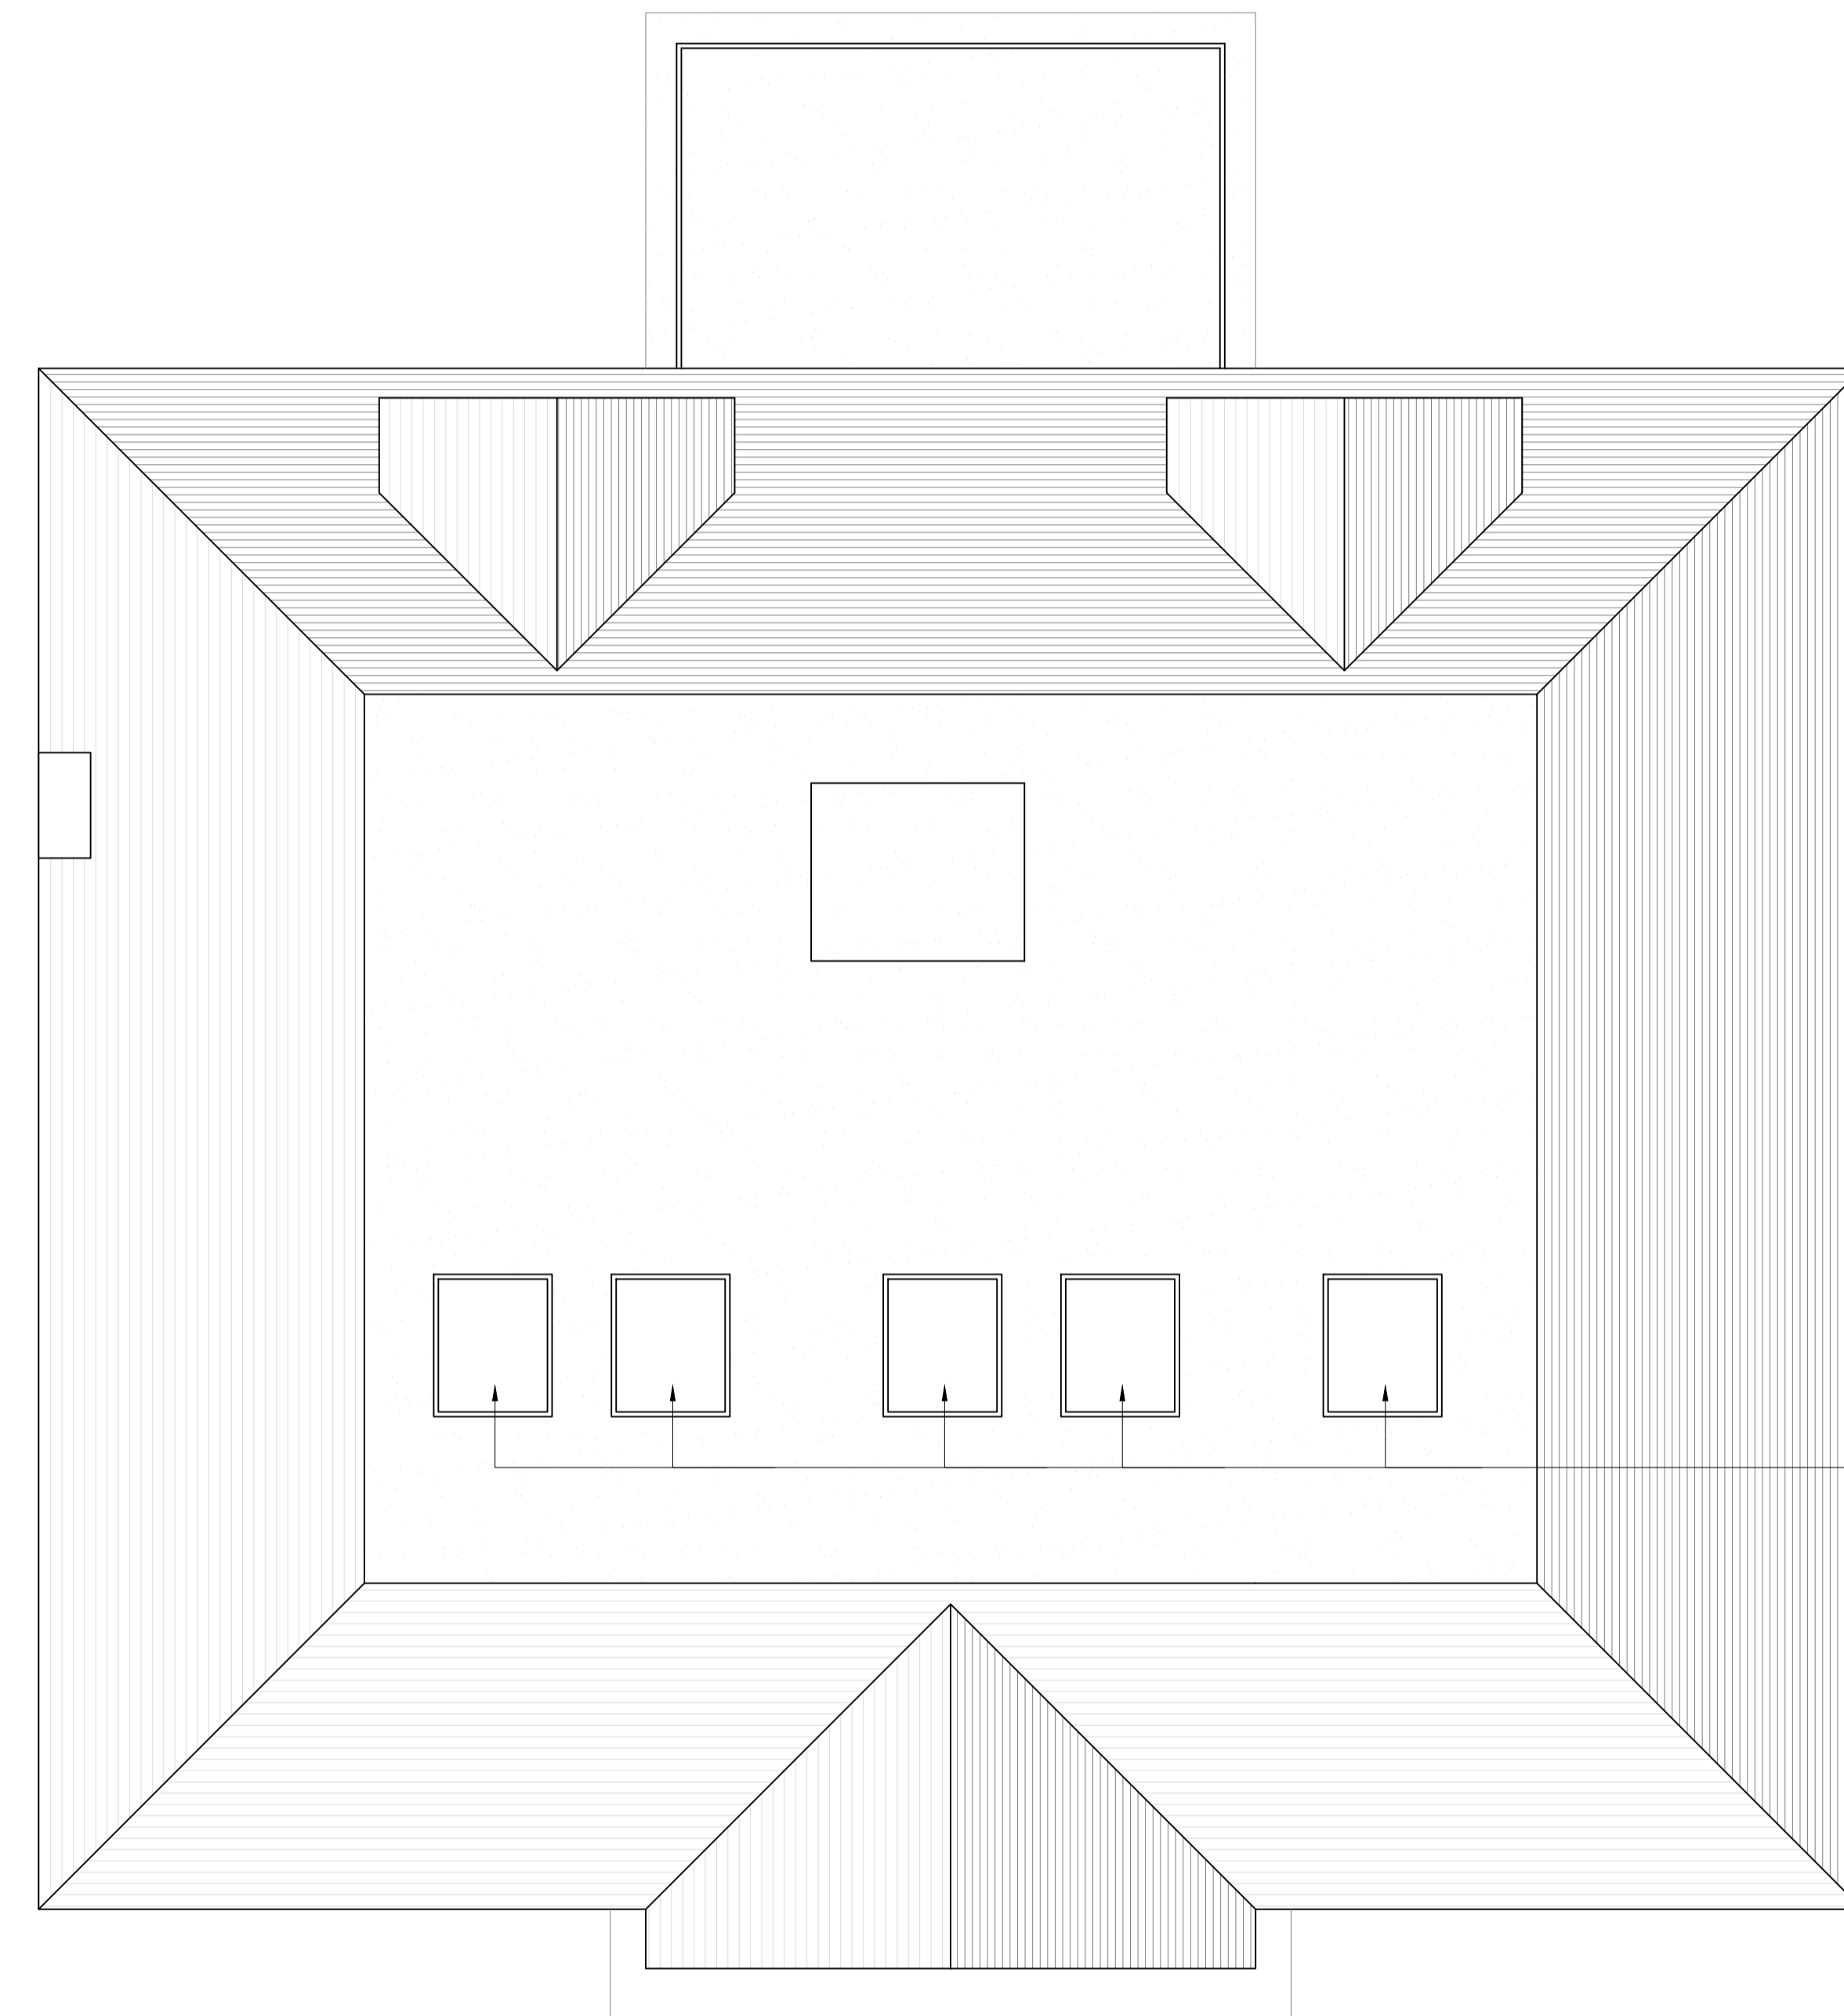

Total Internal Floor Area  
495 m<sup>2</sup>

Proposed Roof Plan  
Scale 1:50

Rev	Date	Description
B	12.01.21	Roof light note and additional parking space added
A	14.12.20	Parking for 4 cars, chimney to lounge cycle and bin store added.



Project  
Detached House & Rear Annex

1 Richmond Road

Client  
-

Drawing Title  
Proposed Detached House Plans

Date	Drawing No.	Rev
01.12.20	1634-201	B

Page Size	Scale
A1	1:50

M3 Architectural Design Ltd  
Basepoint Centres Ltd  
377-399 London Road Camberley GU15 3HL.

t01276 300024  
e: info@m3architecturaldesign.co.uk  
w: www.m3architecturaldesign.co.uk

© 2019 M3 Architectural Design Ltd

