




$\frac{\text{Proposed front elevation}}{\frac{1:20}{}}$

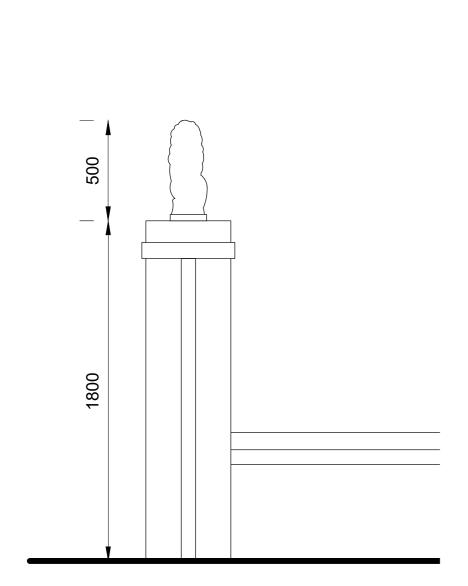

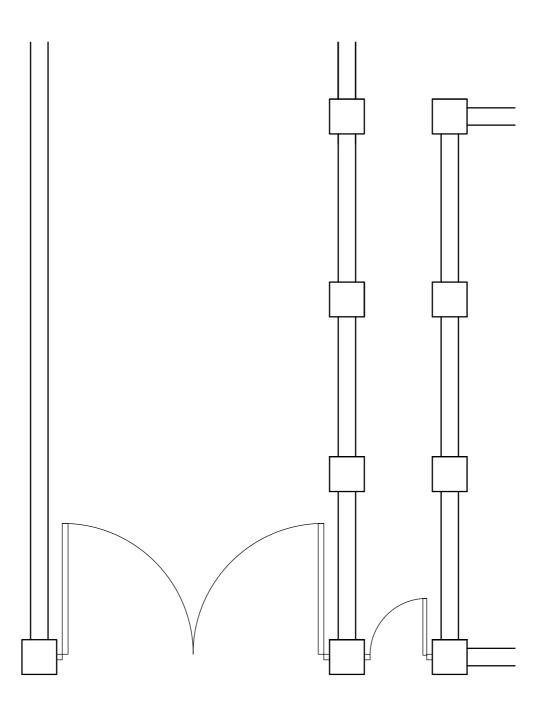






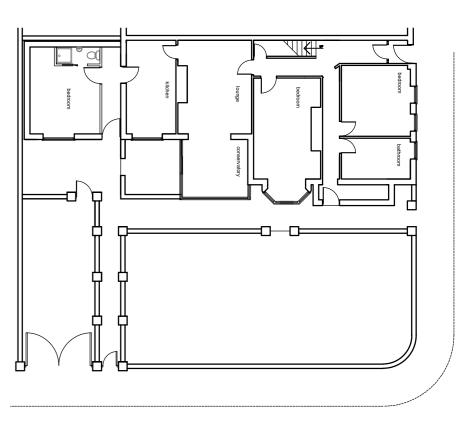

Proposed Site Plan

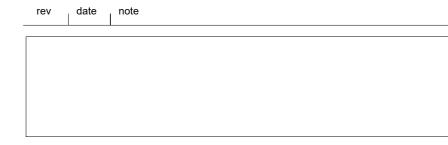

T 07984388568	A 68 Park View Road, Lytham, Lancashire, FY8 4JF E rtatham@live.co		
A2	All rights described in chapter IV of the copyright, designs and patents act 1988 have been generally asserted Where any drawing is to be read in conjunction with		
ORIGINAL SHEET SIZE	another, including specialists, the two drawings shall be cross-checked and any descrepancies reported to the architect before the work is put in hand		
Planning STATUS	All dimensions are in millimeters, all levels are in metres, unless shown otherwise Drawing prepared solely for the use of client, as detailed in text box, and is not to be copied, lent or used by any third party without written permission		

Certificate of lawfulness for driveway gates and pillars.

1 Pollux Gate Lytham St Annes FY8 1BG

DRAWING TITLE

Plans and Elevations

S.Al-Midani Omran				
SCALE AS SHOWN	16.09.20	DRAWN RT		
125-2-02		REVISION		