



1 Existing Side Elevation  
1 : 100




2 Existing Rear Elevation  
1 : 100

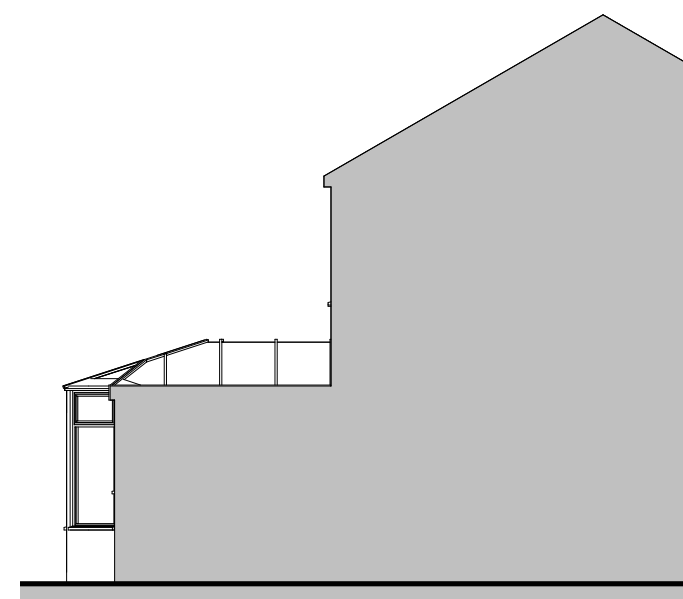


3 Existing Side Elevation .  
1 : 100

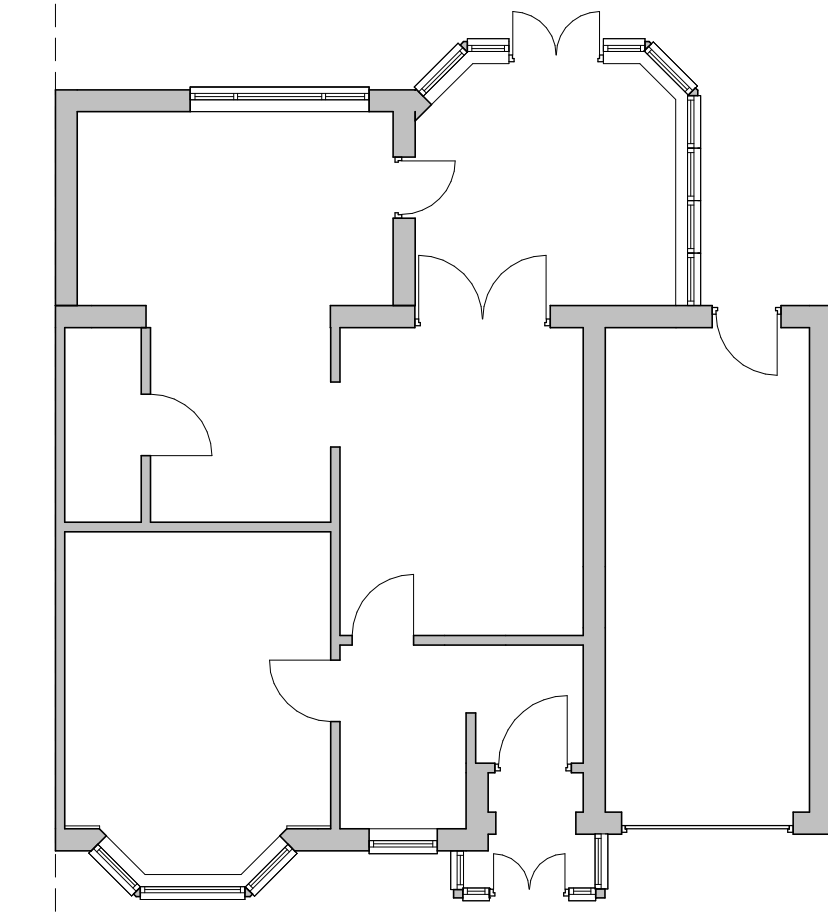


4 Existing Ground Floor  
1 : 100

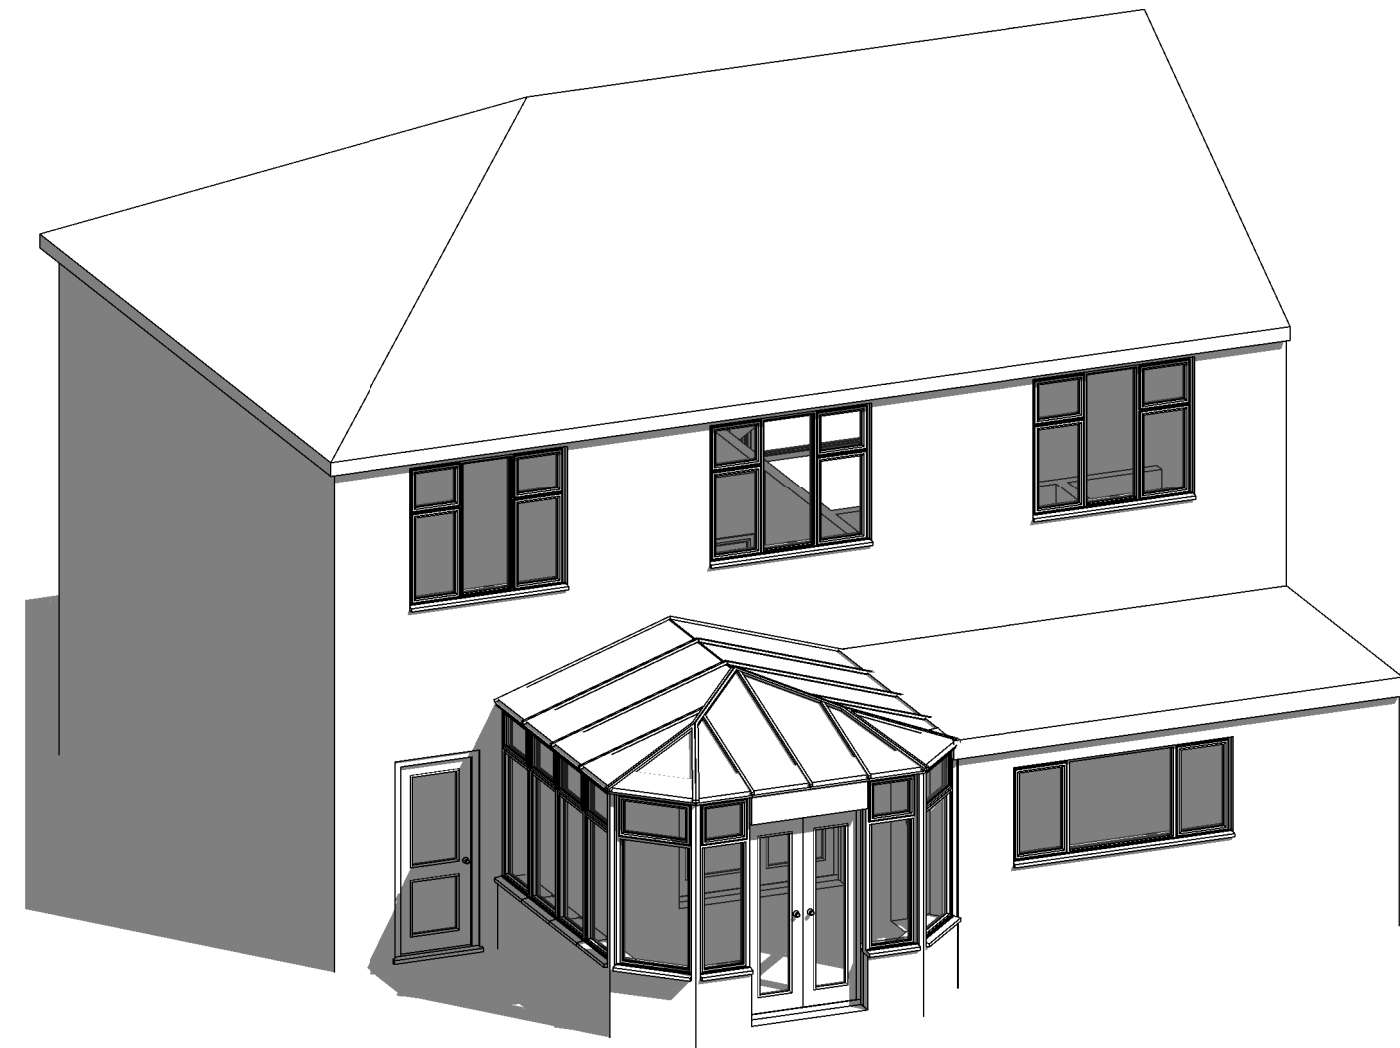



9 Existing

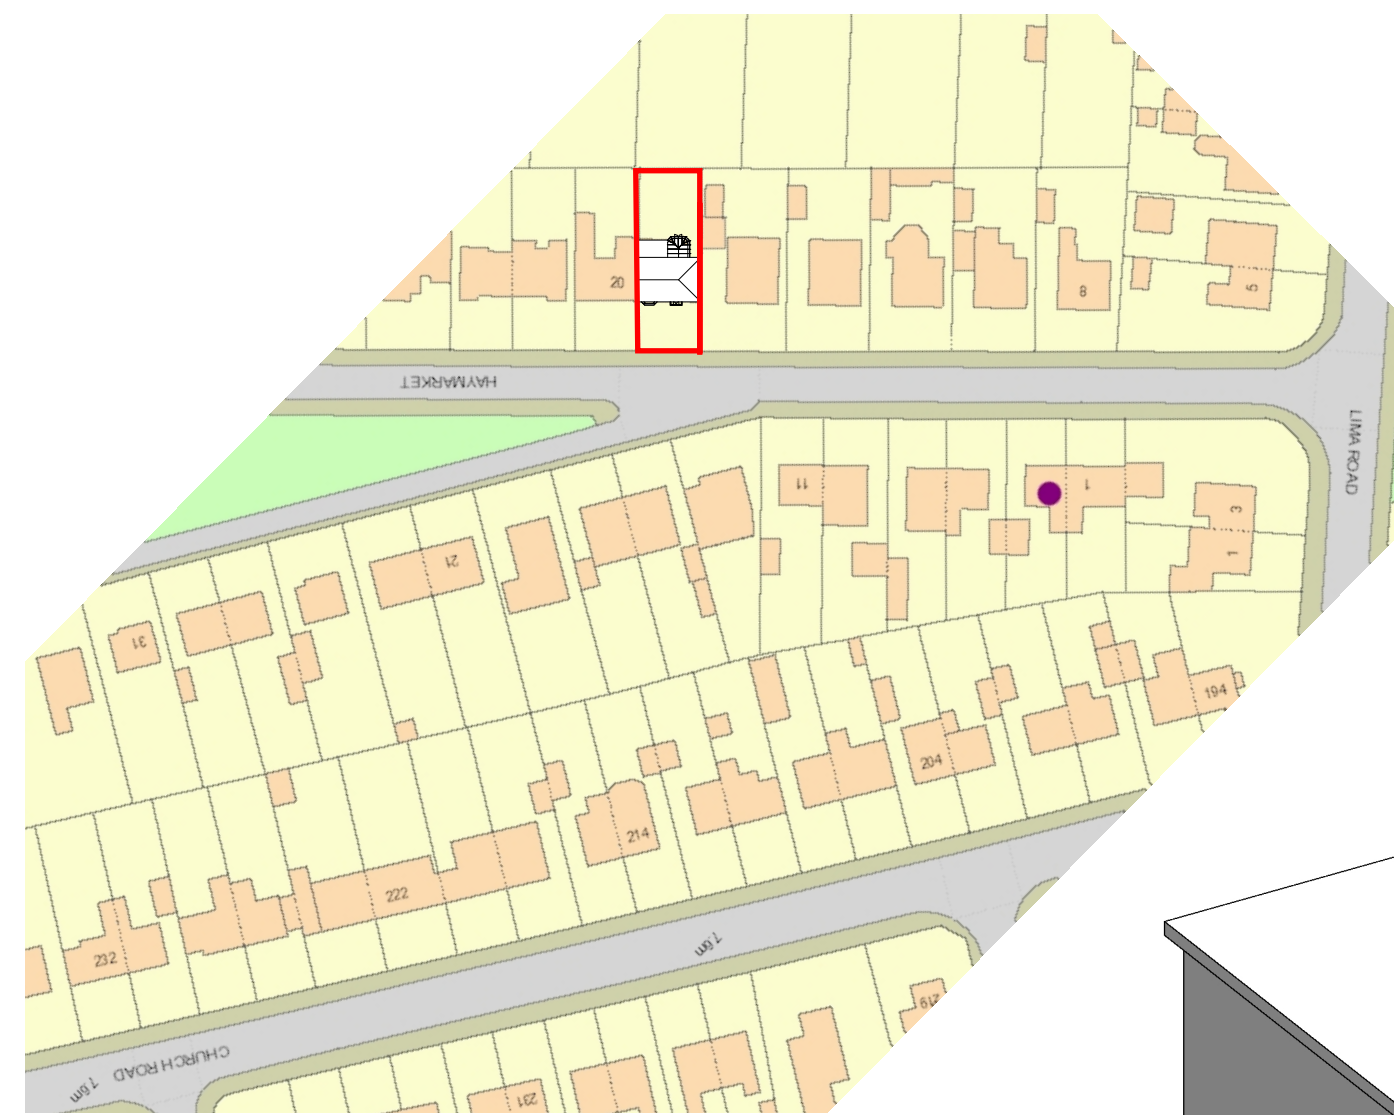


11 Block Plan  
1 : 1250

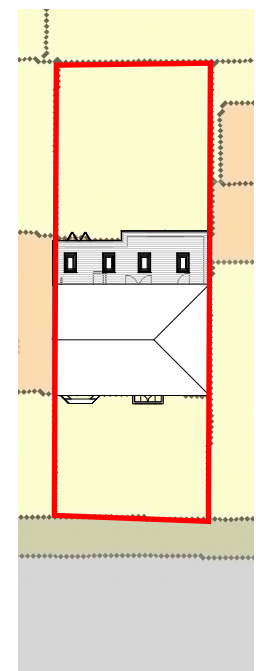


12 Site  
1 : 500

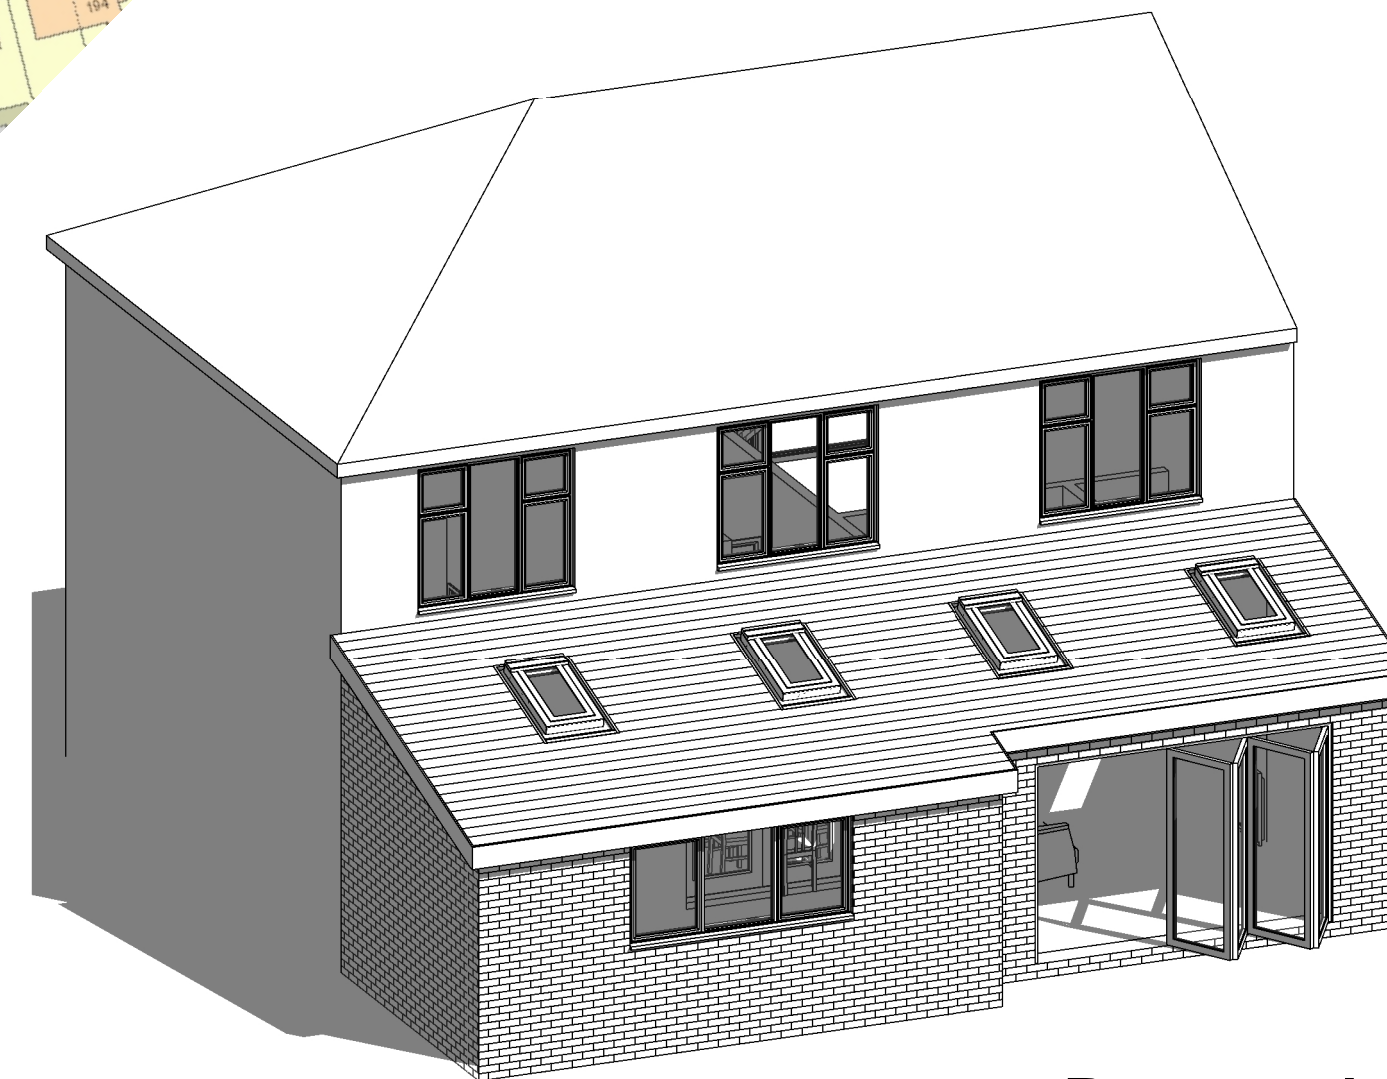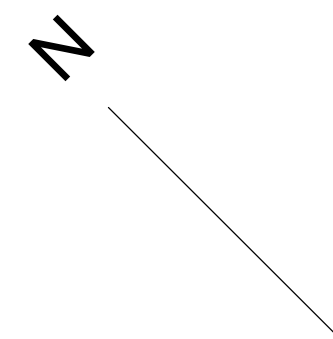

10 Proposed

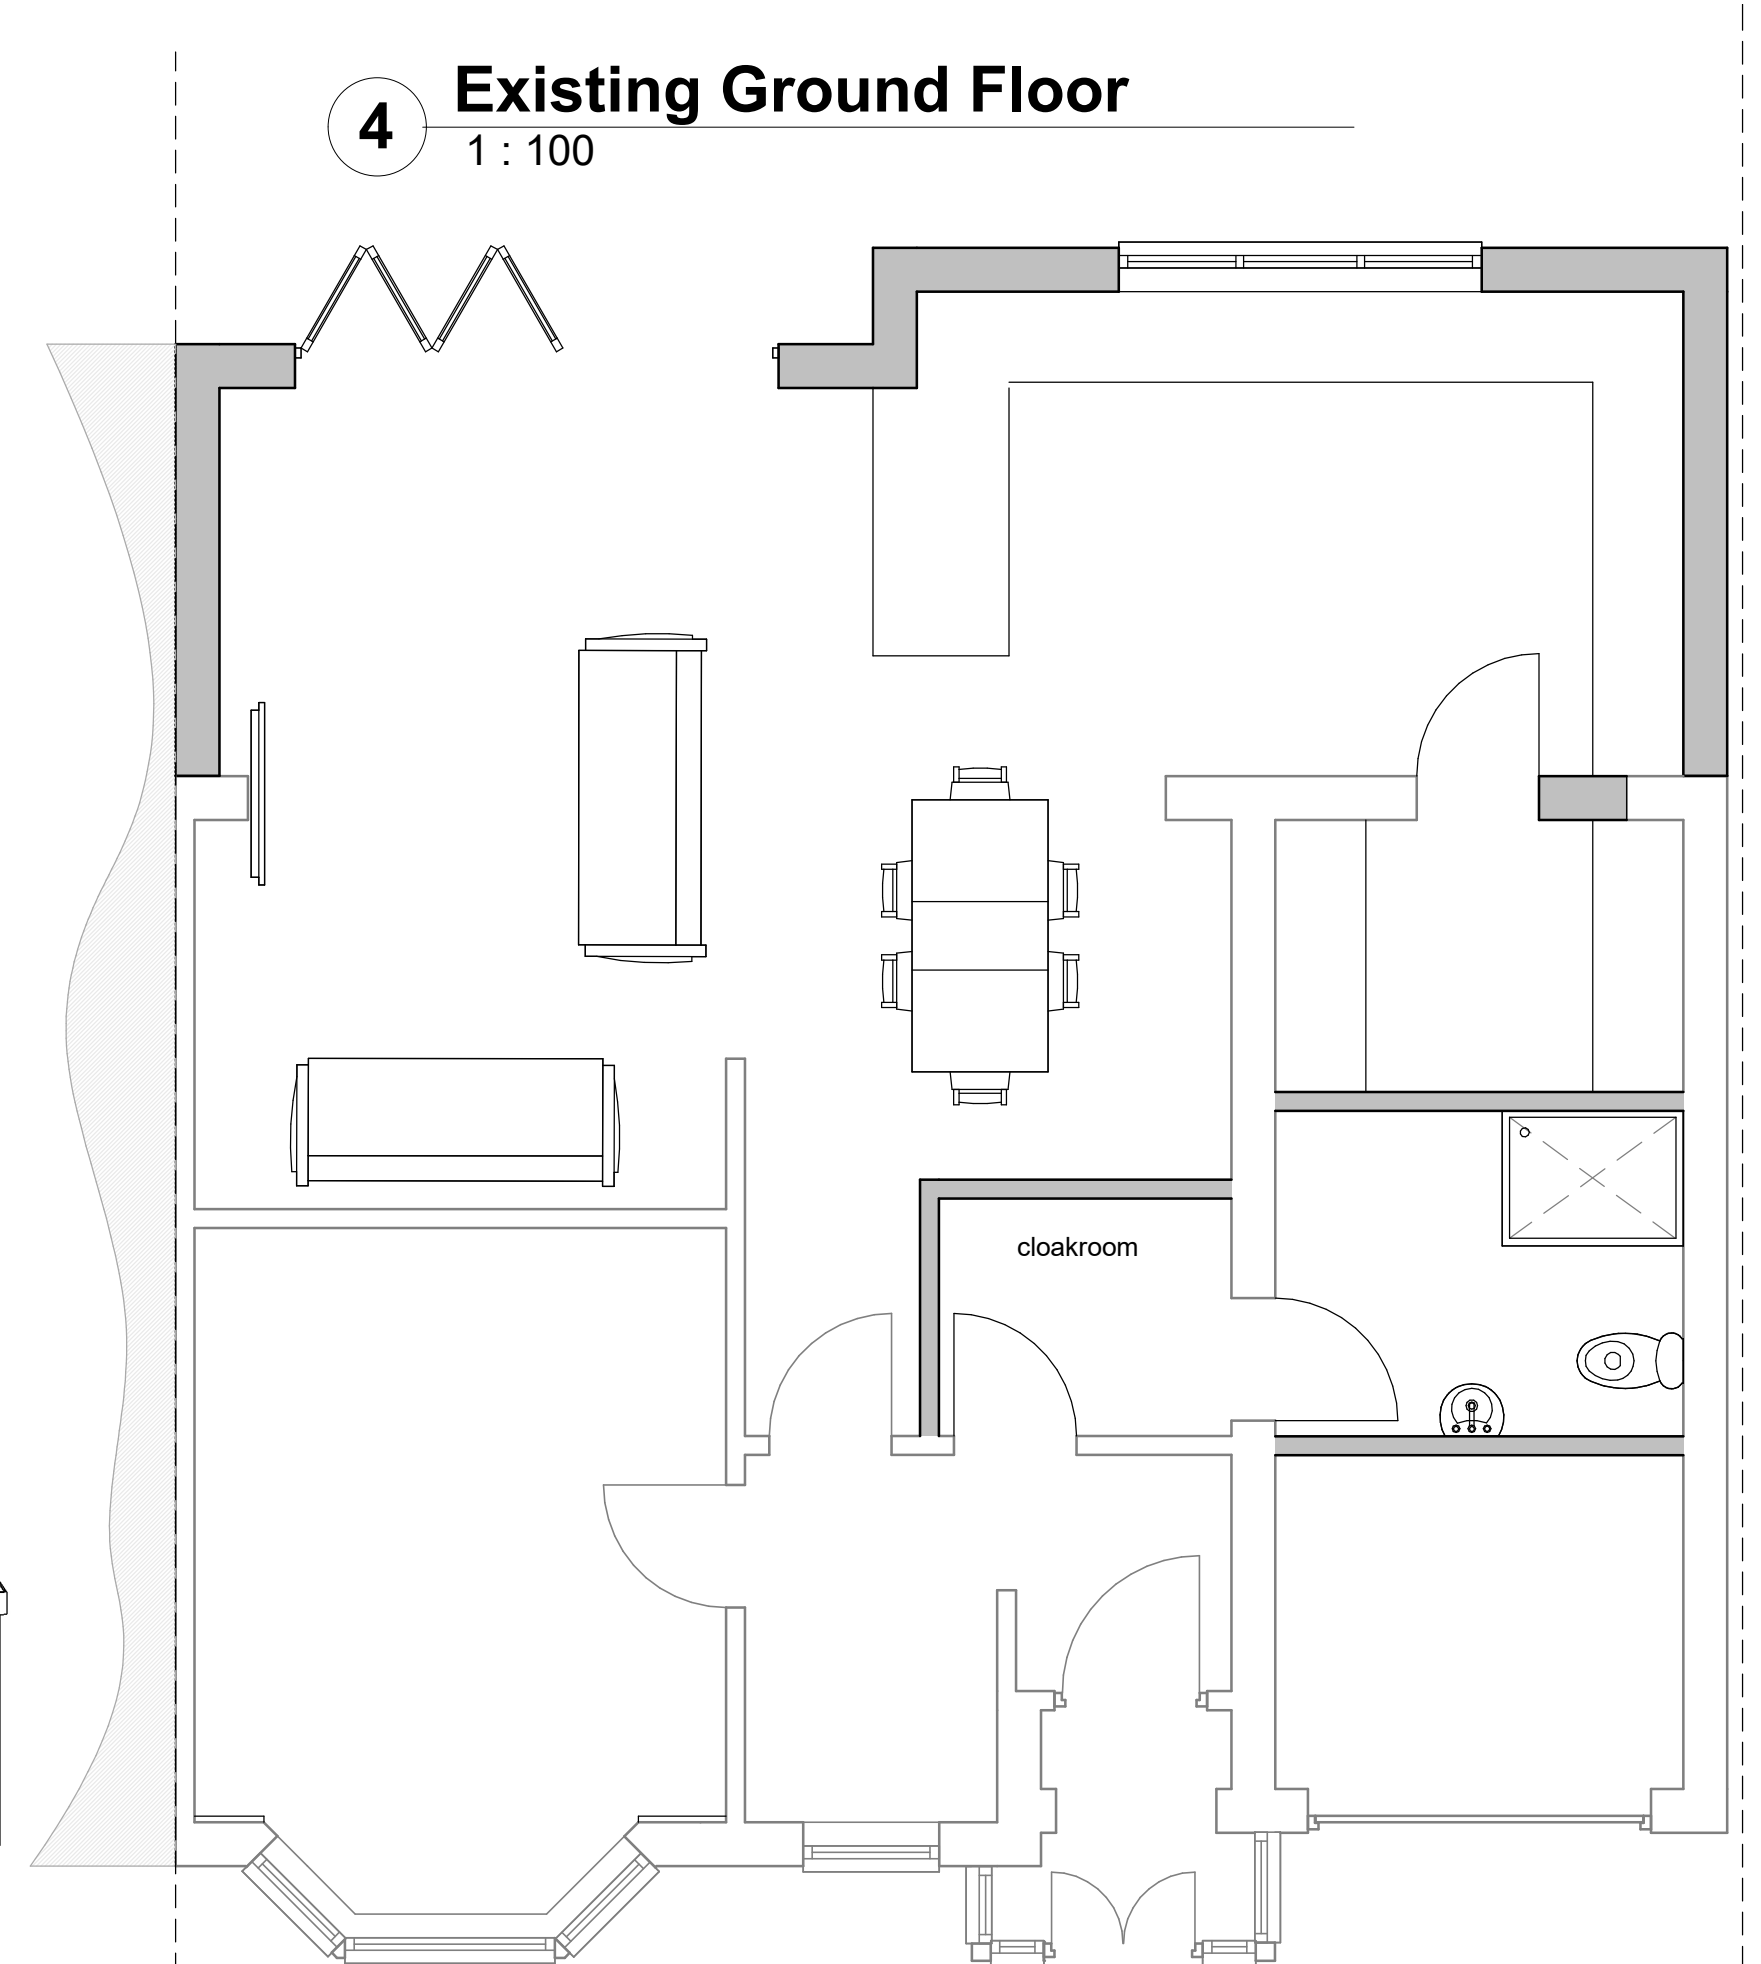


8 Proposed Ground Floor  
1 : 50

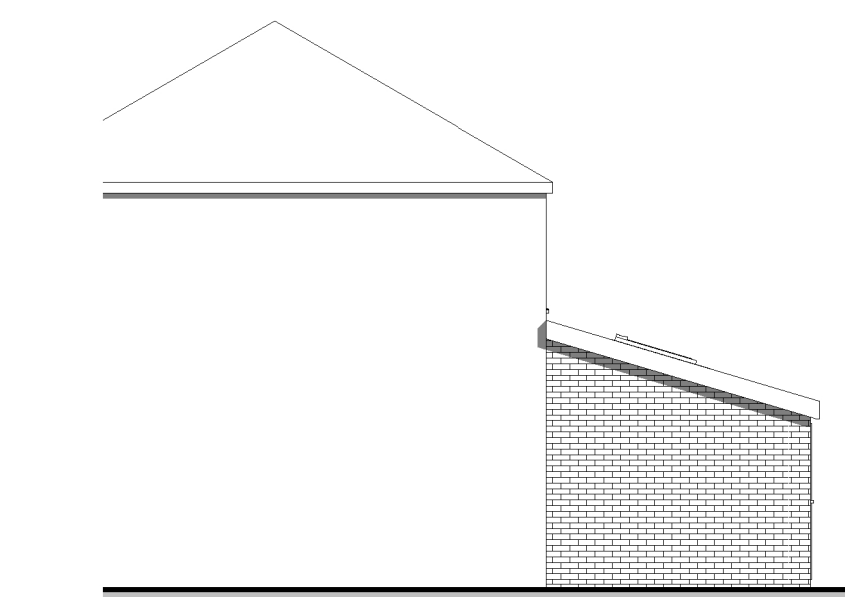

5 Proposed Side Elevation  
1 : 100



6 Proposed Rear Elevation  
1 : 100

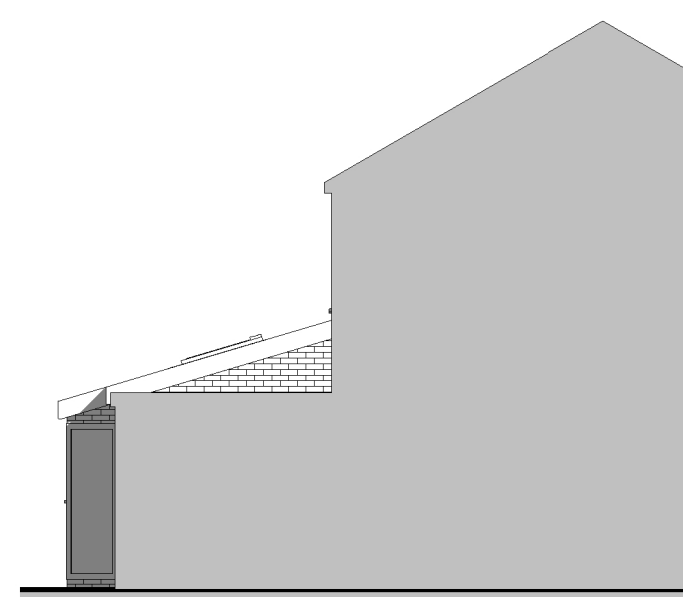

7 Proposed Side Elevation .  
1 : 100

These drawings are for local authority Planning approval only, **THESE ARE NOT WORKING DRAWINGS**, no measurement should be taken or materials ordered from these drawings, on site measurements should be used at all times

**Flood Risk Assessment**  
Flood Risk has been considered and incorporated where possible, no floor levels are to be lower than existing, all sockets to be min 400 from finished floor levels

Owner	Mr & Mrs D Hopkinson
Location	18 Haymarket Lytham Saint Annes FY8 3LW
Project	Single Storey Rear Extension
Plan	Plans, Elevation, Isometric Views
DWG No	Hay/001
Scale	as shown @ A1