


EXISTING GROUND FLOOR PLAN

EXISTING FIRST FLOOR PLAN

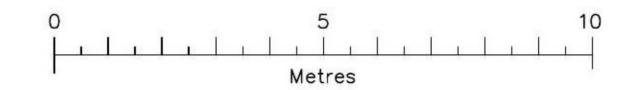

NOTES This drawing is copyright.

- 1. This drawing has been prepared to obtain Planning and Building Regulation permissions ONLY all Contractors to visit the site for their own assessment when pricing.
- 2. The Contractor is responsible for all dimensions and for correct setting out of the work on site. Only figured dimensions are to be used. Any discrepencies are to be reported before
- 3. All materials used and workmanship to be carried out in accordance with current British Standards code of practice.
- 4. This drawing is to be read in conjunction with drawings, details and specifications issued for constructional purposes.
- 5. The contractor is advised to undertake a survey of the existing buried services prior to any excavations.

Paul Fowler DipSurv,MCIOB PDF Architectural Services 29 Carnarthen street Camborne Cornwall **TR14 8UW** TEL:01209 715705

| REV | DATE | NATURE OF REVISION |
|-----|----------|--------------------|
| 0 | 11/12/20 | ORIGINAL |
| | | |
| | | |
| 1 | | |
| | | |
| | | |

REVISIONS

MR R PHIPPS

LOCATION

6 NORTH PARADE CAMBORNE CORNWALL

TO FORM A SECOND STOREY BEDROOM **EXTENSION**

DRAWING TITLE

EXISTING FLOOR PLANS

PROJECT MANAGER ORIGINATOR PAUL FOWLER DipSurv,MCIOB

SCALE 1:100

DRAWING NO REVISION PDF312/02