




PROPOSED WEST ELEVATION

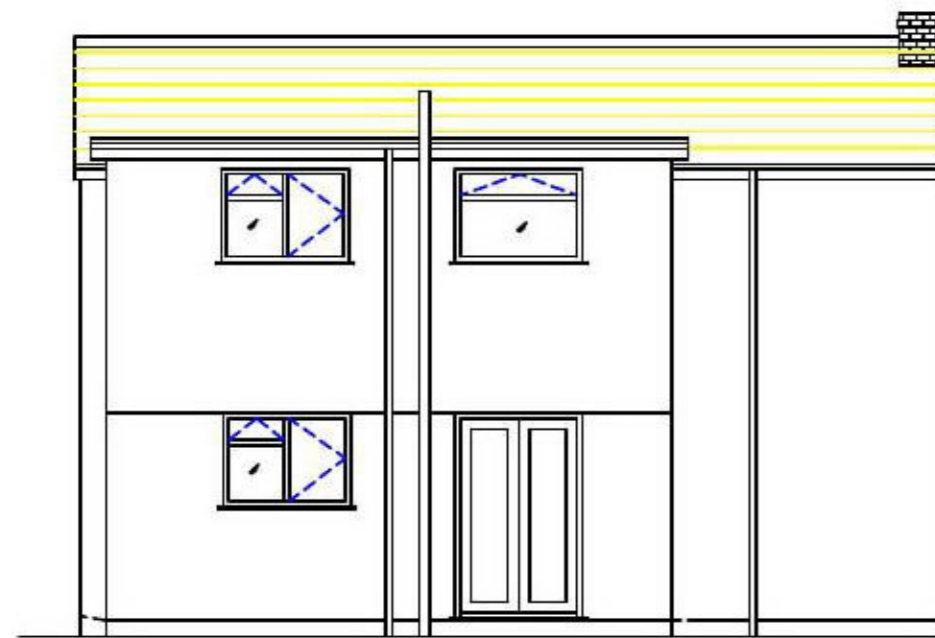

PROPOSED SOUTH ELEVATION

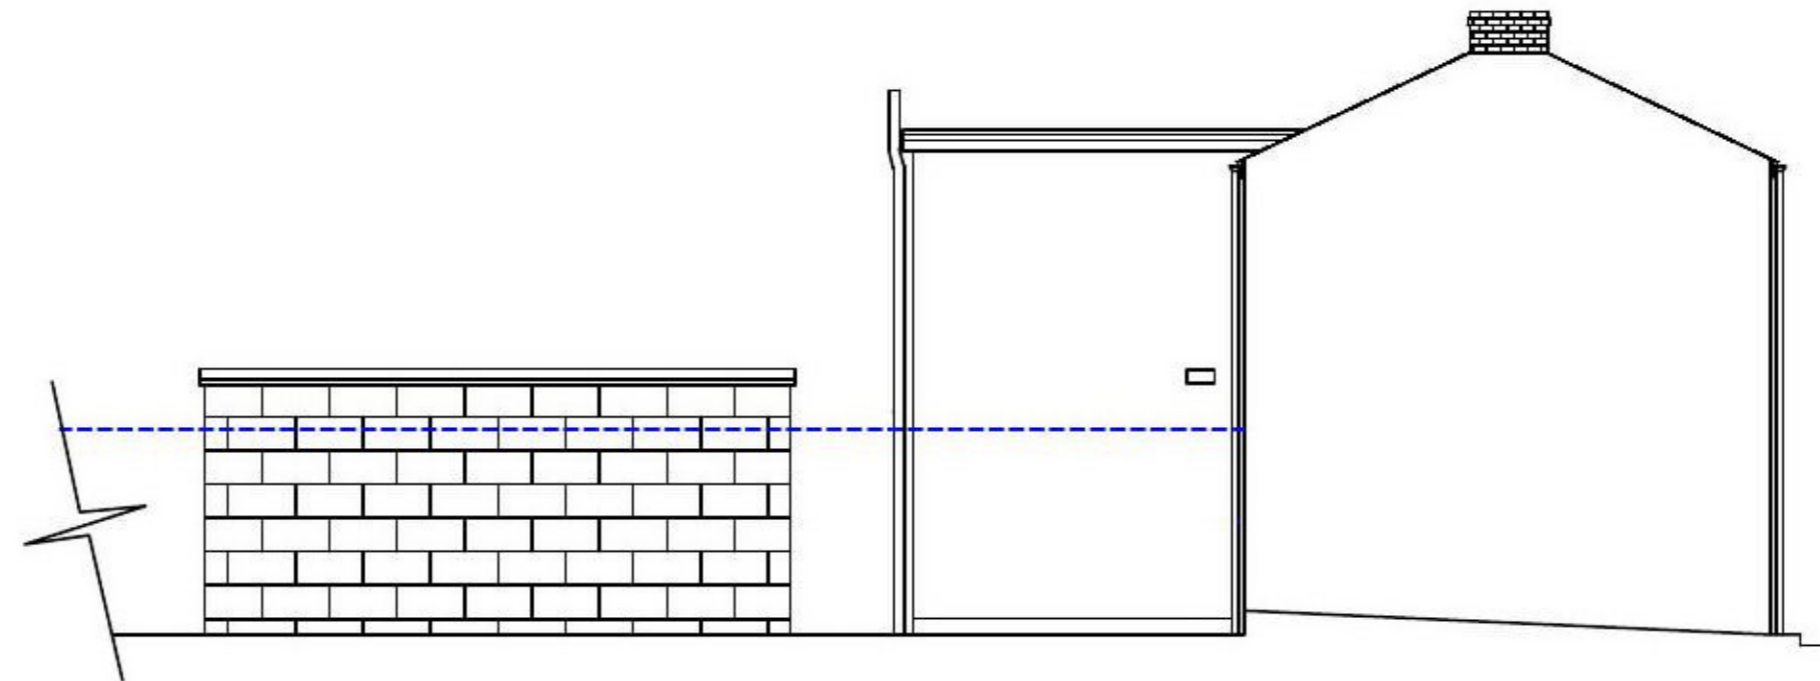

PROPOSED EAST ELEVATION

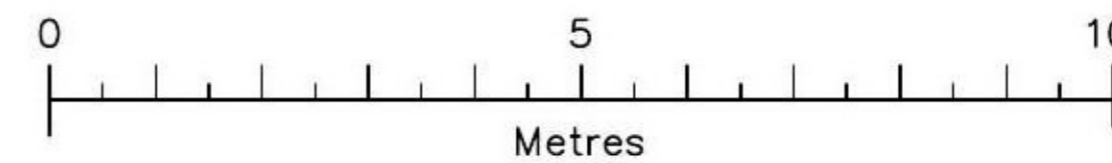

NOTES This drawing is copyright.

1. This drawing has been prepared to obtain Planning and Building Regulation permissions **ONLY** all Contractors to visit the site for their own assessment when pricing.

2. The Contractor is responsible for all dimensions and for correct setting out of the work on site. Only figured dimensions are to be used. Any discrepancies are to be reported before proceeding.

3. All materials used and workmanship to be carried out in accordance with current British Standards code of practice.

4. This drawing is to be read in conjunction with drawings, details and specifications issued for constructional purposes.

5. The contractor is advised to undertake a survey of the existing buried services prior to any excavations.

Paul Fowler DipSurv, MCIQB
PDF Architectural Services
29 Carnarthen street
Camborne
Cornwall
TR14 8UW
TEL:01209 715705

REV	DATE	NATURE OF REVISION
0	11/12/20	ORIGINAL
REVISIONS		

CLIENT
MR R PHIPPS

LOCATION
6 NORTH PARADE
CAMBORNE
CORNWALL

PROJECT
TO FORM A SECOND
STOREY BEDROOM
EXTENSION

DRAWING TITLE
PROPOSED ELEVATIONS

PROJECT MANAGER
ORIGINATOR PAUL FOWLER DipSurv, MCIQB

SCALE 1:100

DRAWING NO PDF312/05 REVISION