




PROPOSED GROUND FLOOR PLAN 1:100

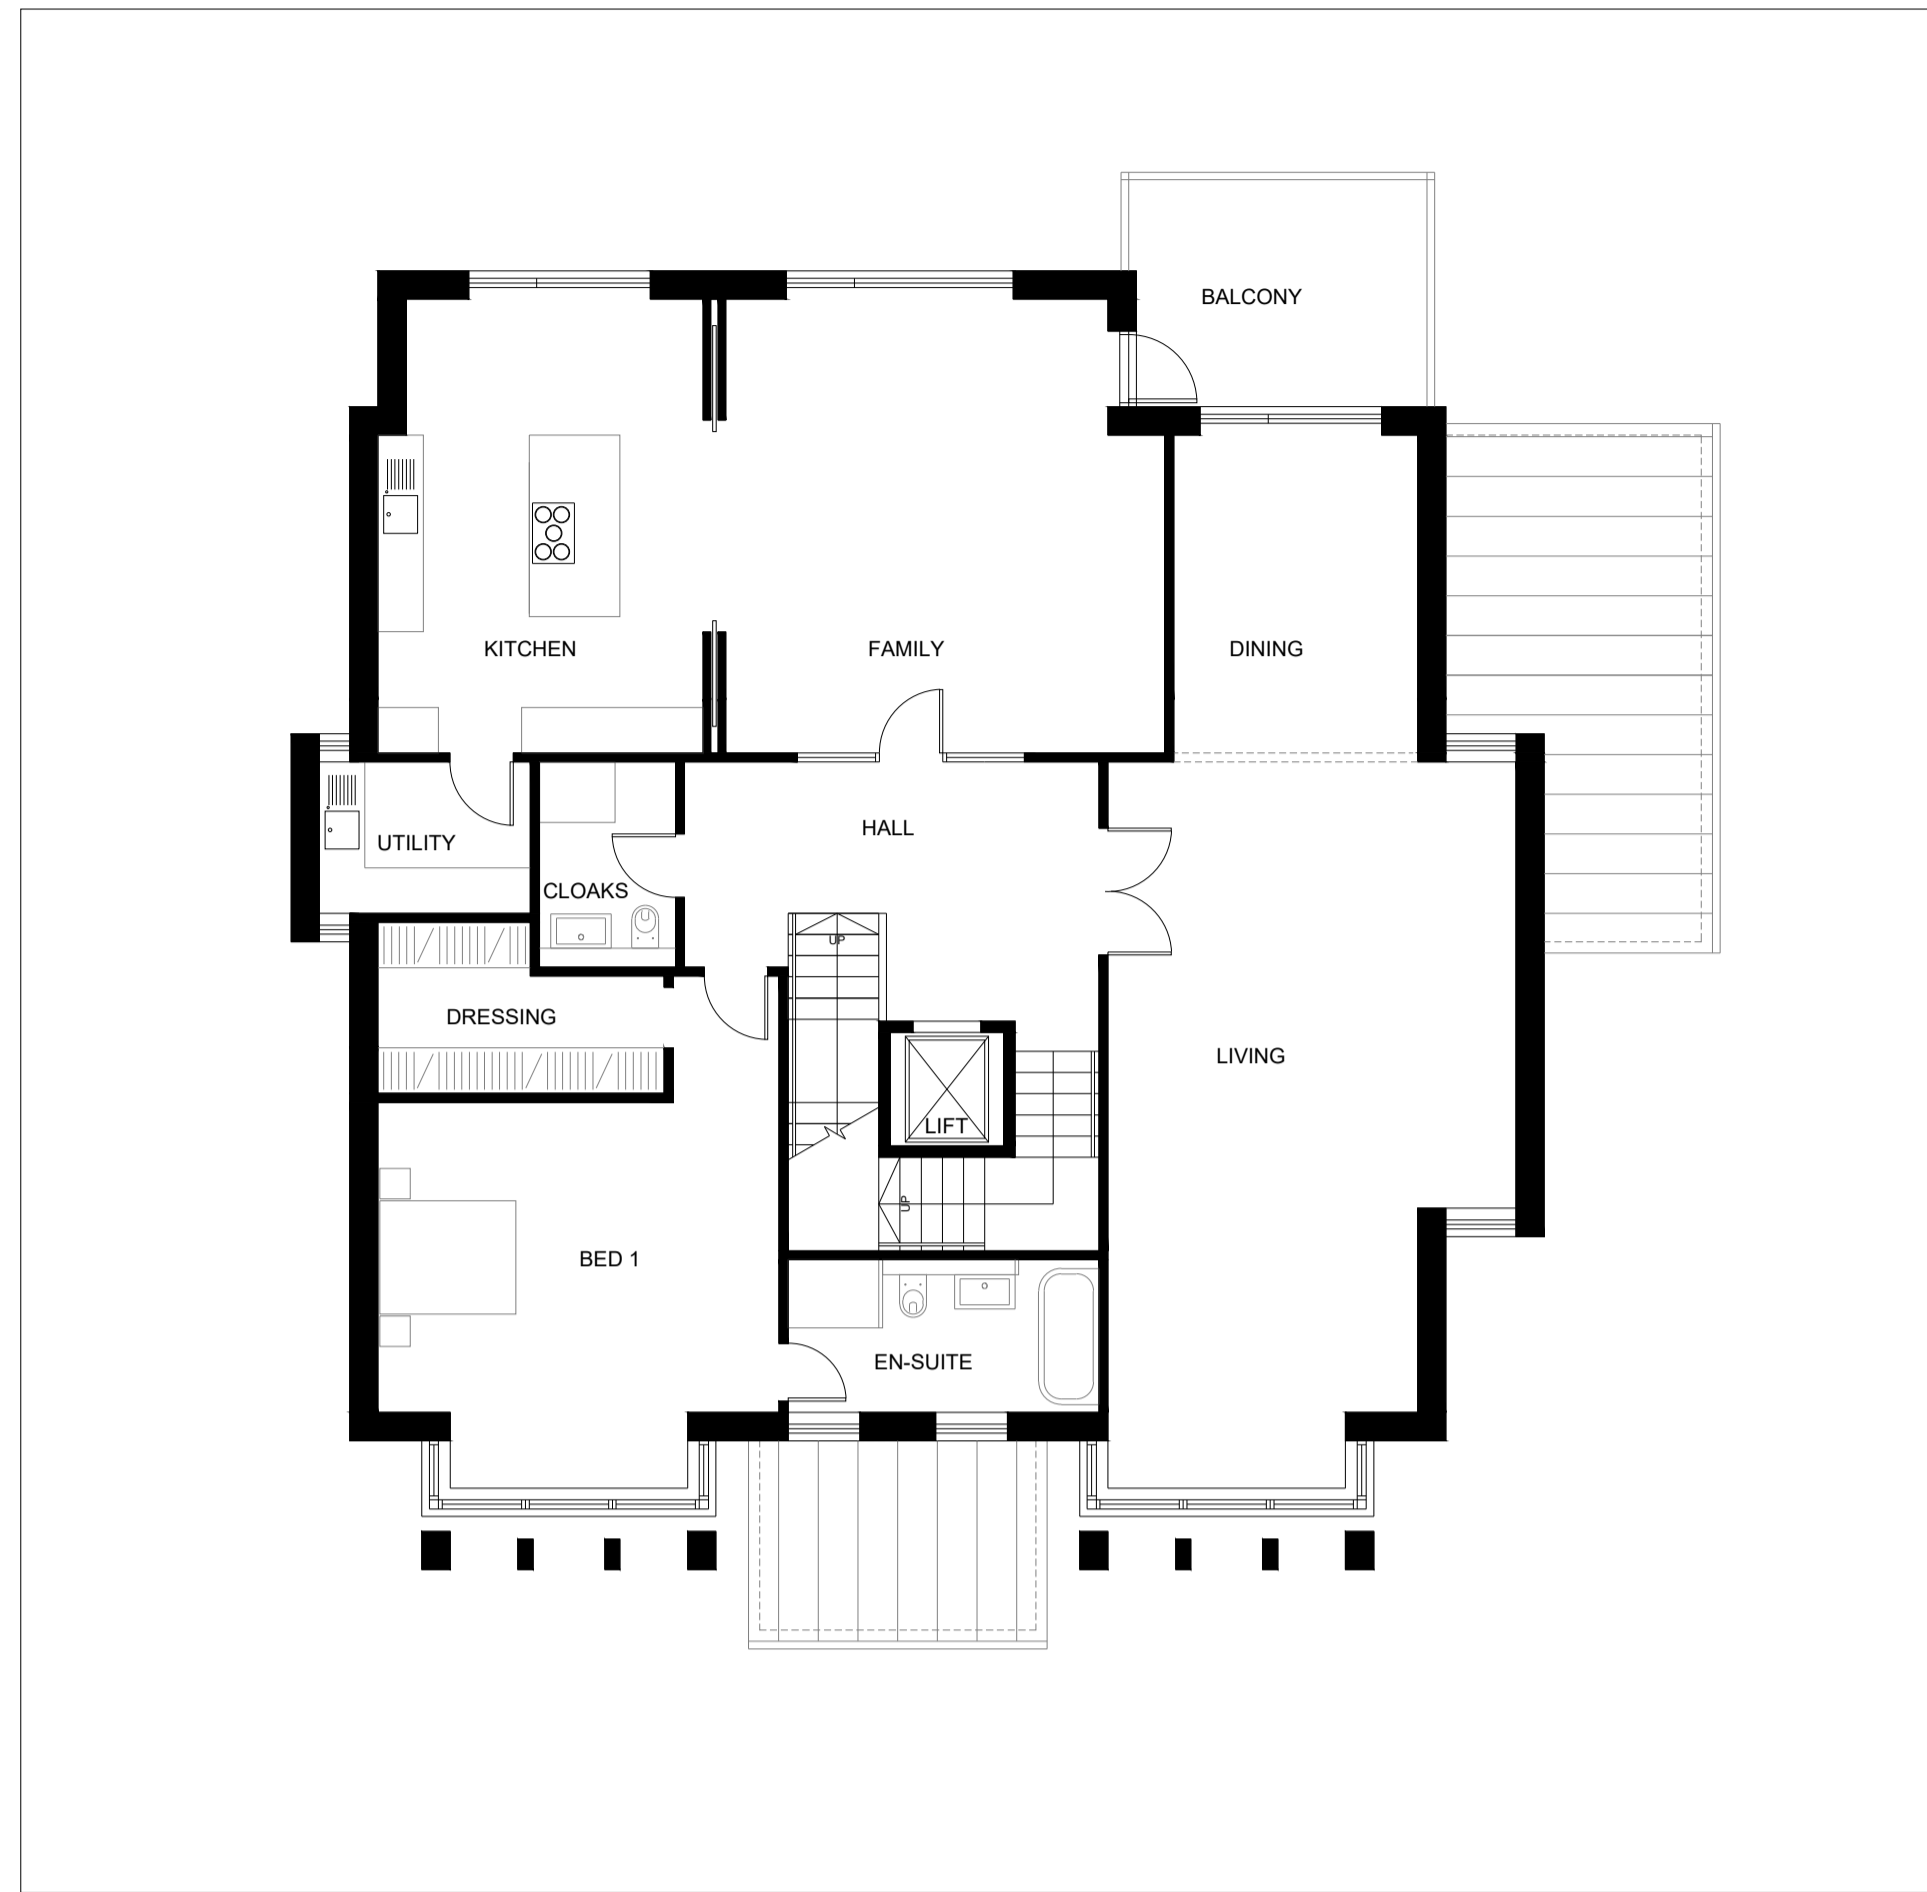

PROPOSED FIRST FLOOR PLAN 1:100

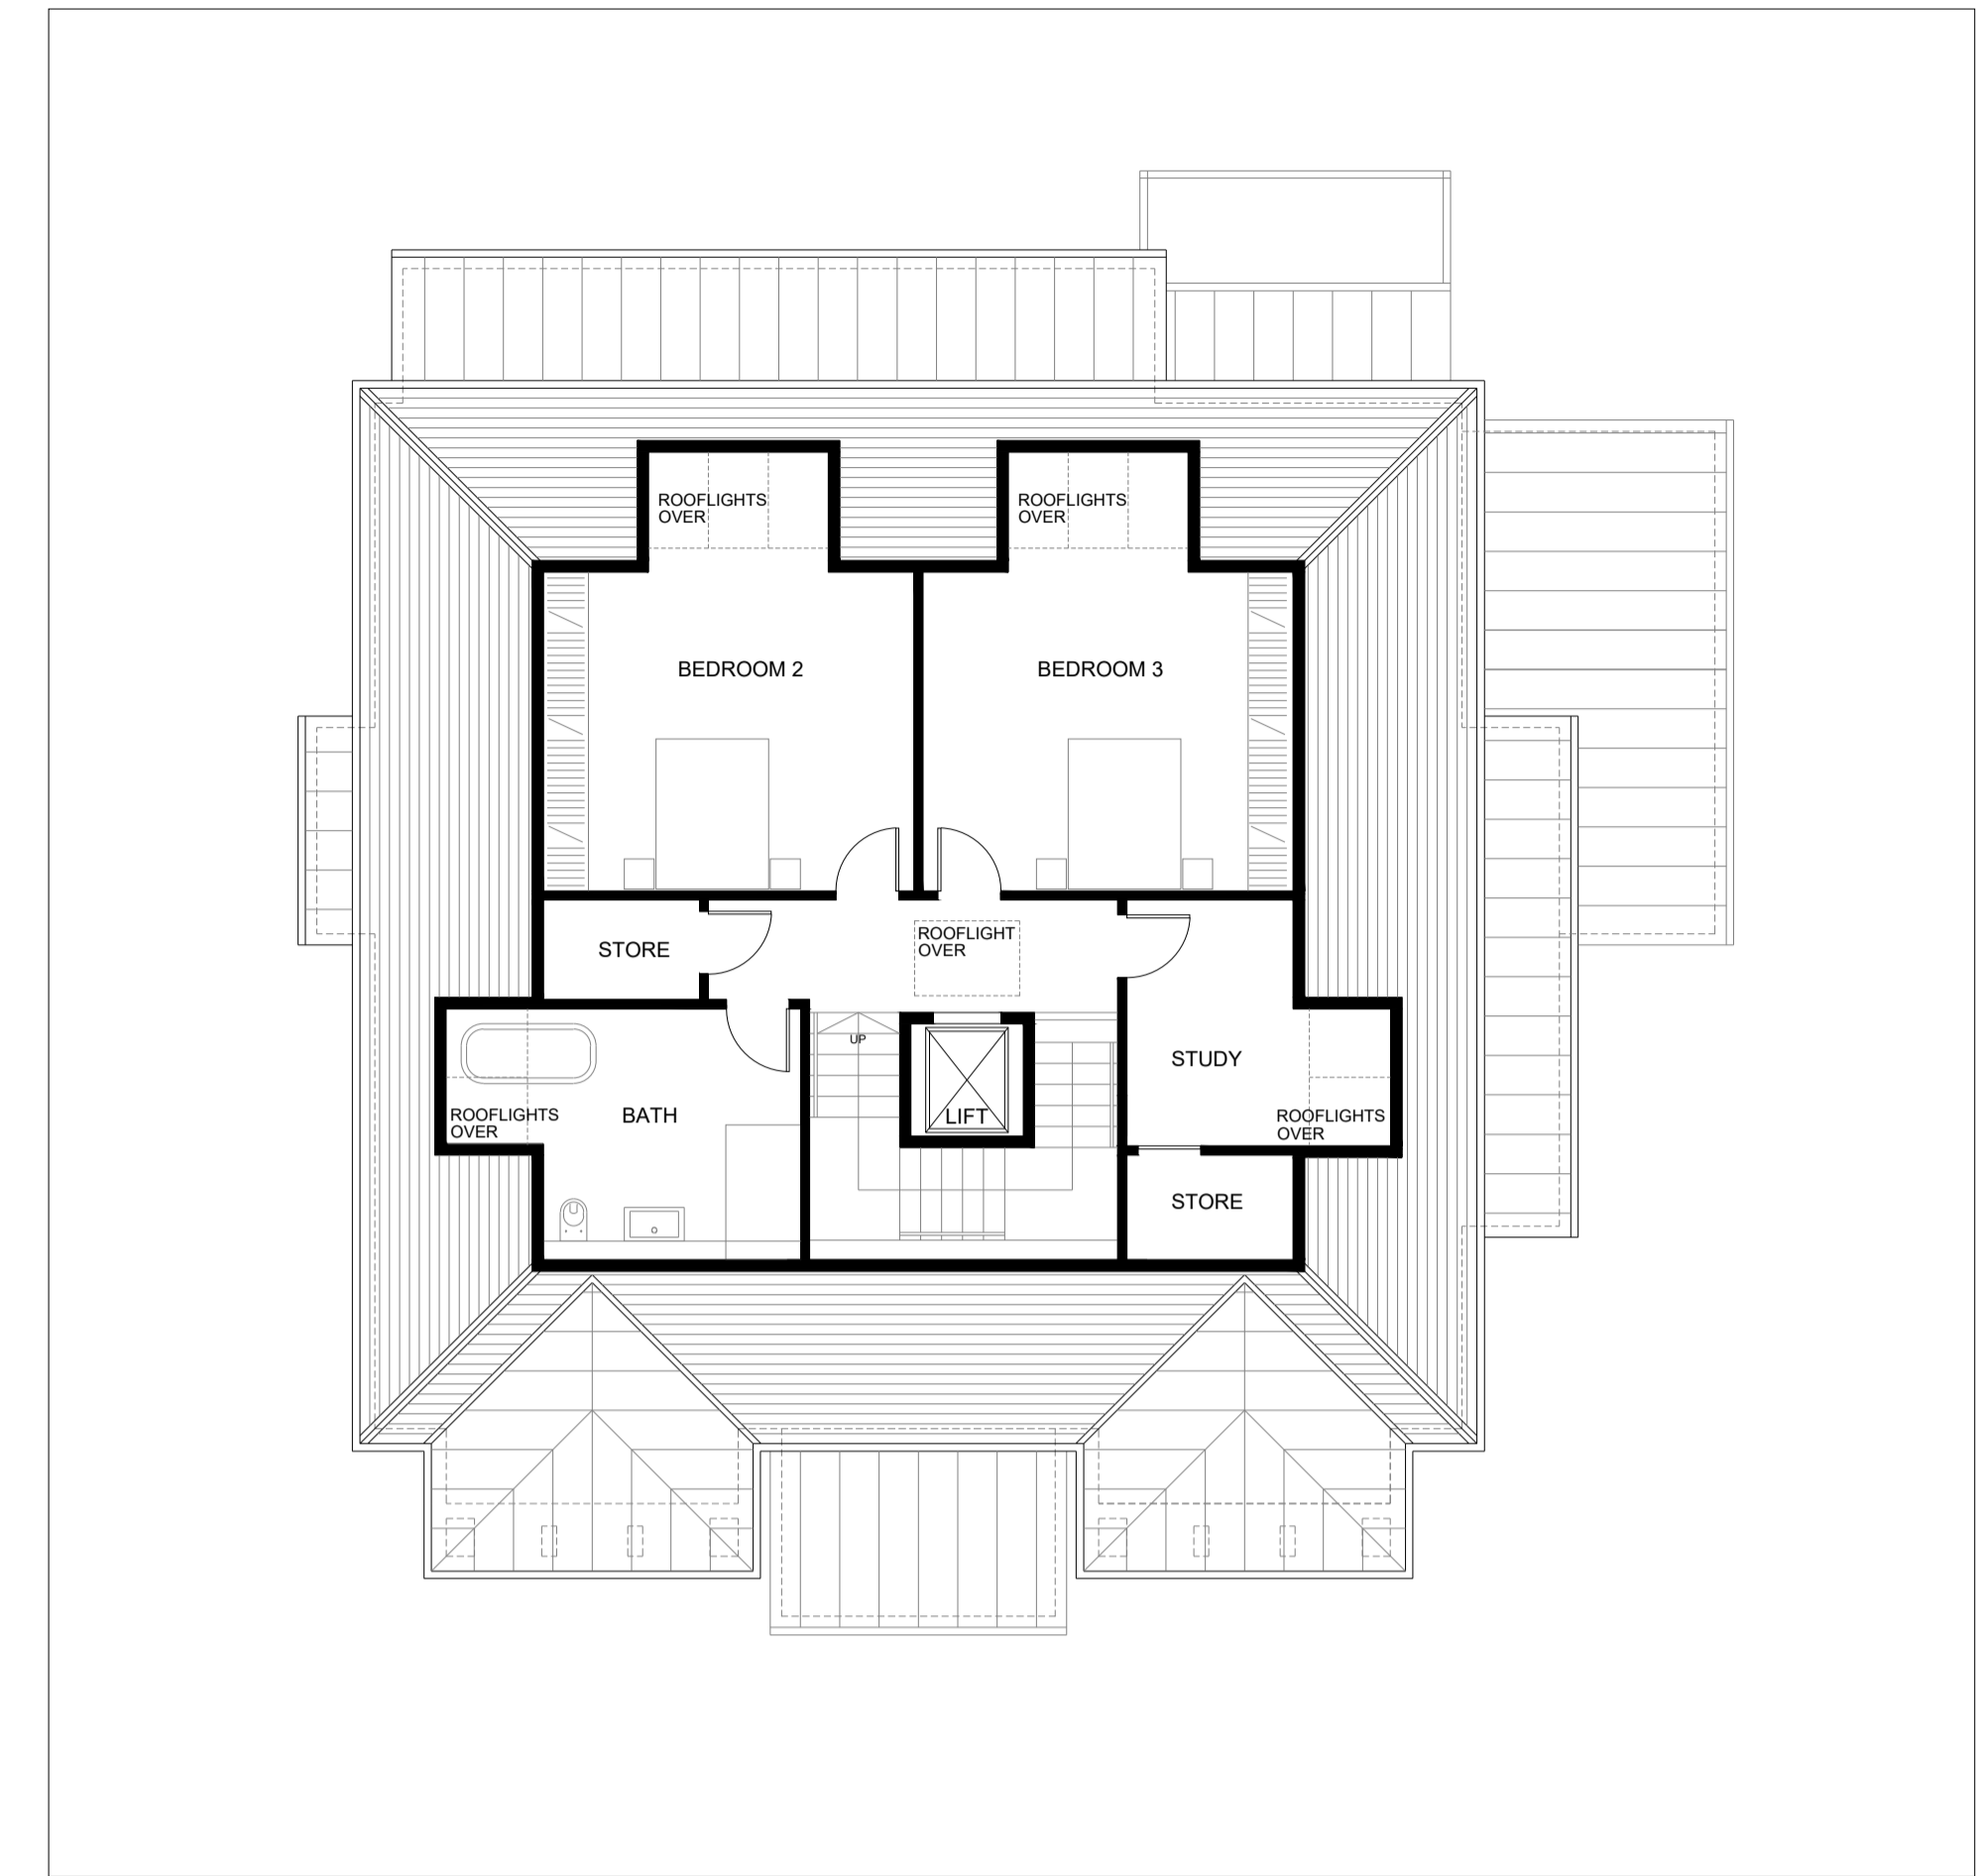

PROPOSED SECOND FLOOR PLAN 1:100

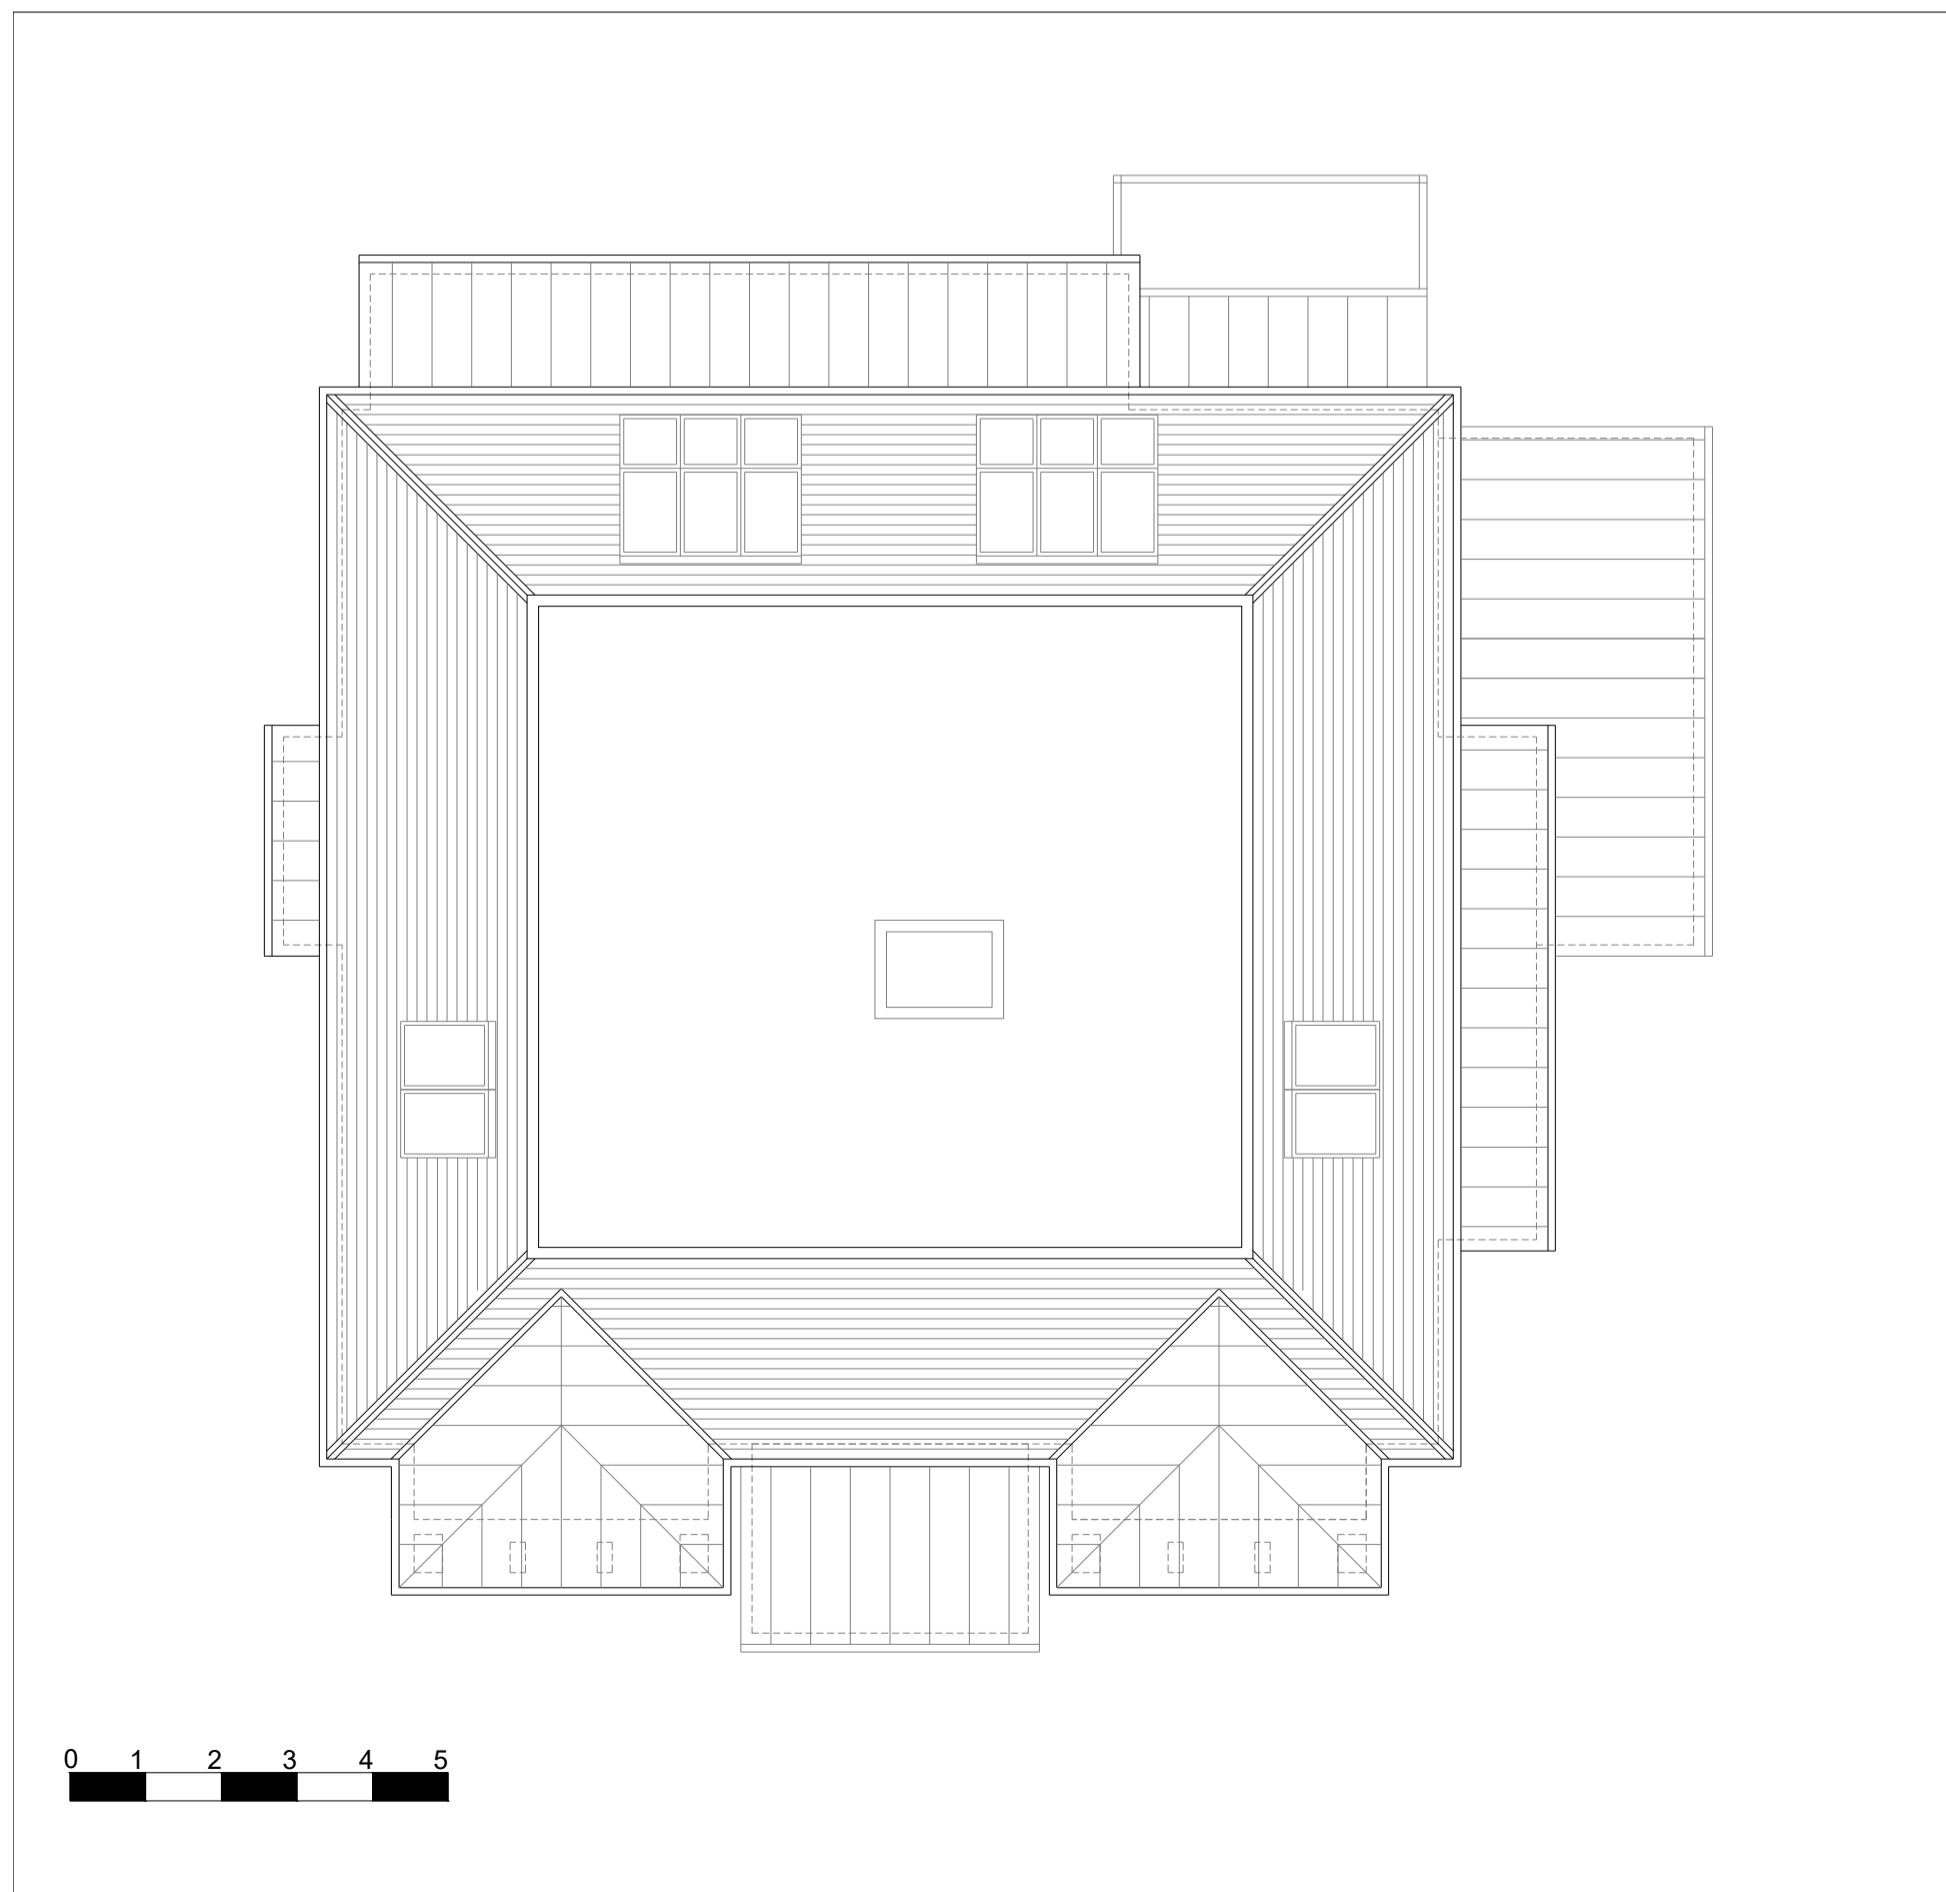

PROPOSED ROOF PLAN 1:100

- Notes
- 1 All dimensions to be verified on site prior to any shop or site works being commenced.
  - 2 Any discrepancies to be reported to the Designer before any work is put in hand.
  - 3 Do not scale from this drawing.
  - 4 This drawing is to be read in conjunction with relevant consultants' and specialists' drawing.
  - 5 This is a metric drawing.

This drawing is the property of Stonehigh Mugdock Ltd. Copyright is reserved by them and the drawing is issued on the condition that it is not copied, reproduced, retained or disclosed to any unauthorised person either wholly or in part without the written consent of Stonehigh Mugdock Ltd.

DATE	REVISION	INITIALS

Client  
MRS M. RHODES & DR. H. GORDON

Project  
11 COLQUHOUN DRIVE, BEARSDEN

Description  
PROPOSED FLOOR PLANS & ROOF PLAN

Job No. 277      Drawing No. 106      Revision .

Date DEC 20      Drawn CS      Scale 1:100 @A1

Murray Russell Architects  
T/A Stonehigh Mugdock Ltd  
SARACEN HOUSE  
139 Saracen Street  
Glasgow  
G22 5AZ  
tel +44(0) 755 400 8495