

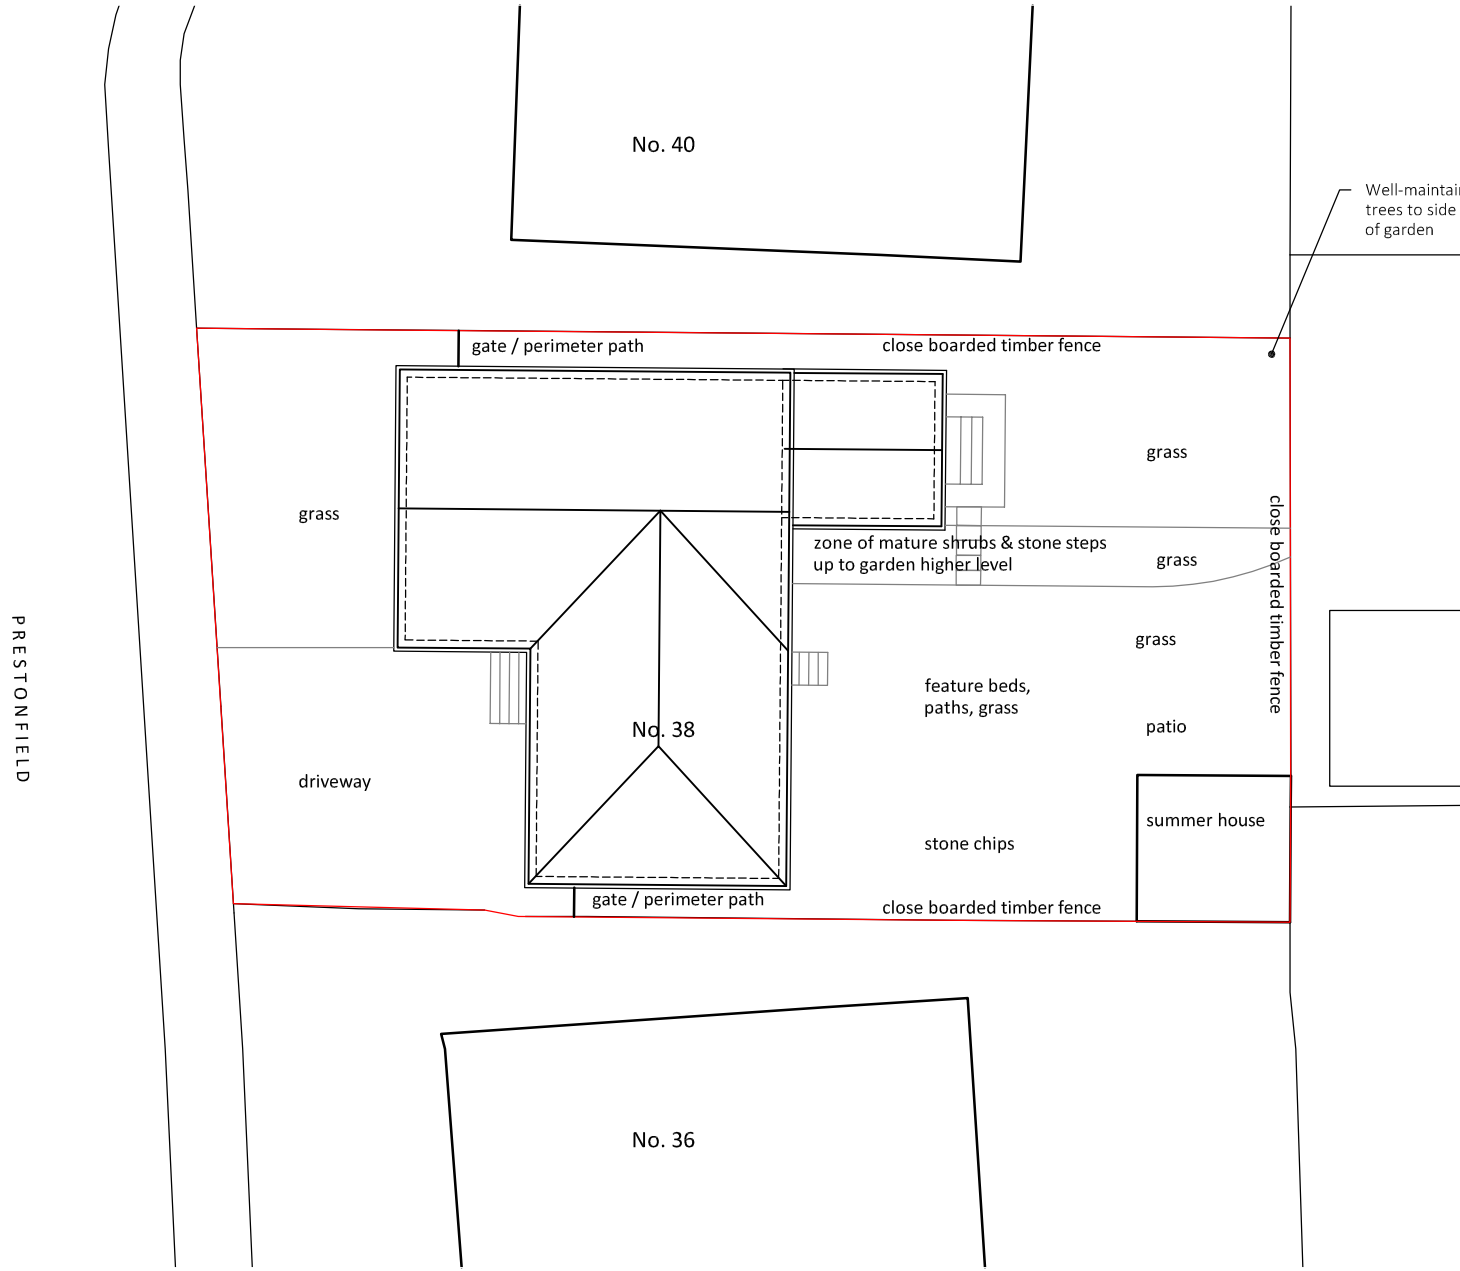


Notes:
 ALL DIMENSIONS TO BE CHECKED ON SITE
 BY THE CONTRACTOR AND ANY
 DISCREPANCIES TO BE NOTIFIED TO THE
 ARCHITECT PRIOR TO WORKS COMMENCING.
 DO NOT SCALE. IF IN DOUBT ASK.

THIS DRAWING REMAINS THE PROPERTY
 OF E BLAIR ARCHITECT LTD & MAY NOT BE
 REPRODUCED IN ANY FORM WITHOUT
 WRITTEN CONSENT.

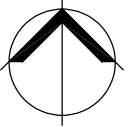

PRESTONFIELD

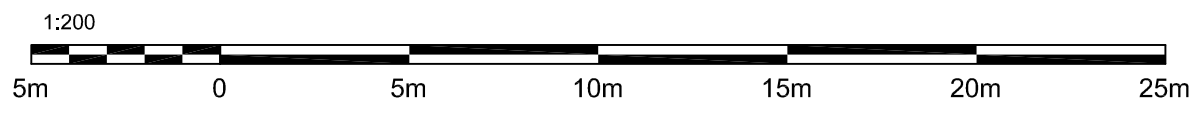

— Ownership / Application Boundary

<i>Client</i> The Scouller Family		
<i>Project</i> Proposed Alterations 38 Prestonfield Milngavie G62 7PZ		
<i>Drawing</i> Site Plan As Existing		
<i>Date</i> Oct 2020	<i>Job No.</i> G2022	A4
<i>Scale</i> 1:200	<i>Drawing No.</i> AL(0)002	<i>Rev.</i> -
E. BLAIR ARCHITECT and interior designer <small>E Blair Architect Ltd, 5 Tweed Drive, Bearsden G61 1EL emma@eblairarchitect.com 0771 314 8533 www.eblairarchitect.com</small>		