




Existing South West (Front) Elevation

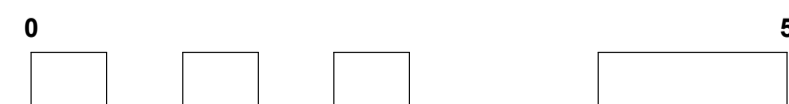

Revisions:

Notes:

JEREMY KING ARCHITECTS	<small>11 GRANGE ROAD DEAL KENT CT14 9TS TEL: +44 (0)1304 373 738 MOBILE: +44 (0)7773 843 794 EMAIL: MAIL@JEREMYKINGARCHITECTS.COM</small>	Title: 4 Faggs Cottages, Ashley: Existing South West Elevation
	Drawing Status: Planning Application Issue	Scale: 1:50 @ A1 Date: January 2021
Drawing No.: 1015		Revision: .
<small>Do not scale dimensions from the drawing. Notify the Architect of discrepancies immediately. This drawing is copyright protected.</small>		