


Existing Site Plan
Scale 1:200

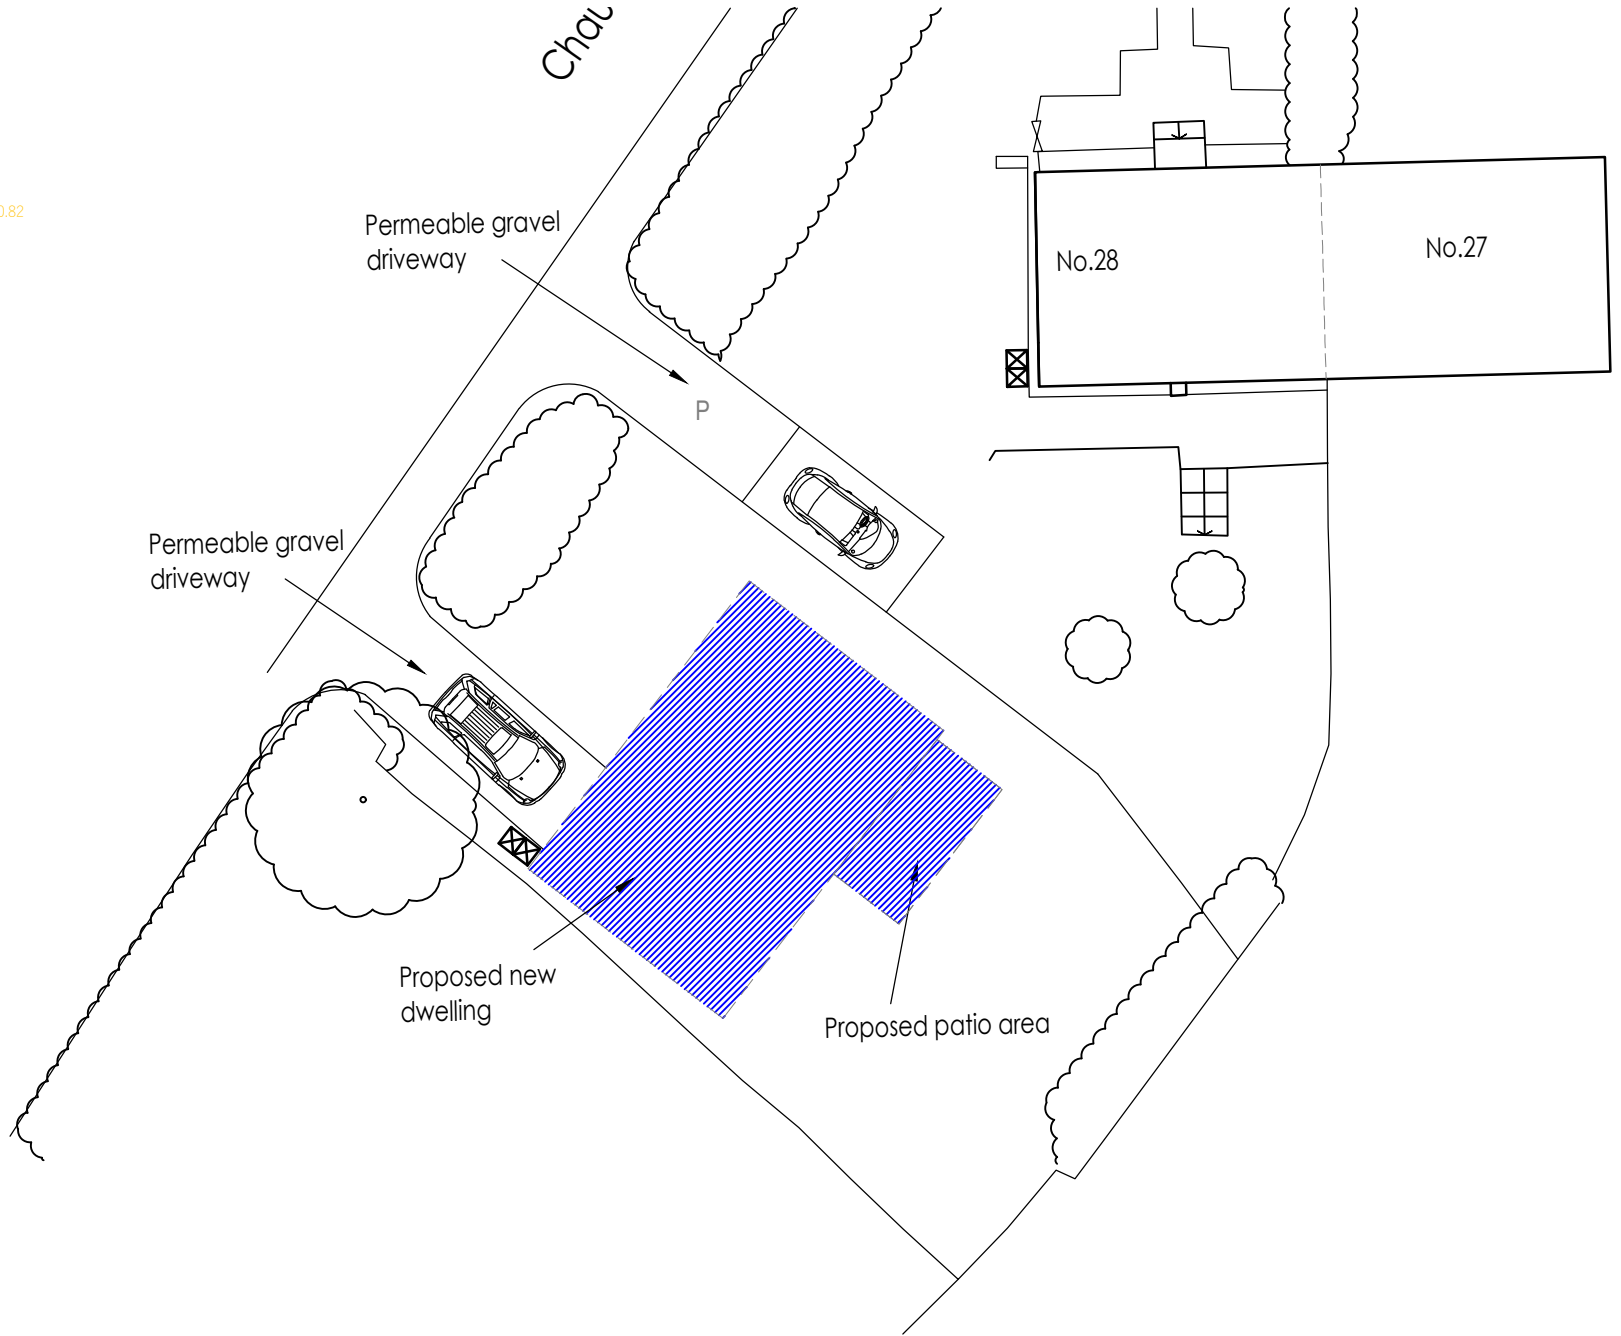

Proposed Site Plan
Scale 1:200

Existing impermeable area to be removed hatched blue: 110m²

Proposed impermeable area : 72m²

Reduction in impermeable area : 38m²

<p>MICHAEL CONOLEY ASSOCIATES CHARTERED ARCHITECTS</p>		
<p>PROJECT: Proposed Development Adjacent to 28 St Cross Road, Crandall, Farnham, GU10 5PG</p>	<p>SCALE: 1:200</p>	<p>DATE: 01.21</p>
<p>DRAWING TITLE: Existing and Proposed Site Plans Depicting Impermeable Areas</p>		<p>DRAWING NUMBER: 1512/P-103</p>