

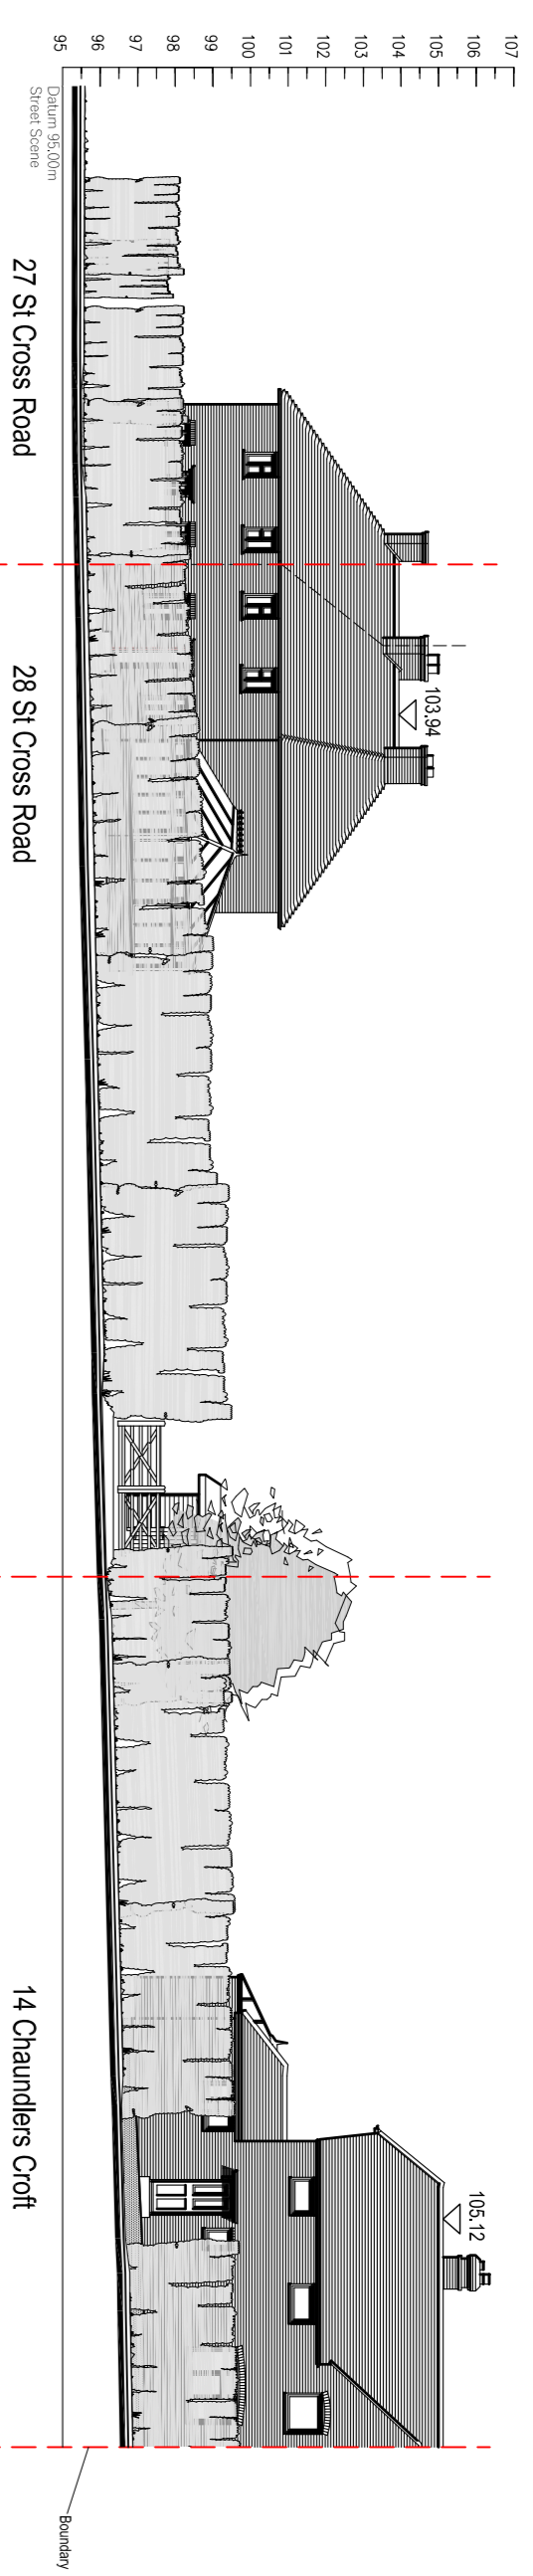


PROPOSED SITE (BLOCK) PLAN
SCALE 1:200

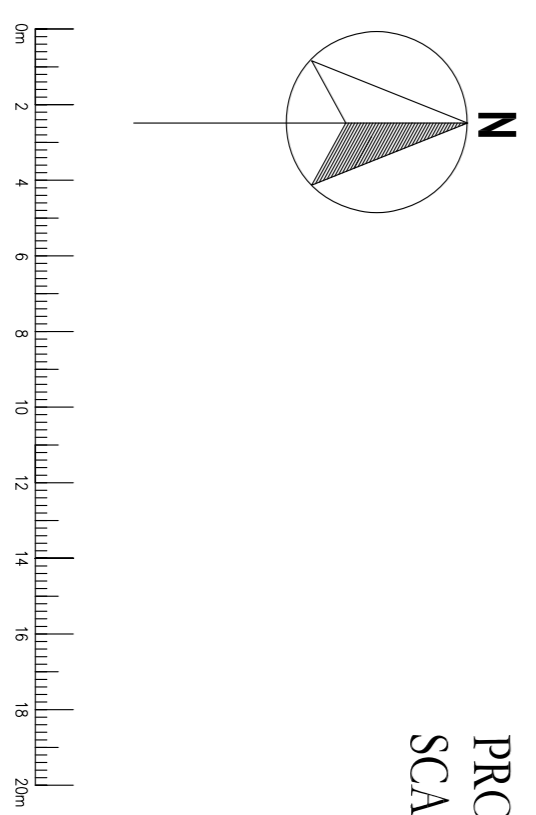

EXISTING STREET SCENE
SCALE 1:200

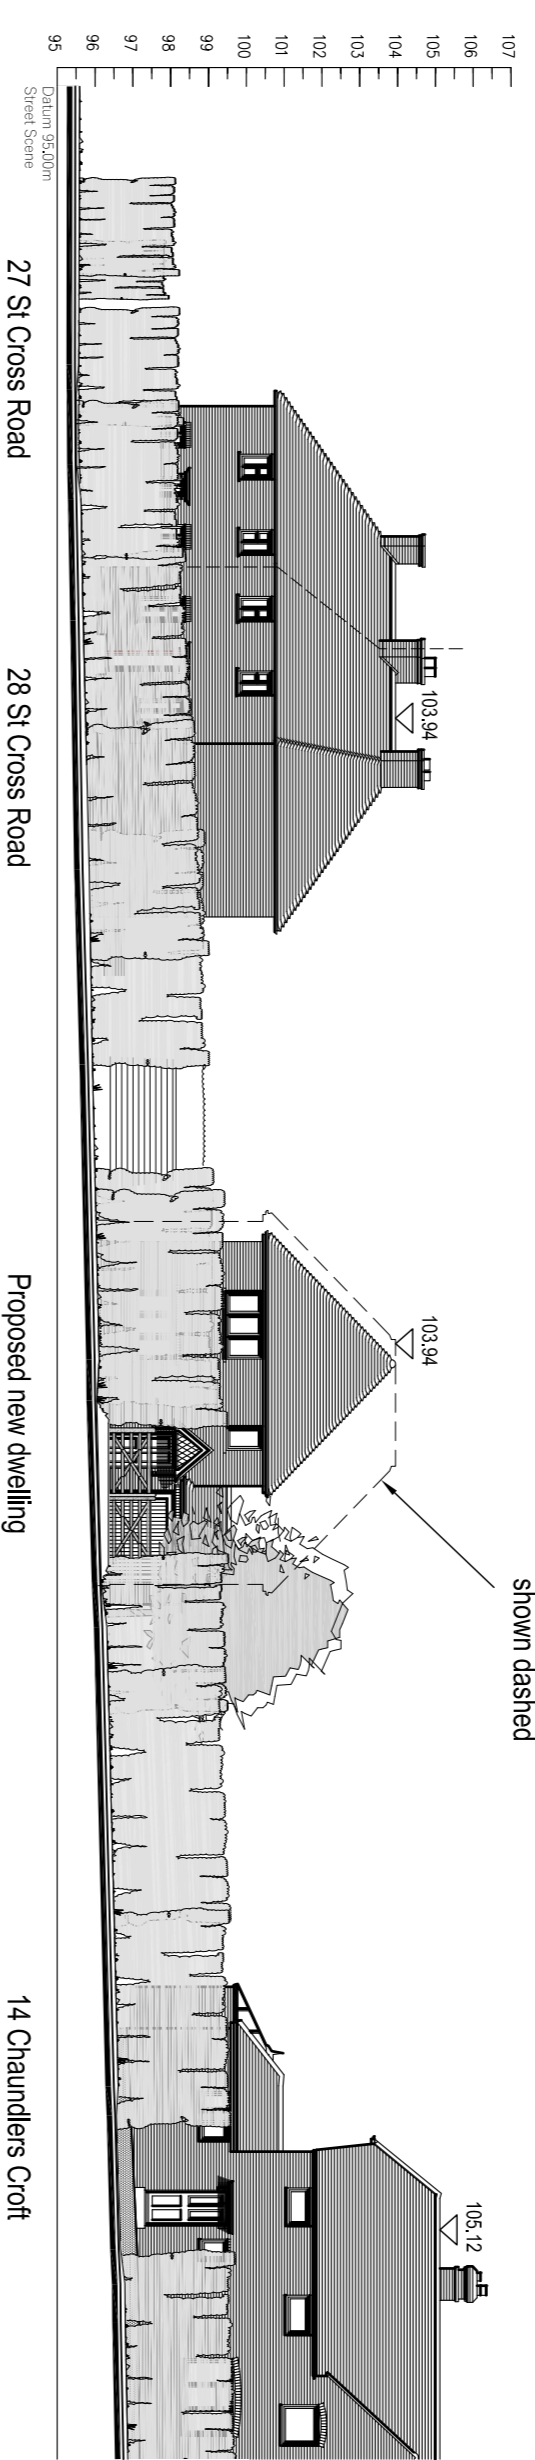

PROPOSED STREET SCENE
SCALE 1:200



SITE LOCATION PLAN
SCALE 1:1250

MICHAEL CONOLEY ASSOCIATES			
CHARTERED ARCHITECTS			
PROJECT:	Proposed new dwelling on land adjacent to 28 St Cross Road, Cordall	SCALE:	1:200
DRAWING TITLE:	Proposed Site Plan, Location Plan and Street Scenes	DATE:	01.21
		PAPER SIZE:	A1
		DRAWING NUMBER:	1512/P-101