




PROPOSED NORTH WEST ELEVATION
SCALE 1:100

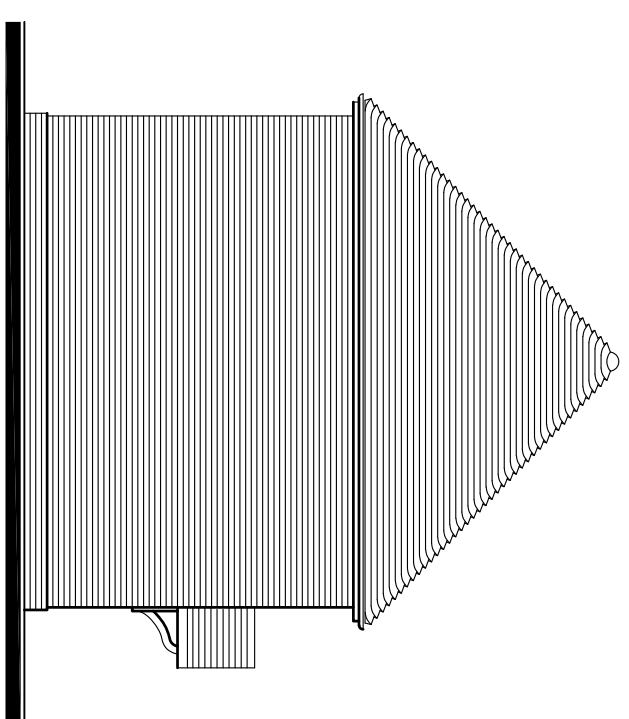


PROPOSED NORTH EAST ELEVATION
SCALE 1:100

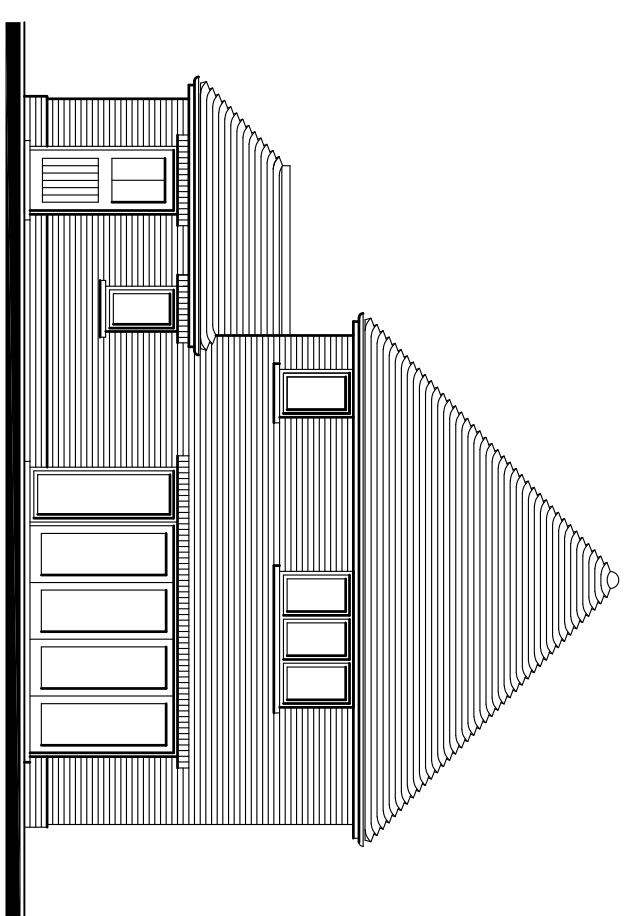


PROPOSED SOUTH EAST ELEVATION
SCALE 1:100

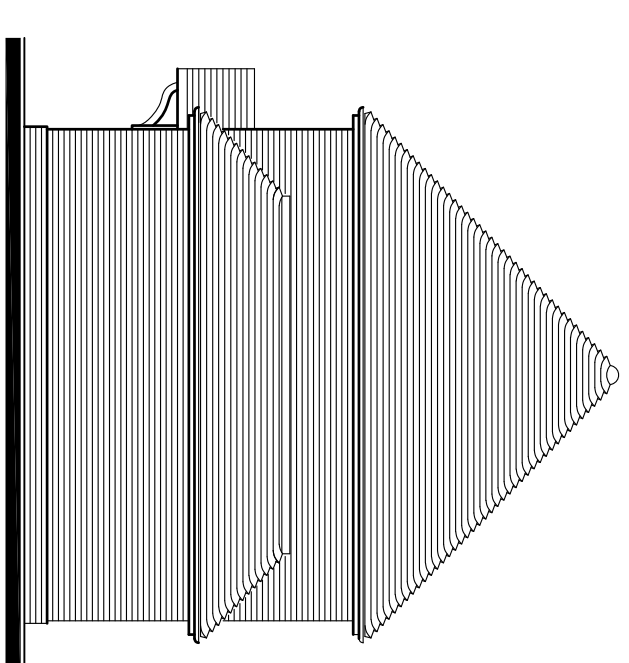


PROPOSED SOUTH WEST ELEVATION
SCALE 1:100

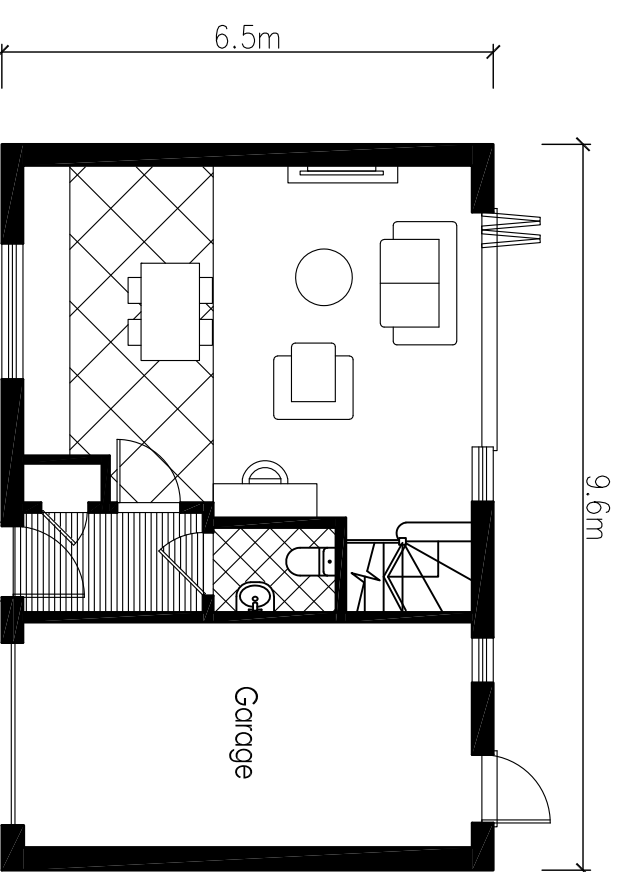


PROPOSED GROUND FLOOR PLAN
SCALE 1:100

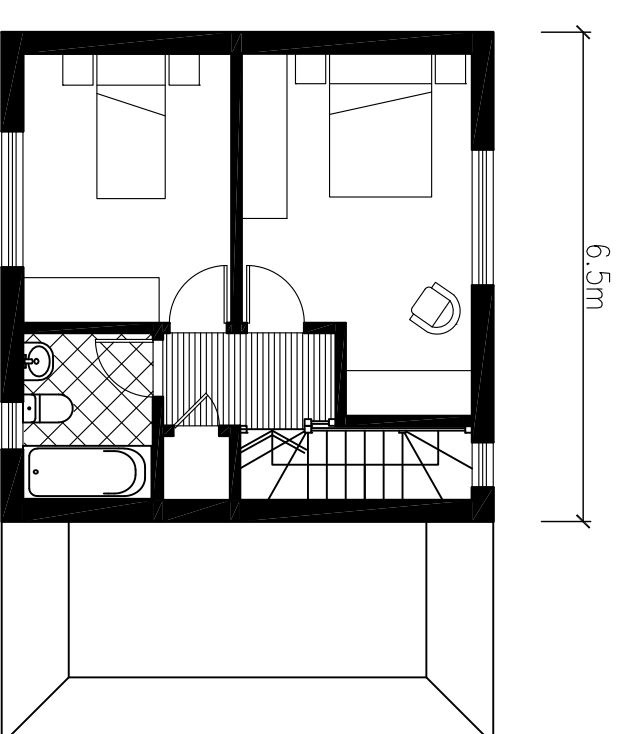


PROPOSED FIRST FLOOR PLAN
SCALE 1:100

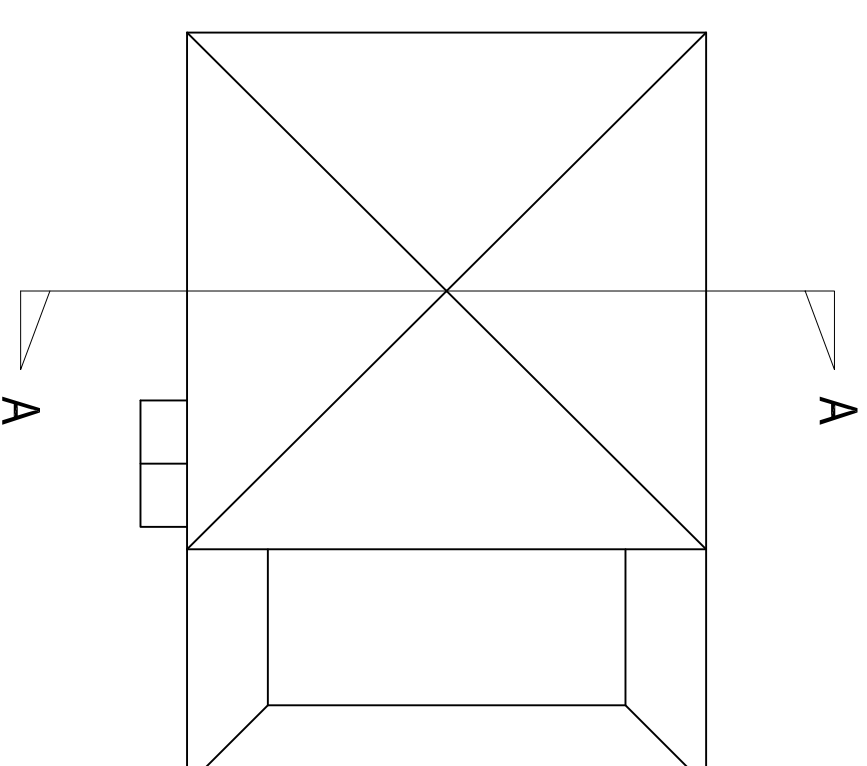

PROPOSED ROOF PLAN
SCALE 1:100

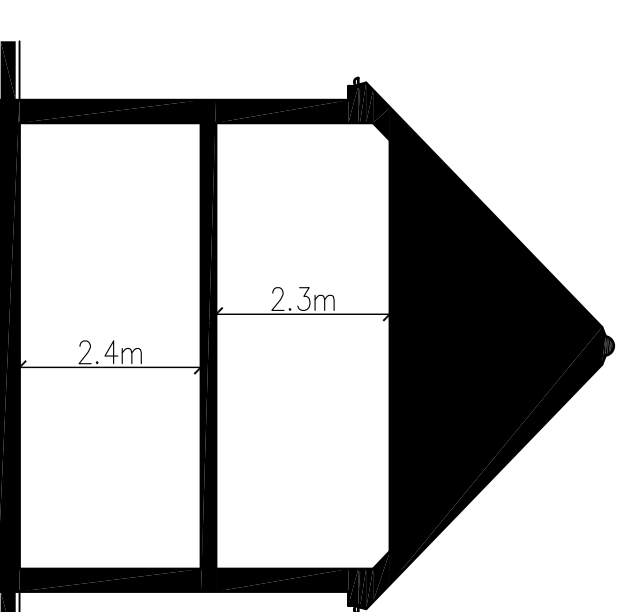


PROPOSED SECTION A-A
SCALE 1:100

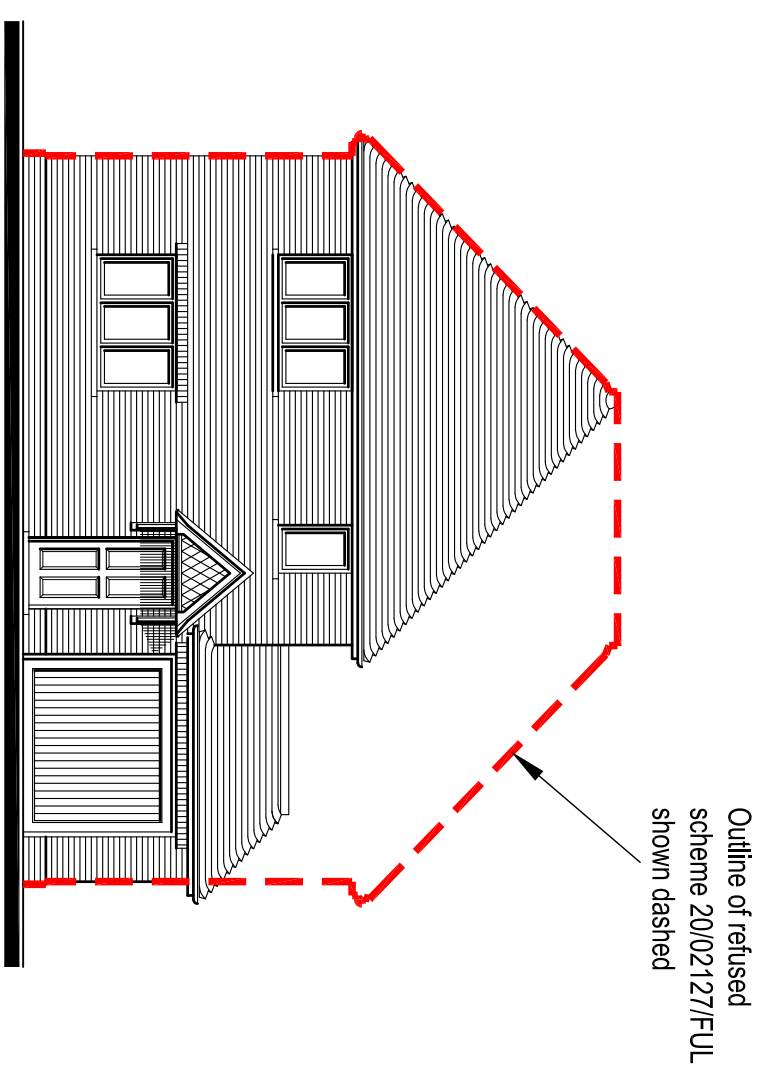

Outline of refused
scheme 20/02/17/FUL
shown dashed


PROPOSED NORTH WEST ELEVATION WITH
OUTLINE OF REFUSED SCHEME SHOWN DASHED
SCALE 1:100

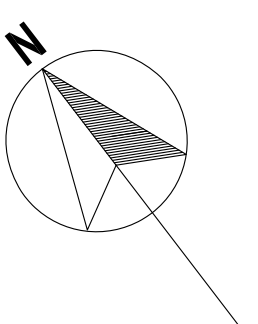

**MICHAEL CONOLEY
ASSOCIATES**
CHARTERED ARCHITECTS

PROJECT:
Proposed new dwelling on land adjacent to
28 St Cross Road, Crondall

DRAWING TITLE:
Proposed Plans and Elevations

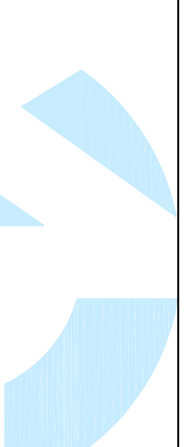

© copyright

SCALE:
1:100

DATE:
01.21

PAPER SIZE:
A1

DRAWING NUMBER:
1512/P-102