




Proposed Front Elevation - 1:50 @ A3

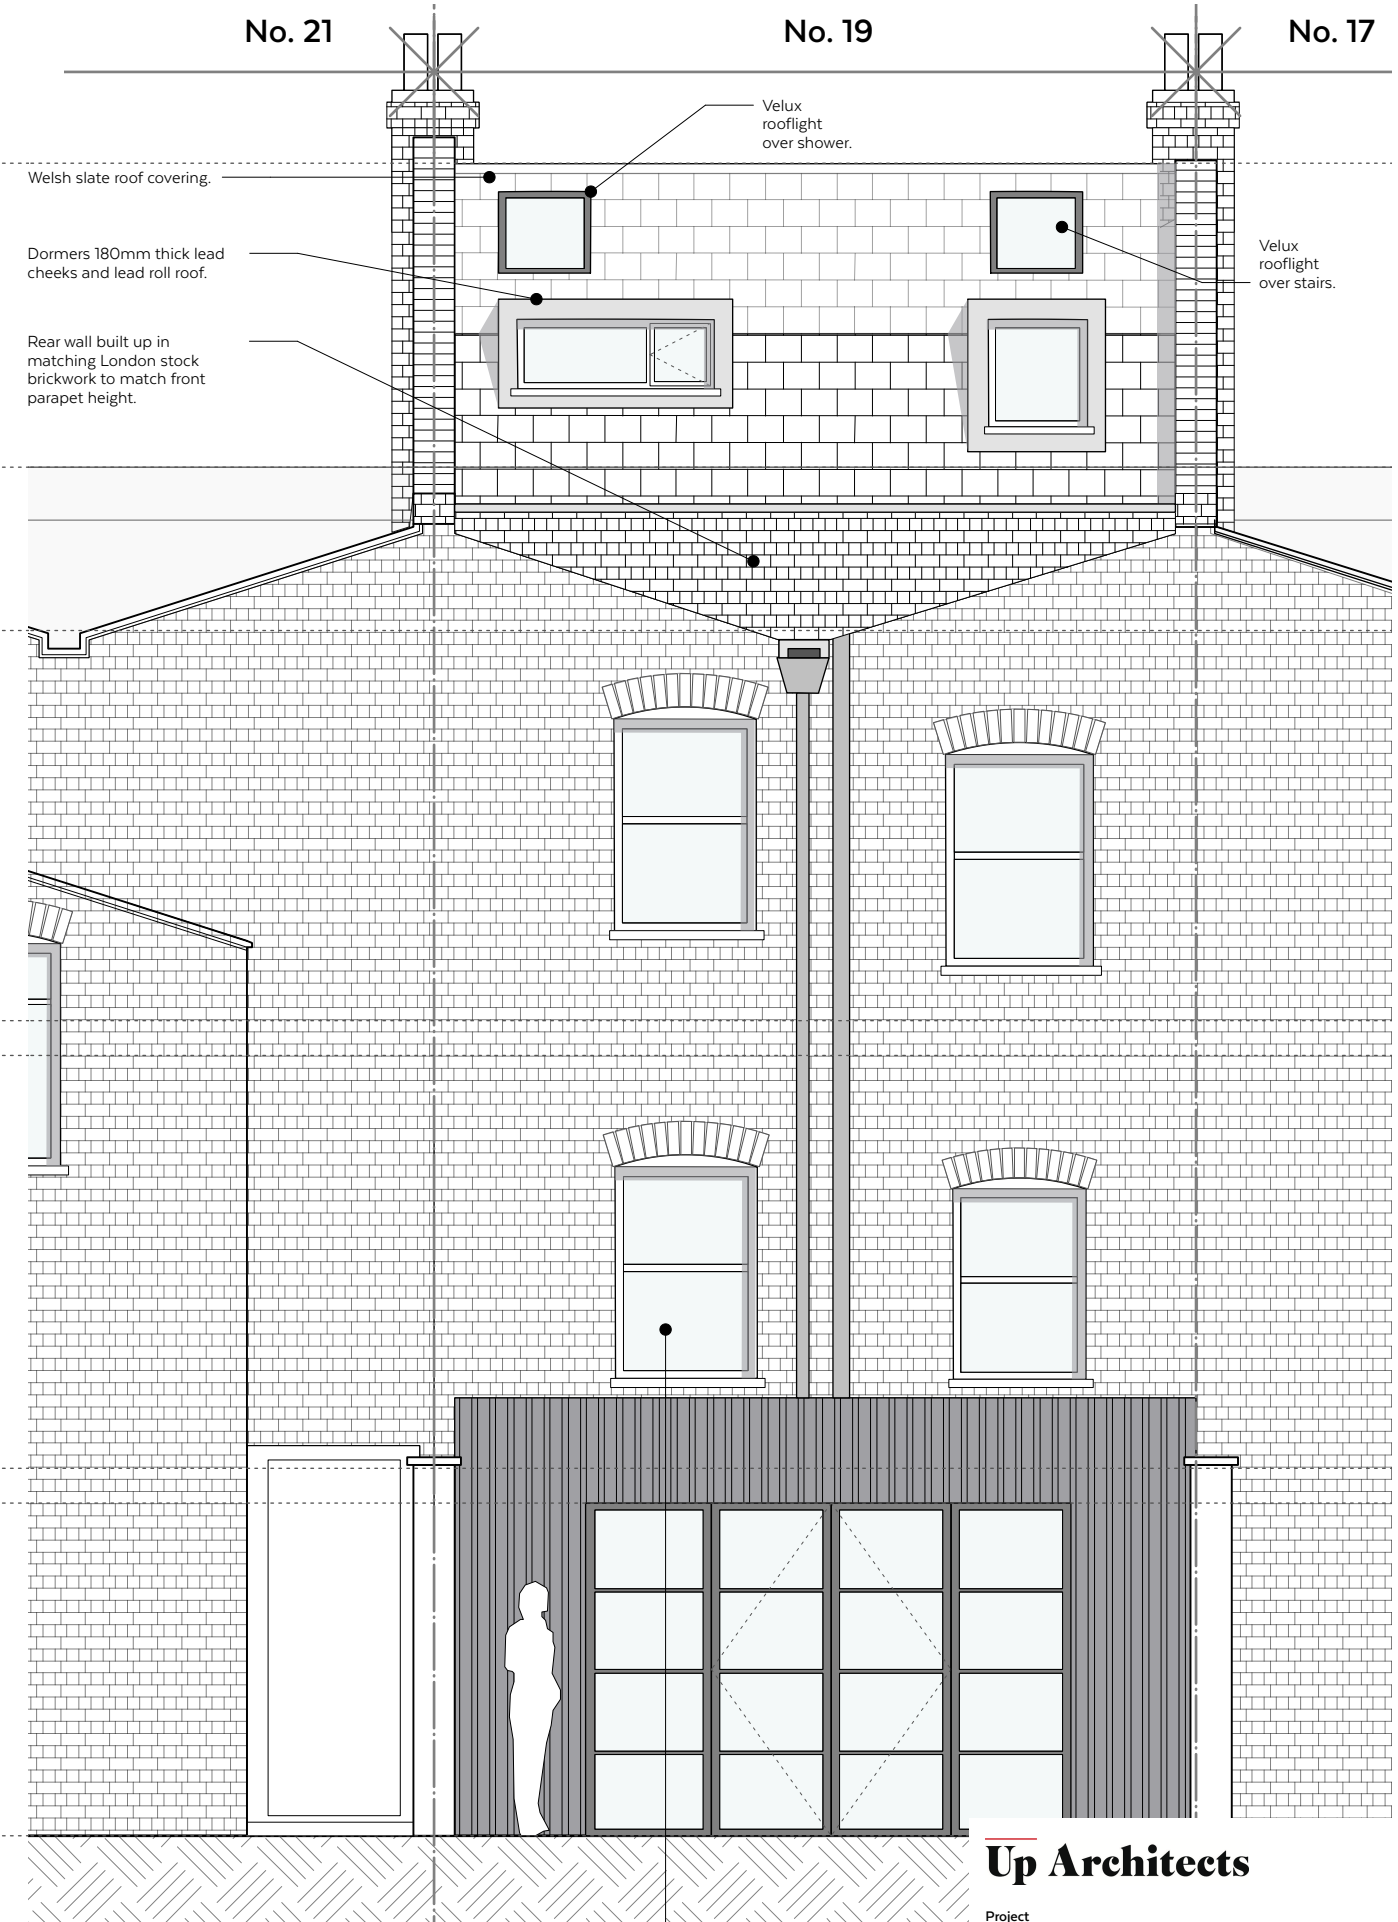

Proposed Rear Elevation - 1:50 @ A3

DO NOT SCALE OFF THIS DRAWING
ALL AMBIGUITIES OR DISCREPANCIES TO BE REPORTED TO ARCHITECT BEFORE COMMENCING



Up Architects

Project
Extension + Refurb, 19 Driffield Road

Drawing
Proposed Elevations

Drawing Number
048_12

Revision
-

Scale
1:50 @ A3

Planning