


PROPOSED FIRST FLOOR PLAN

Scale 1:50



PROPOSED FRONT ELEVATION

Scale 1:50

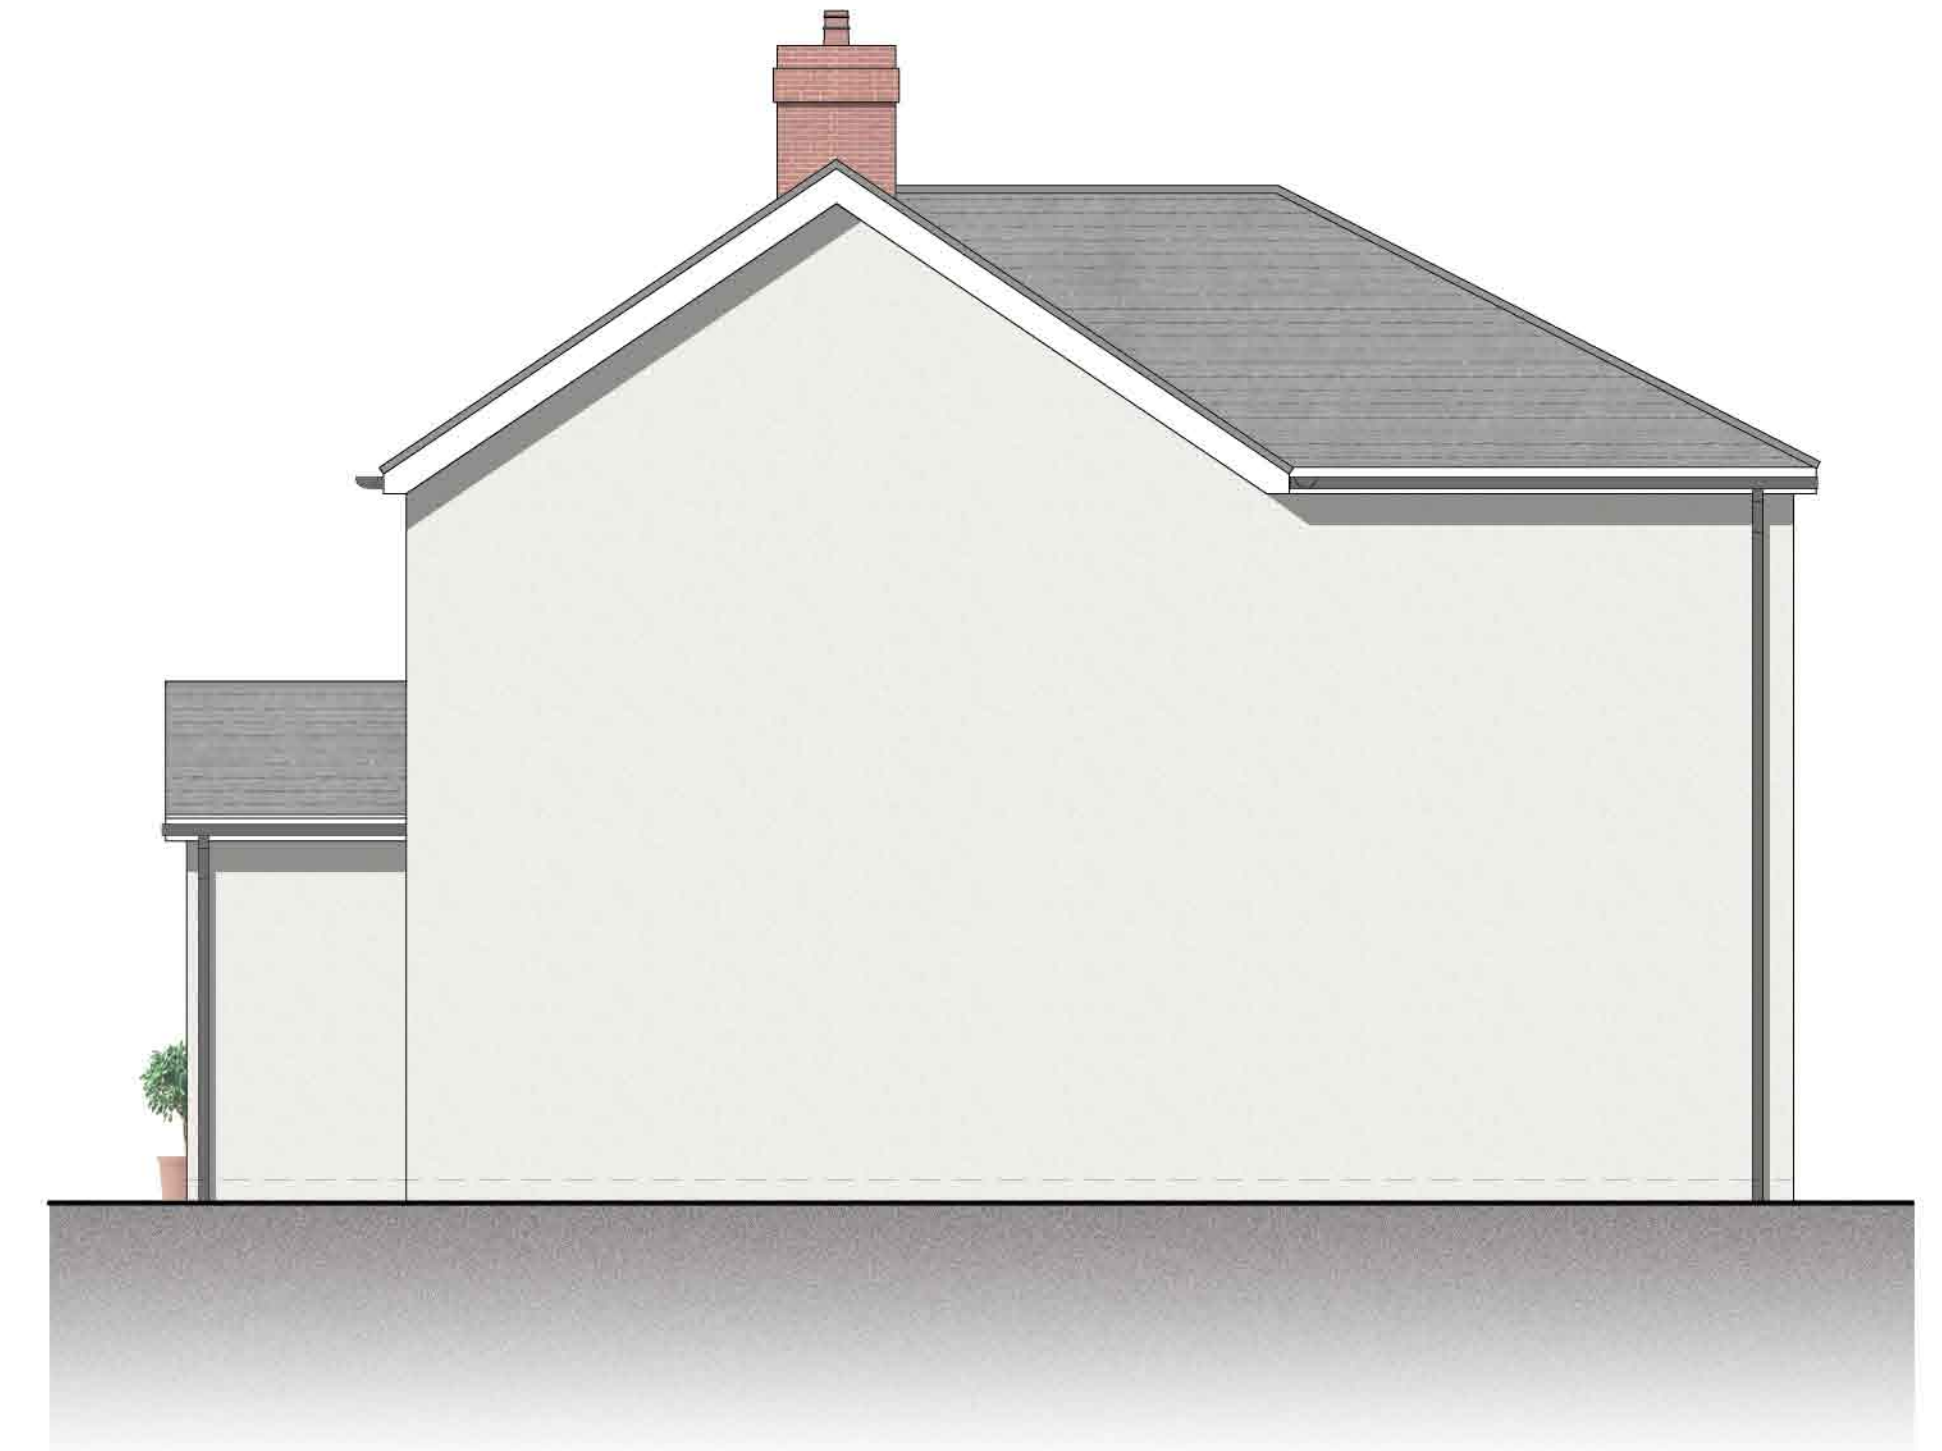


PROPOSED SIDE ELEVATION

Scale 1:50


PROPOSED GROUND FLOOR PLAN

Scale 1:50

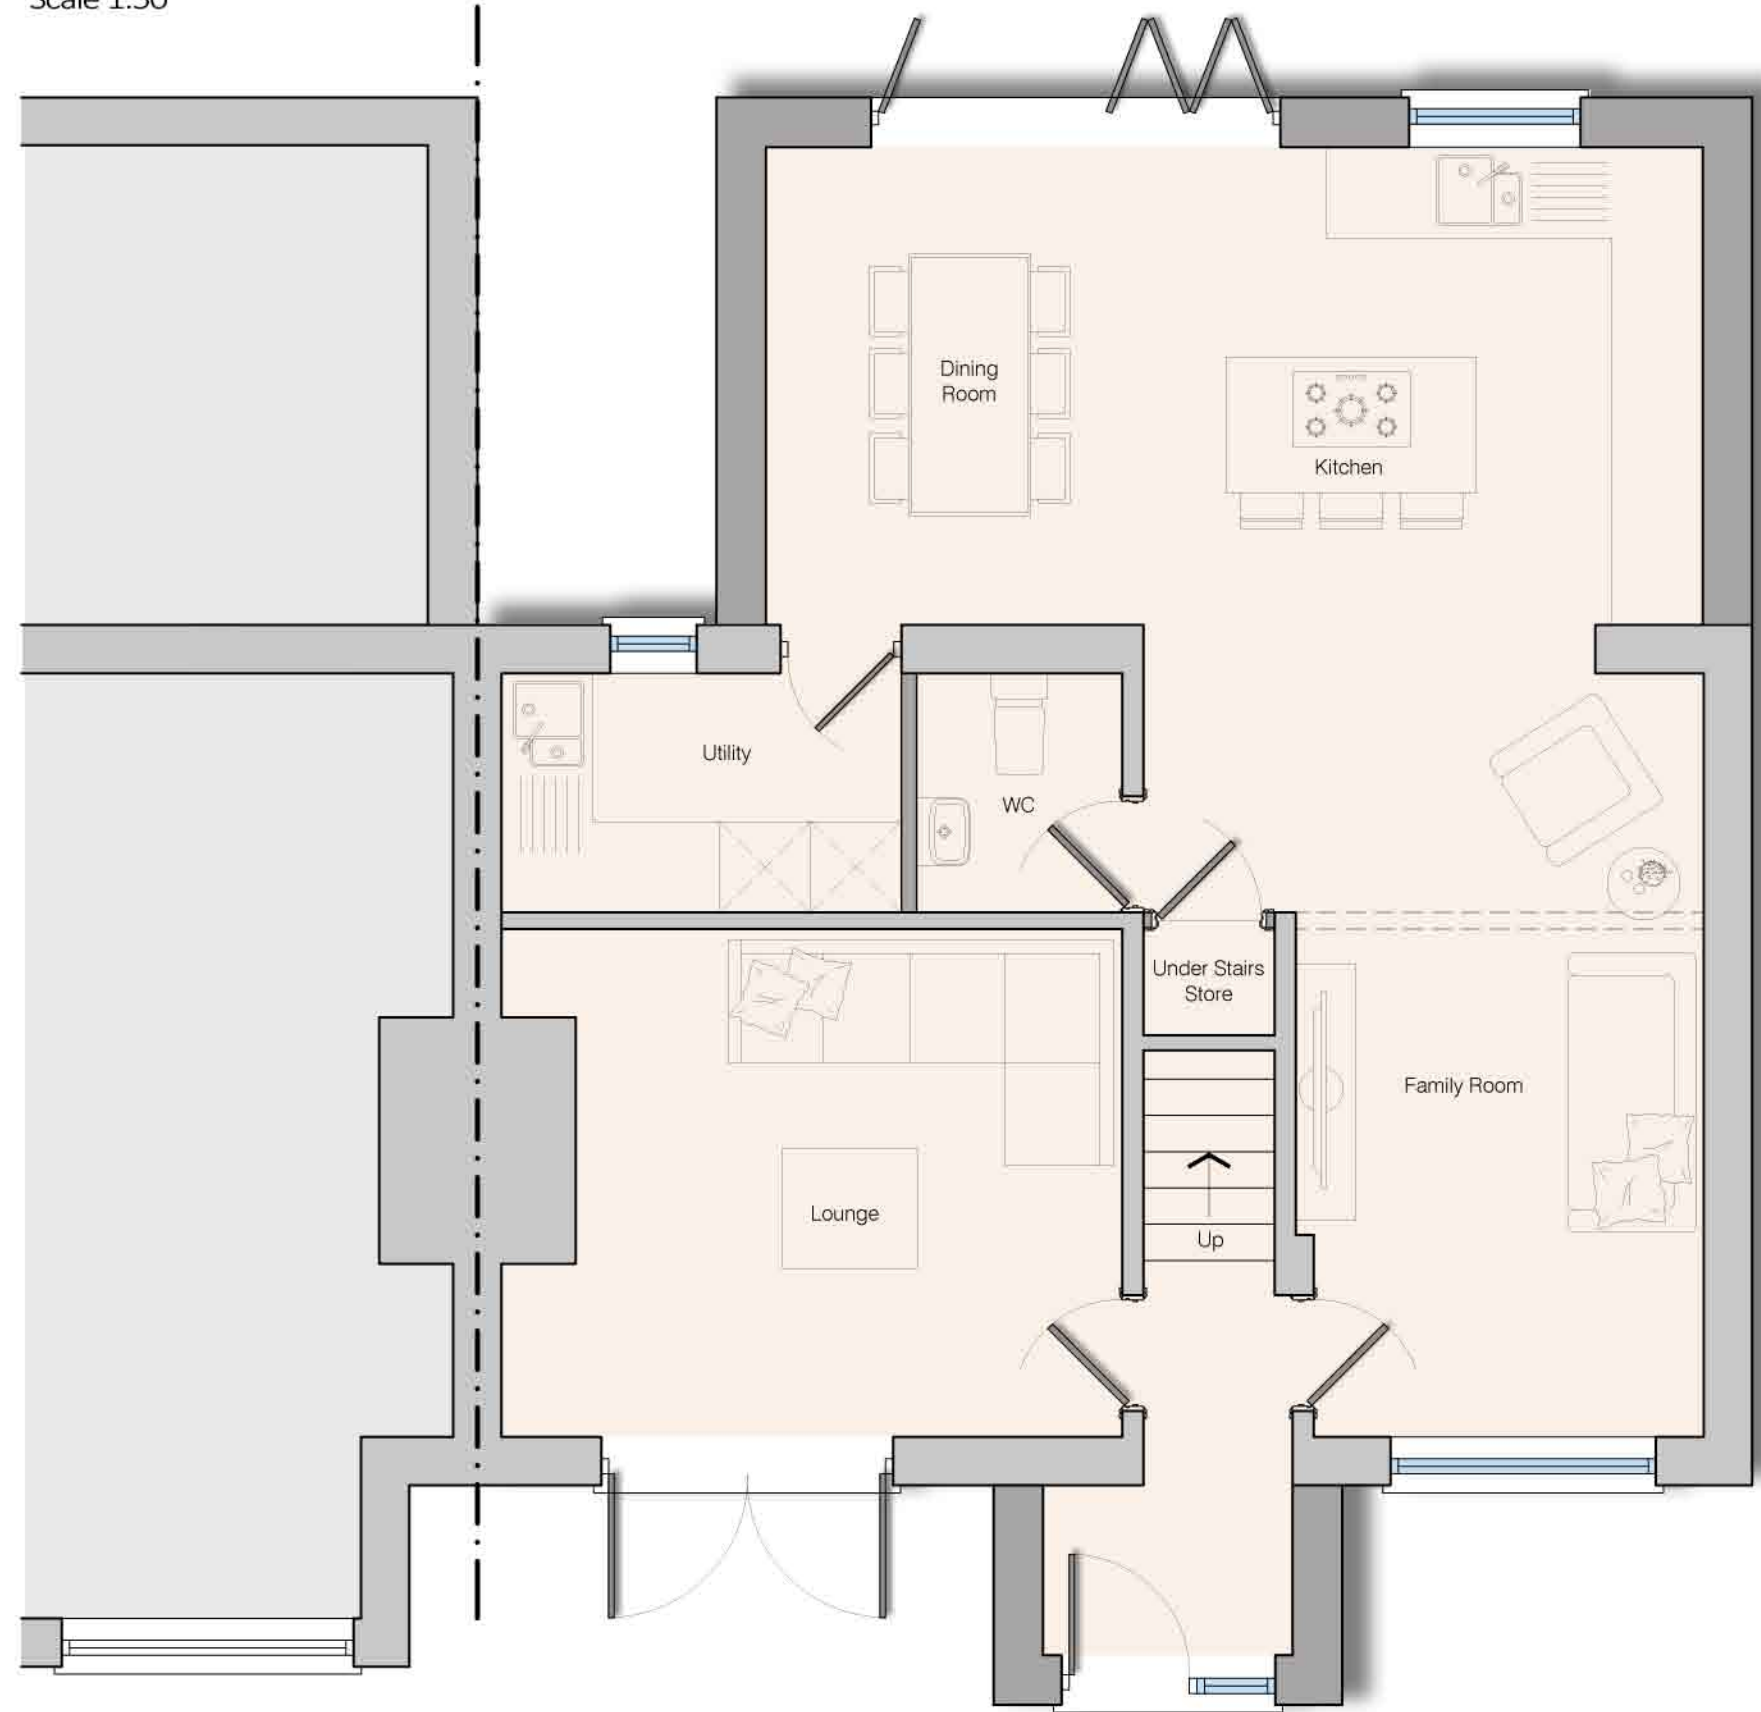

PROPOSED REAR ELEVATION

Scale 1:50

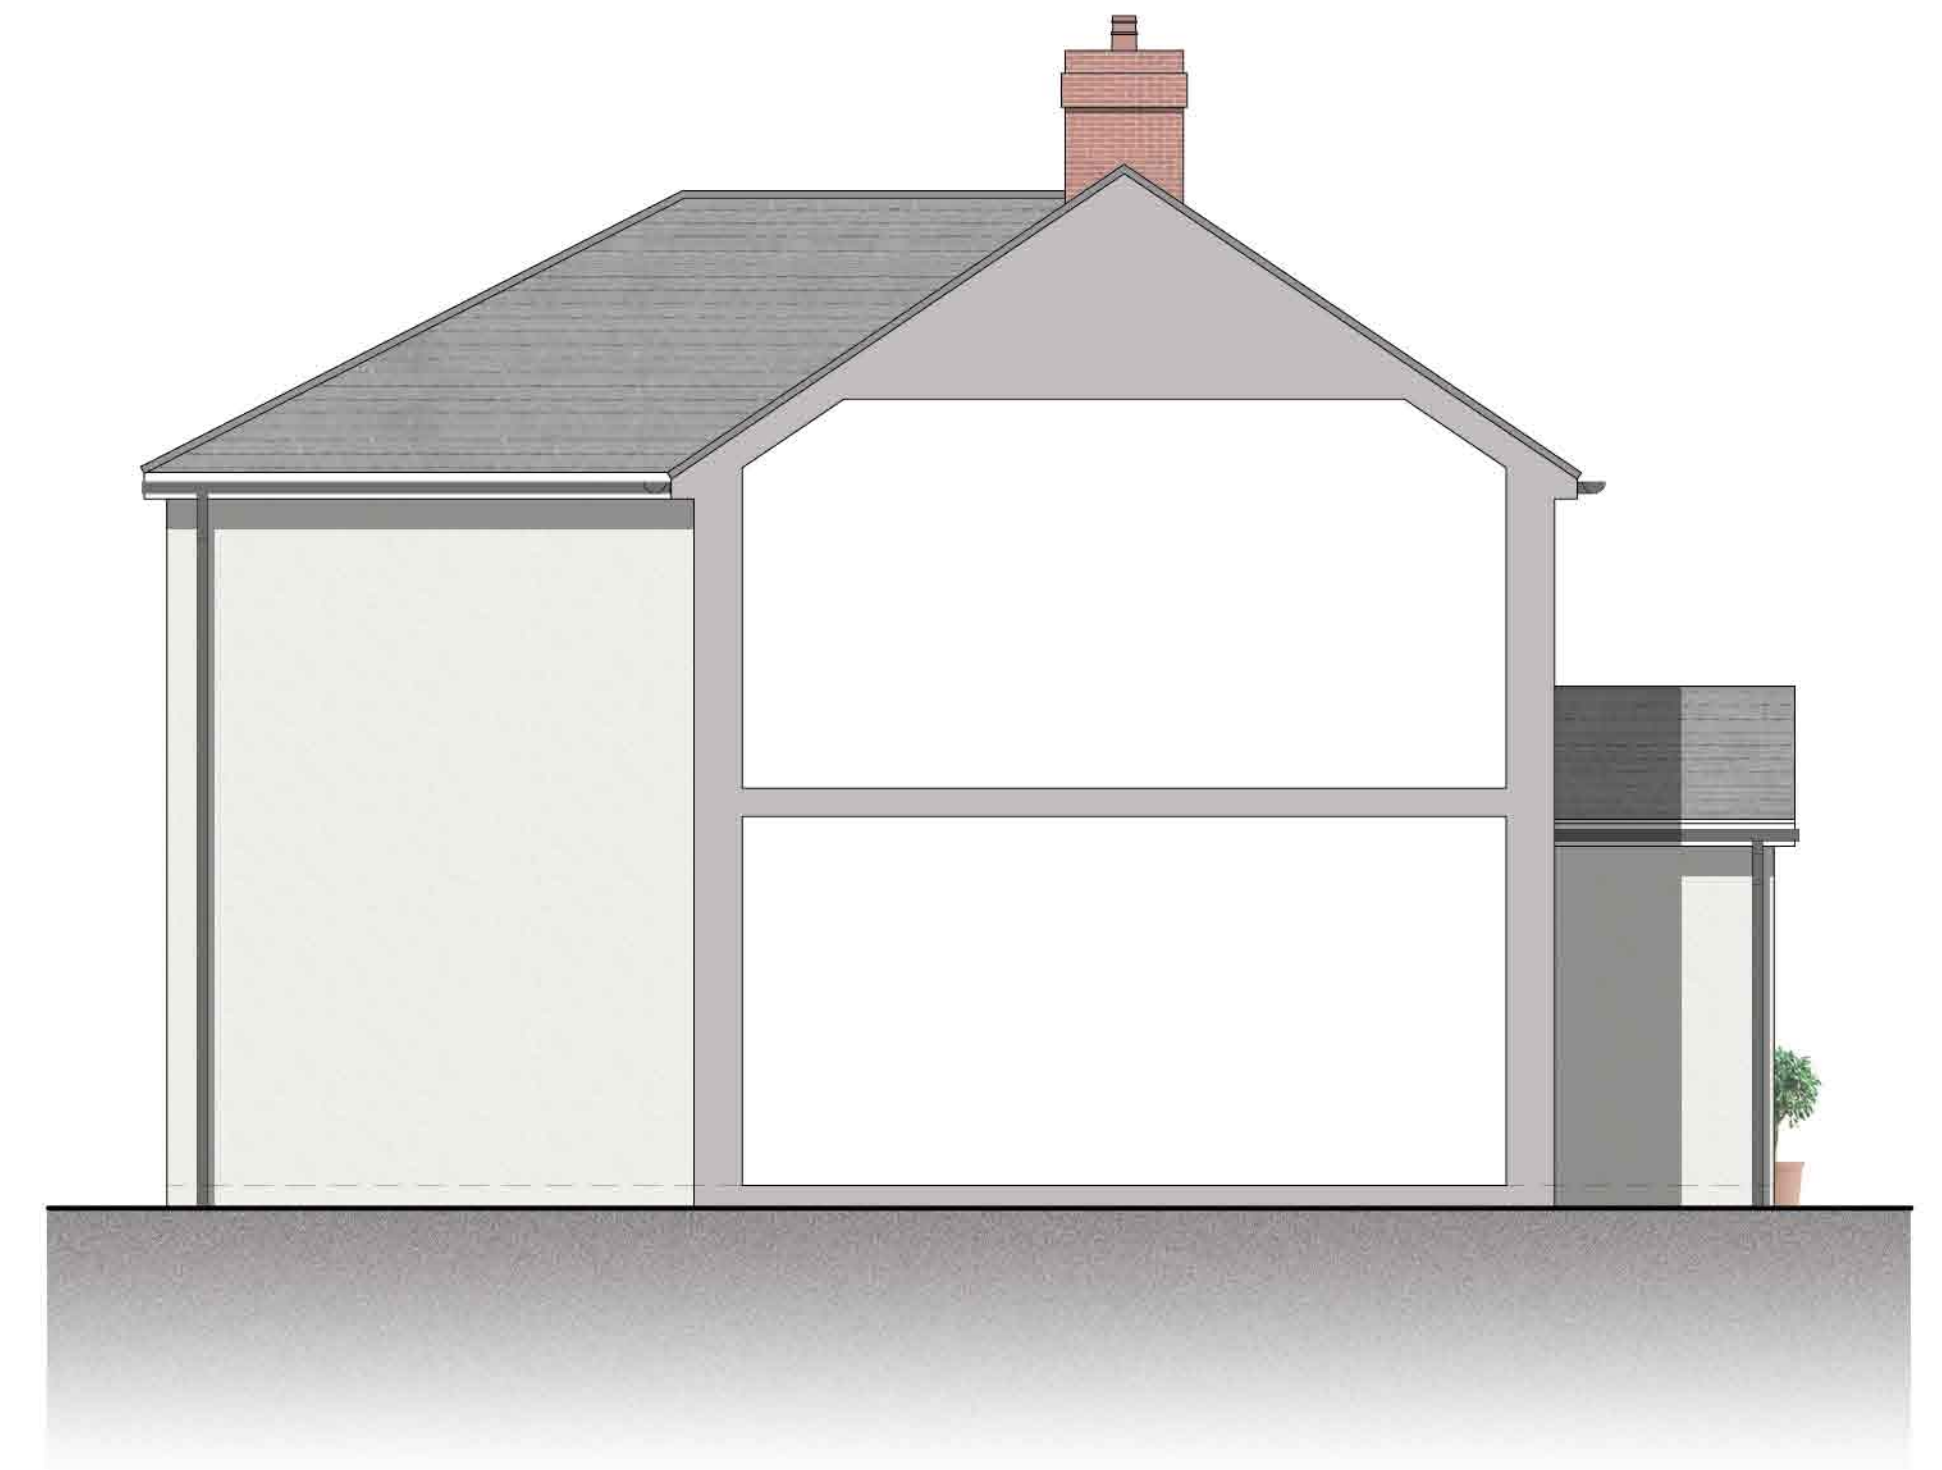

PROPOSED SIDE ELEVATION

Scale 1:50

LEGEND

- Existing wall to remain
- Proposed wall

EXTERNAL FINISHES

- Grey / Black uPVC rain water goods
- Off white / cream render
- Grey uPVC windows and doors
- Faux grey slate effect roof tile to match existing roof

NOTES

- 1) All dimensions in millimeters Unless otherwise noted.
- 2) Drawings intended for purposes as described.
- 3) Any discrepancies to be brought to the attention of the Architect immediately.
- 4) Do not scale off this drawing for construction purposes

Project 28 ALBERTINA ROAD, TROWEN, NP11 3DX	
Drawing PROPOSED PLANS & ELEVATIONS	
Scale 1/50	Date DECEMBER 2020
Dwg No. PL 02	Scale 1:50 0 1 2 5M
PLANNING	