



DO NOT SCALE FROM THIS DRAWING - STATED DIMENSIONS REFER. CONTRACTORS SHALL BE RESPONSIBLE FOR THE CHECKING OF ALL STATED DIMENSIONS, WITH ANY ANOMALIES BEING IDENTIFIED TO THE ORIGINATOR PRIOR TO ANY CONSTRUCTION OR FABRICATION WORKS COMMENCING.

PLANNING


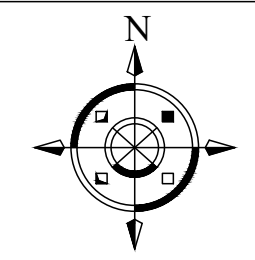


01 PROPOSED GROUND FLOOR SITE LOCATION PLAN
P143059100 1:1250@A3

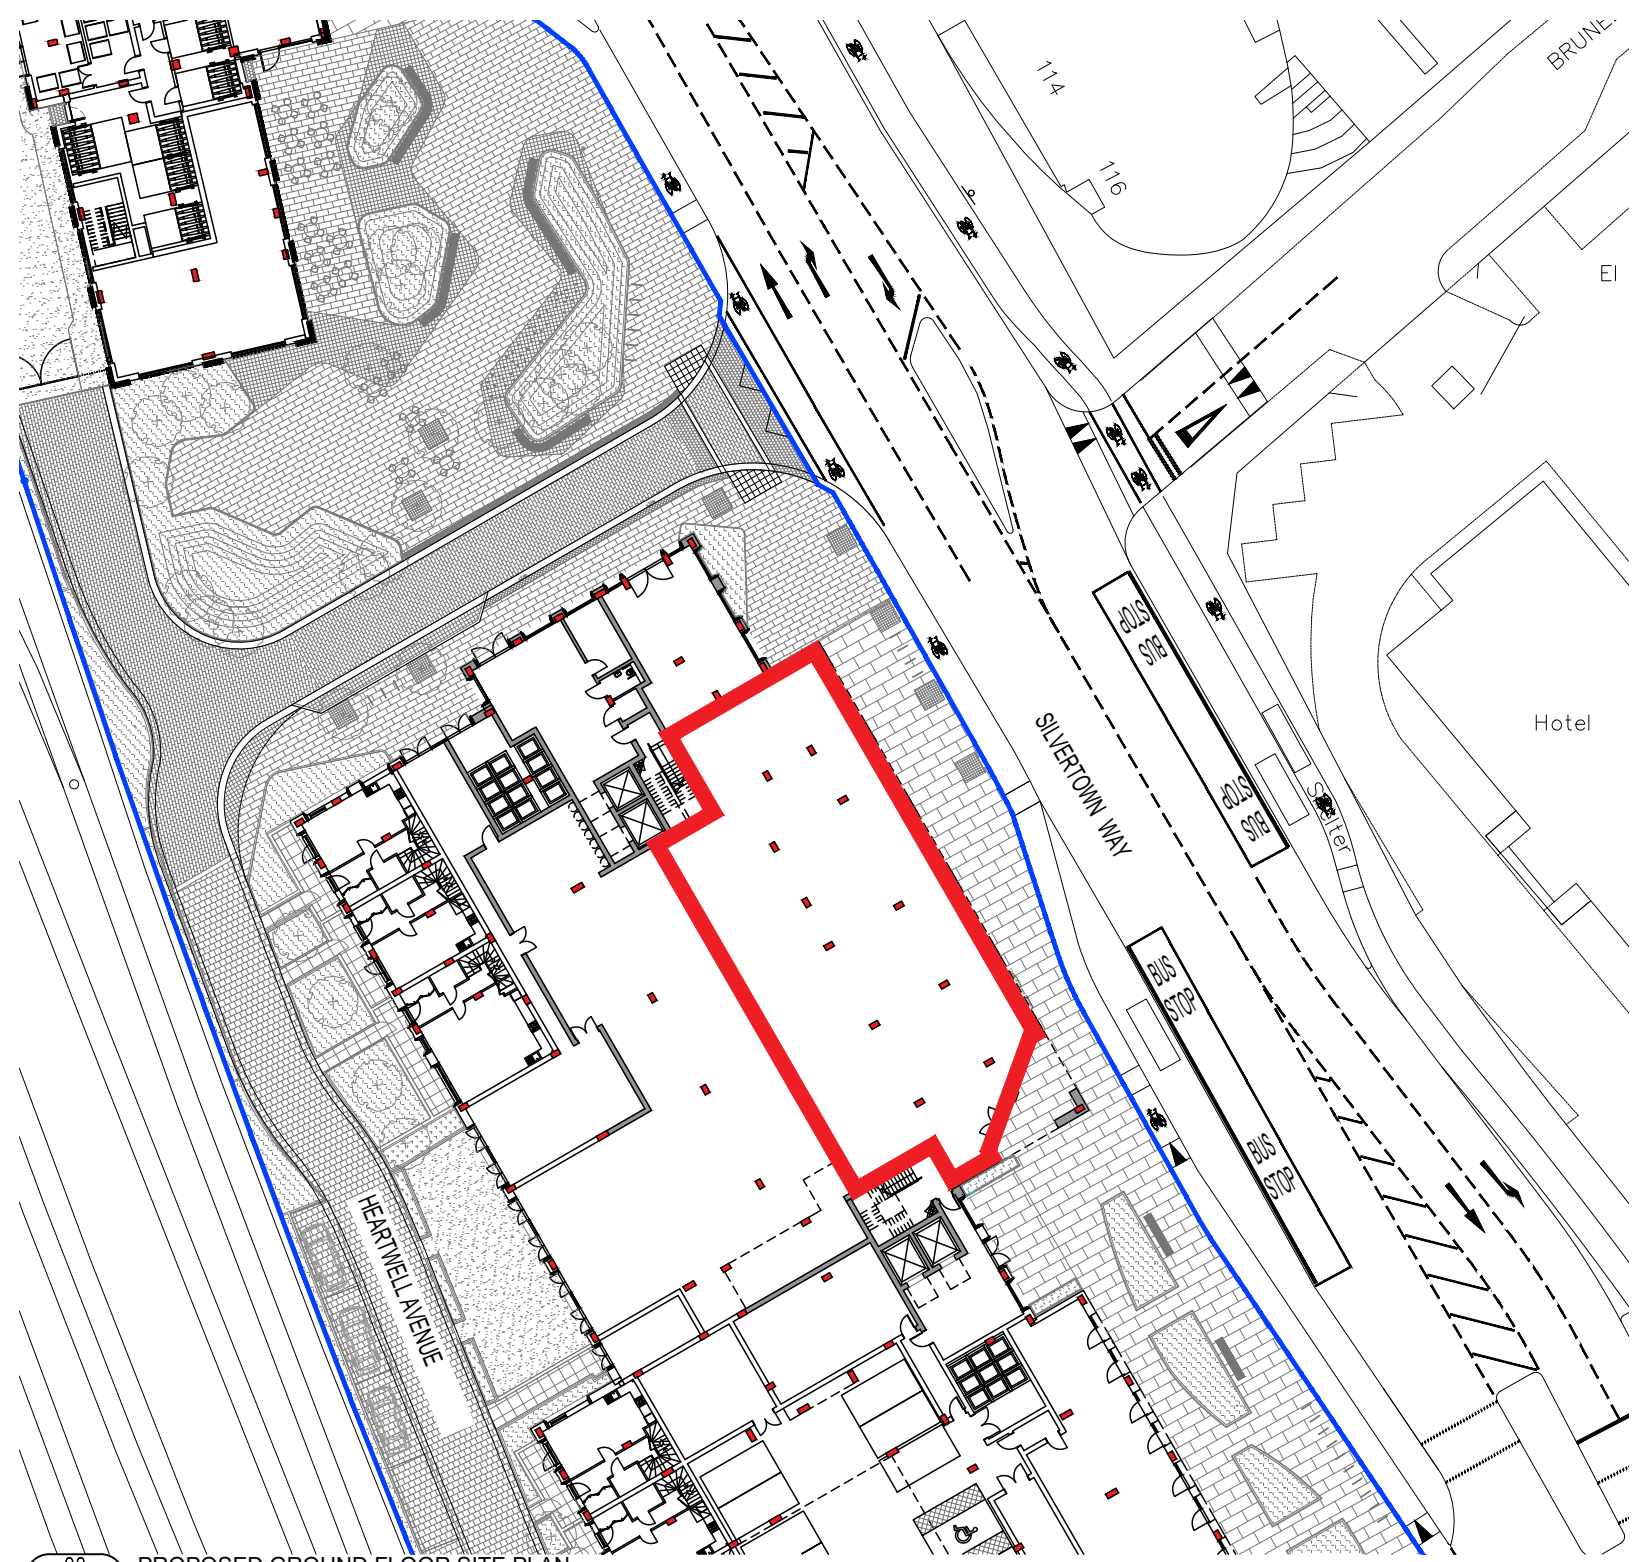

02 PROPOSED GROUND FLOOR SITE PLAN
P143059100 1:500@A3

DEMISE LINE █
SITE AREA: 475 Sqm

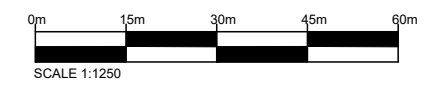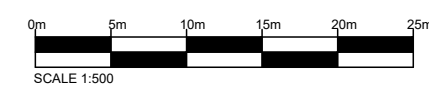

B	05.01.21	Amended address	VA
A	04.12.20	Amended to Comments	JN
--	30.11.20	First issue	JN
Revision	Date	Description	Drawn

architects
project managers
cost consultants

2nd Floor
13 Swan Yard
London
W1 1SD
tel: 0203 637 8980

Status
PLANNING

Client
Sainsbury's

Project Title
**SAINSBURY'S LOCAL
23 SILVERTON WAY,
CANNING TOWN, LONDON E16 1DH**

Drawing Title
**SITE LOCATION PLAN
SITE REF: 143059**

Project Number	Drawing Number	Revision
P-143059	100	B

Drawn	Checked	Scale	Date
JN	VA	AS SHOWN@A3	30.11.20

JLA Architects is a trading name of Company Ref: OC31506 registered in England and Wales Registered Office: Euro House, 124 High Road, London, N10 1PE. Any reproduction of all or any part of this drawing without formal consent of the copyright owner, Company Ref: OC31506, is prohibited. The content of this drawing is the property of the Company Ref: OC31506.