

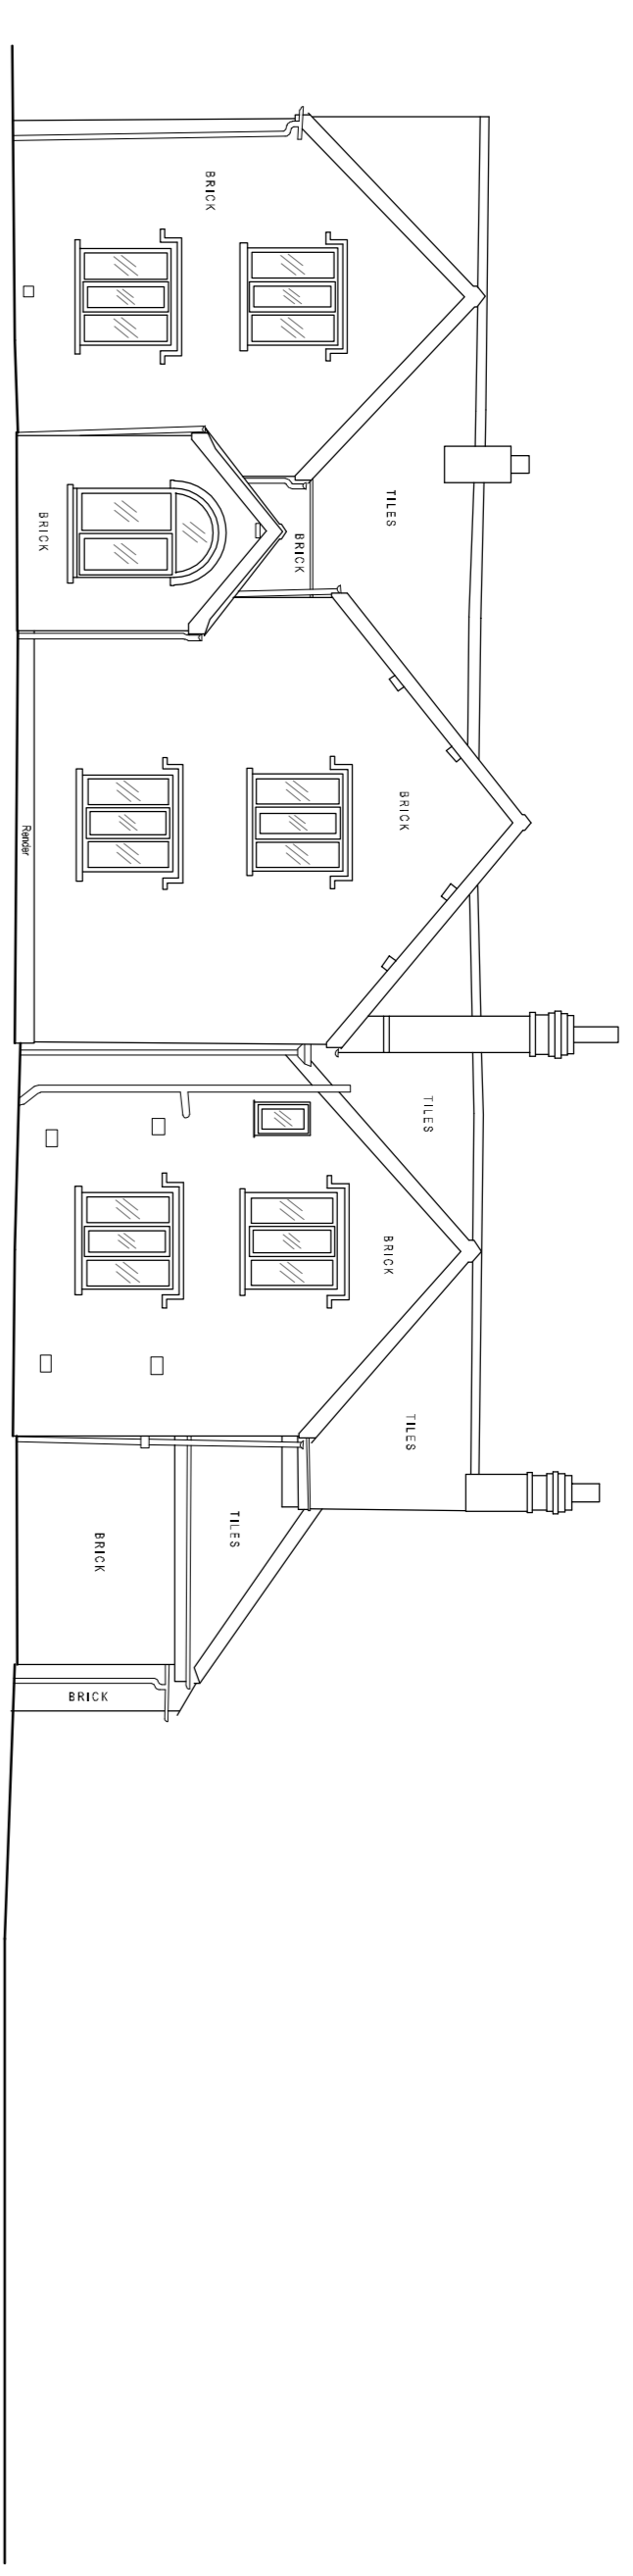


Notes


- 1. This drawing remains the copyright of the Designer and may not be copied in whole or part without prior written consent.
- 2. Do not scale from plans. Use figured or on site dimensions only.
- 3. The builder is to familiarise himself and fully understand the drawings before any work commences on site

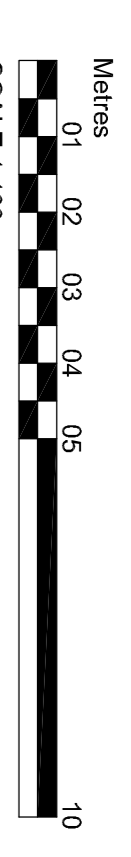


Existing North Elevation 1:100

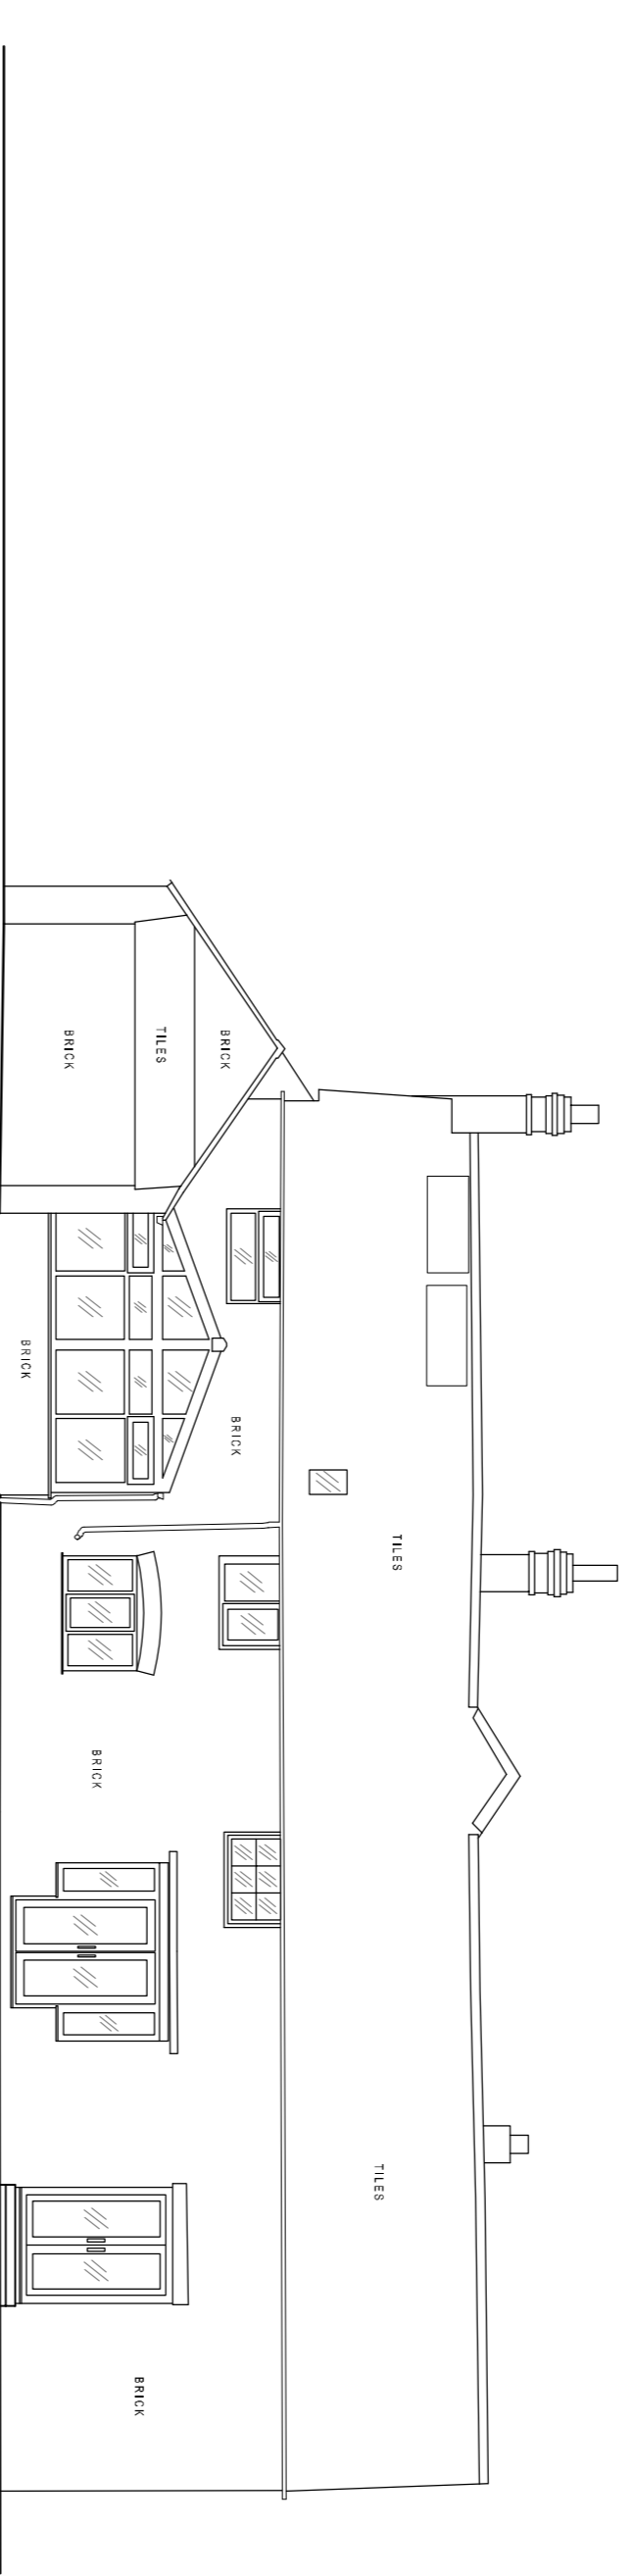

Existing South Elevation 1:100

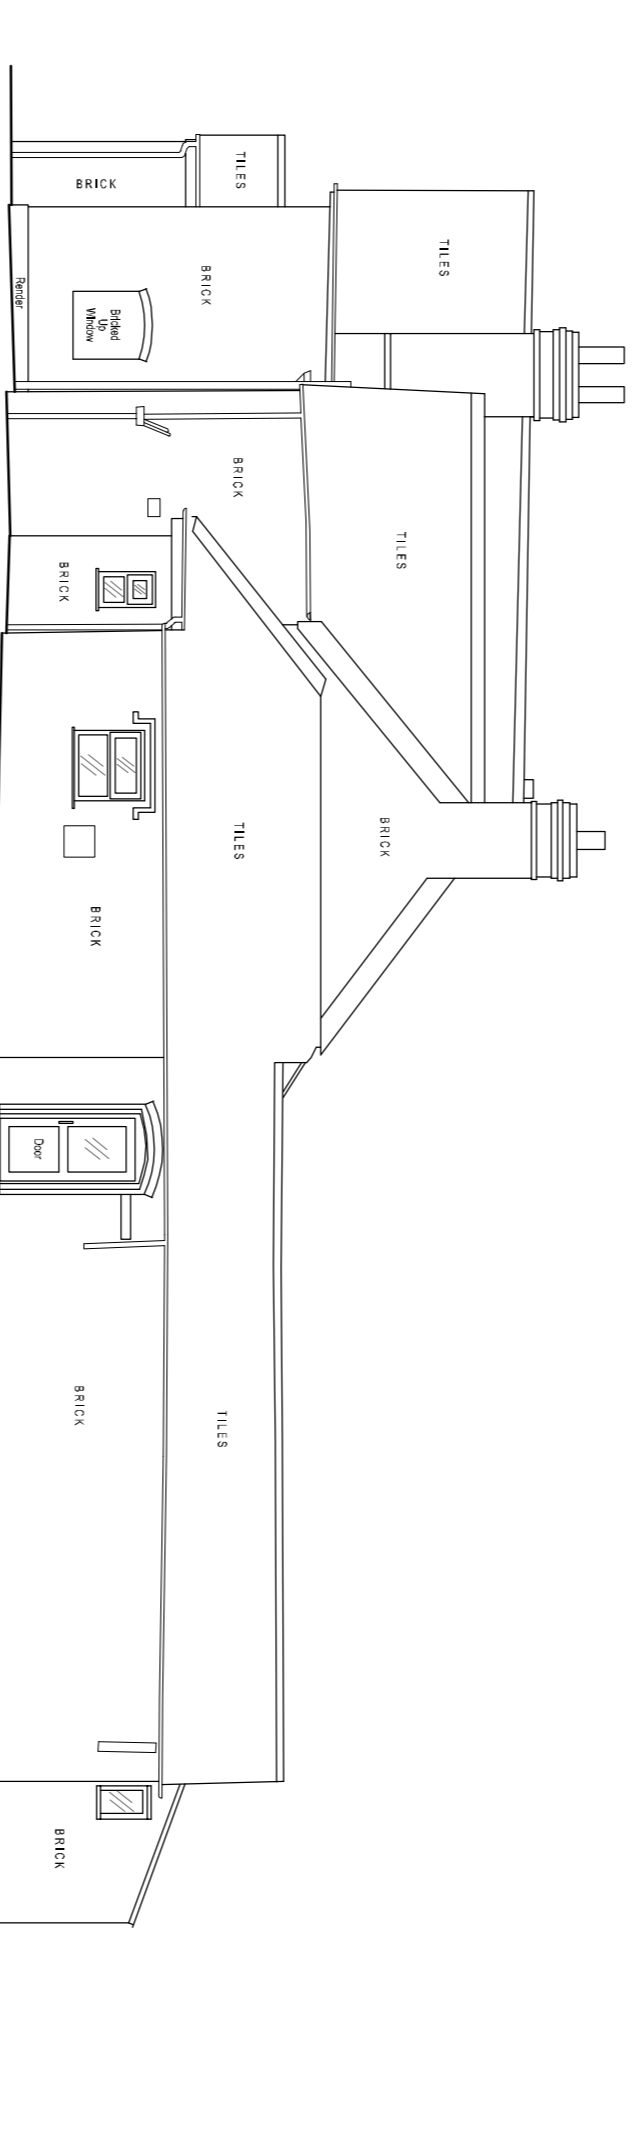


Existing West Elevation 1:100

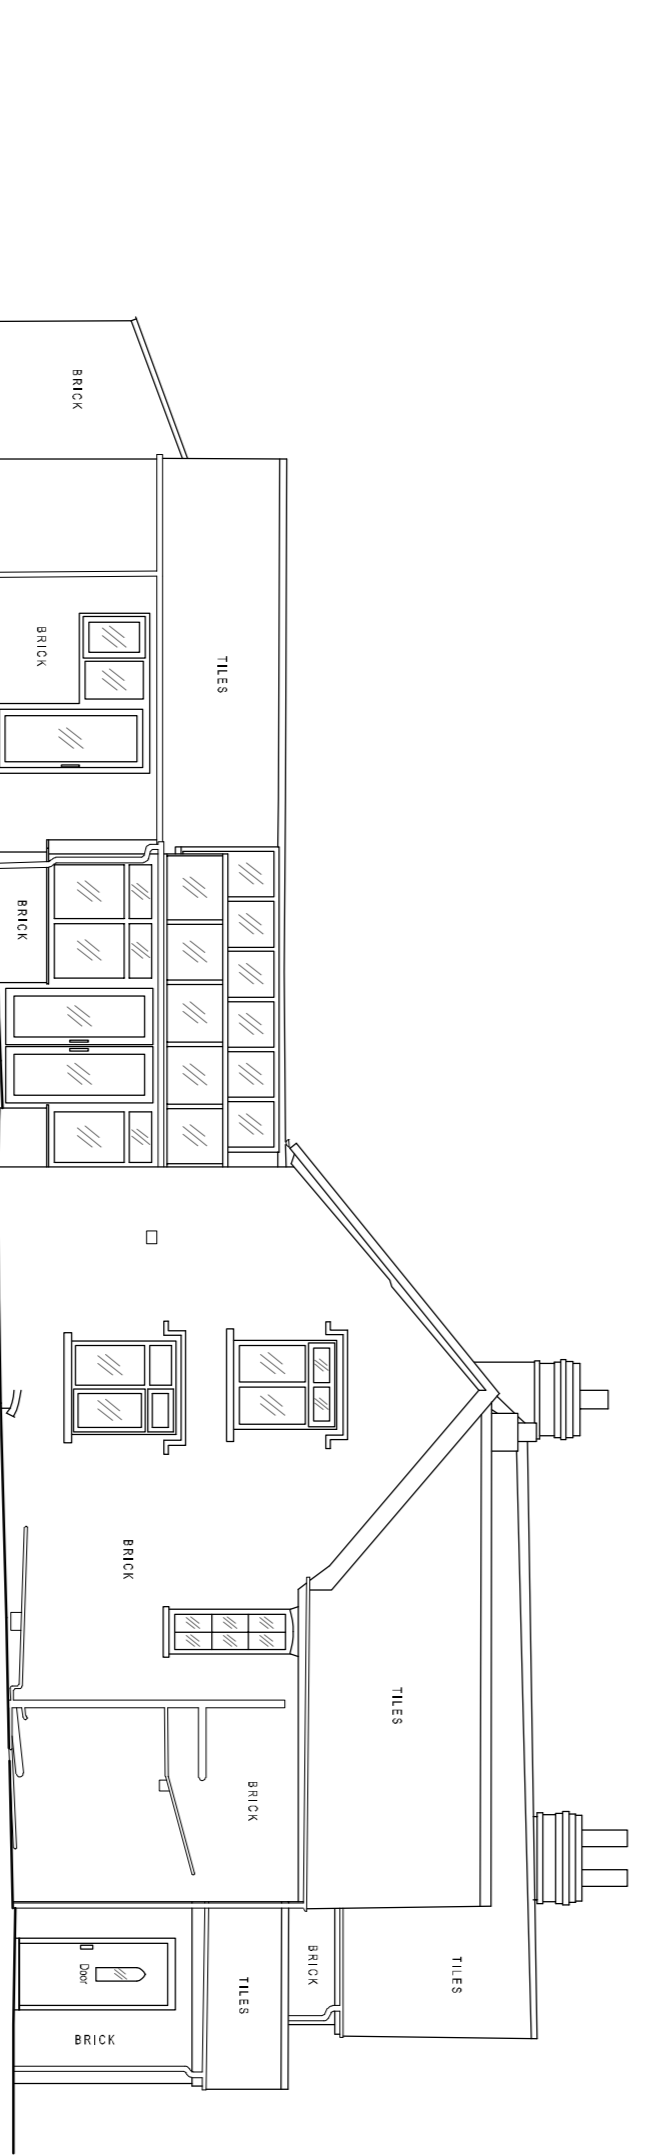

Existing East Elevation 1:100



Existing First Floor Plan 1:100

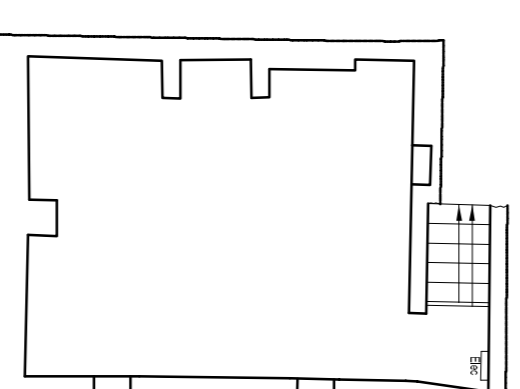

Existing Basement Plan 1:100



Existing Ground Floor Plan 1:100

Rev	Date	Drawn	Checked	Description

Client M and Mrs Ashbrook **Scale** 1:100 **Paper Size** A1 **Date** 20.08.20

Project Higher Farm, Byley **Drawn** RVW **Checked** JB **Stage** PLANNING

Drawing Title Floor Plans and Elevations **Job Number** 20053 **Drawing No.** 1 **Revision** -

As Existing

James Bell Architecture Ltd

Rural Architecture & Residential Property
Barn Studio, Lightfoot Green Farm, School Lane, Bereton, Chestnle, CW11 1RT, Tel: 01477 500648, admin@jamesbellarchitecture.com