




This drawing must not be scaled. Discrepancies are to be reported to the Architect immediately. All dimensions are approximate and are to be checked on site. All information to be subject to site surveys. This drawing, or any portion of it must not be reproduced without prior consent from the Architect.
 © Joseph Boniface Architects Ltd

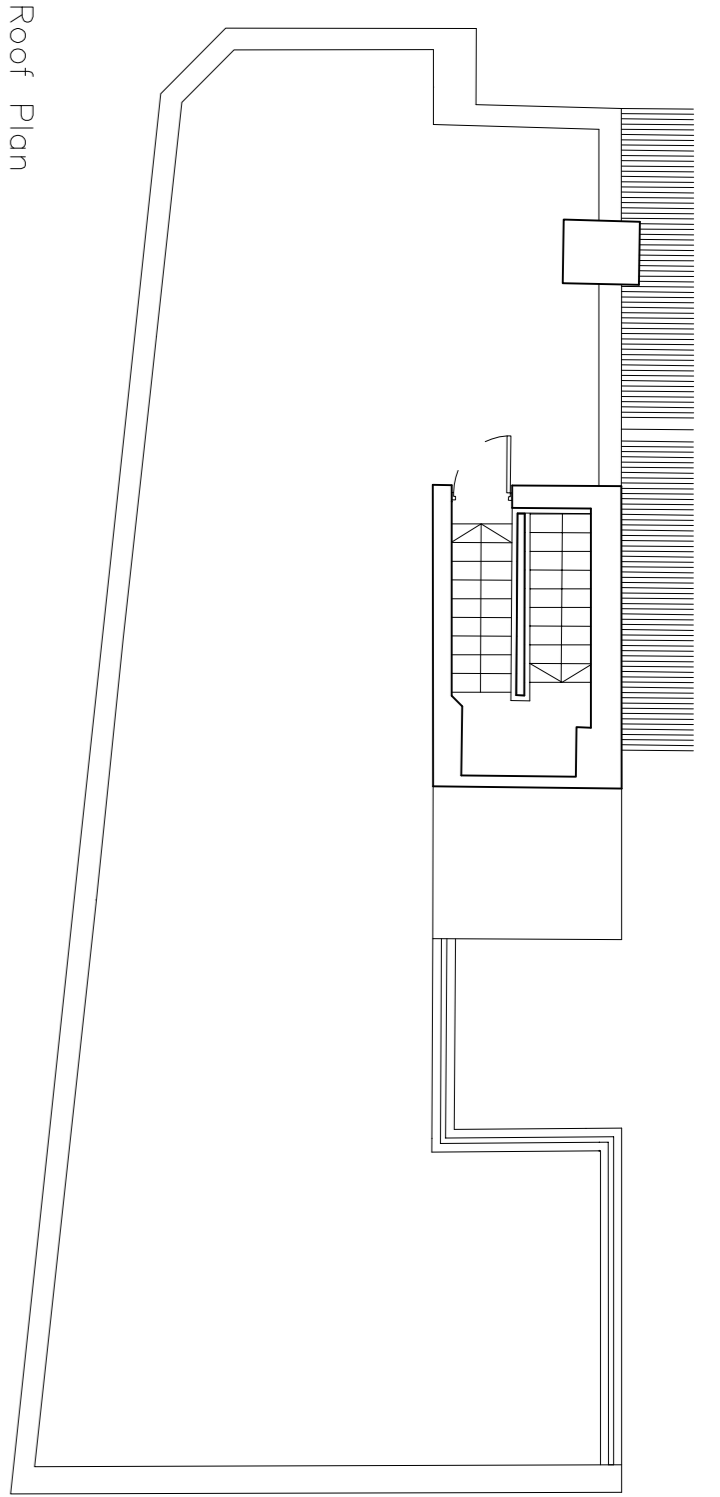


Existing Roof Plan

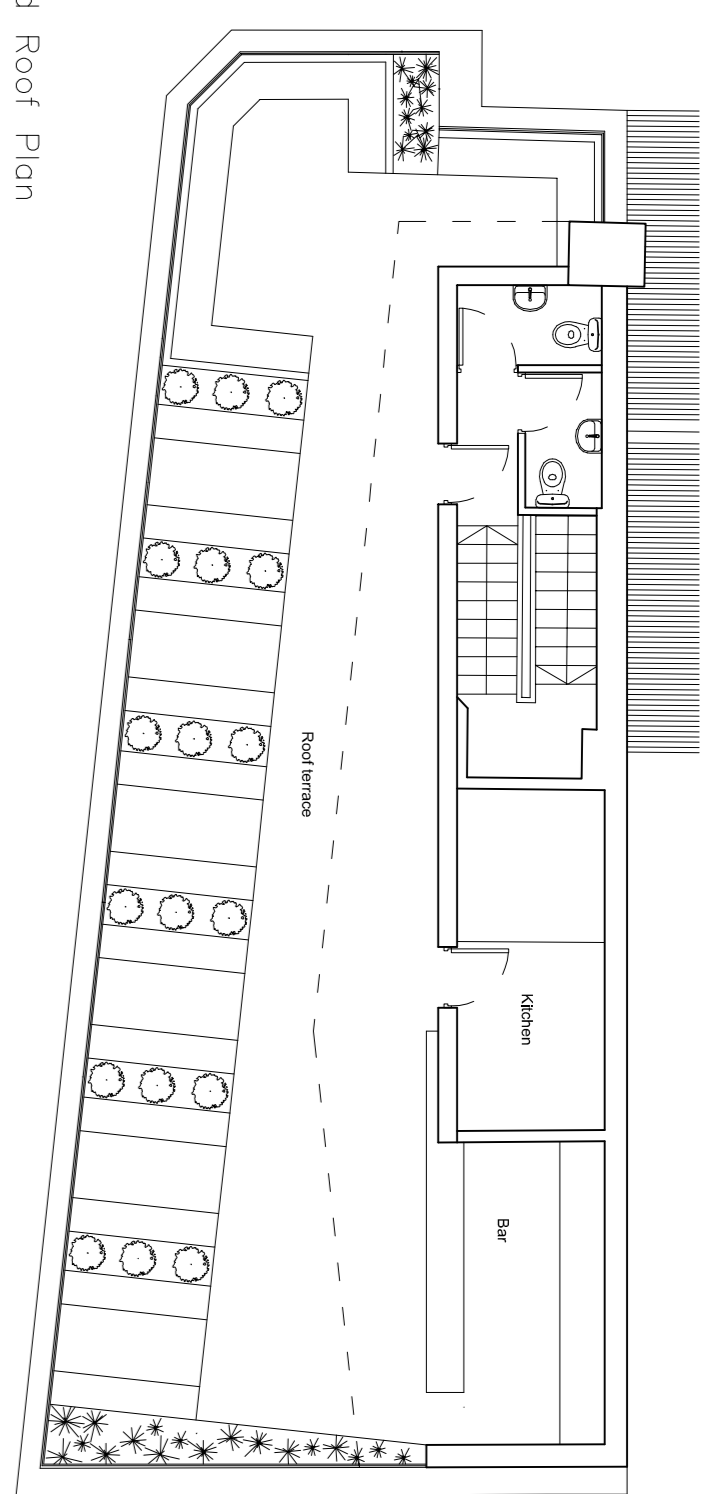


Proposed Roof Plan

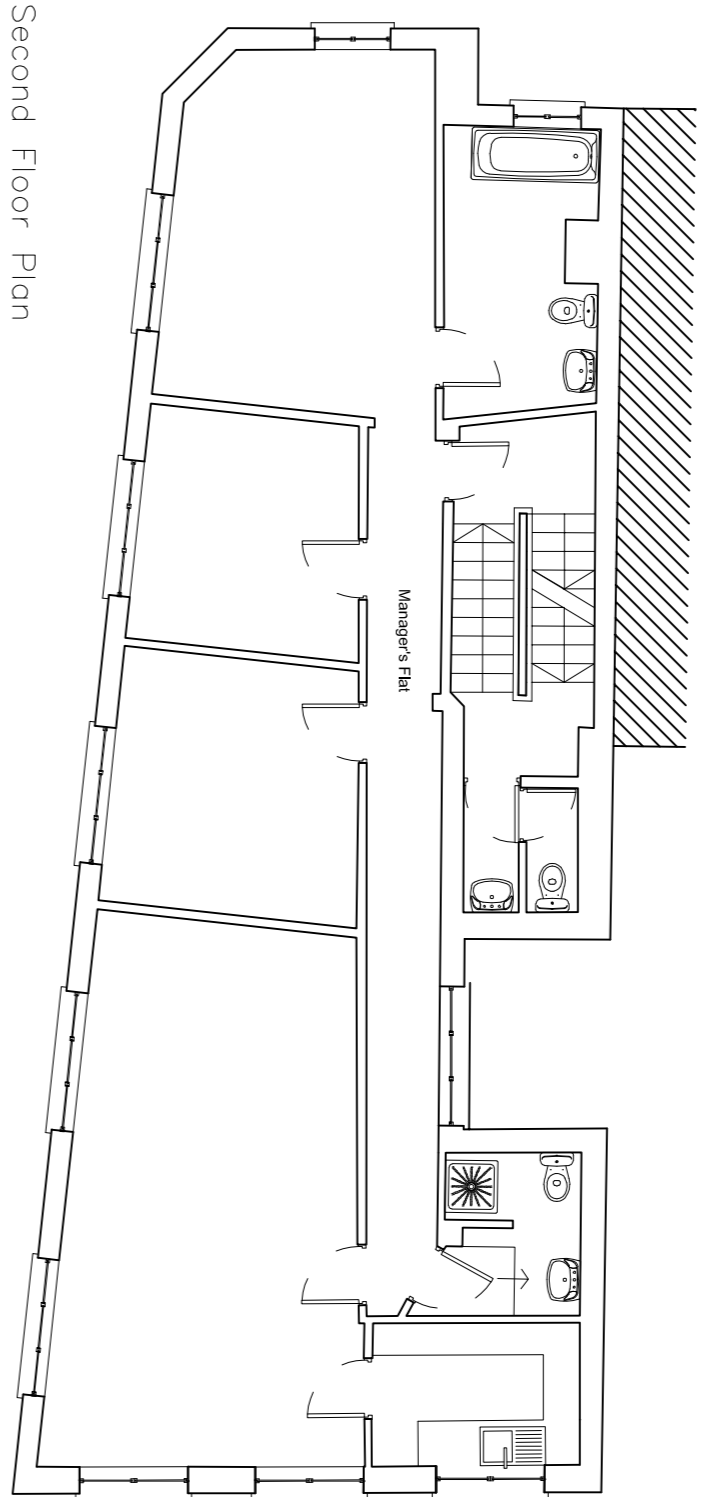


Existing Second Floor Plan

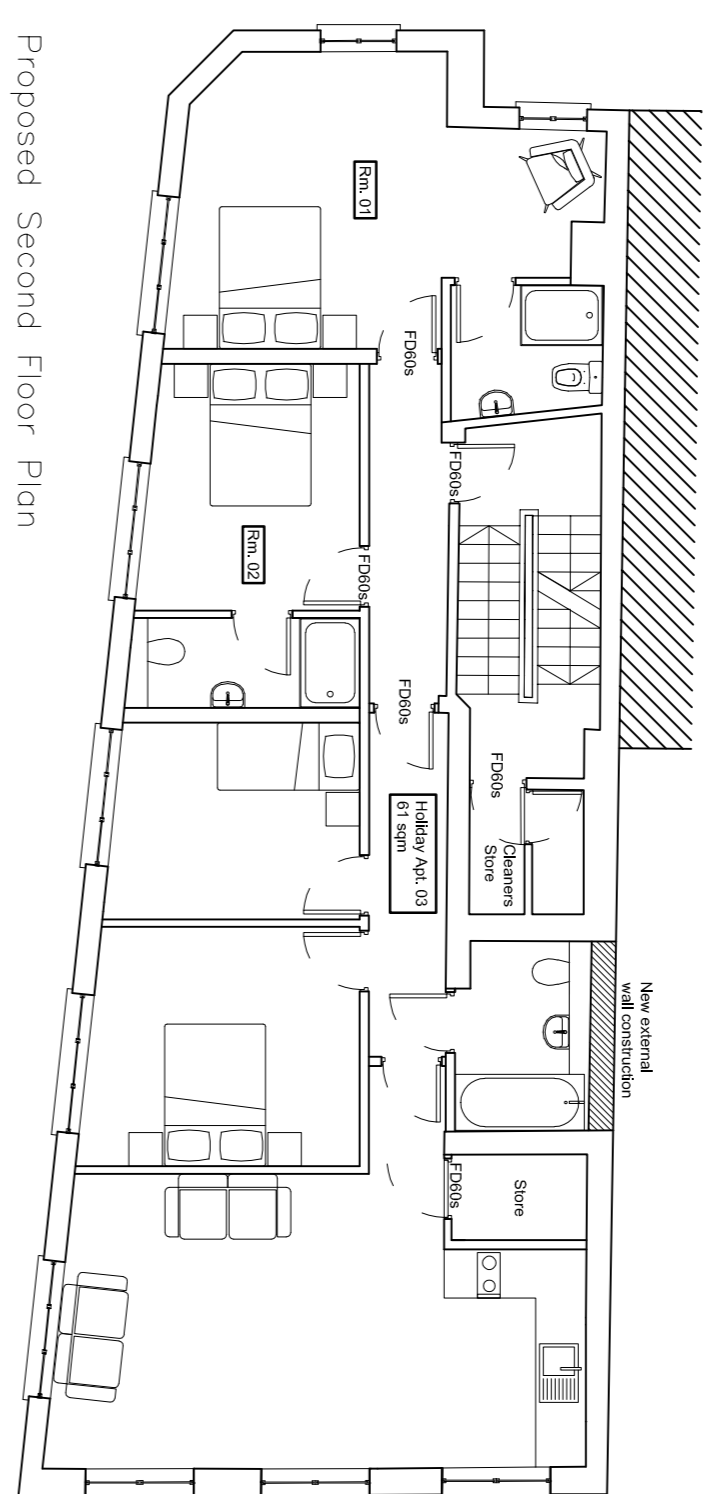


Proposed Second Floor Plan

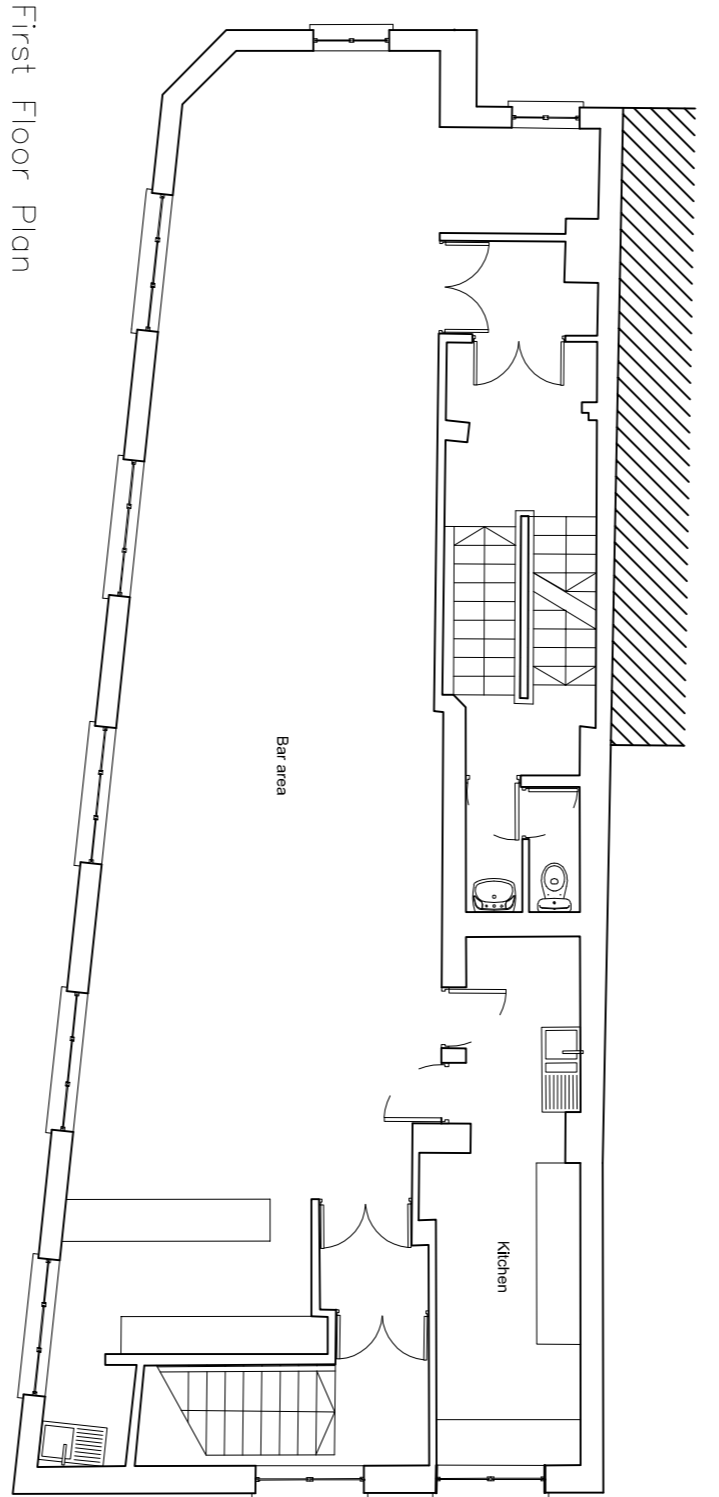


Existing First Floor Plan

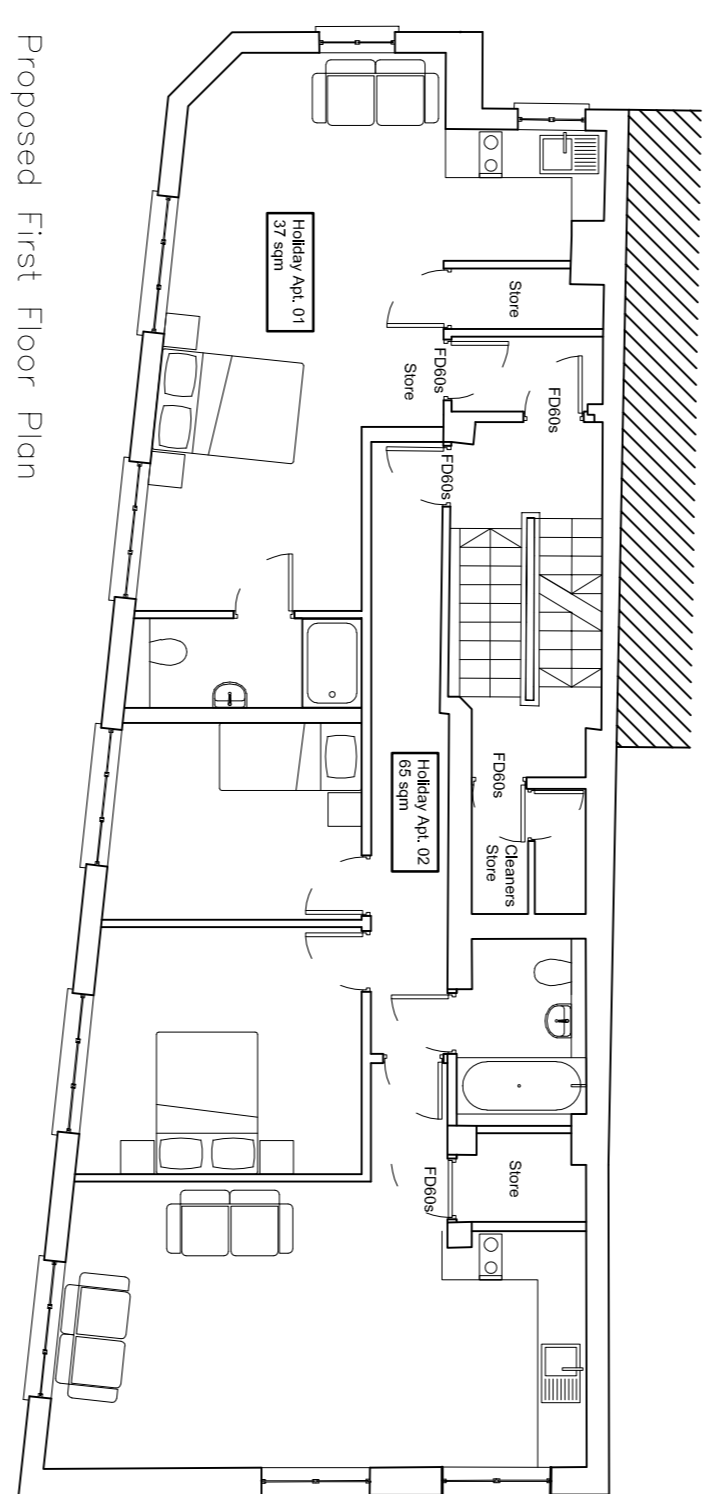


Proposed First Floor Plan

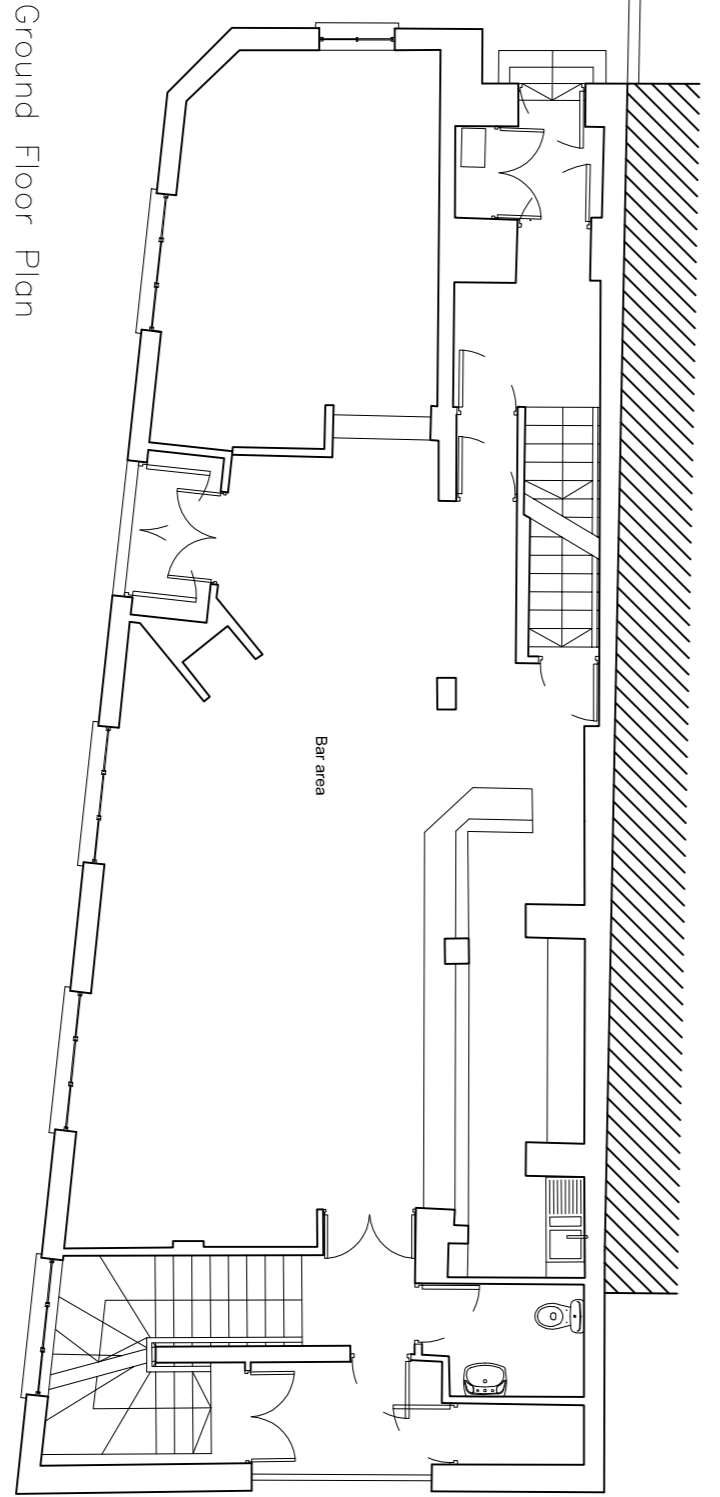


Existing Ground Floor Plan

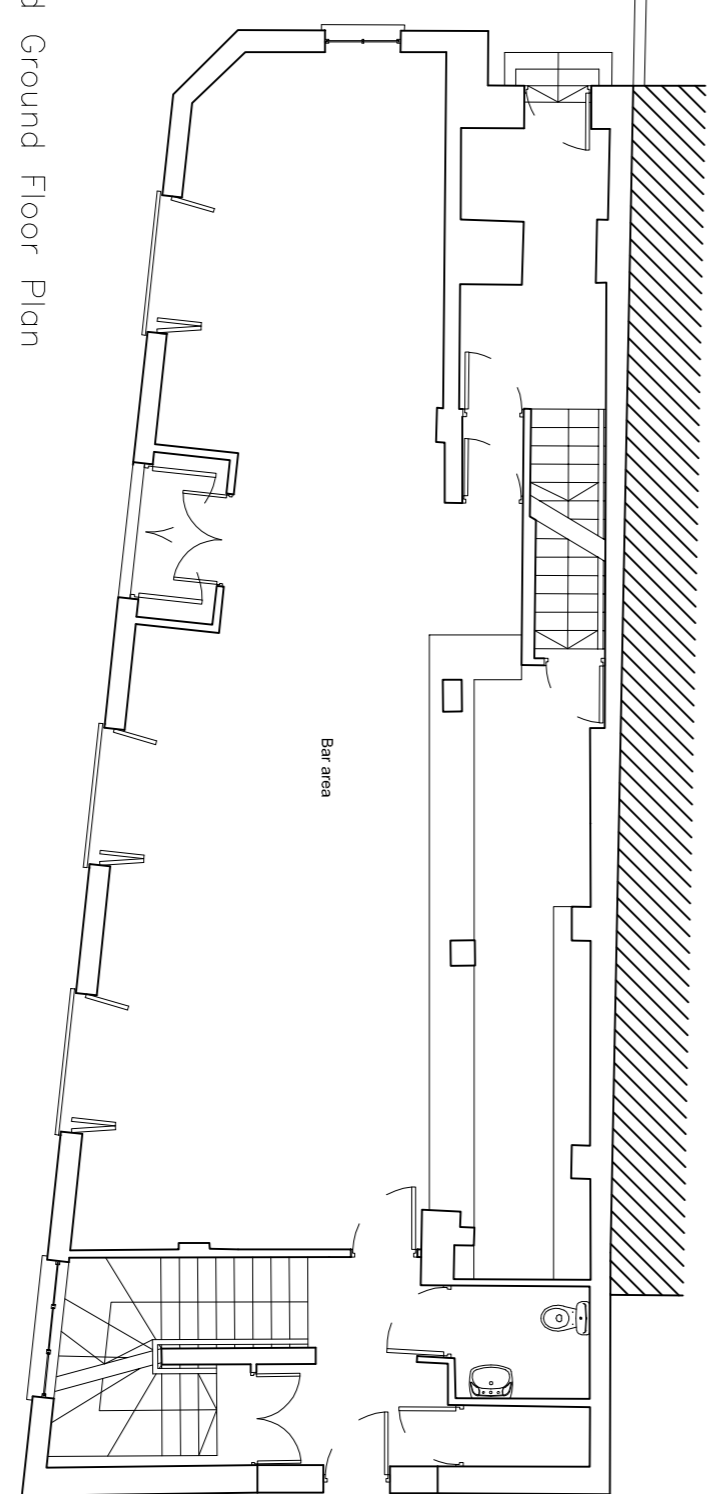


Proposed Ground Floor Plan

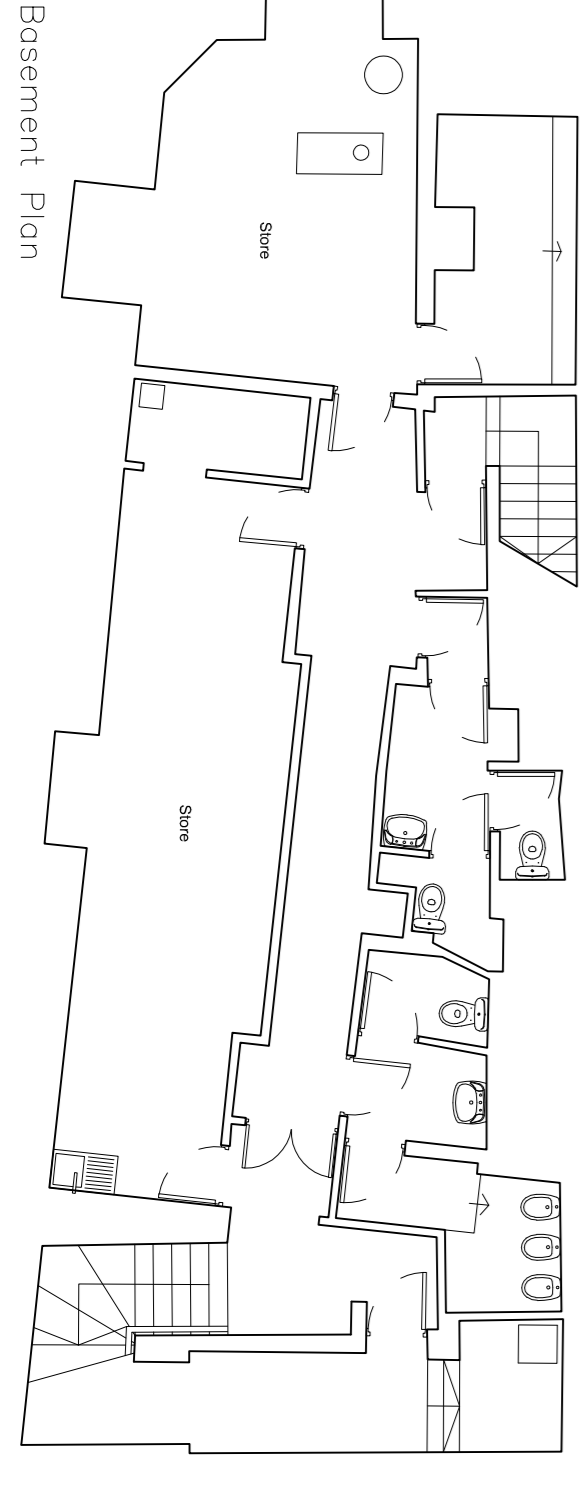

Existing Basement Plan

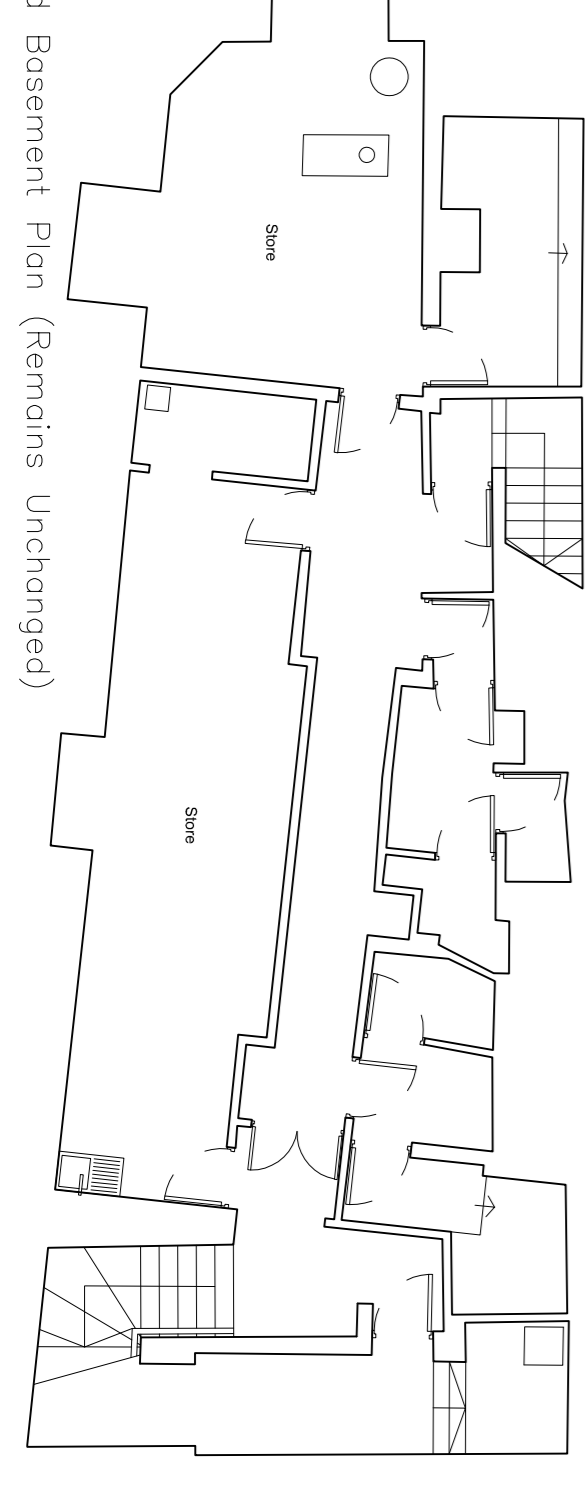

Proposed Basement Plan (Remains Unchanged)

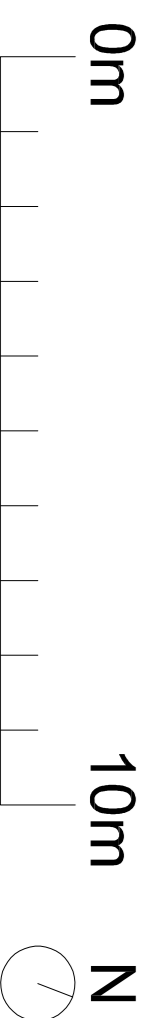

E	- First and second floor layout amended.	18/01/21	JB
D	- Ground / First floor layout amended. - Notes amended.	23/10/18	JB / NW
C	- First floor layout amended. - Client name amended.	17/10/18	JB / NW
B	- Ground floor layout amended. - First floor layout amended. - Roof terrace layout amended.	11/10/18	JB / NW
Rev.	- Initial issue.	23/08/18	AD / JB
Rev. Amendment	Date	By / CHK	

Joseph Boniface Architects Ltd
 RIBA Chartered Practice
 01253 280 485
 bonifacearchitects.co.uk
 office@bonifacearchitects.co.uk
 62 Caunce Street, Blackpool, FY1 3LA.

Project
 Cedar Tavern,
 15 Cedar Square,
 Blackpool,
 Lancashire,
 FY1 1BP.

Client
 Mr. David Bowen-Price &
 Ms. L Bouzile Es Salen

Drawing Title
 Existing and Proposed Plans

Status
 PLANNING

Scale
 1:100 @ A1

Drawn By
 AD

Date
 23/08/2018

Revision
 E

Drawing Number
 JBA332-PL-002