



This drawing must not be scaled. Discrepancies are to be reported to the Architect immediately. All dimensions are approximate and are to be checked on site. All information to be subject to site surveys. This drawing, or any portion of it must not be reproduced without prior consent from the Architect.

© Joseph Boniface Architects Ltd

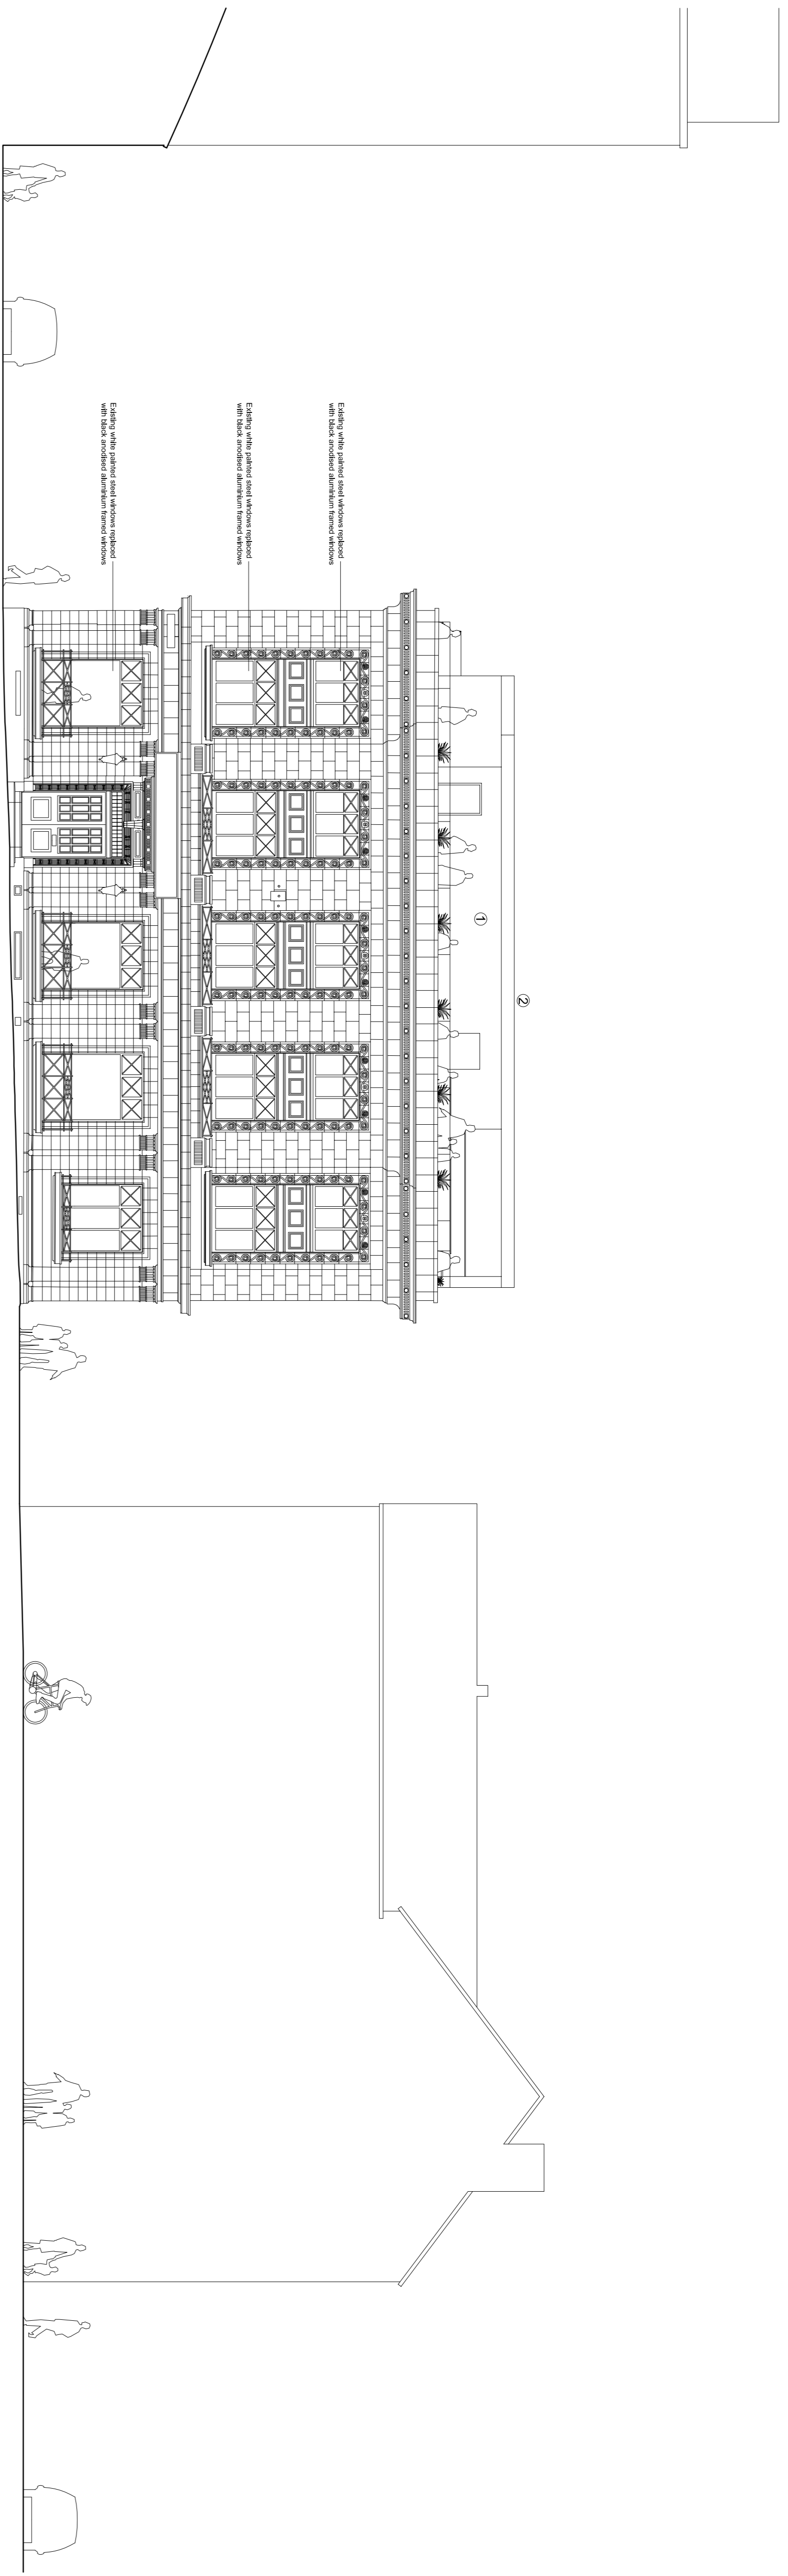

Proposed Wood Street Elevation

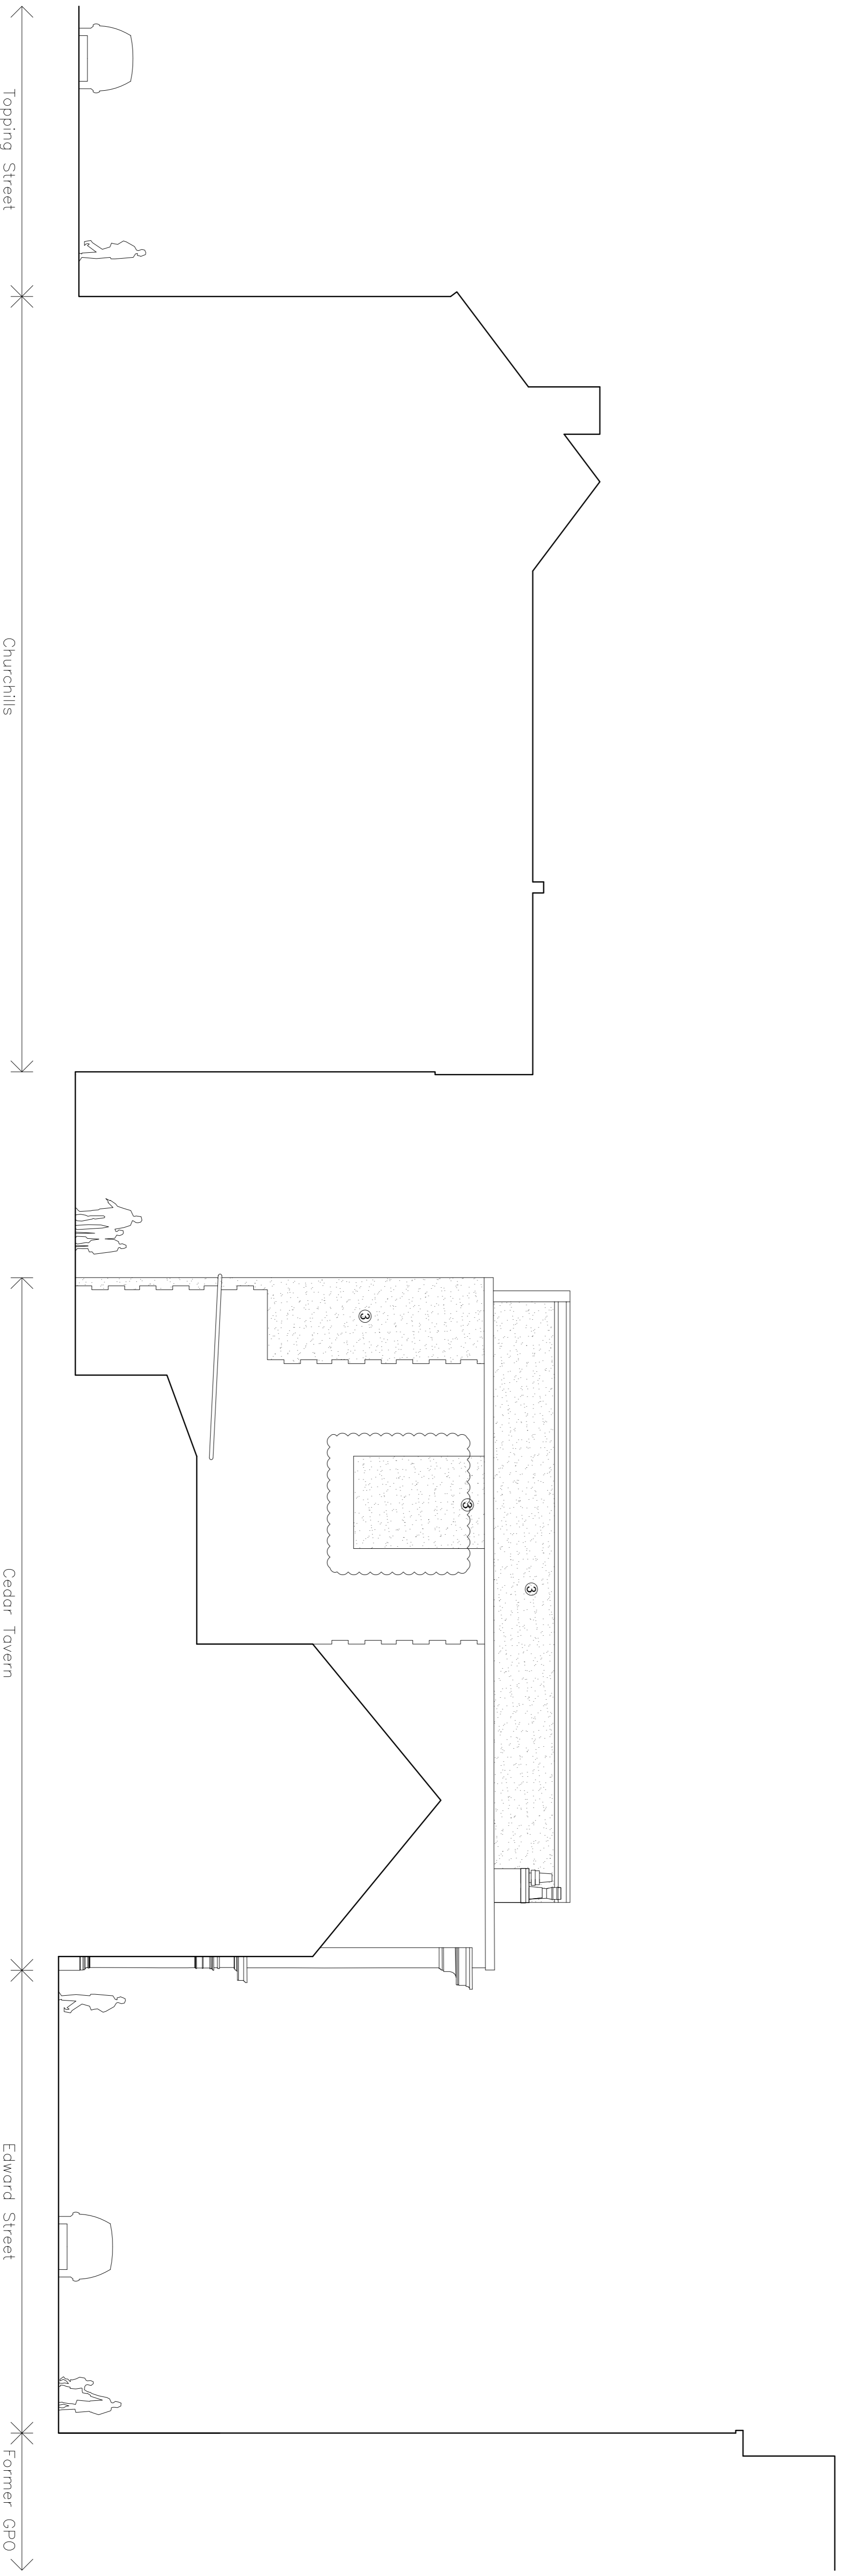

Existing Rear Elevation



E	- New wall construction added.	18/01/21	JB
D	- Notes added.	27/11/18	AD / JB
C	- SVP added.	23/11/18	AD / JB
B	- Client name amended.	18/10/18	AD / JB
A	- Drawing number amended.	23/09/18	AD / JB
V	- Initial Issue.	23/08/18	JB / NW
Rev. Amendment		Date	By / C/M

Joseph Boniface Architects Ltd
 RIBA Chartered Practice
 01253 280 485
 bonifacearchitects.co.uk
 office@bonifacearchitects.co.uk
 62 Caunce Street, Blackpool, FY1 3LA.

Project
Cedar Tavern,
 15 Cedar Square,
 Blackpool,
 Lancashire,
 FY1 1BP.

Client
**Mr. David Bowen-Price &
 Ms. L Bourzile Es Satem**

Drawing Title
Proposed Elevations

Status
PLANNING

Scale
1:100 @ A1

Drawn By
AD Date
23/08/2018

Drawing Number
JBAS32-PL-006 Revision
E