




REAR ELEVATION

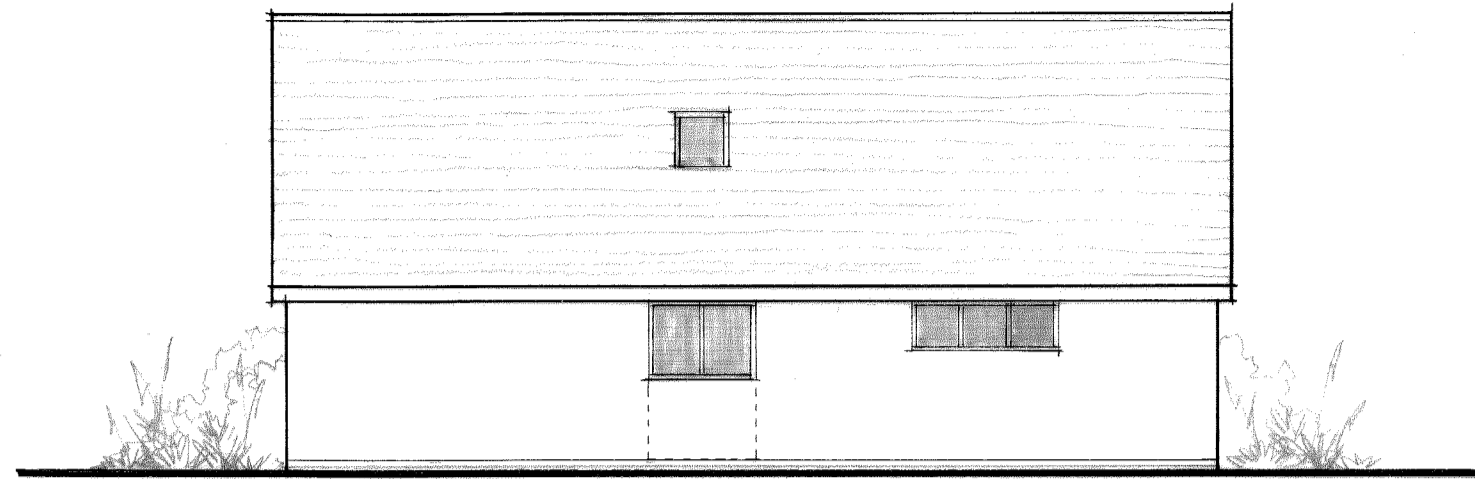

SIDE ELEVATION

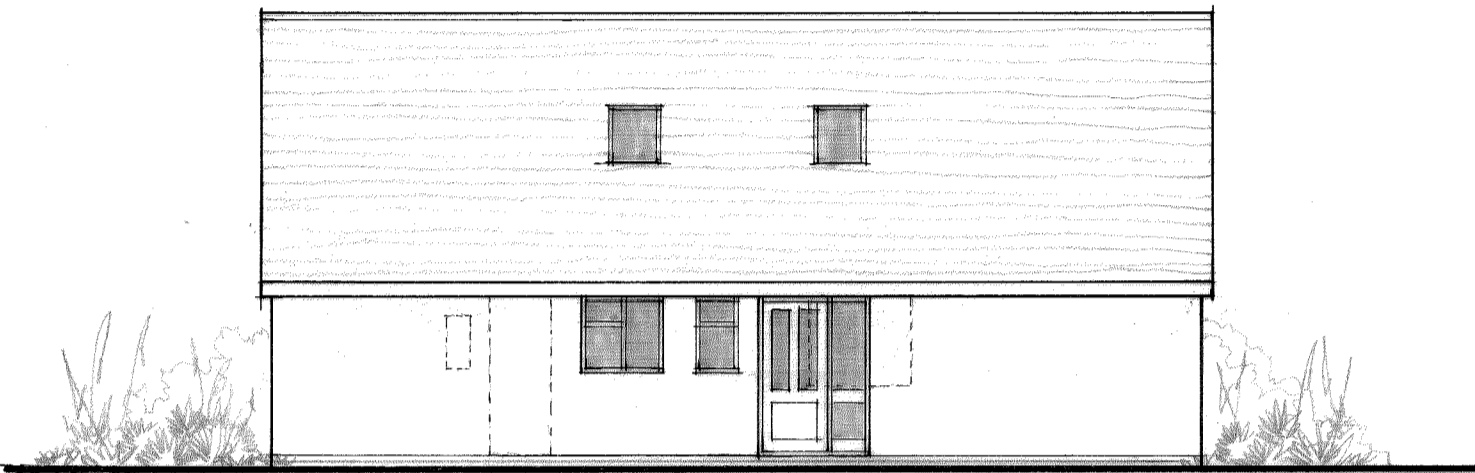

SIDE ELEVATION

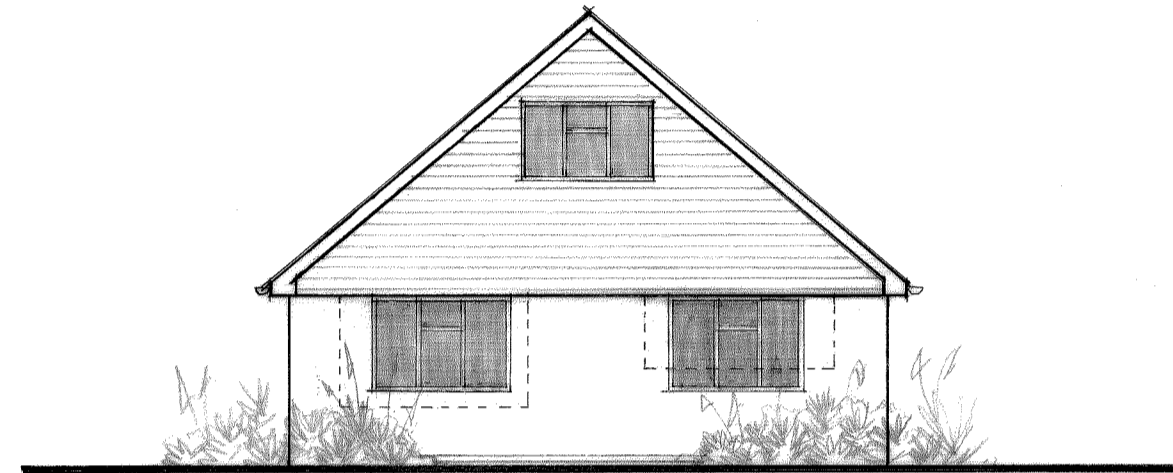

FRONT ELEVATION

Note:
All dimensions must be checked on site
and not scaled from this drawing.

A	Date	Revision

© copyright

Client
MISS. ROBINSON

Job Title
**PROPOSED NEW ROOF,
FIRST FLOOR ACCOMODATION,
WINDOWS AND ALTERATIONS
4. DUNCAN ROAD. ASHLEY.
NEW MILTON. HAMPSHIRE.**


Drawing Title
**PROPOSED FLOOR PLANS,
ELEVATIONS AND SECTION**

Scale **1:100 @ A2**


Date **DEC 2020** Drawn by **AJM**

Drg. No. 4DR/002	Rev.
----------------------------	----------


New grey concrete interlocking roof tiles.
Gable ends faced with 'cedral' grey or similar cladding to clients approval.
Remove existing roof structure.
Replace with new 40° pitch roof.
Velux roof windows where shown. Size to be agreed.
Obscure glazing to en-suites.
Casement windows in white UPVC to match existing
Existing external walls to be 'K' rendered in off-white or similar and applied by specialists.
Existing openings shown dotted to be blocked-up as necessary.

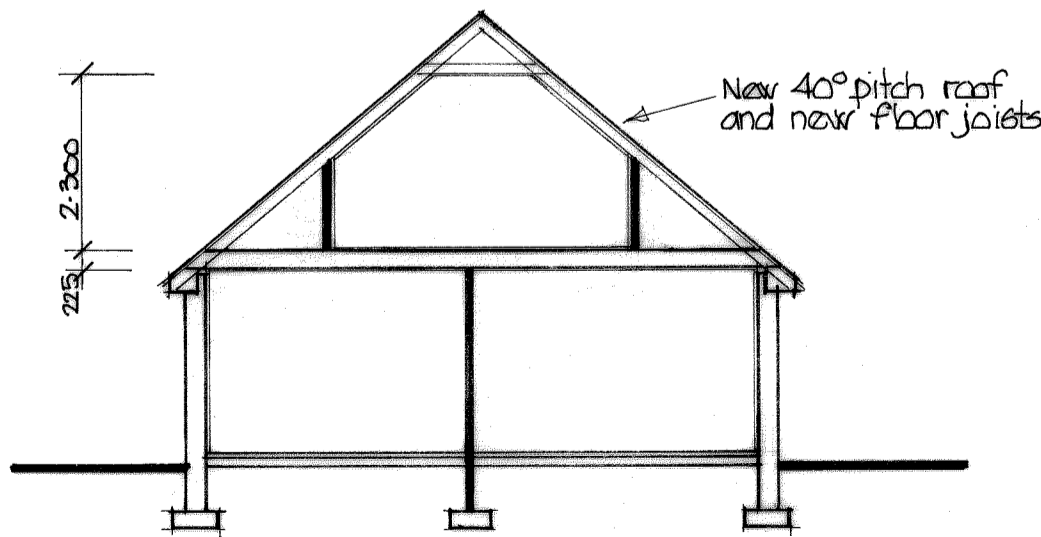

TYPICAL SECTION

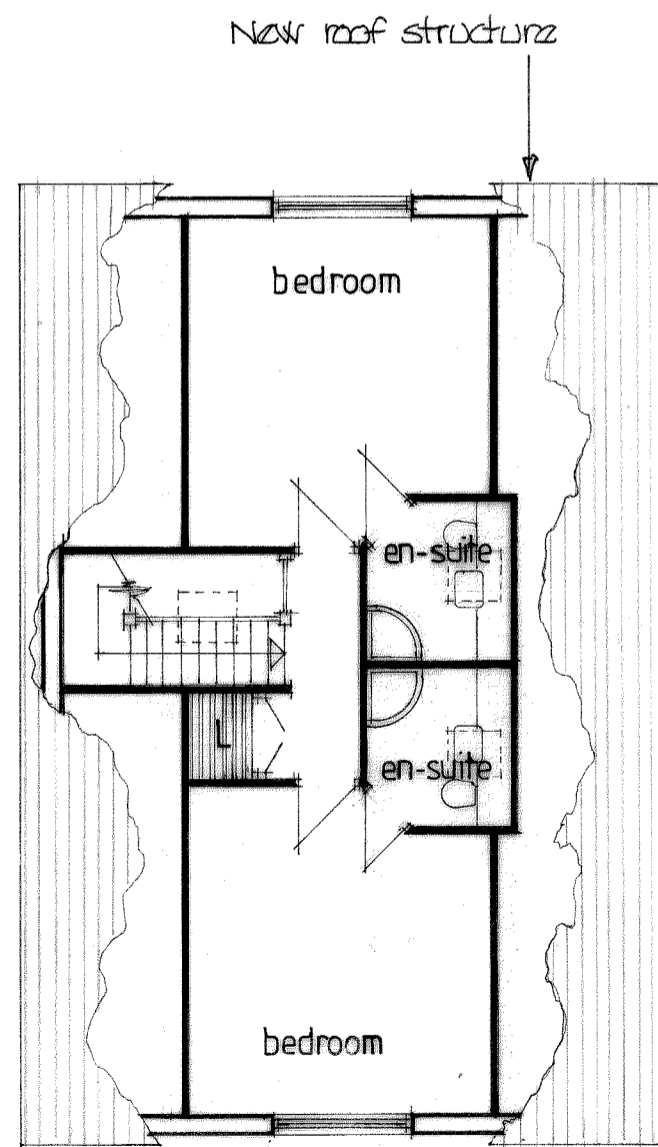

FIRST FLOOR PLAN

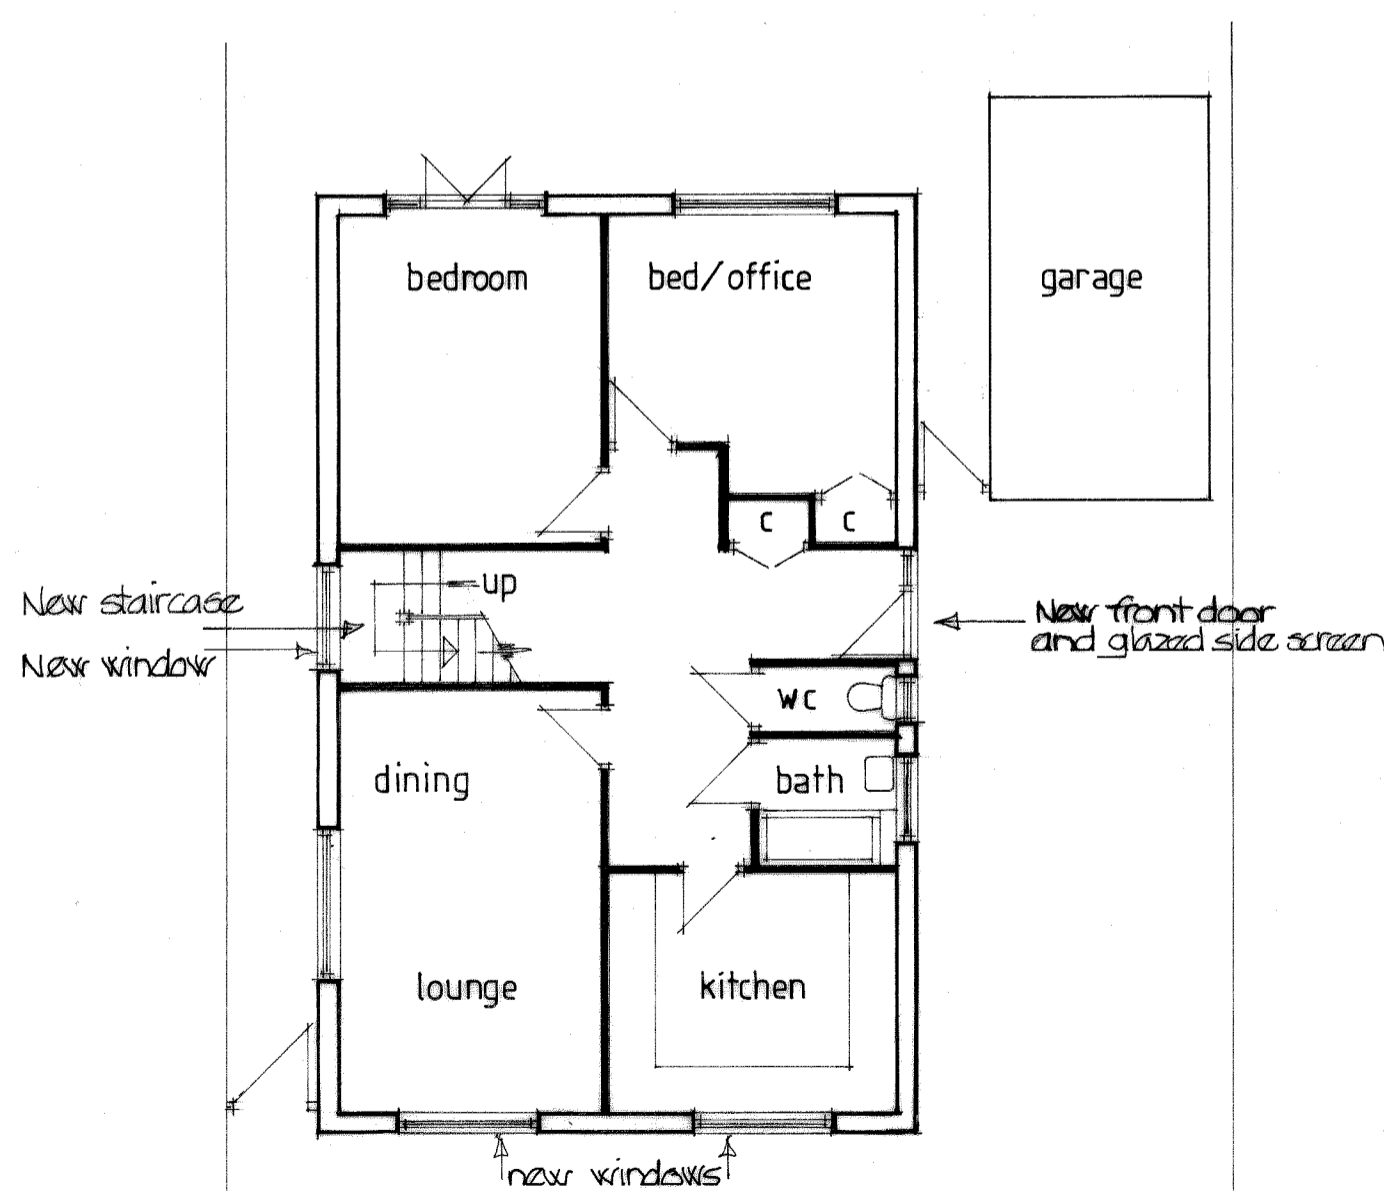

GROUND FLOOR PLAN

0 1 2 3 4 5 6
SCALE 1:100