

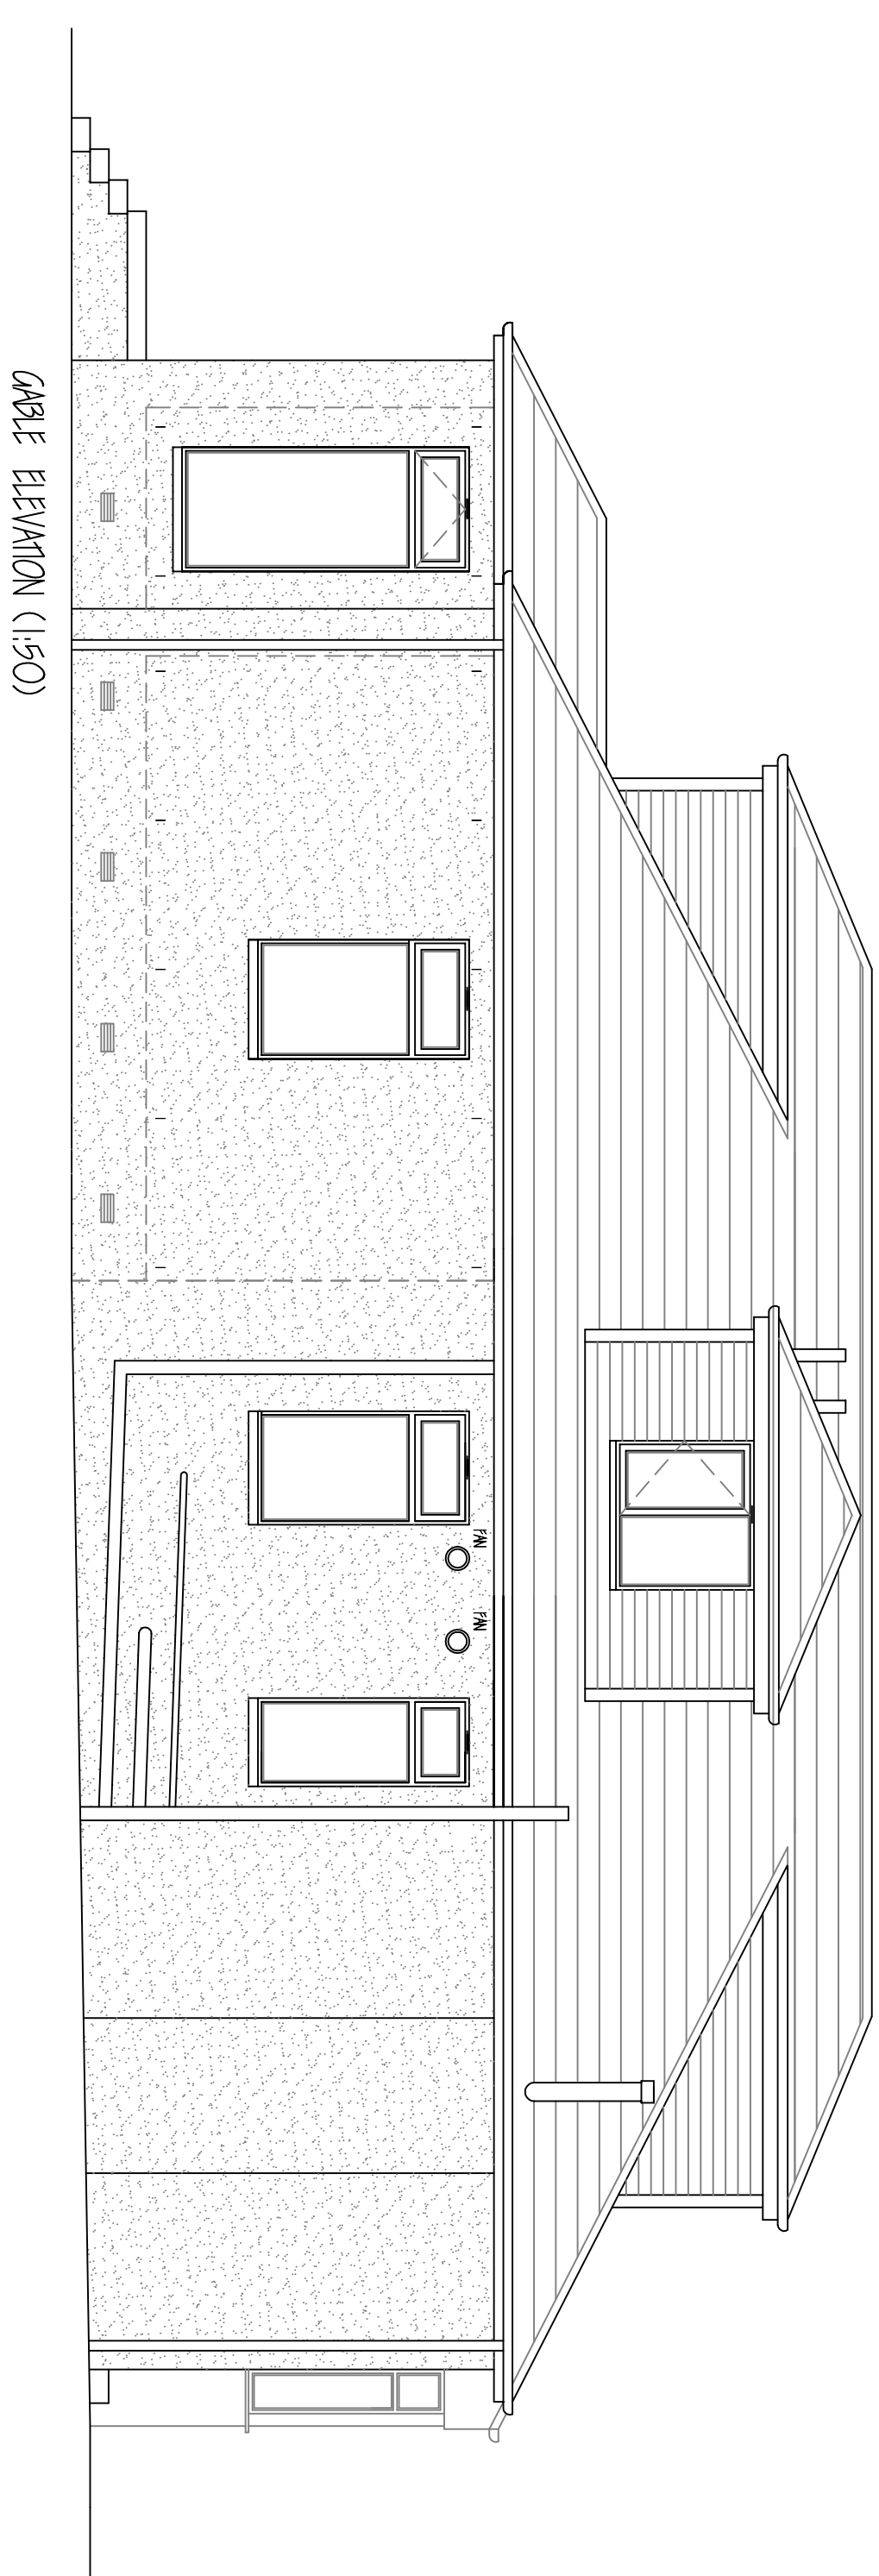



PROPOSED FRONT ELEVATION (1:50)

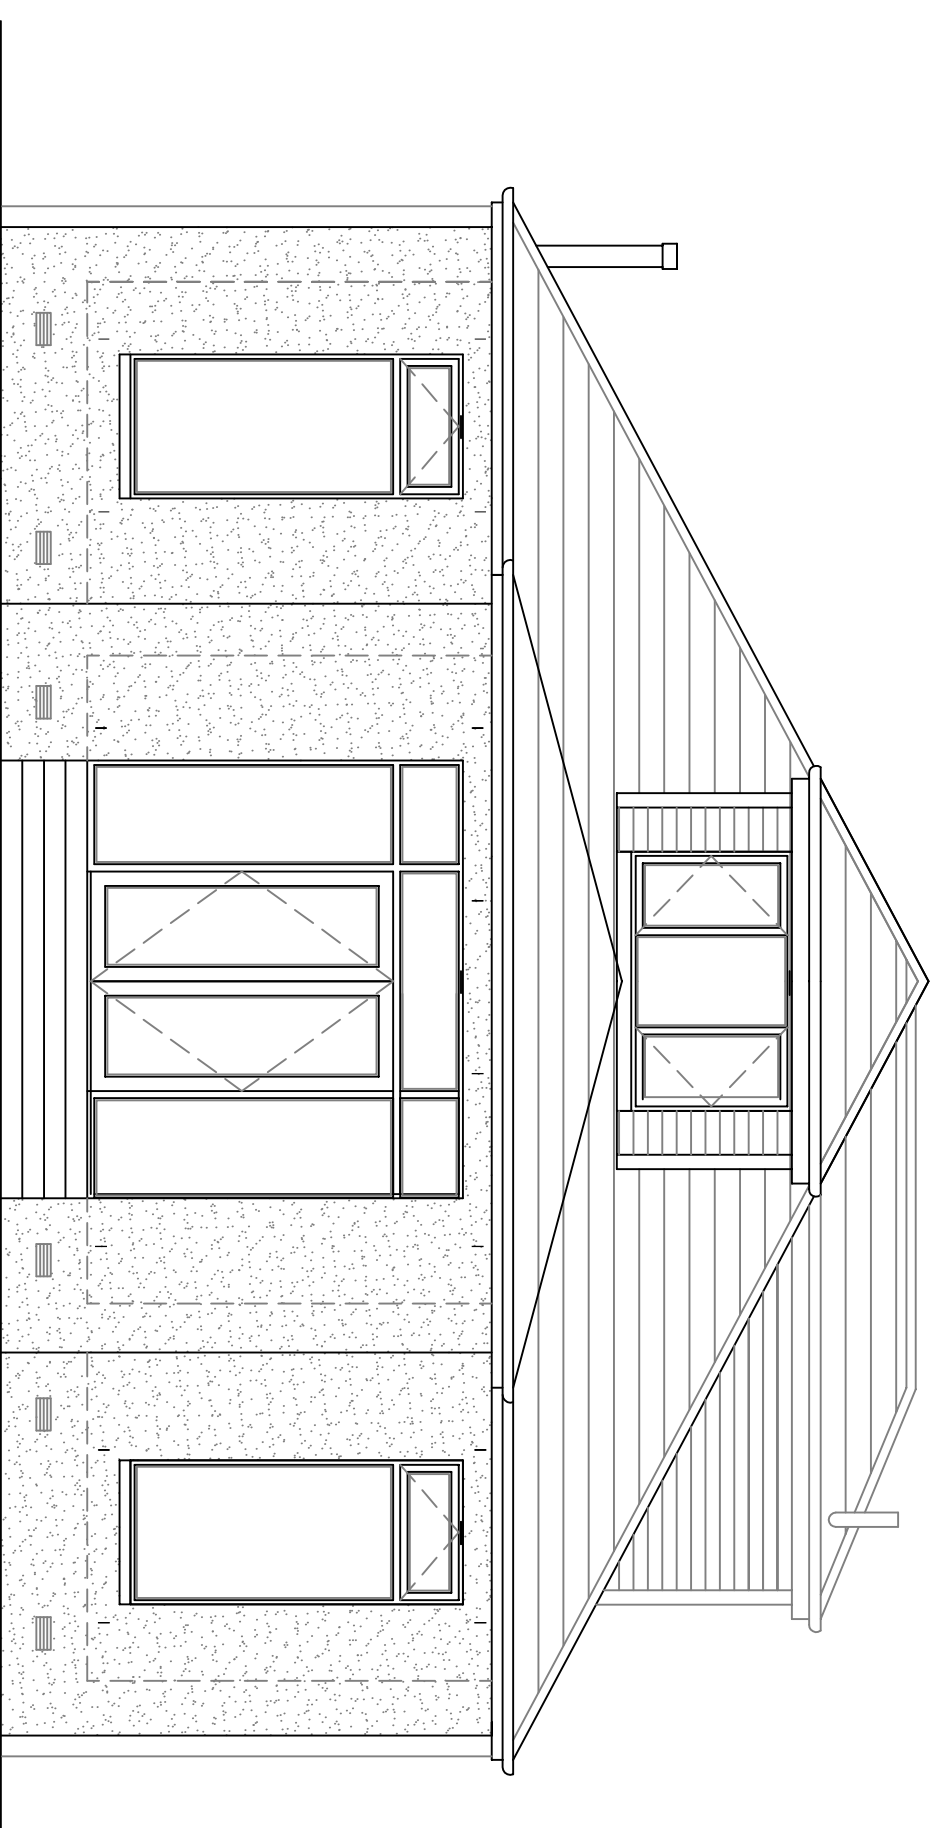

CABLE ELEVATION (1:50)

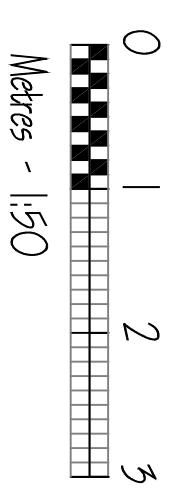

PROPOSED REAR ELEVATION (1:50)

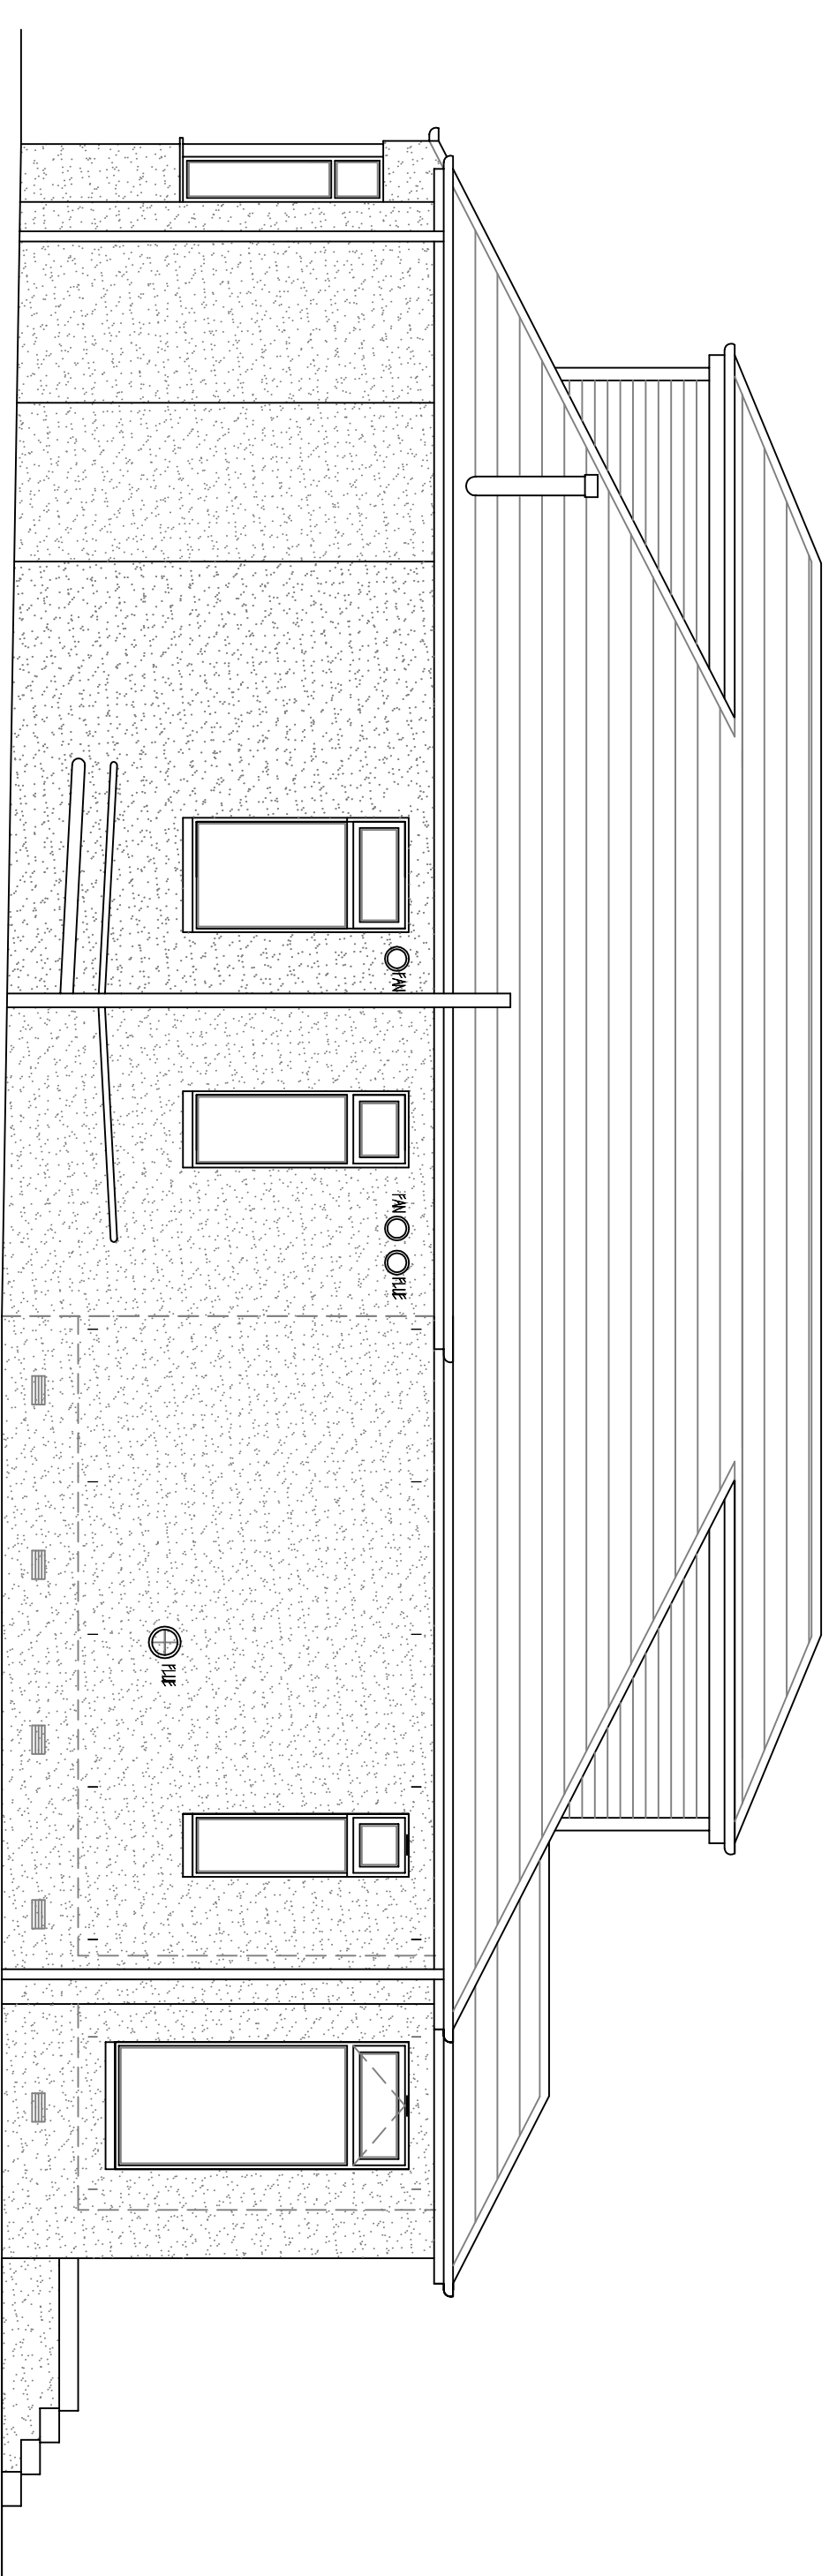

SIDE ELEVATION (1:50)

INV/1/23  
All work to current British Standards unless otherwise stated. Refer to the latest edition of BS7671:2008. All demolition work to be to BS6187:1982 and Health & Safety at Work Act 1974. All drainage to be to the satisfaction of the local authority. No H.V.C. to be used and no notching of posts. All finishes to be made good.

DO NOT SCALE FROM DRAWINGS.  
ALL DIMENSIONS MUST BE CHECKED ON SITE.

Rev: Date Description:

CLIENT:  
Mr Colin Mark  
46 West Chapleton Avenue,  
Bursden, G61 2J1

PROJECT:  
Proposed Rear Extension, Roof Alterations and Dormers at 46 West Chapleton Ave, Bursden

SCALE: 1:50

DATE: November 2020

TITLE:  
Proposed Elevations.

DRAWG No.: 006

*Daly Planning  
and Design*

78 Glasgow Road,  
Paisley, PA1 3PN  
Tel: 07916 134666 / 07916 13460