
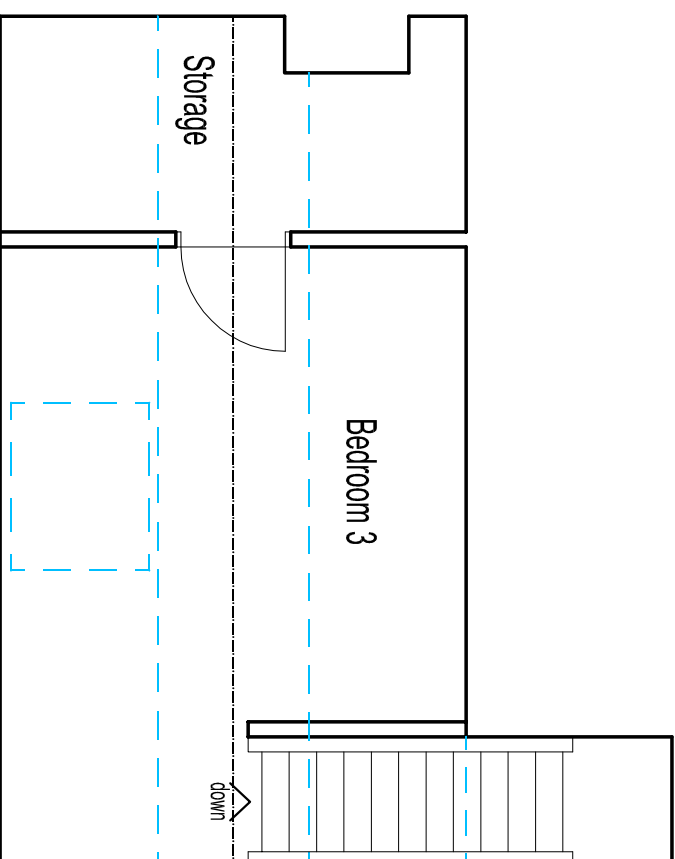



EXISTING UPPER FLOOR PLAN 1 : 50 @ A3

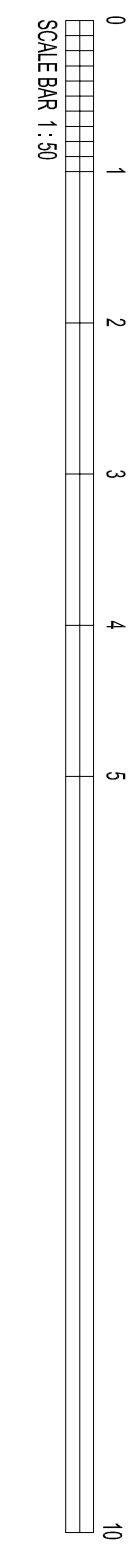

EXISTING ATTIC FLOOR PLAN 1 : 50 @ A3

Revisions	
Client :	Mr & Mrs Ravell
Project :	Proposed House Alterations & Extension Development 68 Nover Gardens Bishopscrofts GS4 2EJ
Architectural Consultant	Levi Wardrop MCAAT 11 Pine Court Dunne Slings FK16 6LE
	T. 01786 941273 M. 078333614960 E. lewardrop@btinternet.com
	 CIAT
Dwg No : 2	
Job No : 20.585	