


PROPOSED UPPER FLOOR PLAN 1 : 50 @ A3

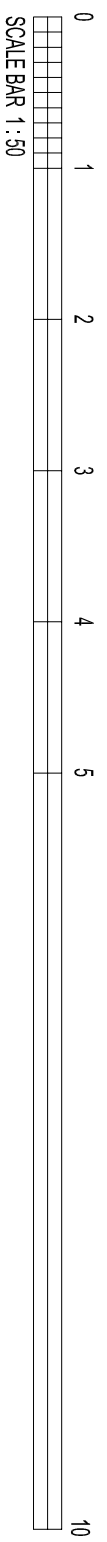

<p>Revisions</p>	<p>Client : Mr & Mrs Revell</p> <p>Project : Proposed House Alterations & Extension Development 88 Nover Gardens Bishopscraggs 654 2EJ</p>
<p>Lev Wardrop MCAAT Architectural Consultant 11 Pine Court Dunee Stirling FK16 6JE</p> <p>E: levwardrop@btinternet.com</p> <p>T: 01786 941273 M: 078333614960</p>	<p>Dwg No : 6 Job No : 20.565</p>

