




EXISTING REAR ELEVATION 1 : 100 @ A3

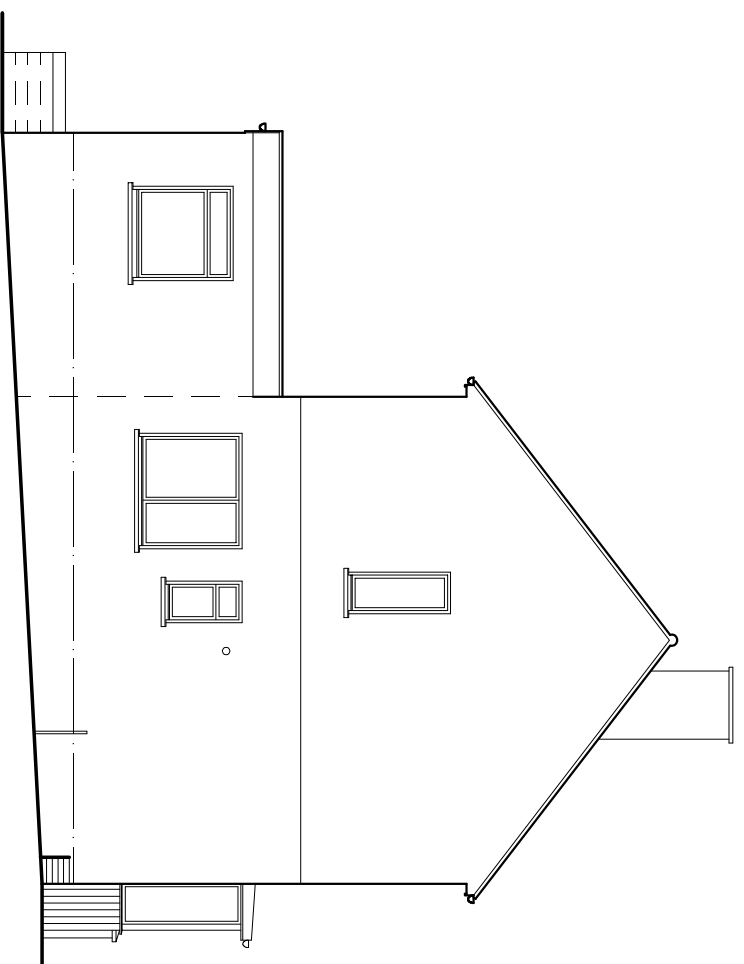


EXISTING SIDE ELEVATION 1 : 100 @ A3

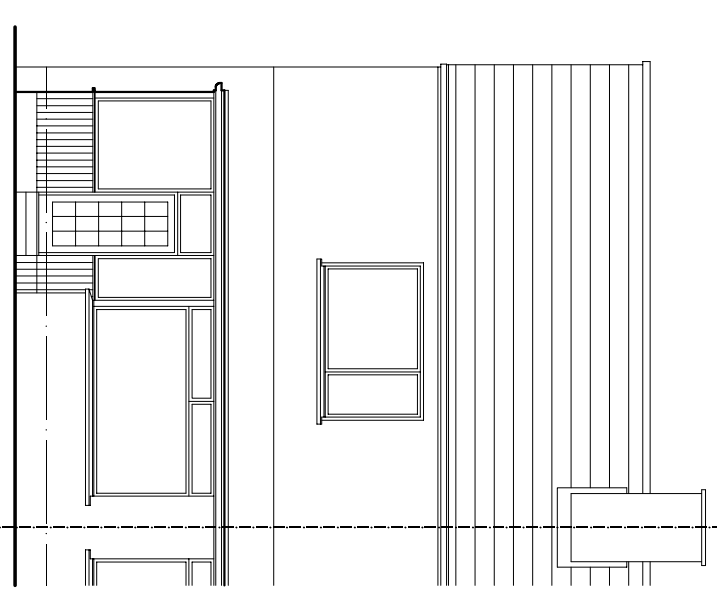

EXISTING FRONT ELEVATION 1 : 100 @ A3

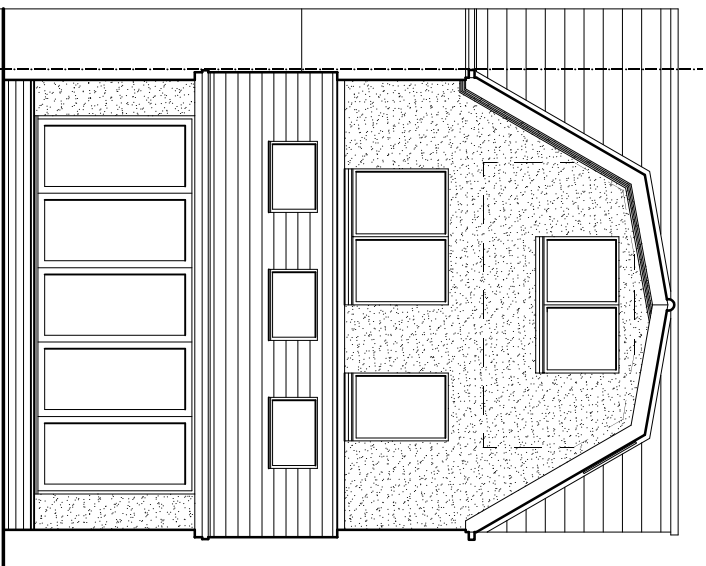


PROPOSED REAR ELEVATION 1 : 100 @ A3

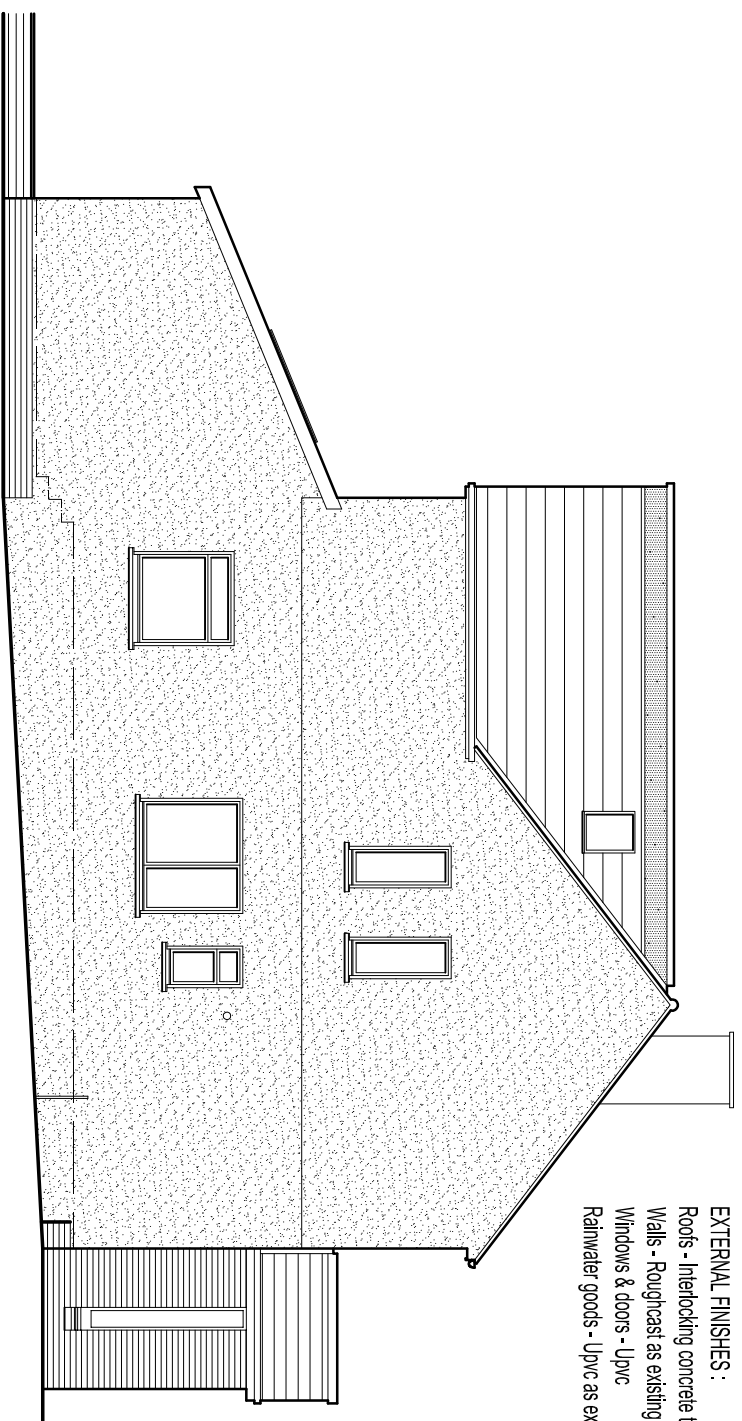


PROPOSED SIDE ELEVATION 1 : 100 @ A3

EXTERNAL FINISHES :  
 Roofs - Interlocking concrete tiles as existing.  
 Walls - Roughcast as existing & facing brick basecourse as existing.  
 Windows & doors - Upvc  
 Rainwater goods - Upvc as existing.

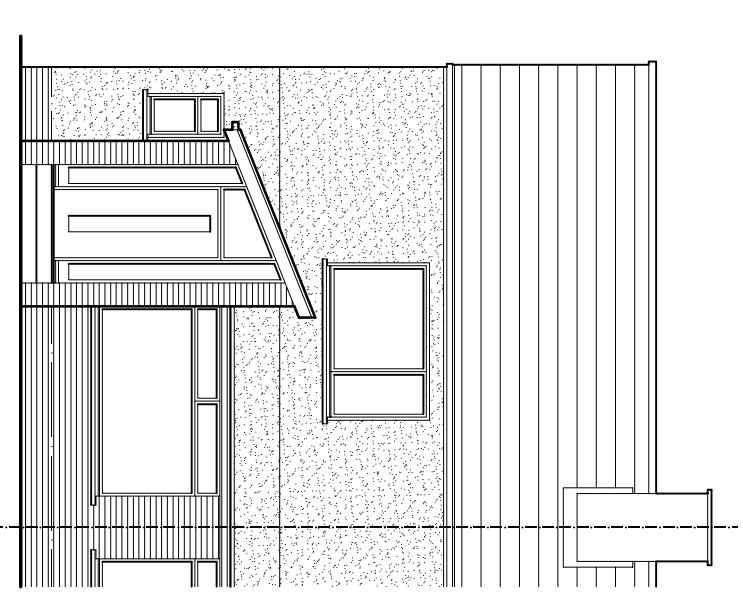

PROPOSED FRONT ELEVATION 1 : 100 @ A3

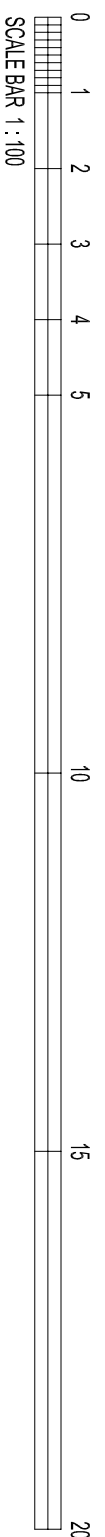

Revisions

--	--	--

Client :  
Mr & Mrs Revell

Project :  
Proposed House Alterations & Extension  
Development  
88 Nover Gardens  
Bishopstogs  
G64 2EL

Lex Wardrop MCIAT  
 Architectural Consultant  
 11 Pine Court  
 Doune  
 Shiring  
 FK16 6LE

T: 01786 941273  
 M: 07333614960  
 E: lewardrop@btinternet.com



Dwg No : 8  
 Job No : 20.565