






1 Existing Front Elevation
1 : 100

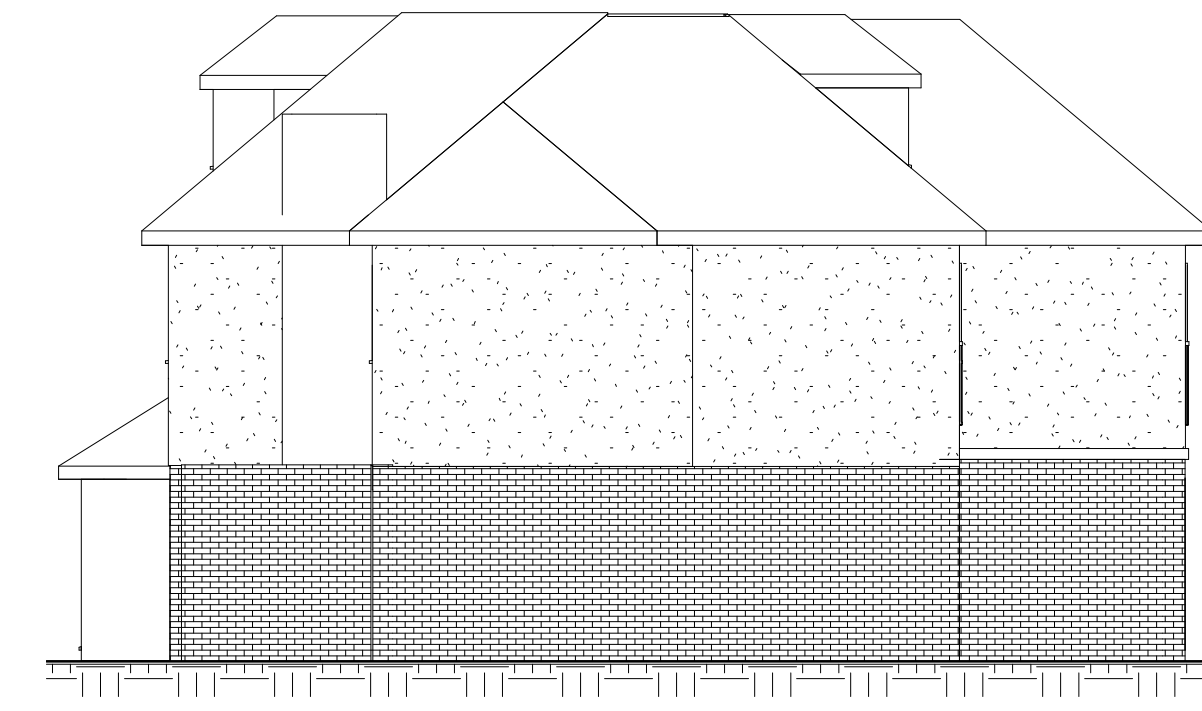


2 Existing Side Elevation
1 : 100




3 Existing Side Elevation 2
1 : 100

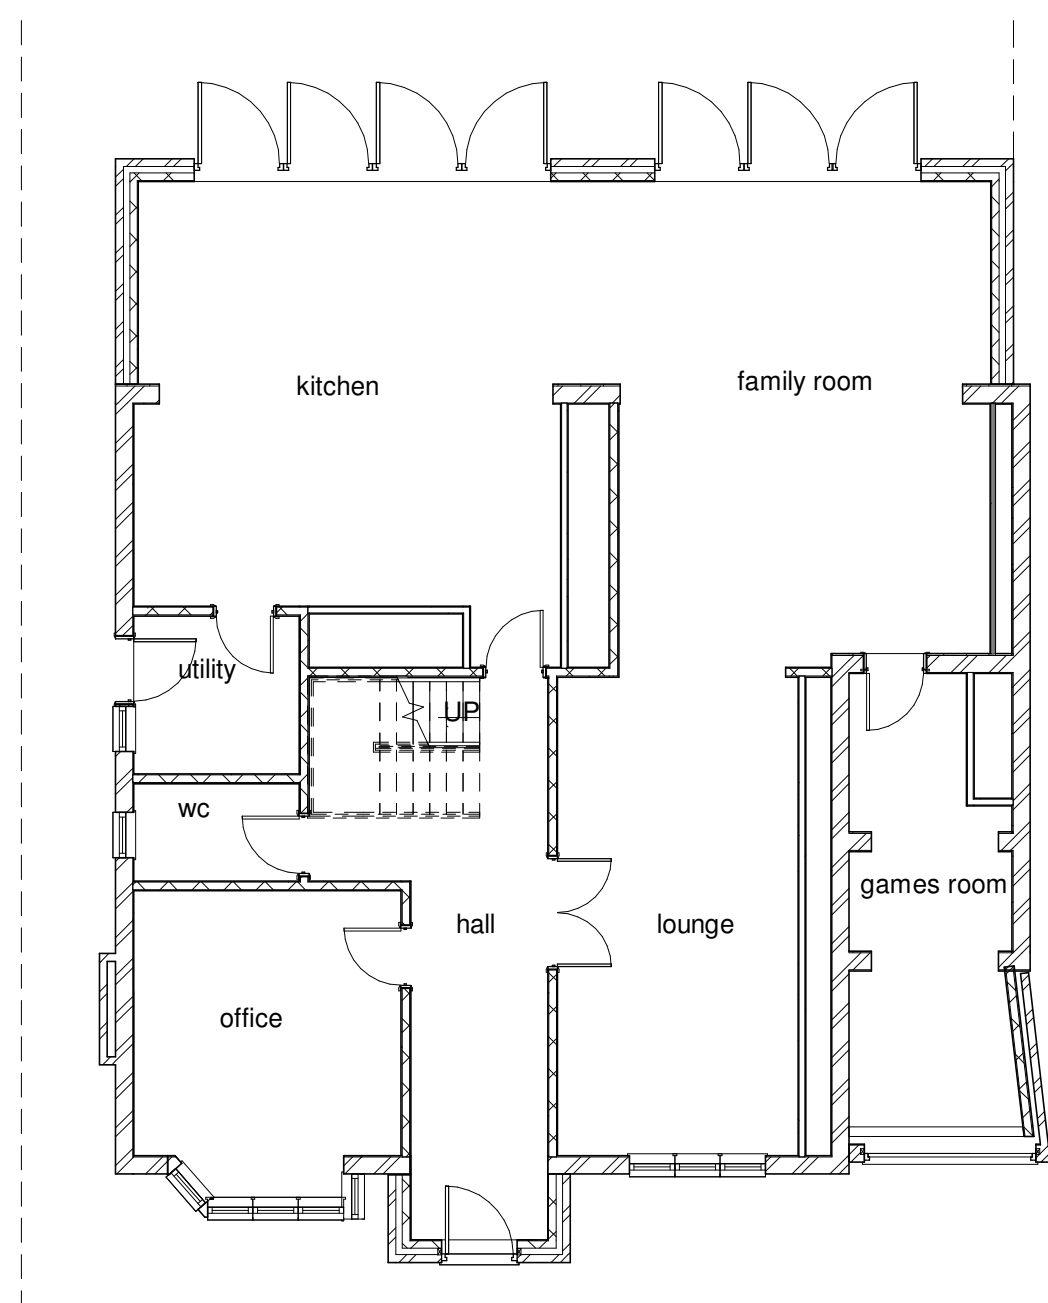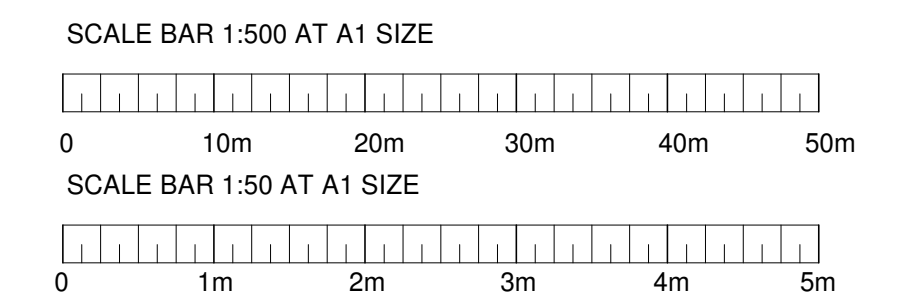

4 Existing Ground Floor Plan
1 : 100

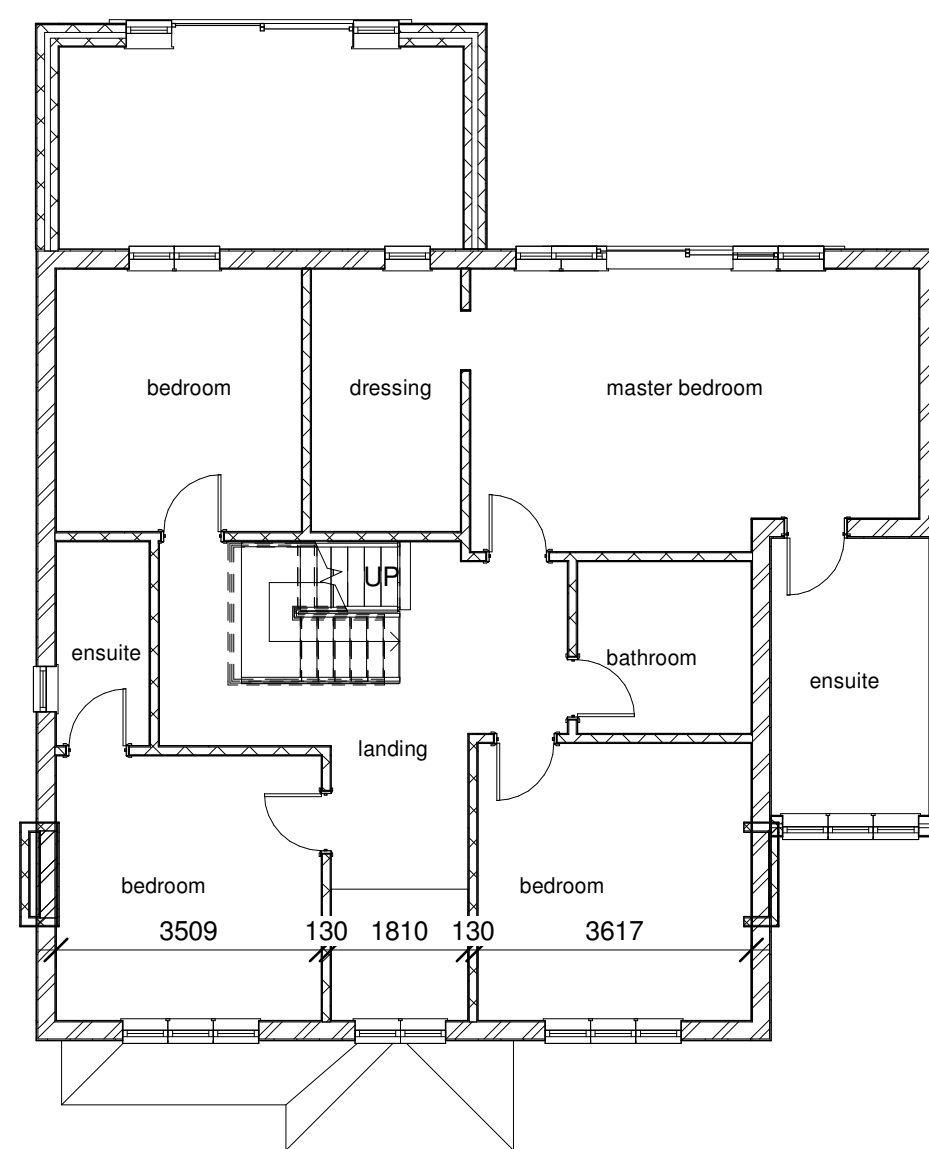

5 Existing First Floor Plan
1 : 100

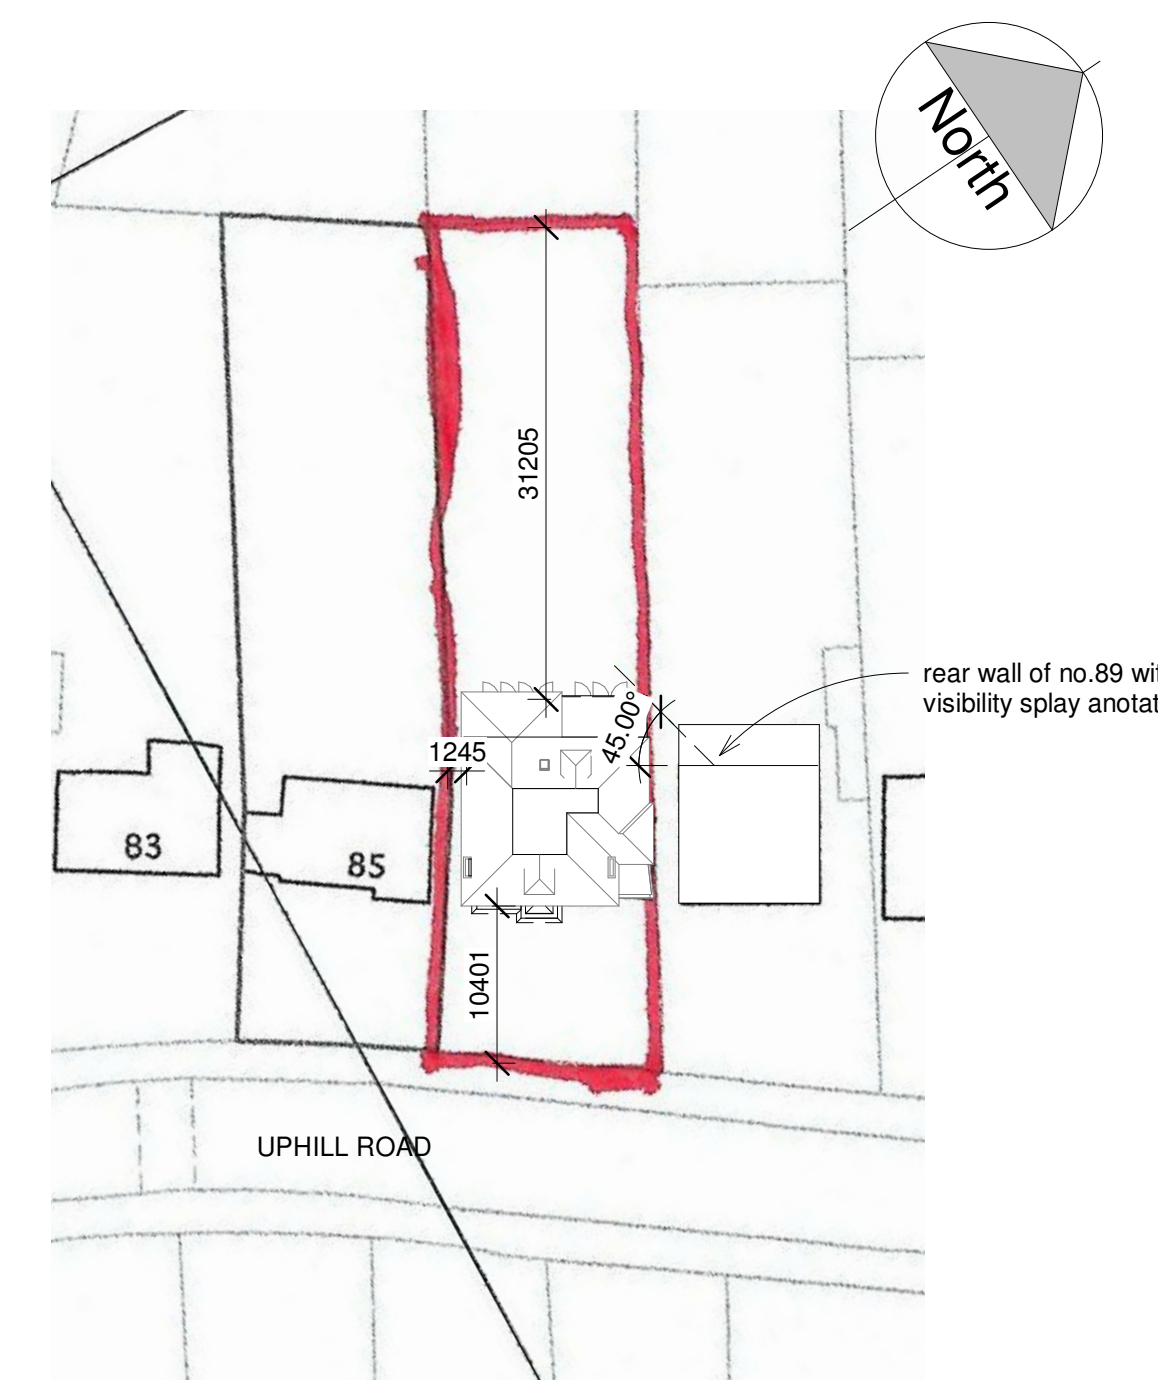

8 Block Plan
1 : 500

Building Development Service
Architectural Design

Simon Webb
Architectural Technician

9 Southwell Close
Grantham, NG31 8PL
07971056302
simonwebb1967@hotmail.co.uk

Client
Mr & Mrs D Sciamia


Project Address
87 Uphill Road
London
NW7 4QD

Project
Proposed alterations to front elevation

Drawing Title
Existing Plans & Elevations

Scale	Date	Drawn
As indicated	14/01/21	SRW


Drg
006PL01-1

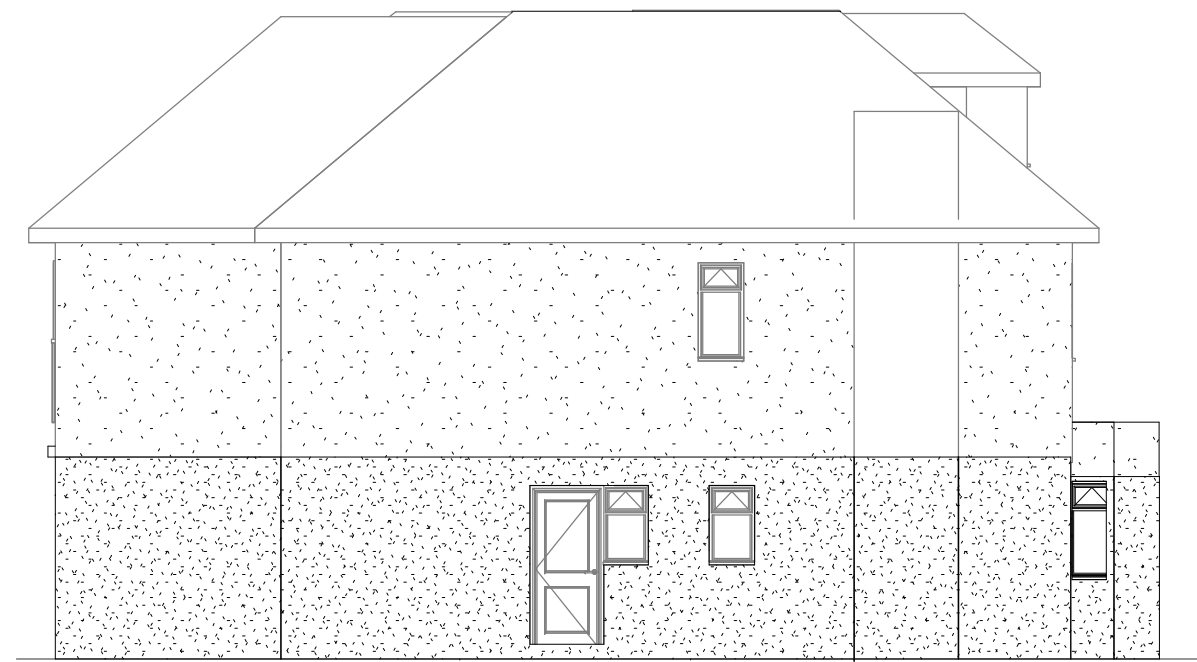



3 Proposed Side Elevation
1 : 100




4 Proposed Front Elevation
1 : 100

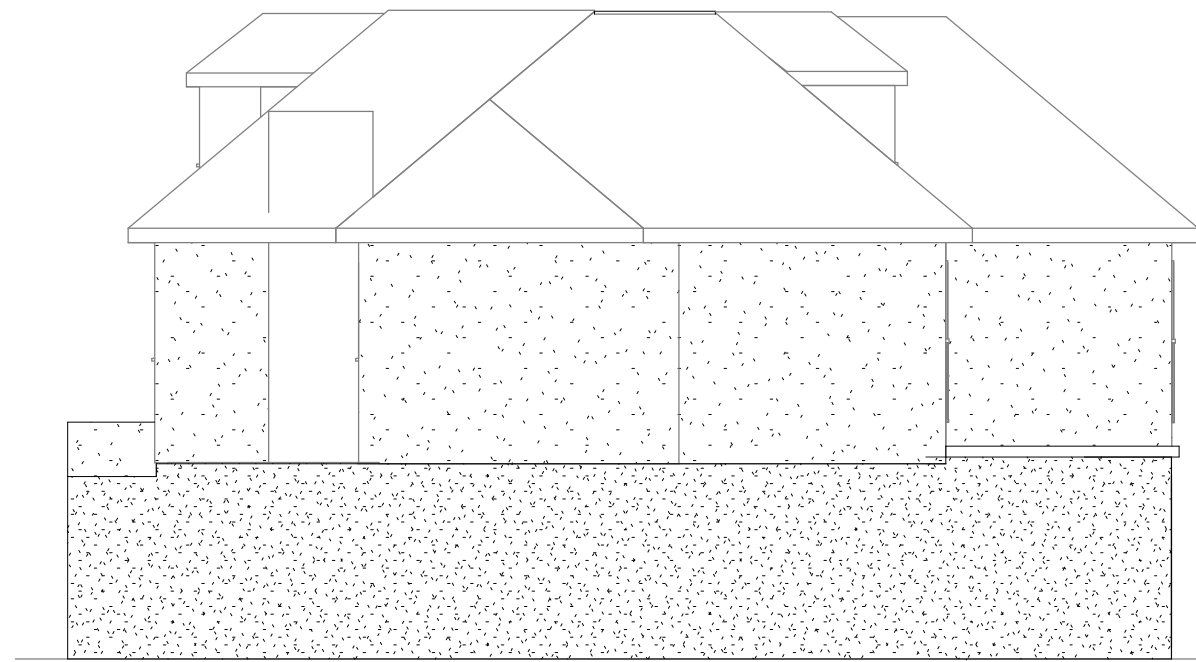

5 Proposed Side Elevation 2
1 : 100

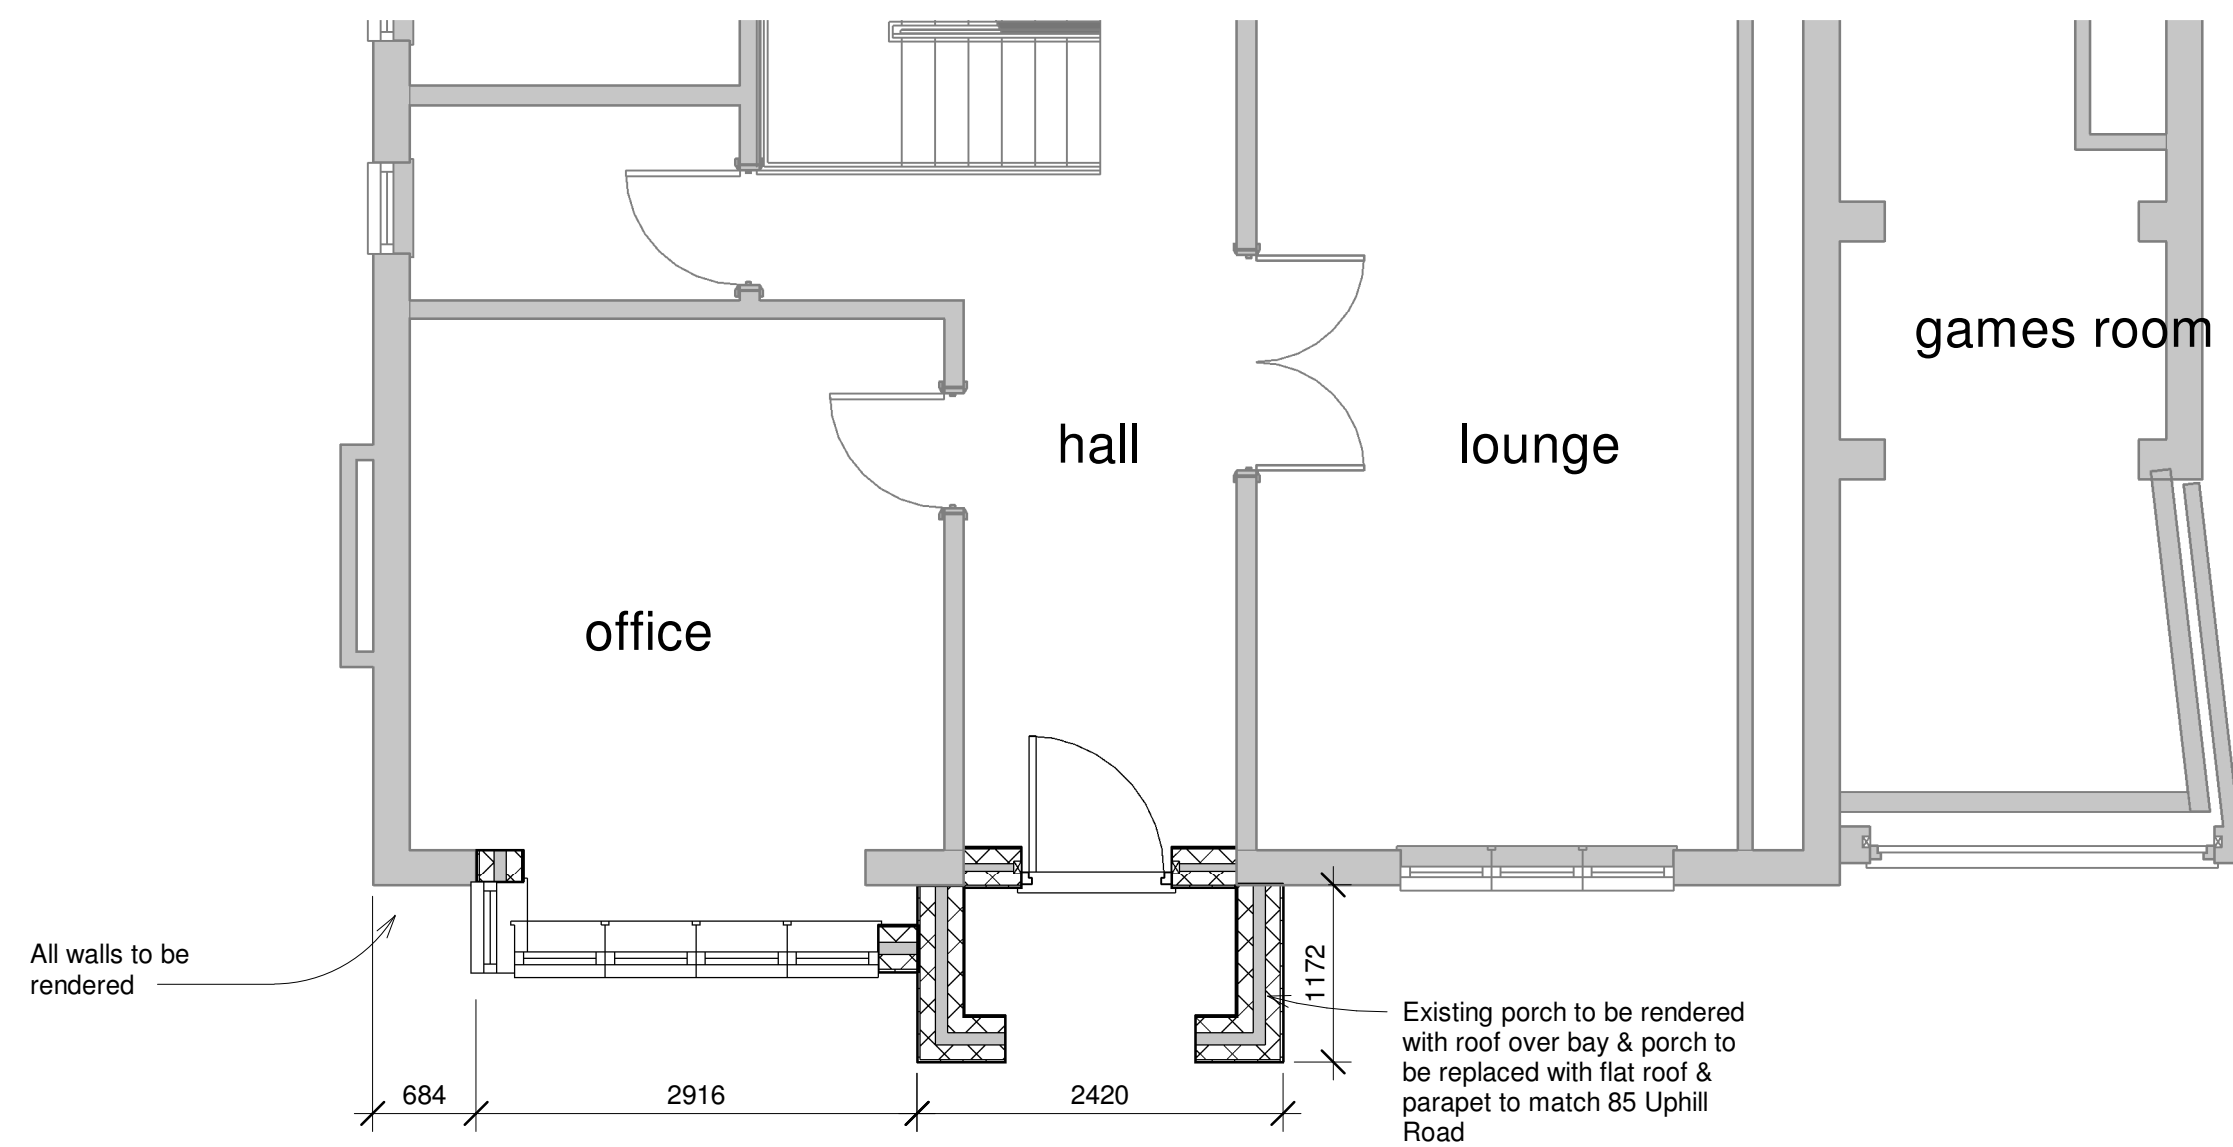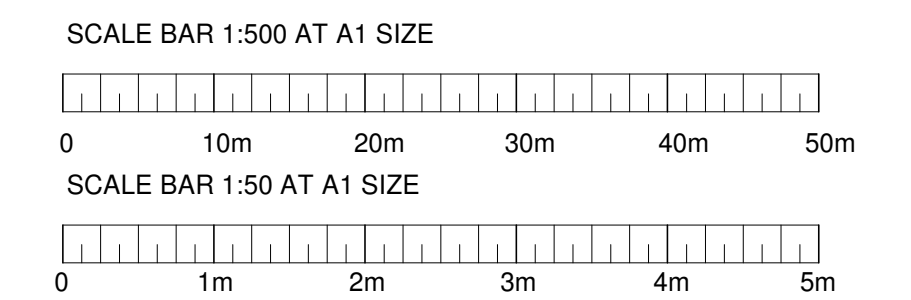

1 Proposed Ground Floor Plan
1 : 50

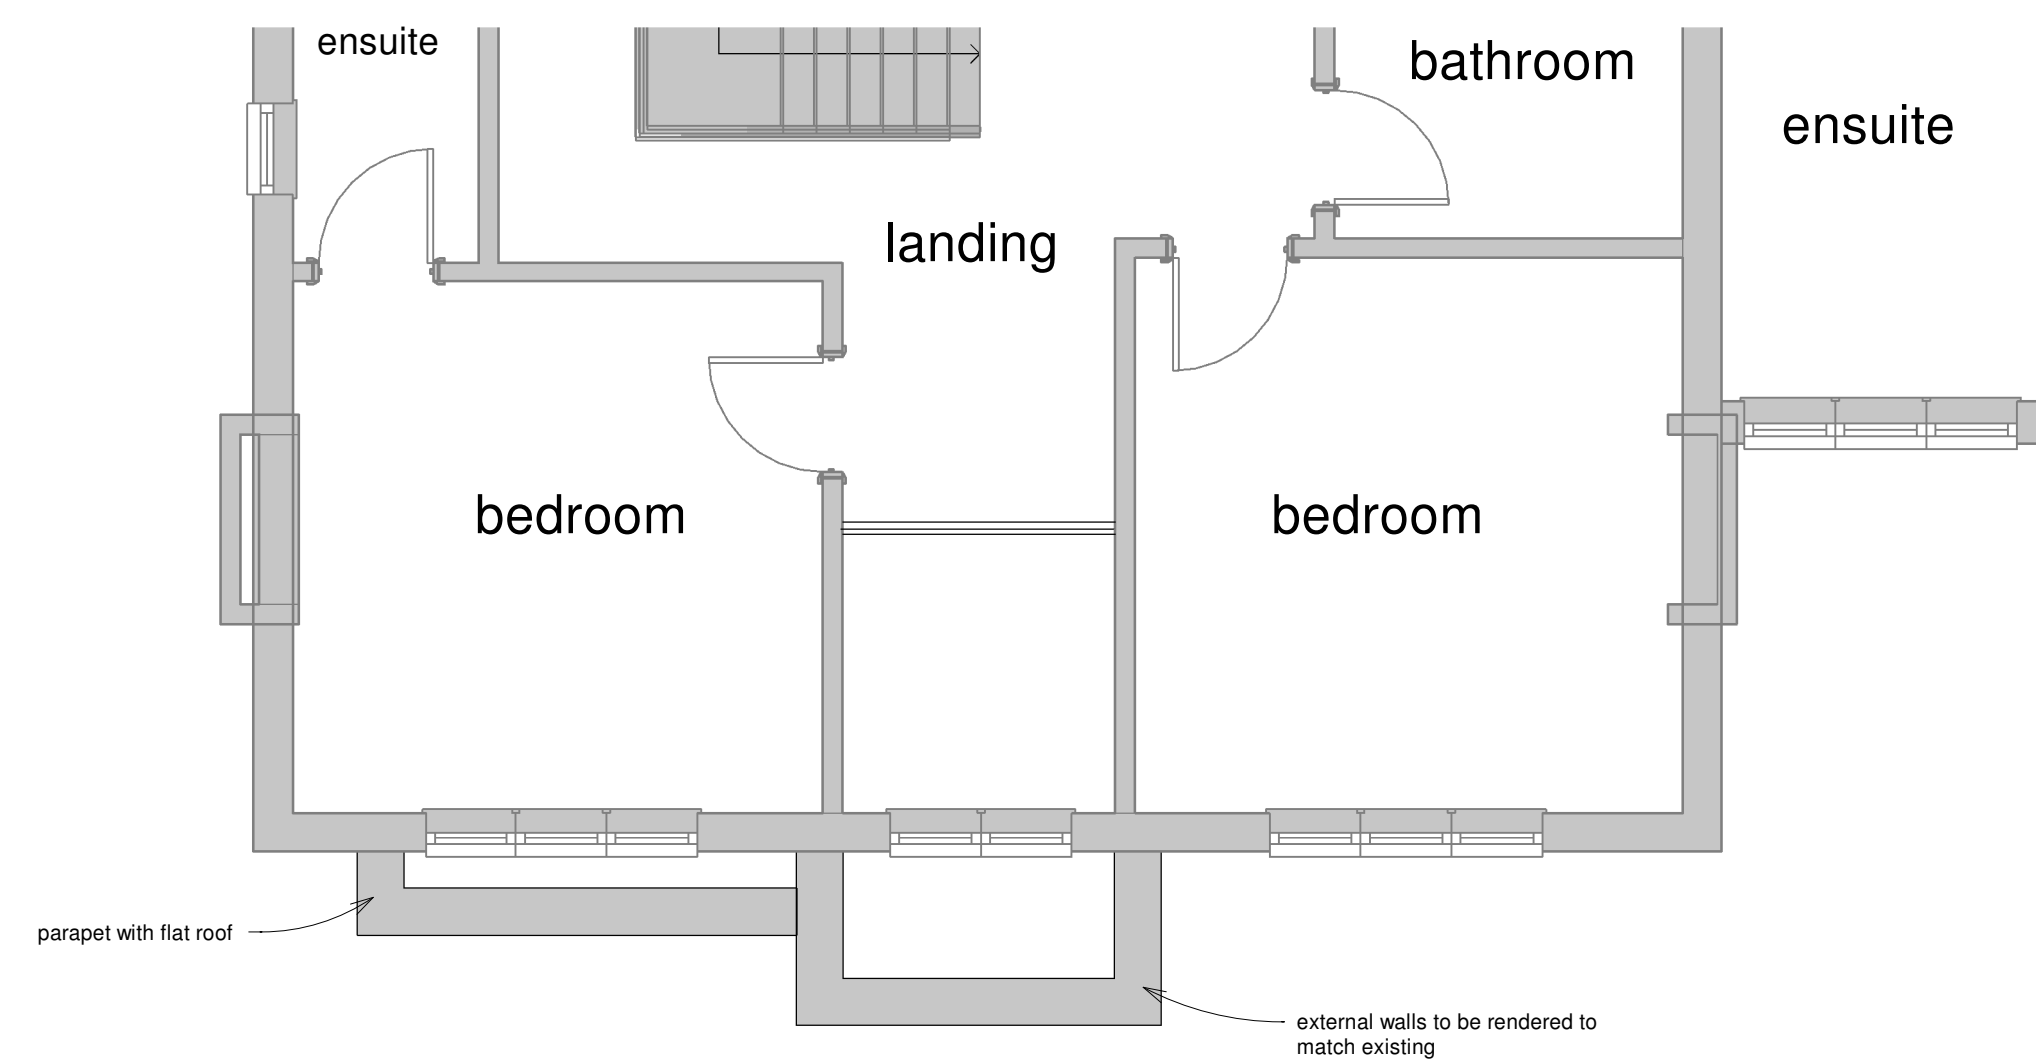

2 Proposed First Floor Plan
1 : 50

Building Development Service
Architectural Design

Simon Webb
Architectural Technician

9 Southwell Close
Grantham, NG31 8PL
07971056302
simonwebb1967@hotmail.co.uk

Client
Mr & Mrs D Sciamia

Project Address
**87 Uphill Road
London
NW7 4QD**

Project
Proposed alterations to front elevation

Drawing Title
Proposed Plans & Elevations

Scale	Date	Drawn
As indicated	18/01/21	SRW

Drg
006PL02-2