


Levels

Garstang Road
18+ mAOD

Ex
MH
CL 19.35+
mAOD


Prop FFL 19.65+ mAOD
Existing GL 19.35+ mAOD

Proposed drainage layout 1:500

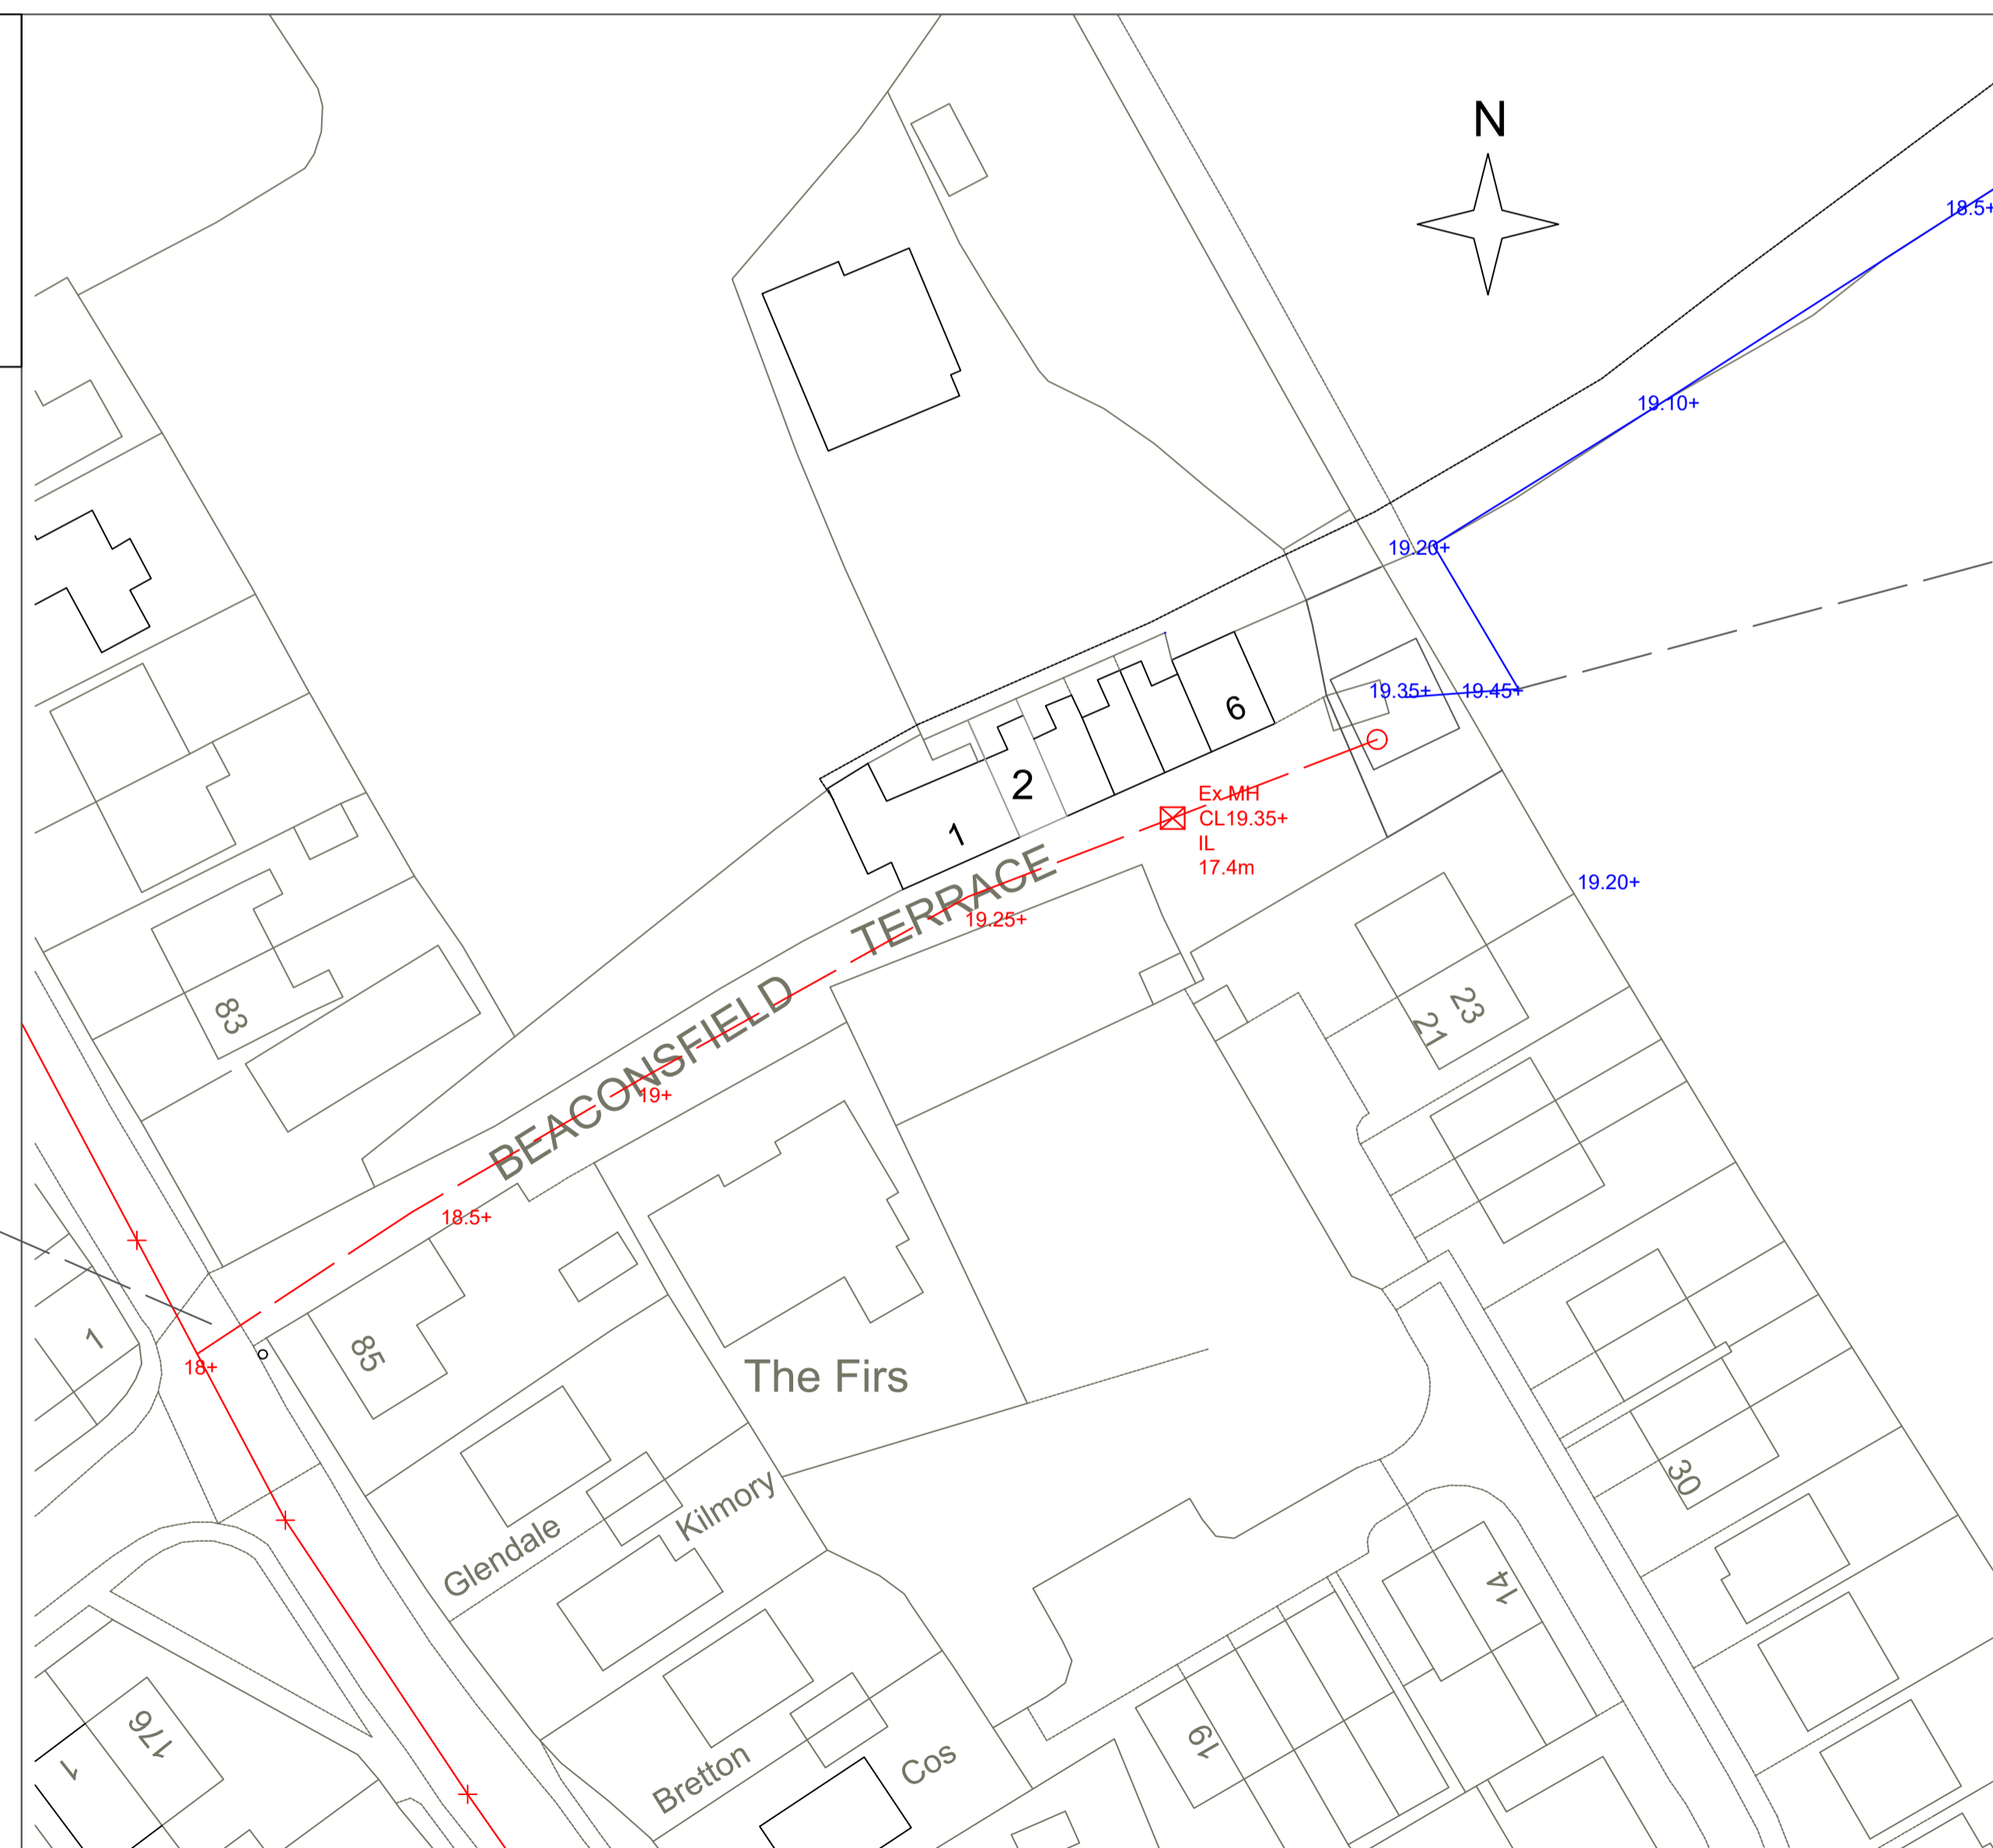

Connection to Combined Mains Sewer. Foul Drainage Only

Surface water drained to field network discharges to watercourse

<p>DRAWN BY:</p>  <p>5 Bobbin Mill Cottages, Stubbins Lane, Cloughton on Brock, Preston Lancashire. PR3 0PL Telephone 01995 640135 Mobile 07813 296 287 e-mail: mel@mplanning.co.uk</p>	<p>CLIENT: MR MARK JONES PROJECT: DETACHED ANCILLARY ANNEX AND DOMESTIC GARAGE</p>	<p>DATE: 11th JAN 2021 DWG NO. LG/MJ/3512 SCALE: 1:100 1:500</p>
	<p>LAND ADJACENT NO 6 BEACONSFIELD TERRACE CATTERALL PRESTON PR3 0HE</p>	<p>A1</p>