




PROPOSED NW FACING ELEVATION

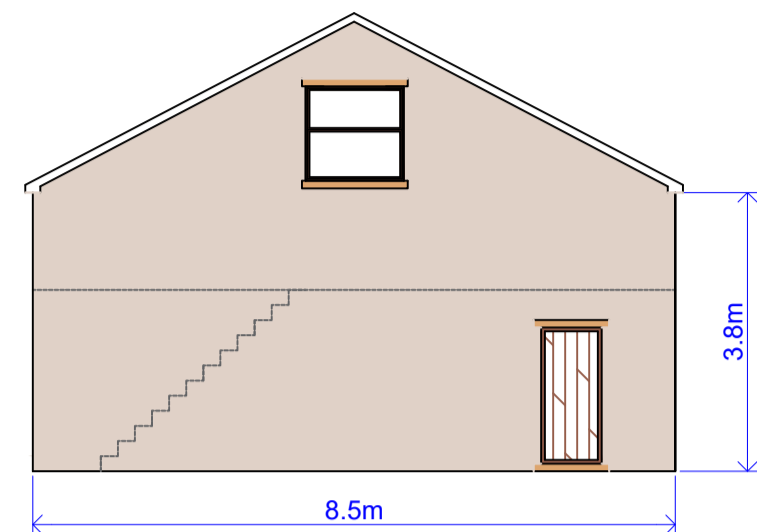


PROPOSED NE FACING ELEVATION

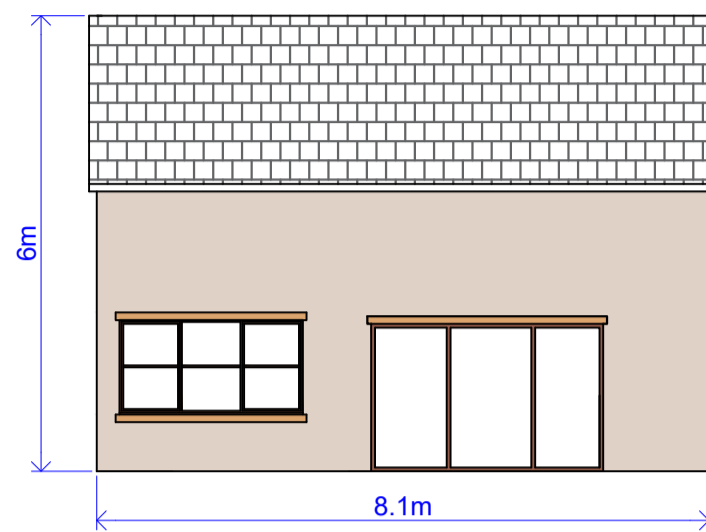


PROPOSED SW FACING ELEVATION

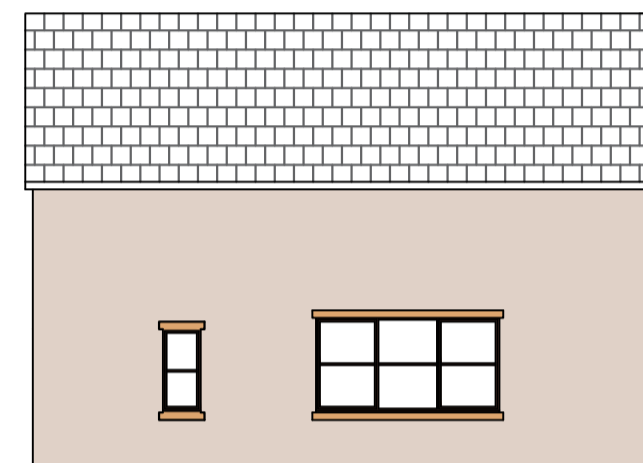


PROPOSED NW FACING ELEVATION

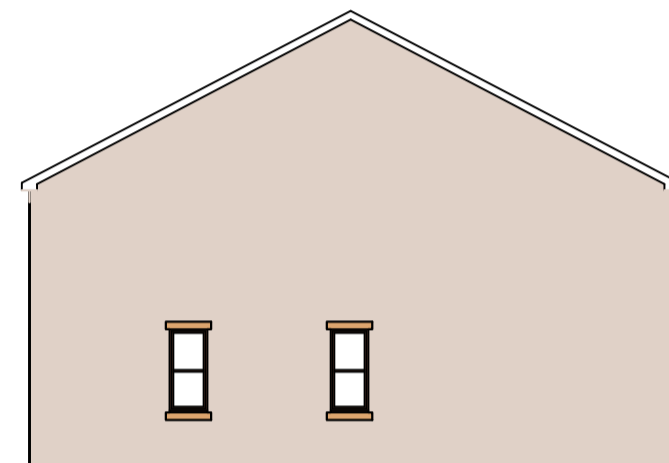




PROPOSED FLOOR PLAN OF ANNEX

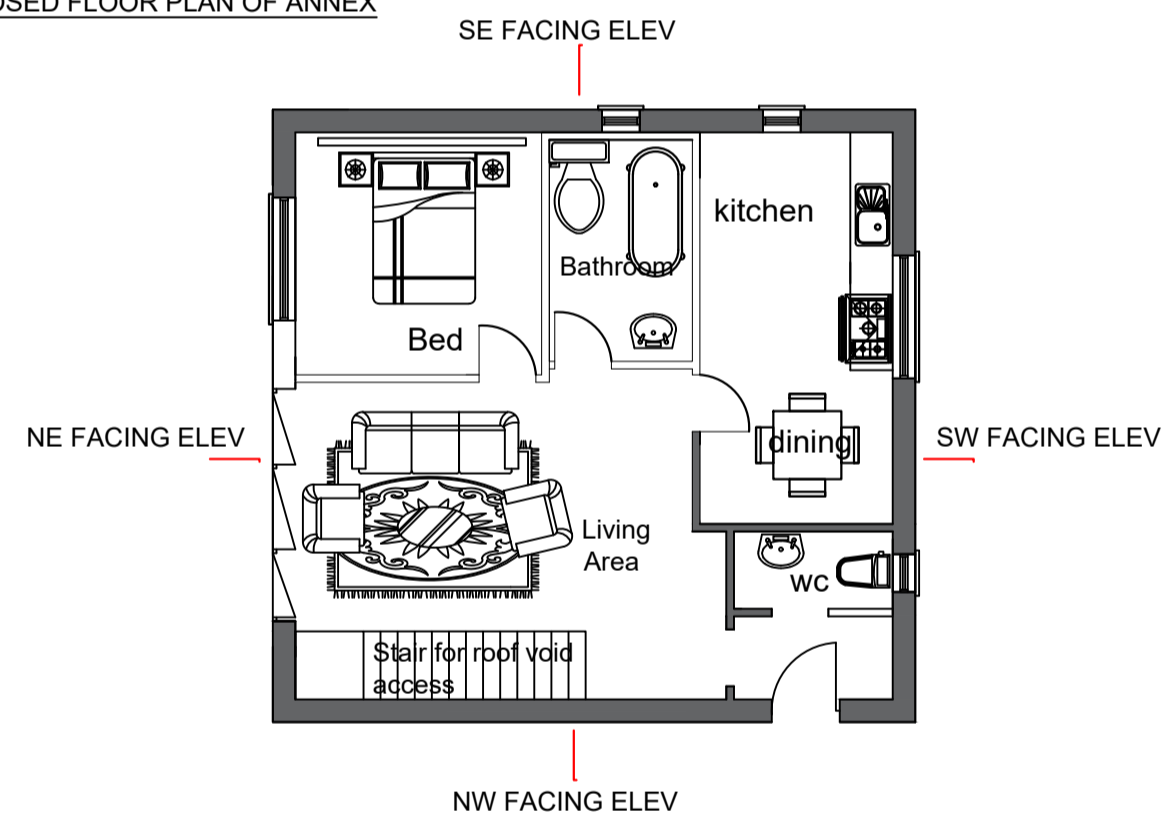

PROPOSED ROOF SPACE

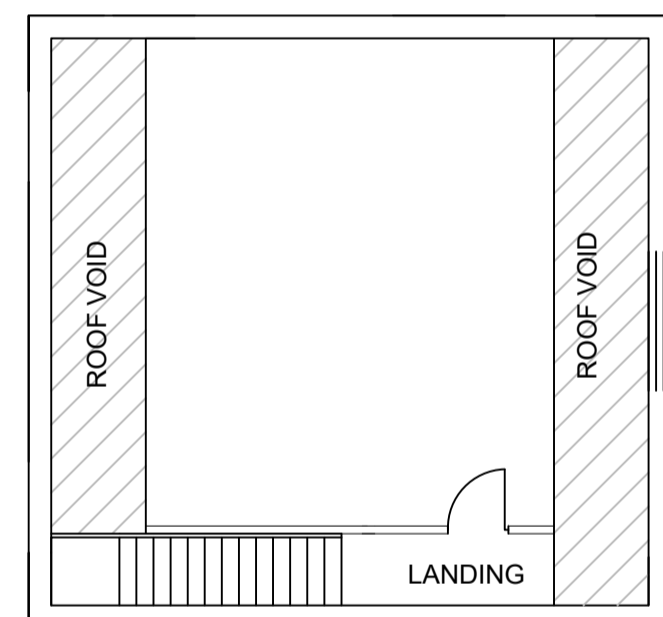

Scale  
1:250

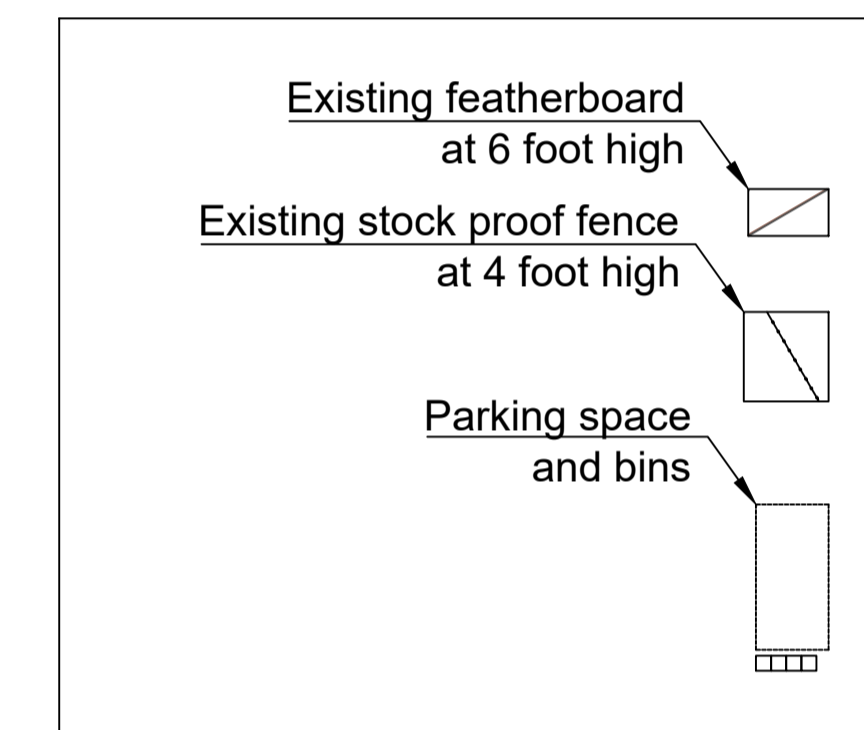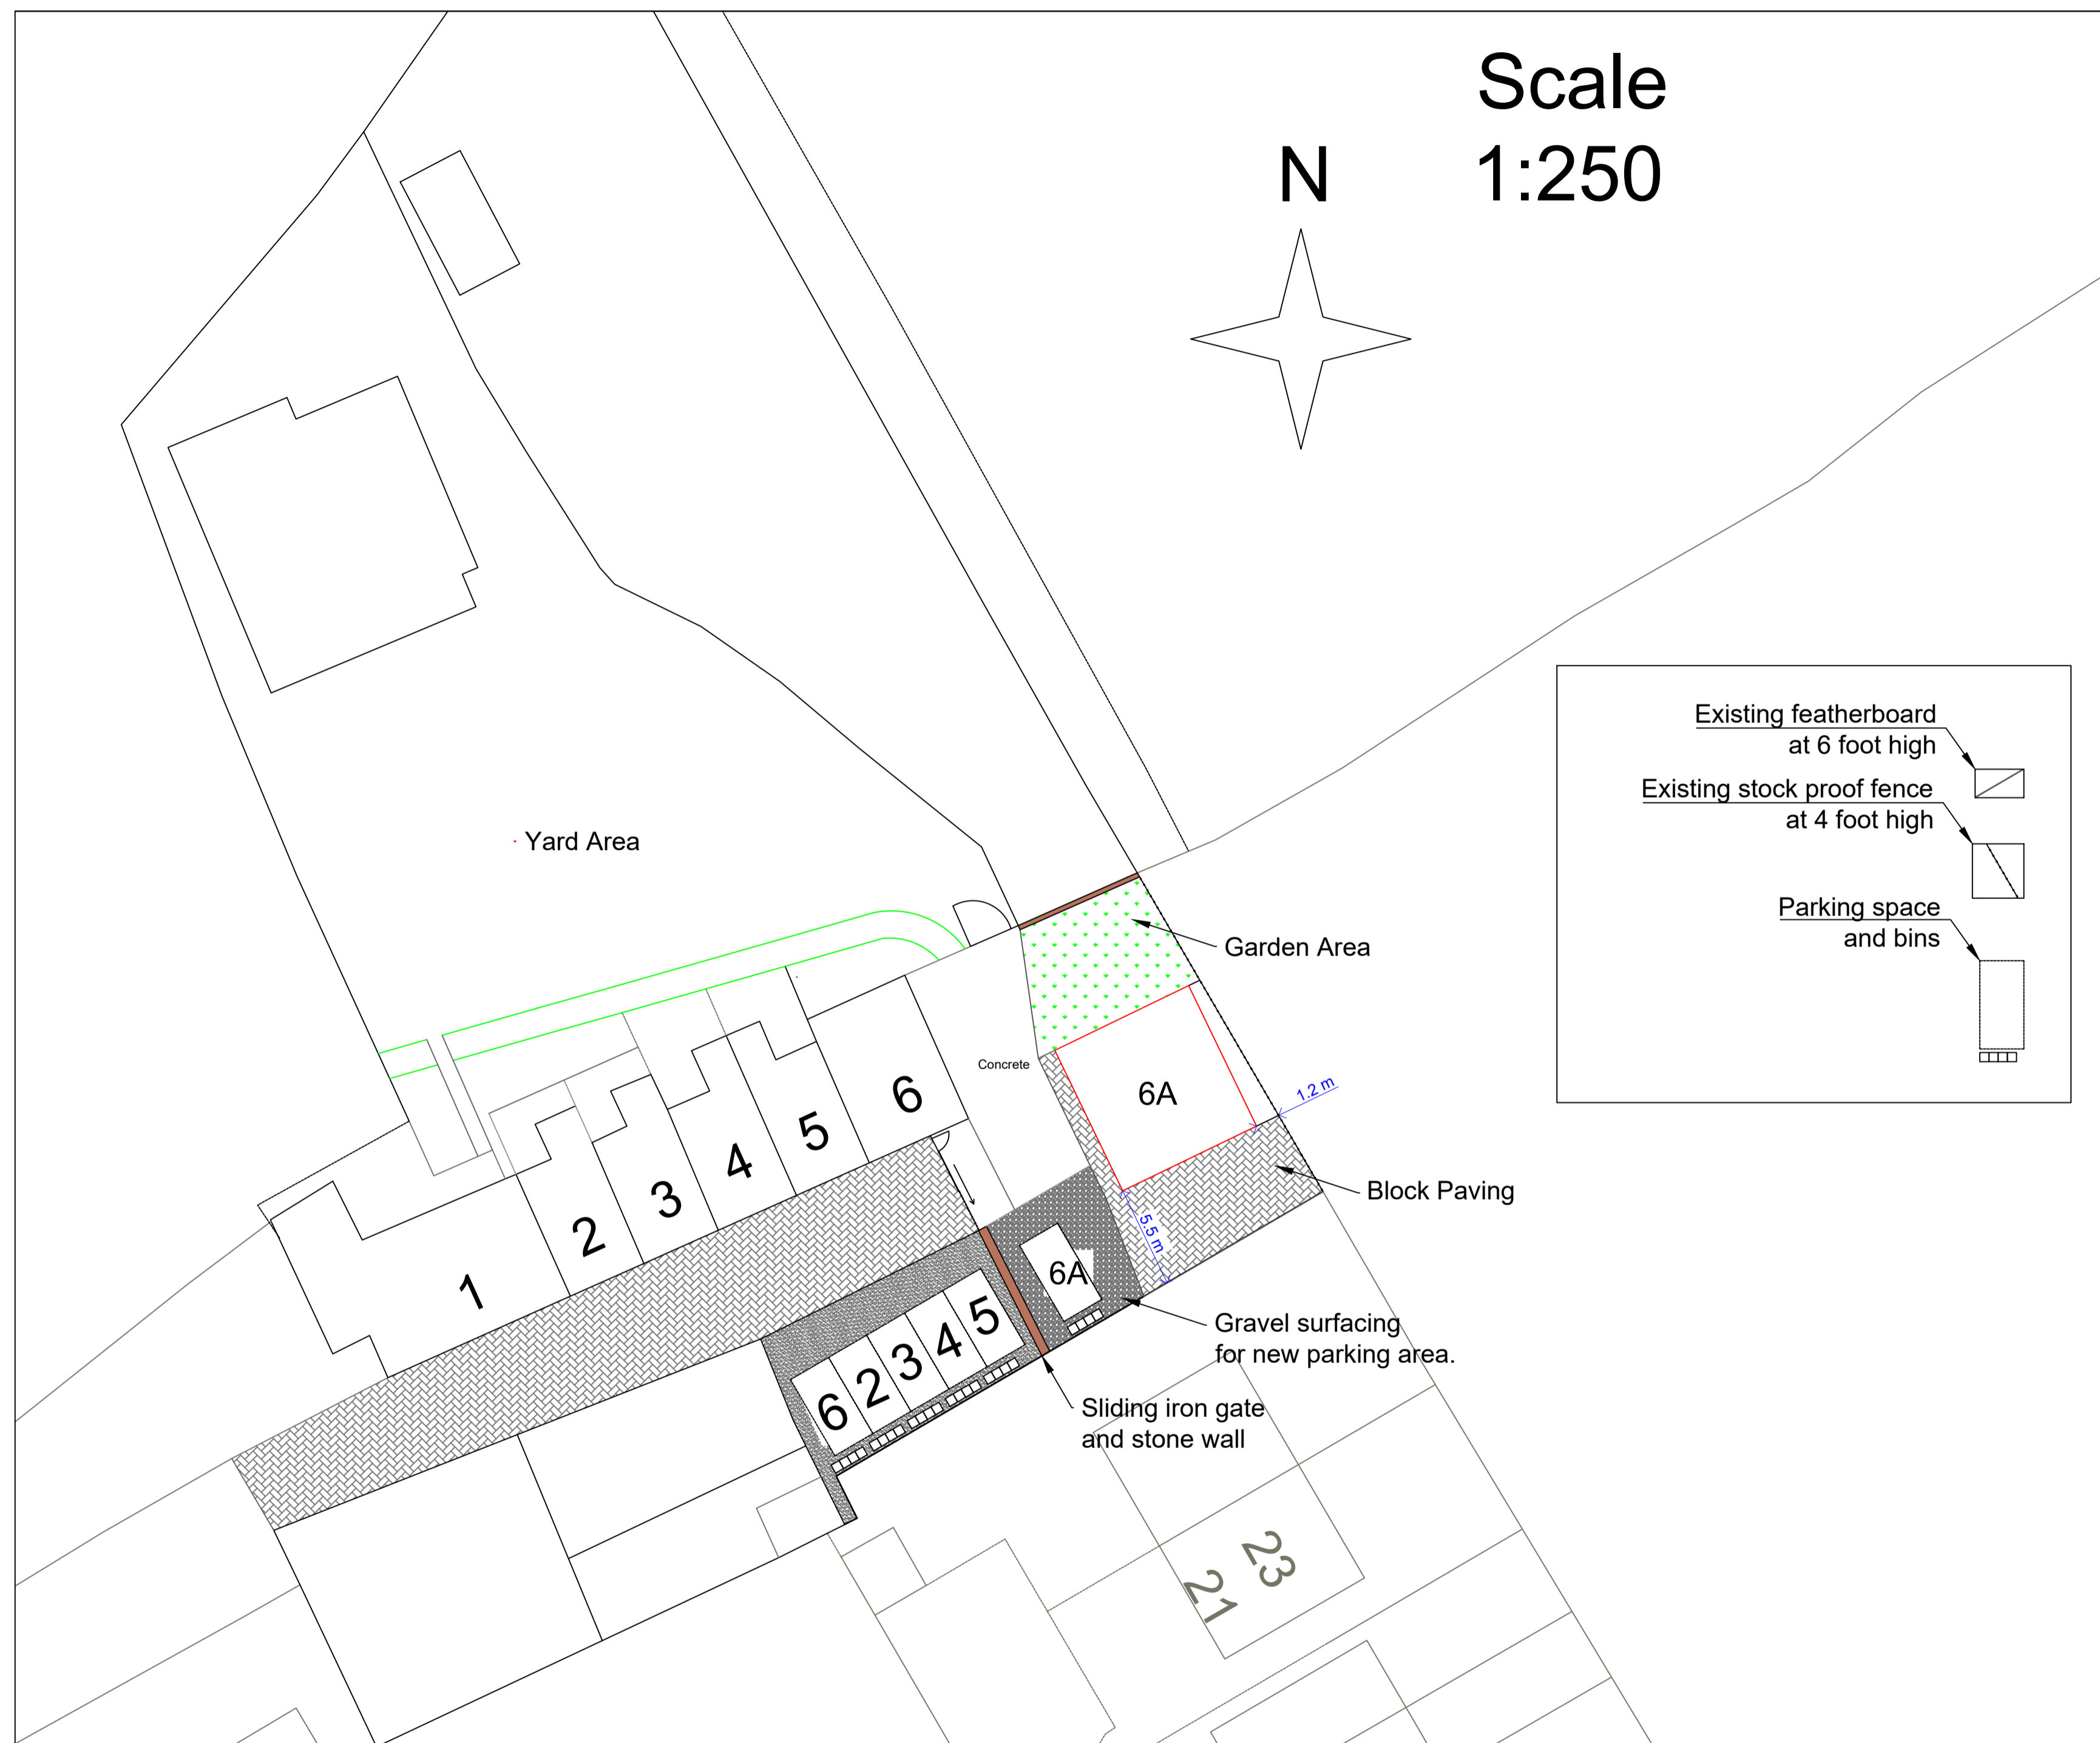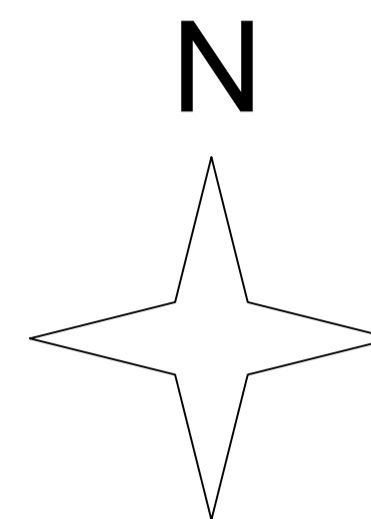

<p><b>ML</b> Planning Consultancy Ltd</p> <p>5 Bobbin Mill Cottages, Stubbins Lane, Cloughton on Brock, Preston Lancashire, PR3 0PL Telephone: 01995 640135 Mobile: 07813 296 287 e-mail: mel@mlplanning.co.uk</p>	<p>CLIENT: MR MARK JONES PROJECT: DETACHED ANCILLARY ANNEX NO 6 BEACONSFIELD TERRACE CATTERALL PRESTON PR3 0HE</p>	<p>DATE: 11th JAN 2021 DWG NO. LG/MJ/3511 SCALE: 1:100 1:250 A1</p>
	<p>DRAWN BY:</p>	