


**EXISTING GROUND FLOOR PLANS**  
1:50

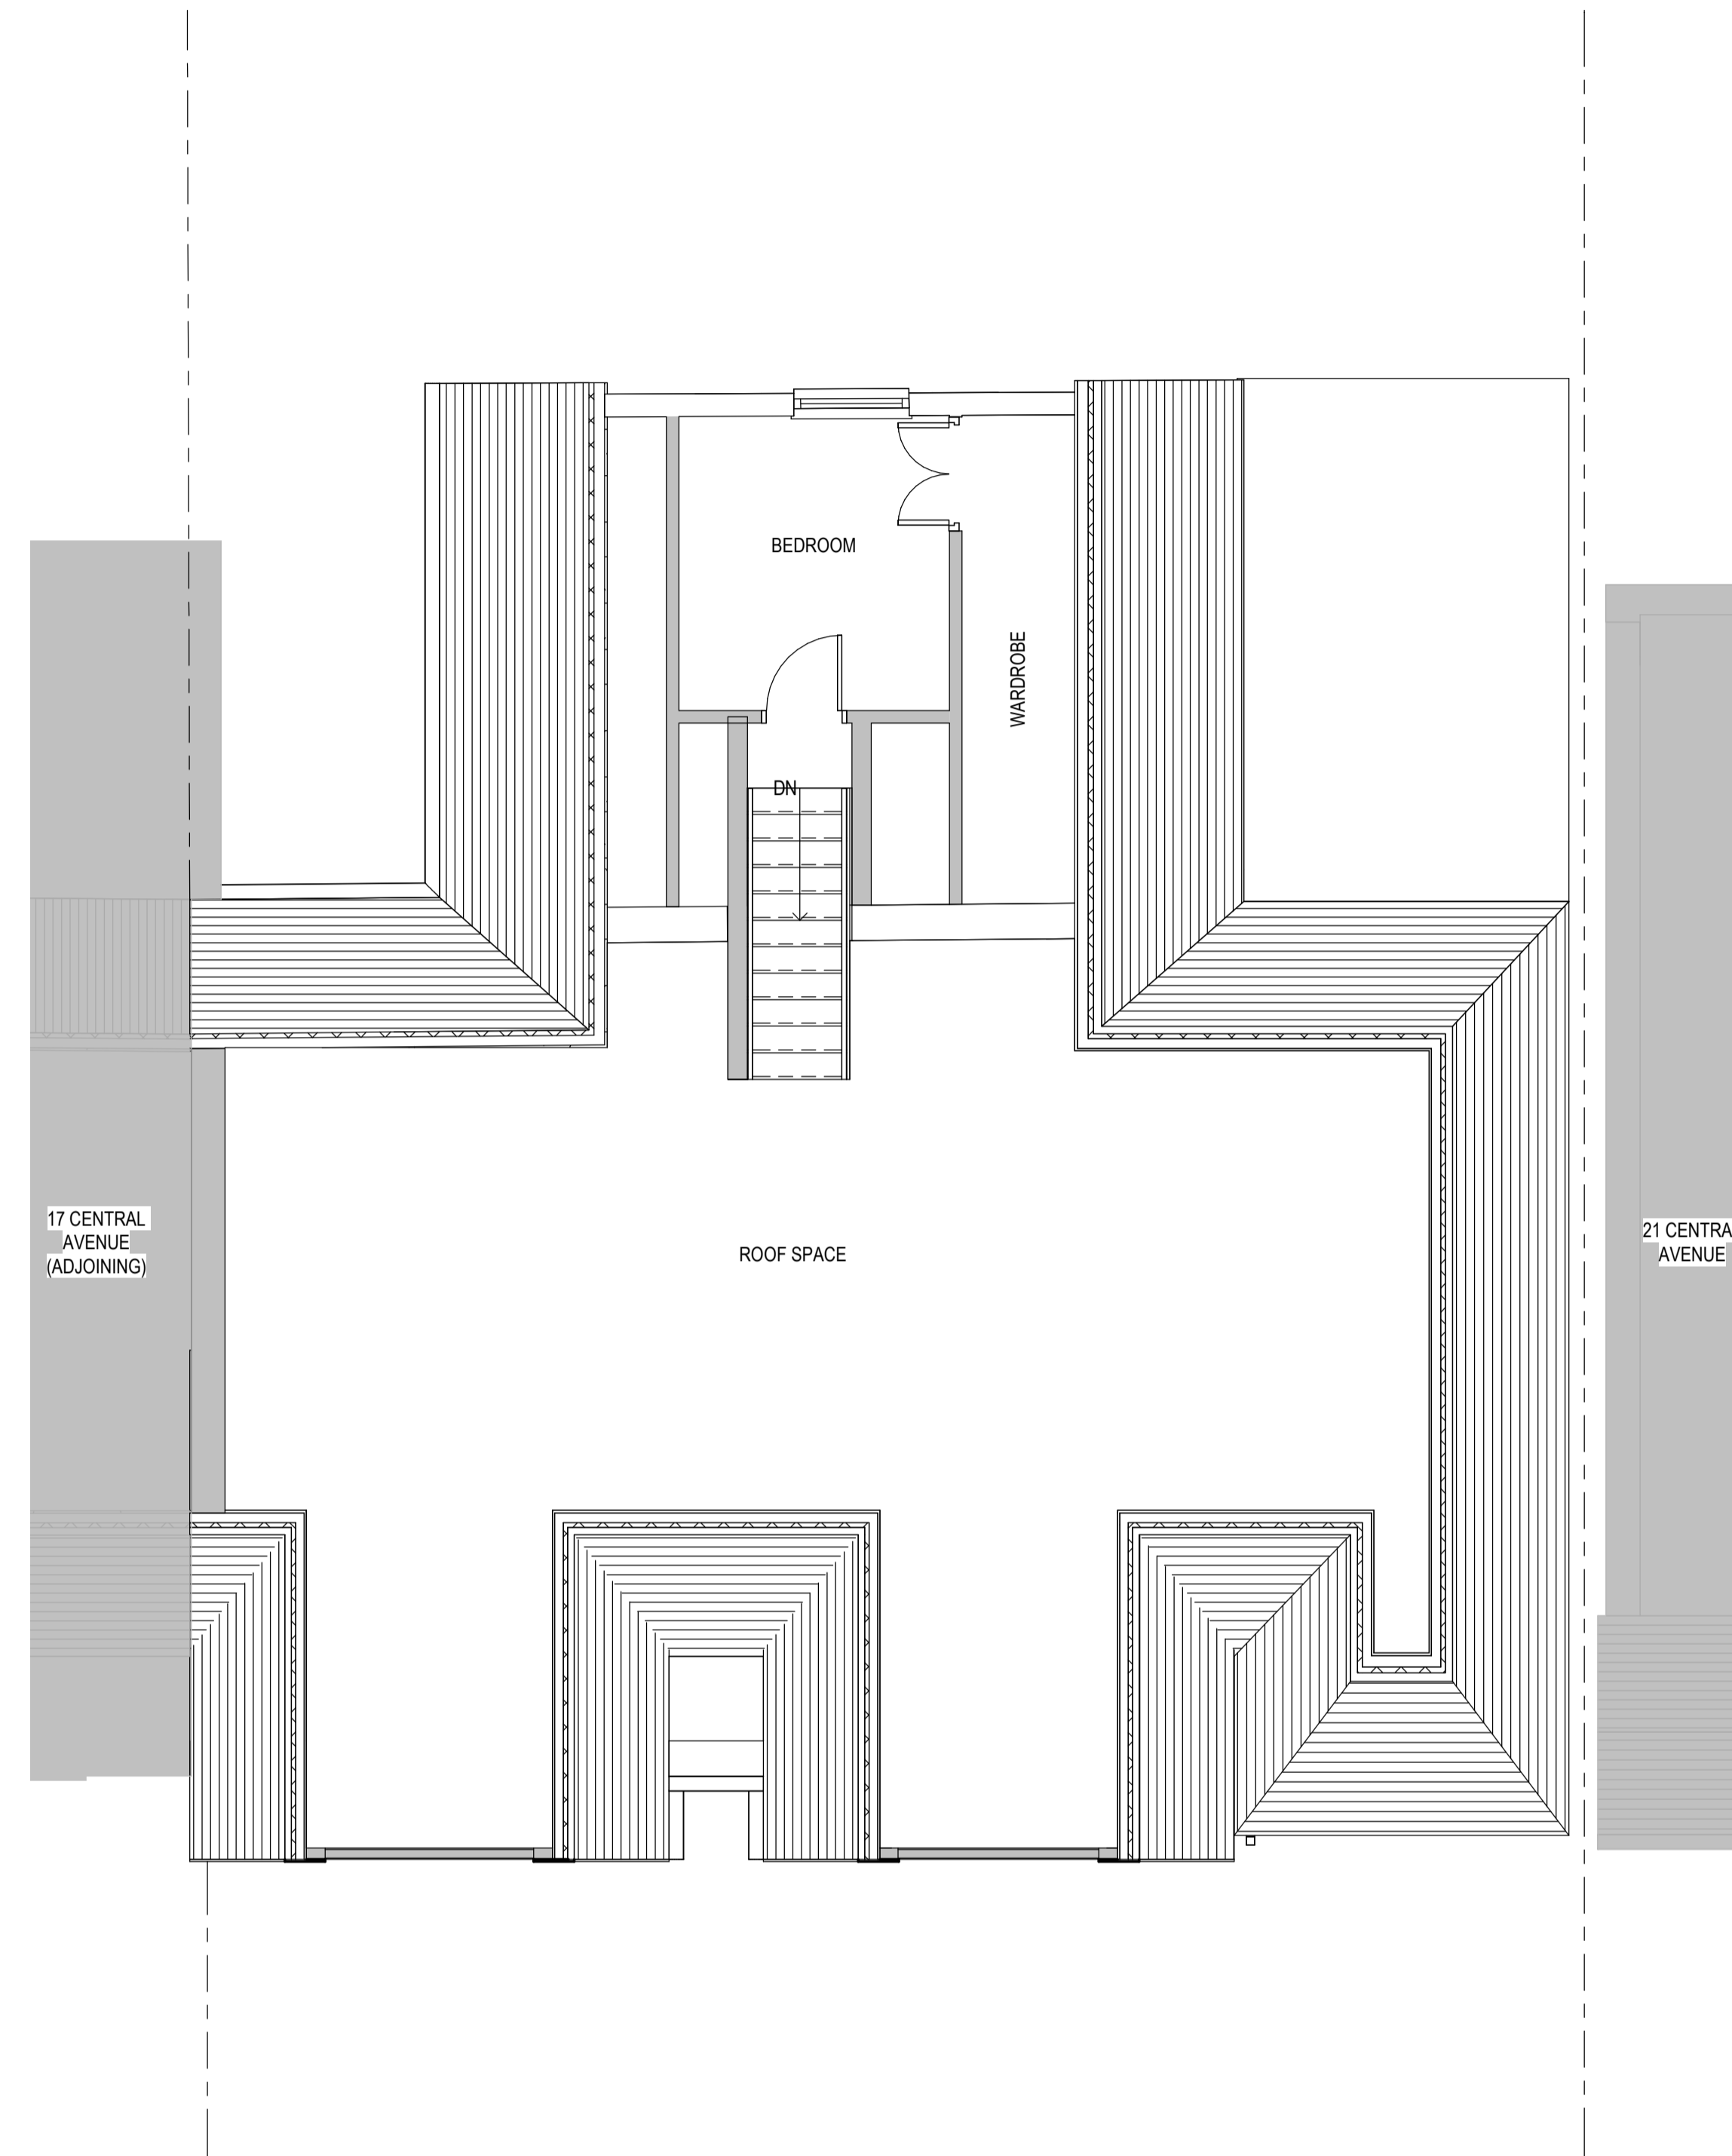

**EXISTING FIRST FLOOR PLANS**  
1:50

REVISION	DATE	DESCRIPTION
01	20/11/2021	REVISED & RE-ISSUED
00	17/11/2020	ISSUED FOR APPROVAL

**PLANNING**



Unit 6, Westpoint Place  
Kings Road  
Canvey, Essex  
SS8 0SE

TEL: 01702 667436  
WEB: WWW.SEVENTWOSEVEN.CO.UK

CLIENT  
**MR LONDON**

DRAWING TITLE  
**EXISTING PLANS**

SITE ADDRESS  
**19 CENTRAL AVENUE  
CORRINGHAM  
ESSEX  
SS17 7PH**

DRAWING NO	REVISION
<b>STS-1432-100</b>	<b>01</b>

DRWN BY	CHKD BY	SCALE	PROJECT STATUS
<b>ARF</b>	<b>SSM</b>	<b>1:50 @ A1</b>	<b>PLANNING</b>