


EXISTING FRONT ELEVATION  
1:50



EXISTING REAR ELEVATION  
1:50

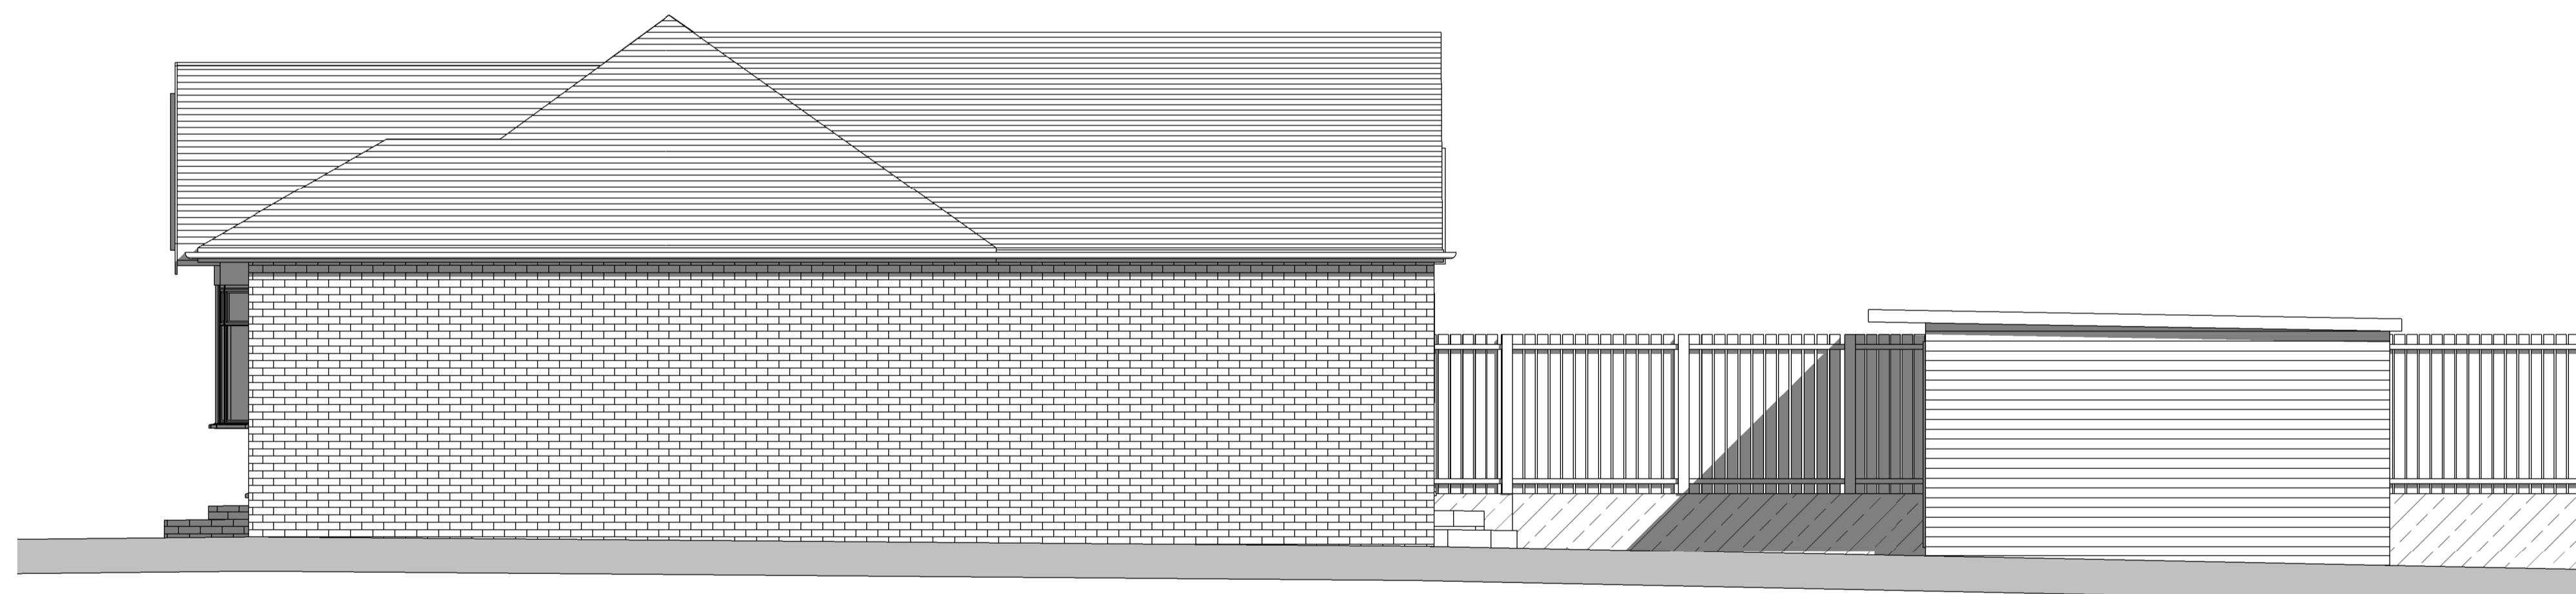

EXISTING SIDE ELEVATION  
1:50

REVISION	DATE	DESCRIPTION
01	20/01/2021	REVISED & RE-ISSUED
00	17/11/2020	ISSUED FOR APPROVAL

**PLANNING**

Unit 6, Westpoint Place  
Kings Road  
Canvey, Essex  
SS8 0SE

TEL: 01702 667436  
WEB: WWW.SEVENTWOSEVEN.CO.UK

CLIENT  
MR LONDON

DRAWING TITLE  
EXISTING ELEVATIONS

SITE ADDRESS  
19 CENTRAL AVENUE  
CORRINGHAM  
ESSEX  
SS17 7PH

DRAWING NO  
STS-1432-101

REVISION  
01

DRWN BY: ARF  
CHKD BY: SSM  
SCALE: 1:50 @ A1  
PROJECT STATUS: PLANNING