




EXISTING FRONT ELEVATION
1 : 50



EXISTING REAR ELEVATION
1 : 50

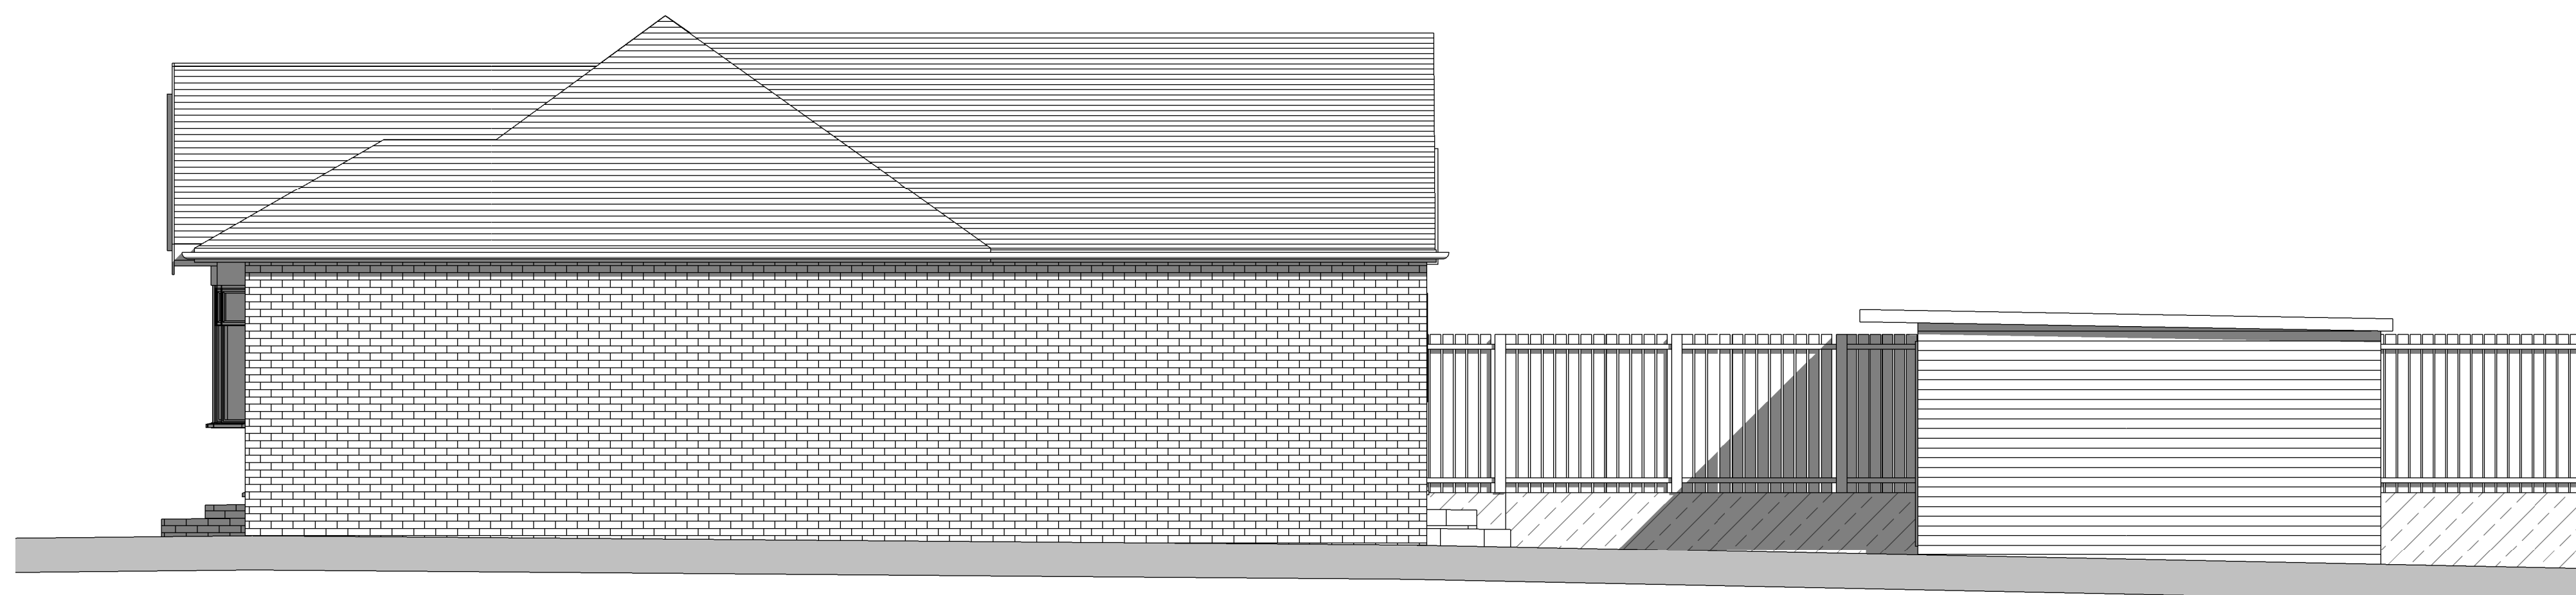

EXISTING SIDE ELEVATION
1 : 50

REVISION	DATE	ISSUED FOR APPROVAL DESCRIPTION
00	17/11/2020	ISSUED FOR APPROVAL

PLANNING

Unit 6, Westpoint Place
Kings Road
Canvey, Essex
SS8 0SE

TEL: 01702 667436
WEB: WWW.SEVENTWOSEVEN.CO.UK

CLIENT
MR LONDON

DRAWING TITLE
EXISTING ELEVATIONS

SITE ADDRESS
19 CENTRAL AVENUE
CORRINGHAM
ESSEX
SS17 7PH

DRAWING NO	REVISION		
STS-1432-101	00		
DRWN BY	CHKD BY	SCALE	PROJECT STATUS
ARF	SSM	1 : 50 @ A1	PLANNING